

CERTIFIED LAND CORNER RESTORATION

Index No. E-13

State of Wisconsin }
County of Forest } ss.



I Philip T. Hansen, do hereby
certify that on the 14th day
of May, 1976, I found
evidence of the Section
corner of S3, 4, 9 and 10
Township 35, North, Range
12 East, Fourth Principal Meridian,
as described hereon; and that from this evidence
I established a new monument and accessories
as described hereon to perpetuate the original
location of this corner.

Resident witnesses:

Glen Barker

Jim Claflin

Herb Wagoner

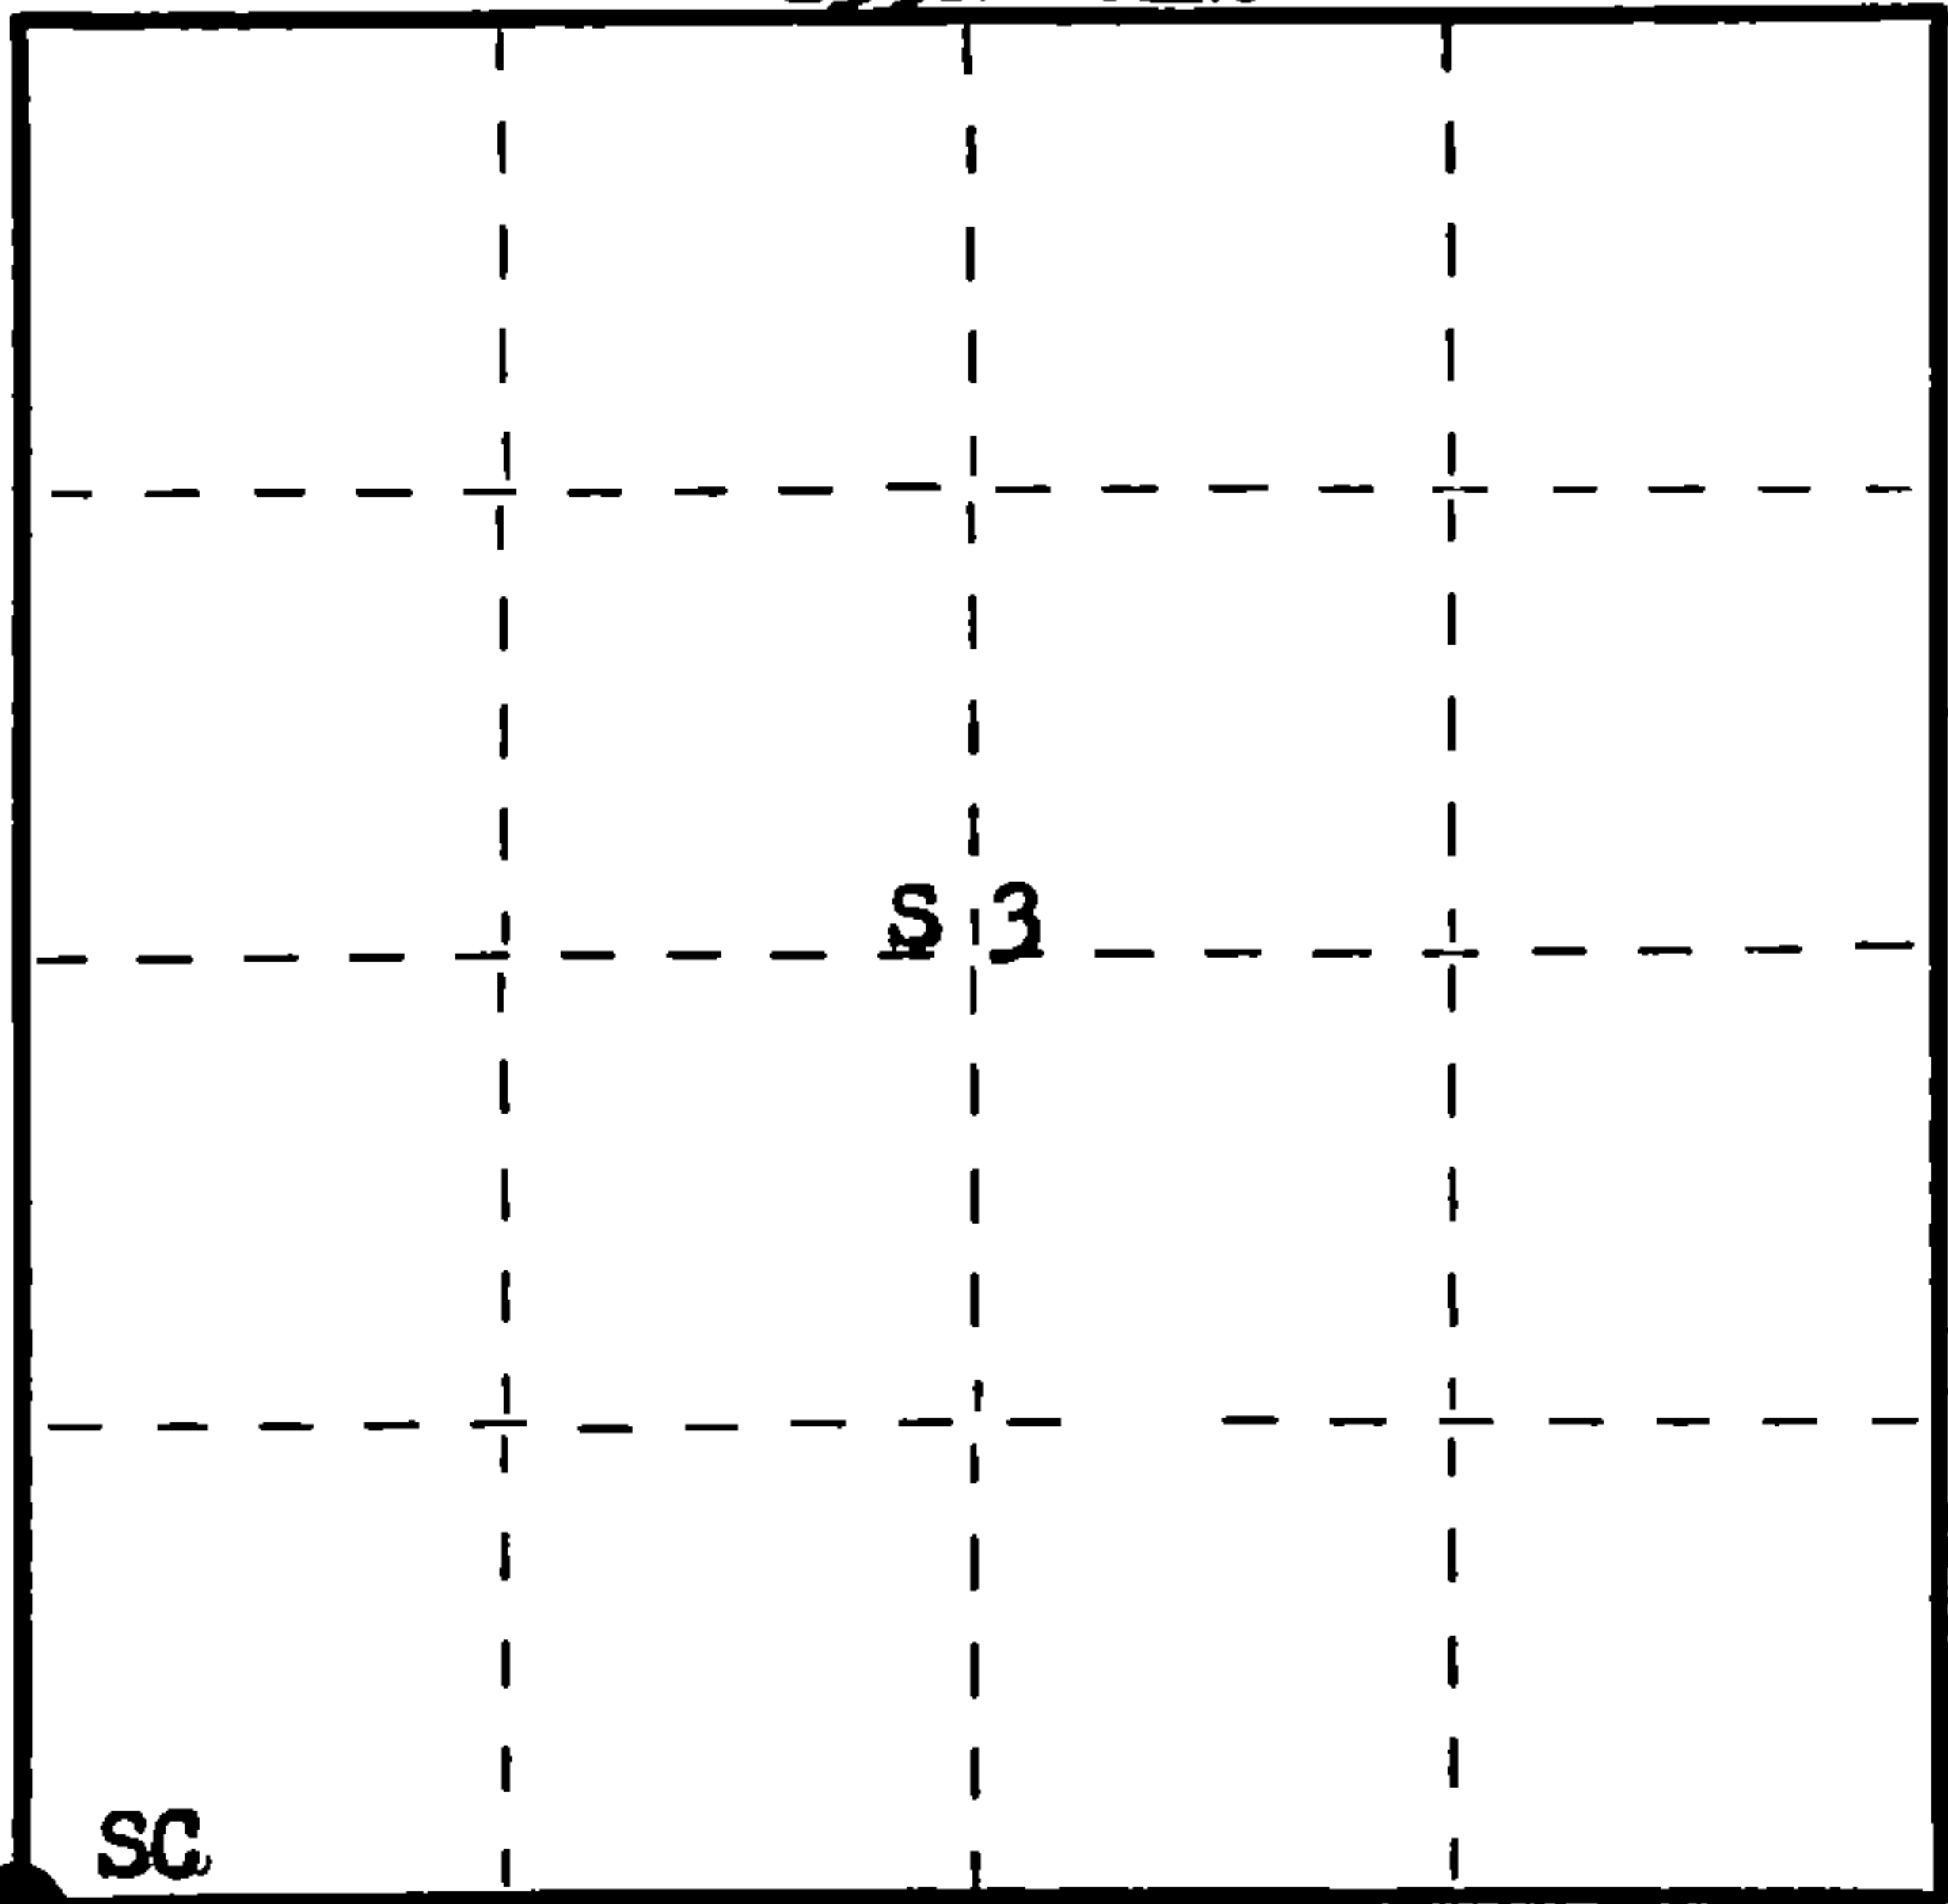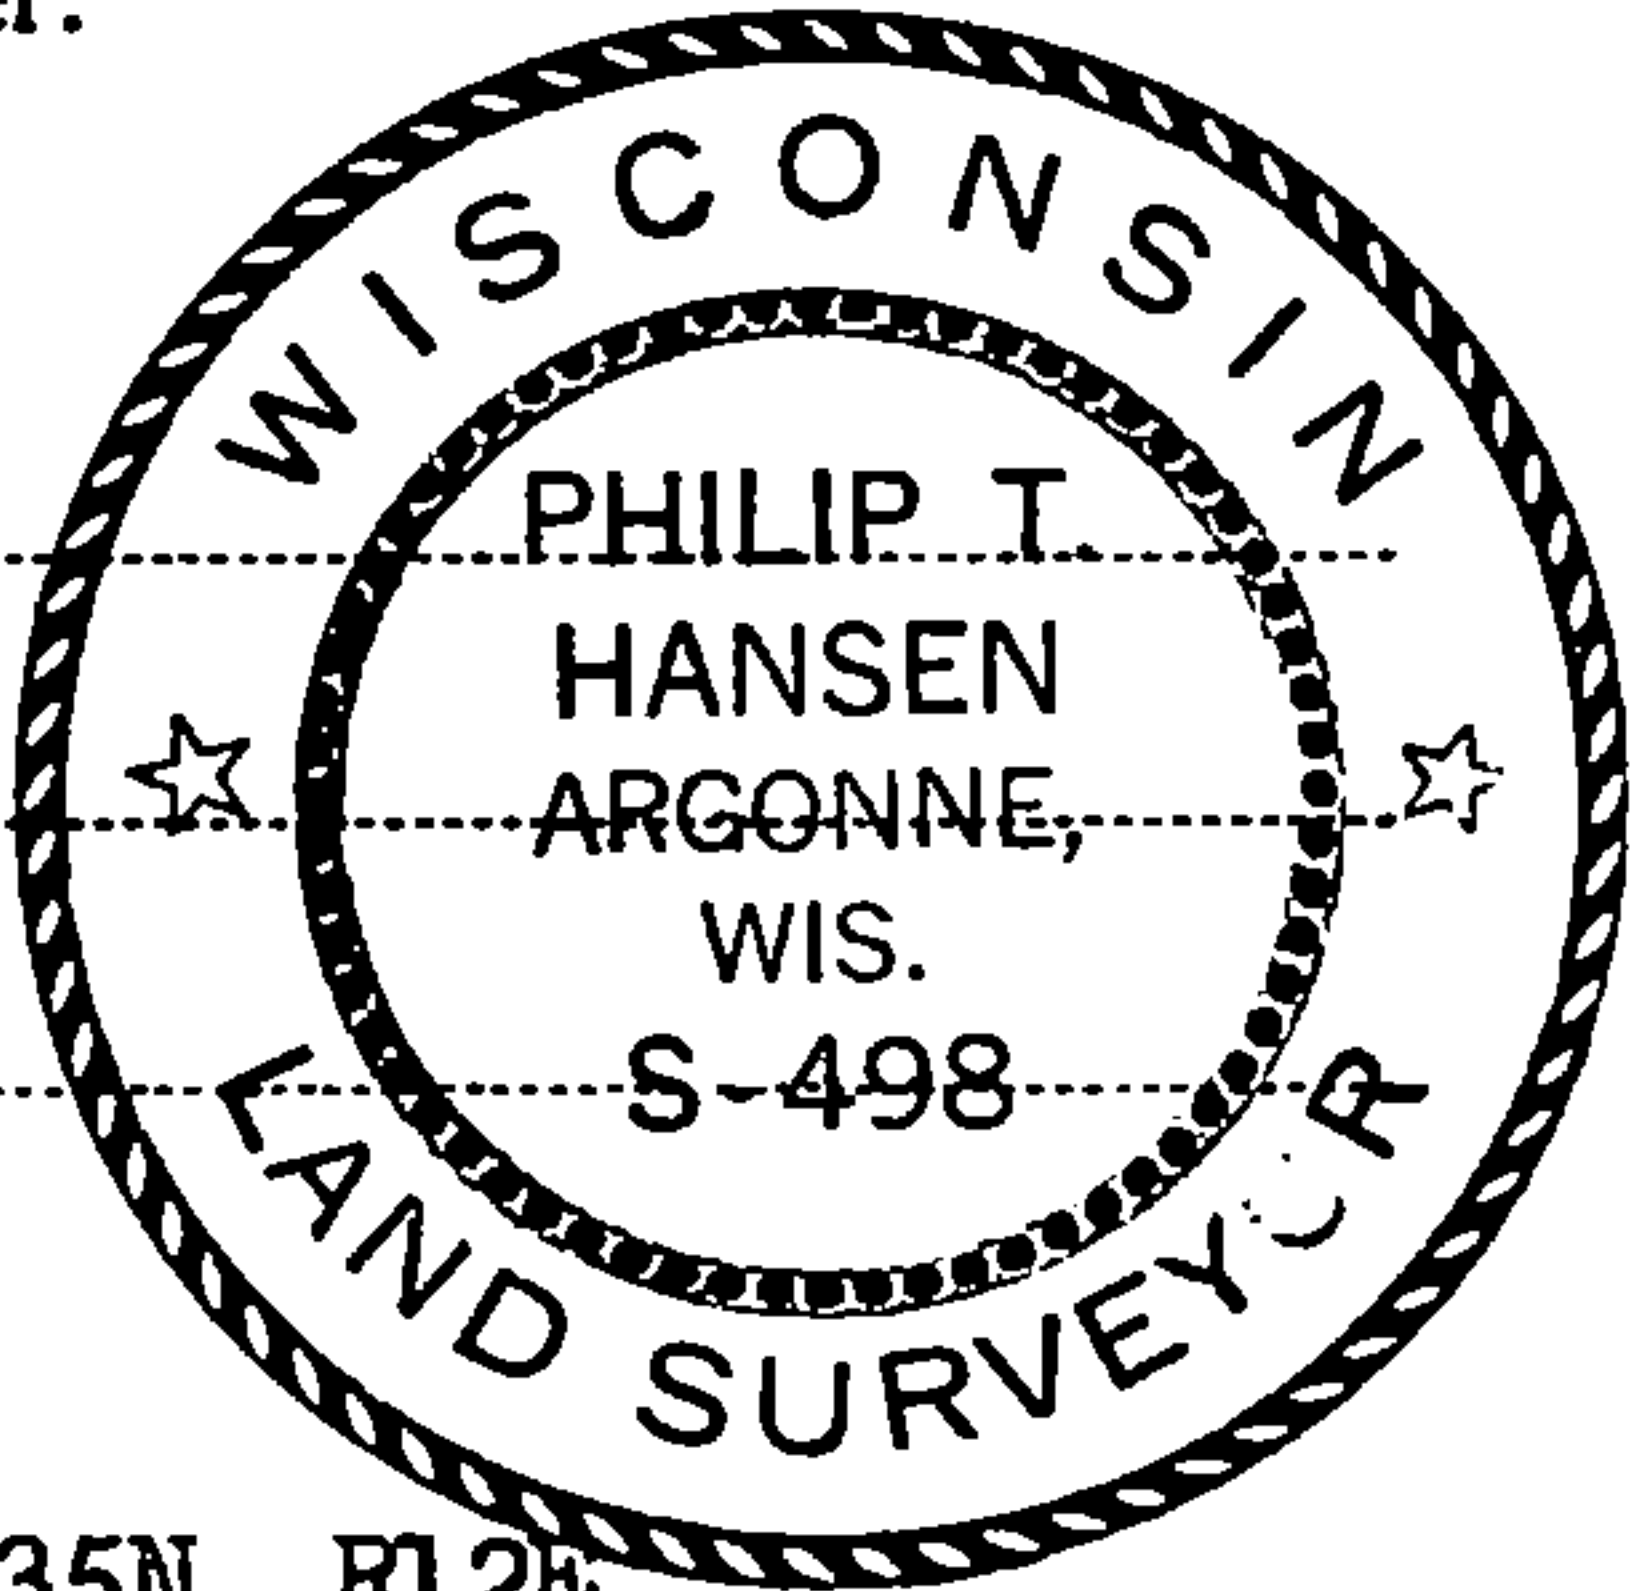

○ = Corner monument restored.

History of original corner establishment:

Original corner established by J.L. Nowlin, Deputy Surveyor, in 1859.

No records of any subsequent survey.

Description of corner evidence found:

Corner alignment obtained from intersection of the centerline of Walnut Hill Road, (N-S), the north edge of an old field with old rock fence (west) and an old section line road to the east.

Description of monument and accessories I established to perpetuate the original location of this corner.

Set a 1½" x 18" iron pipe at intersection in road bed surface. Top of iron pipe set 4" below surface.

Set a 2½" A-1 Federal Monument 50 lks west for witness corner, cap stamped

Pipe projects 18" above ground.

NBTs - Sugar 8" N50°E 84.3 lks, scribed SC BT.

Sugar 6" S57°E 65.8 lks, scribed SC BT.

Sugar 10" N74°W 115 lks, scribed SC BT.

Bearings and distances to true corner.

Pipe and BTs painted blue.

T35N R12E

Sec. 4/3 W.C.

E 50 lks to Cor.

S498 1976

Dated at Rhineland, Wis., this 11th day of June, 1976.

Signature Philip T. Hansen Title Registered Land Surveyor Registration No. S-498
(County Surveyor, Registered Land Surveyor, or other duly authorized official)

Office of Register of Deeds, County of Forest, I hereby certify that the within
instrument was filed in this office for record on the 22nd day of June, 1976
at 3:45 o'clock P. M.

Eugene Stutzman
(Register of Deeds)

DOCUMENT NUMBER

109497

By _____ Deputy