

CERTIFIED LAND CORNER RESTORATION

Index No. V-6

State of Wisconsin }  
County of Forest } ss.


I Philip T. Hansen, do hereby  
certify that on the 28th day  
of September, 1977, I ~~found~~  
established ~~corner of the~~ W 1/16  
corner of Section 8 & 17  
Township 35, North, Range  
12 East, Fourth Principal Meridian,  
as described hereon; and that from this evidence  
I established a new monument and accessories  
as described hereon to perpetuate the original  
location of this corner.

Resident witnesses:


Glen Barker

Jim Claflin

Herb Wagoner

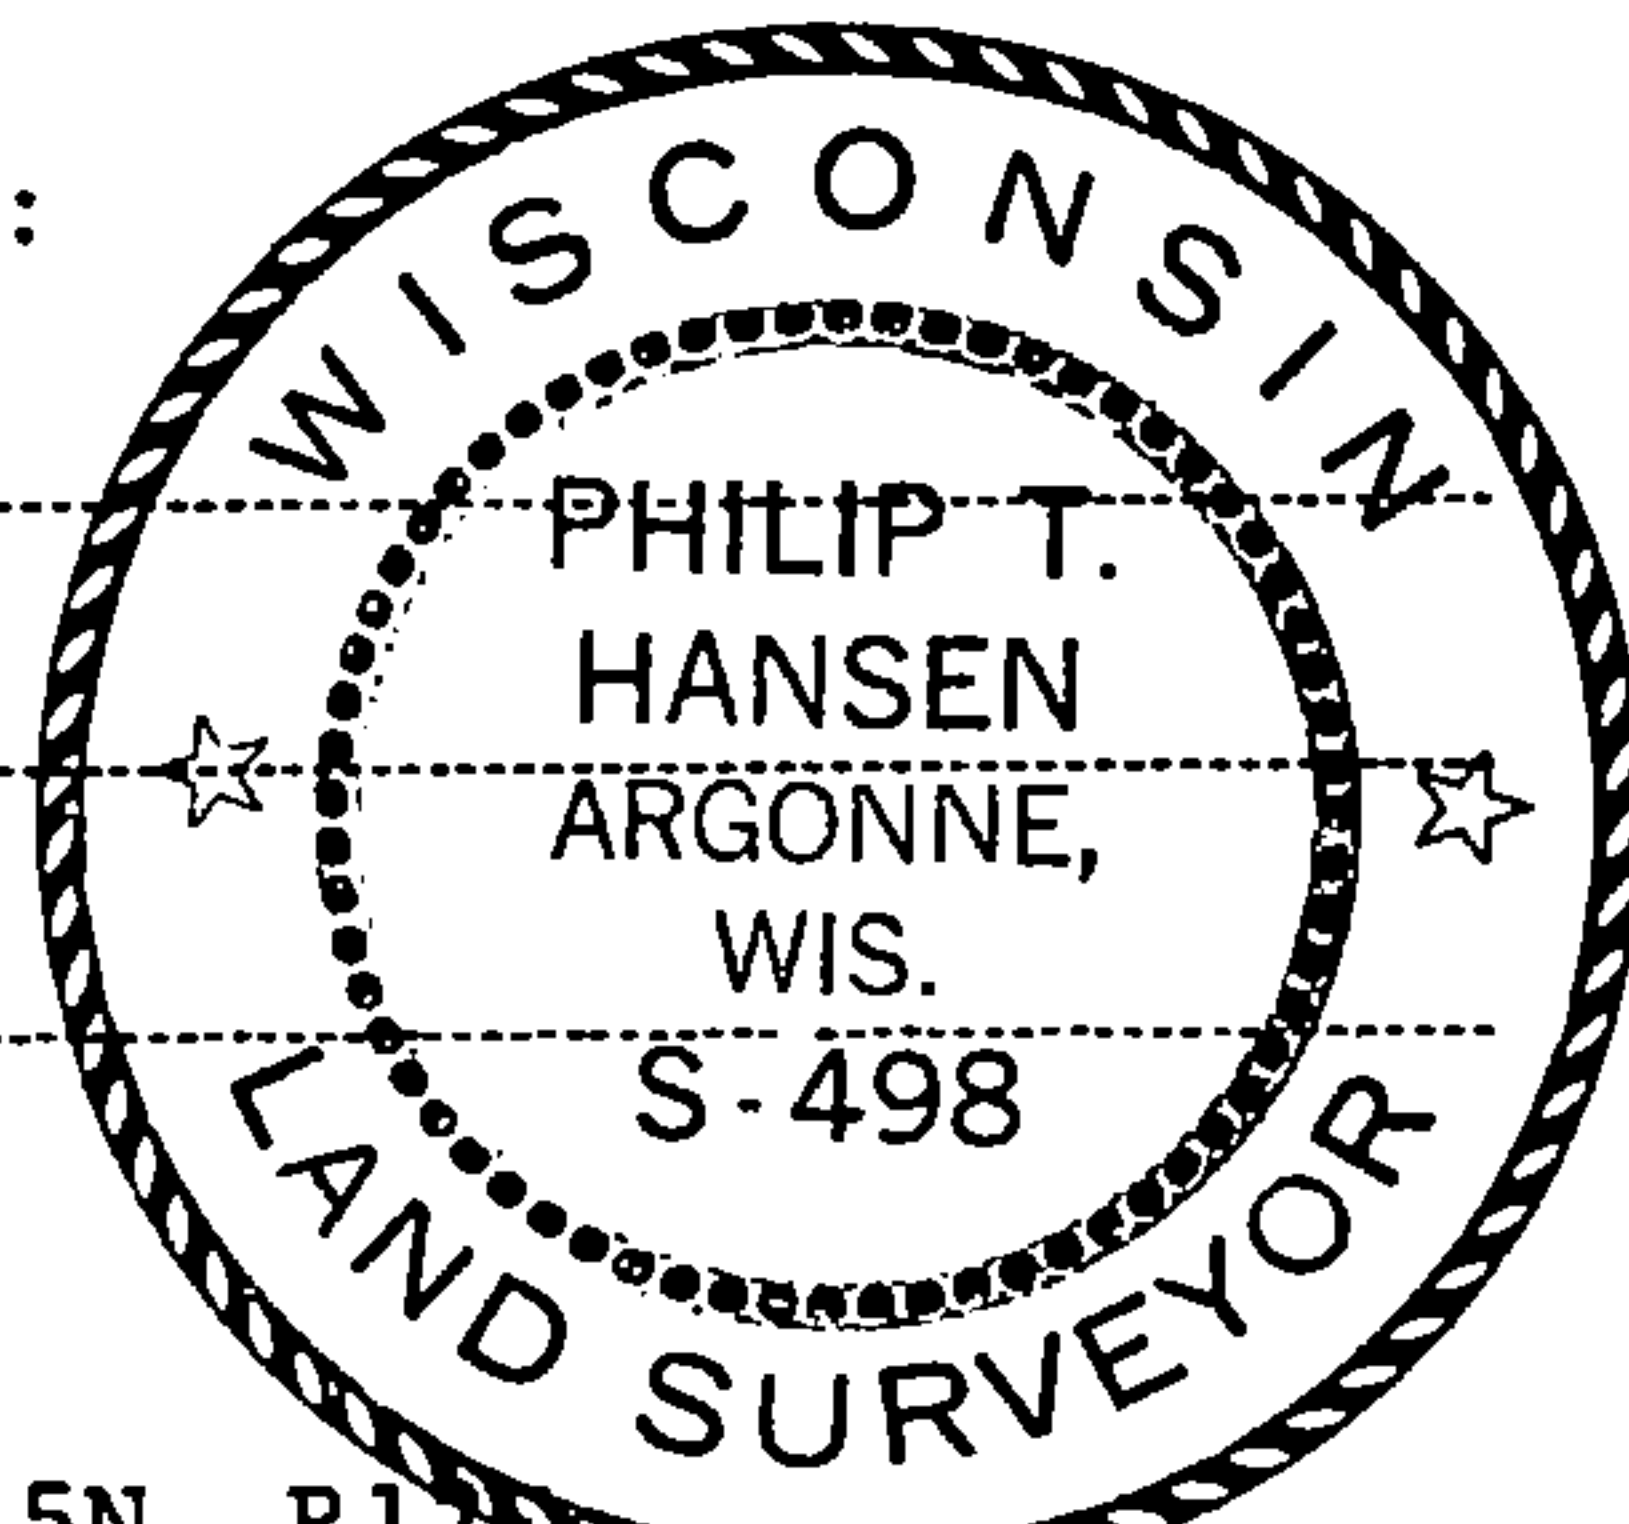

T35N R12E

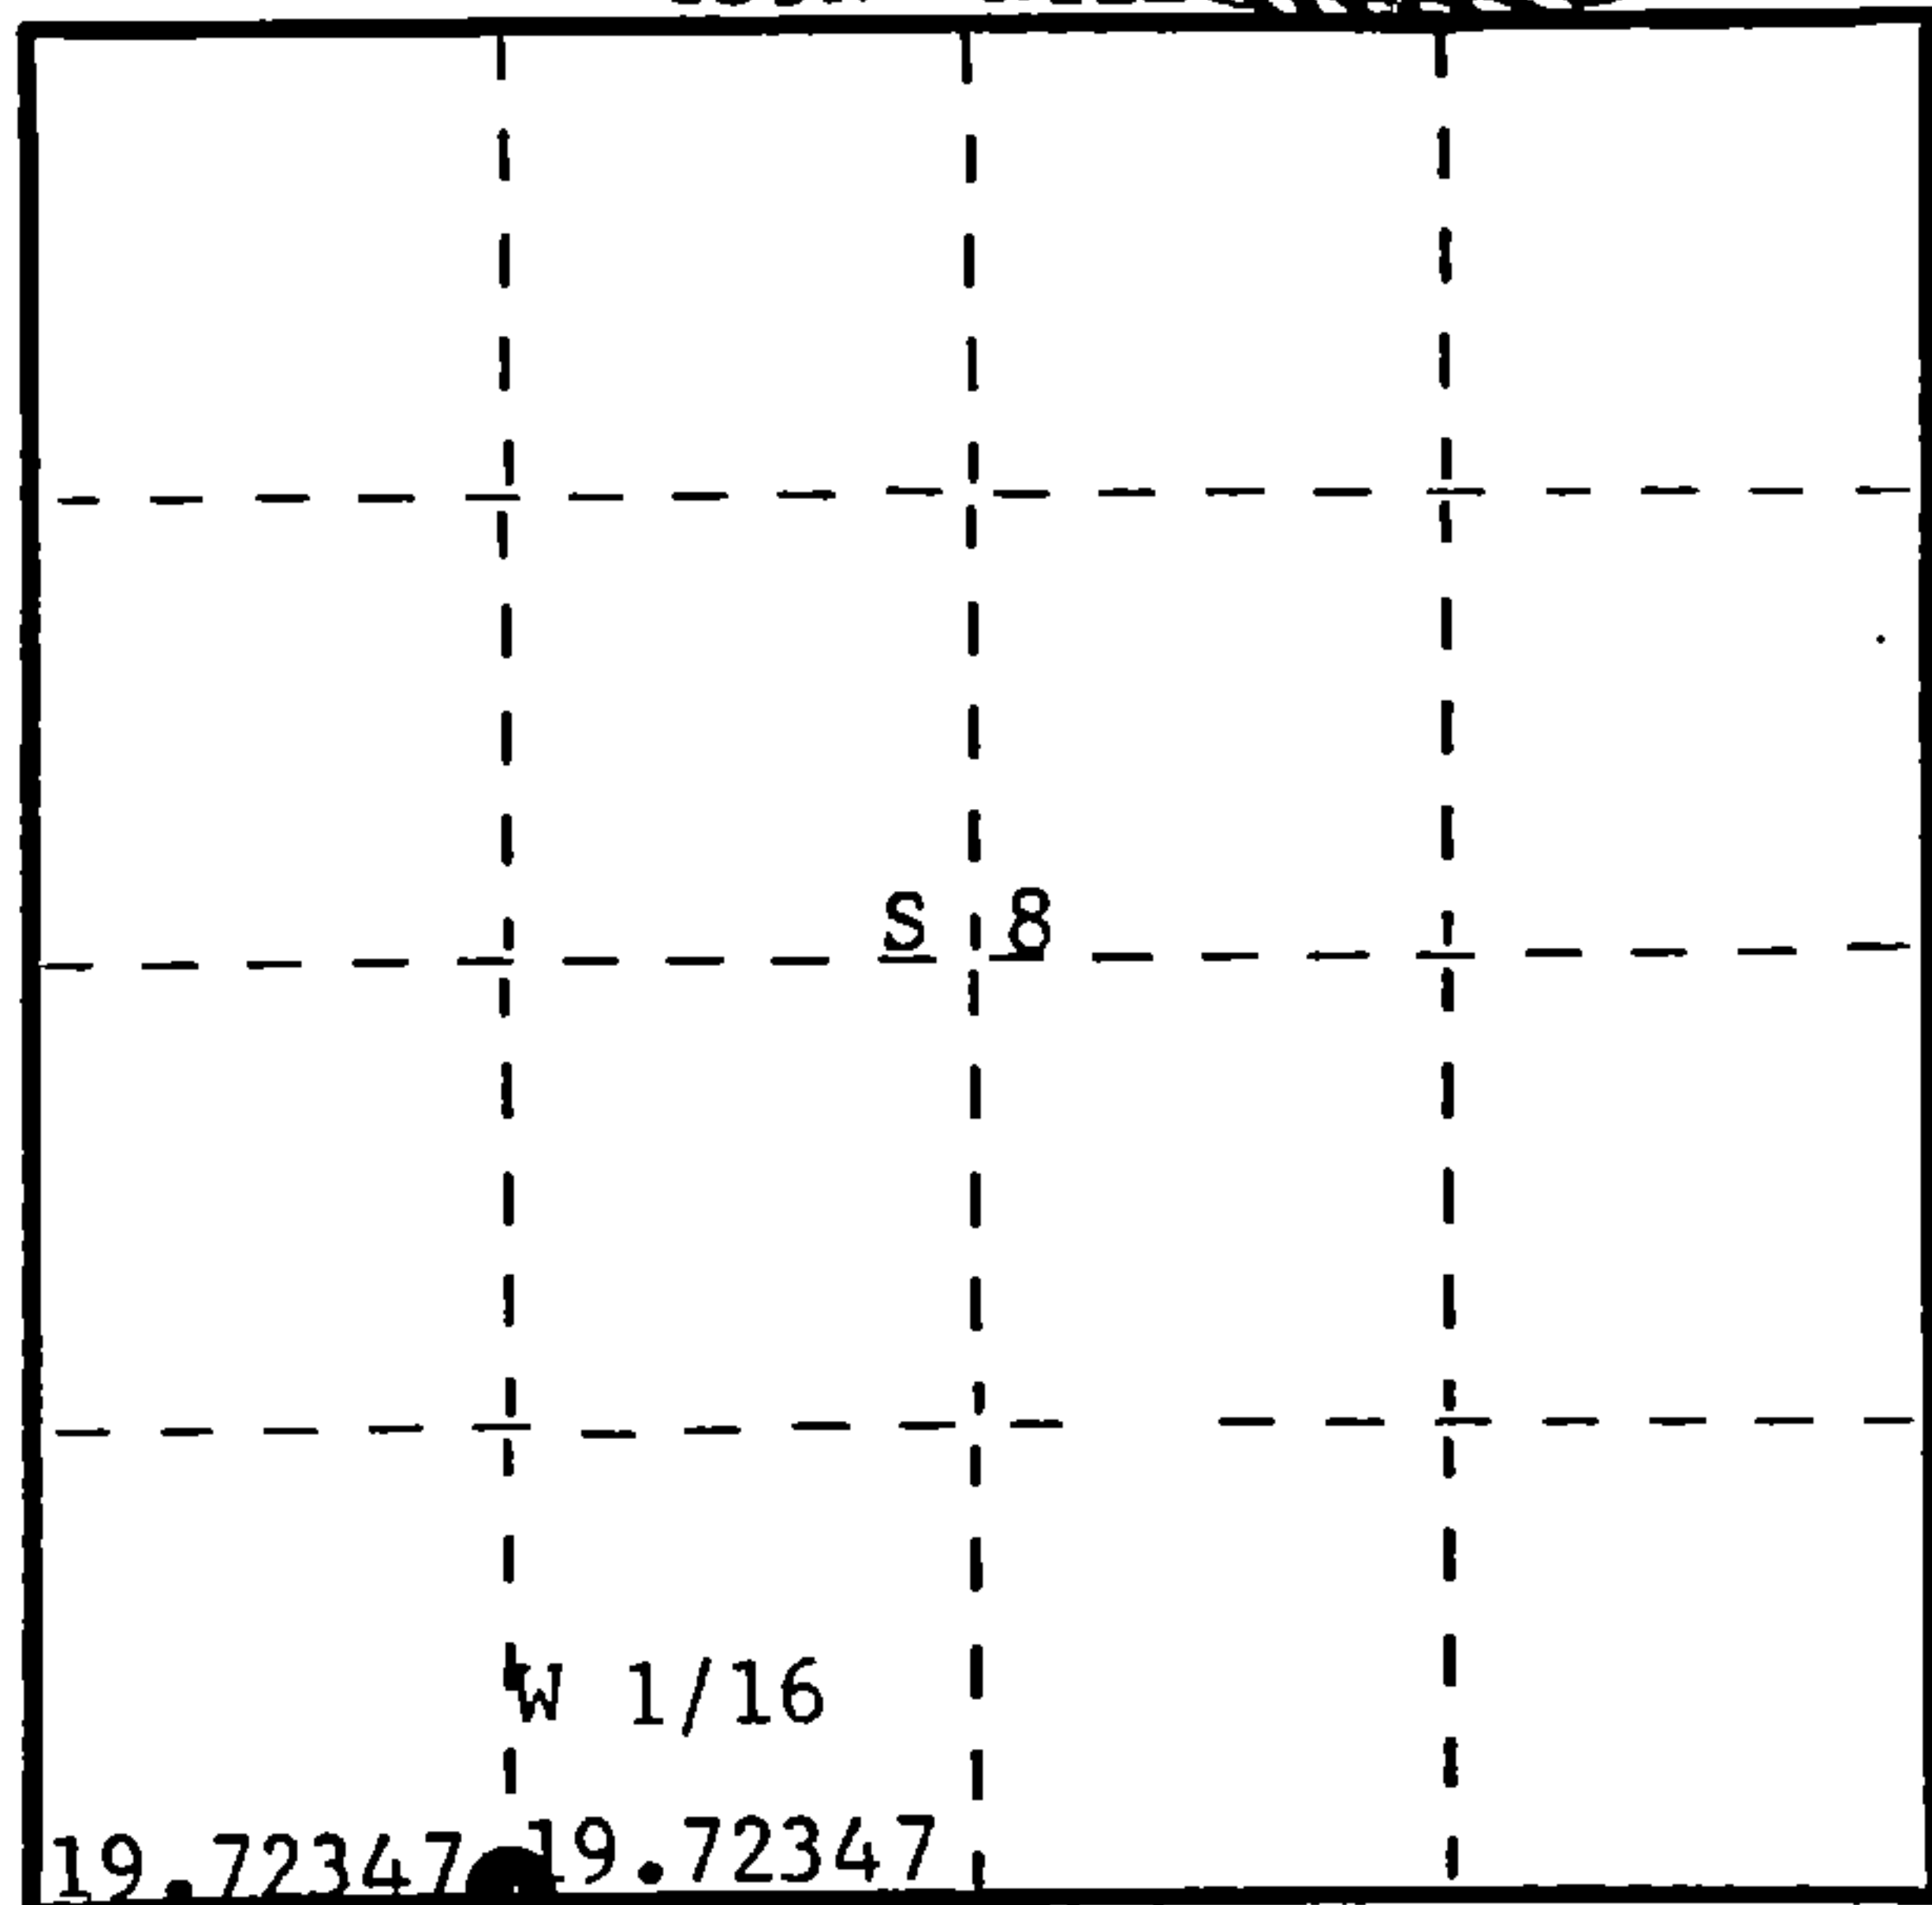

○ = Corner monument restored.

History of original corner establishment:

No records of any previous survey.

Description of corner evidence found:

No evidence of any corner recovered. Corner established by traverse and computation between Section Corner 7, 8, 17, 18 and 1/4 corner between Section 8 & 17. Computed distance 39.44694 chains at bearing S 87° 15' 44" E. Set W 1/16 corner at 19.72347 chains intermediate.

Description of monument and accessories I established to perpetuate the original location of this corner. Drove R.R. spike on the south side of County Trunk B. Corner fell in line with old fence line running north.

Set 1½" iron pipe with 2" brass cap for witness corner 50 links south.

Monument projects 18" above ground. Cap stamped:

Marked NBTs from true corner.

Sugar 6" S 77° W, 91.9 links

Sugar 6" S 51° E, 100.5 links

S498  
T35N R12E  
W 1/16  $\frac{S+8}{S+17}$  W.C.  
N 50 lks  
CPI-1977

Dated at Rhineland, Wis., this 3rd day of October, 1977.

Signature Philip T. Hansen Title Registered Land Surveyor Registration No. S-498  
(County Surveyor, Registered Land Surveyor, or other duly authorized official)

Office of Register of Deeds, County of Forest, I hereby certify that the within  
instrument was filed in this office for record on the 7th day of October, 1977  
at 2:45 o'clock P. M.

Eugene Stutzman  
(Register of Deeds)

By \_\_\_\_\_ Deputy

DOCUMENT NUMBER

112523