

CERTIFIED LAND CORNER RESTORATION


Index No. **V13**

State of Wisconsin }  
County of Forest } ss.

I Thomas R. Arnott, do hereby  
certify that on the 21st day  
of September, 1975, I found  
evidence of the section  
corner of sections 27, 28, 33 & 34  
Township 35, North, Range  
12 E, Fourth Principal Meridian,  
as described hereon; and that from this evidence  
I established a new monument and accessories  
as described hereon to perpetuate the original  
location of this corner.

Resident witnesses:

Herbert Wagoner

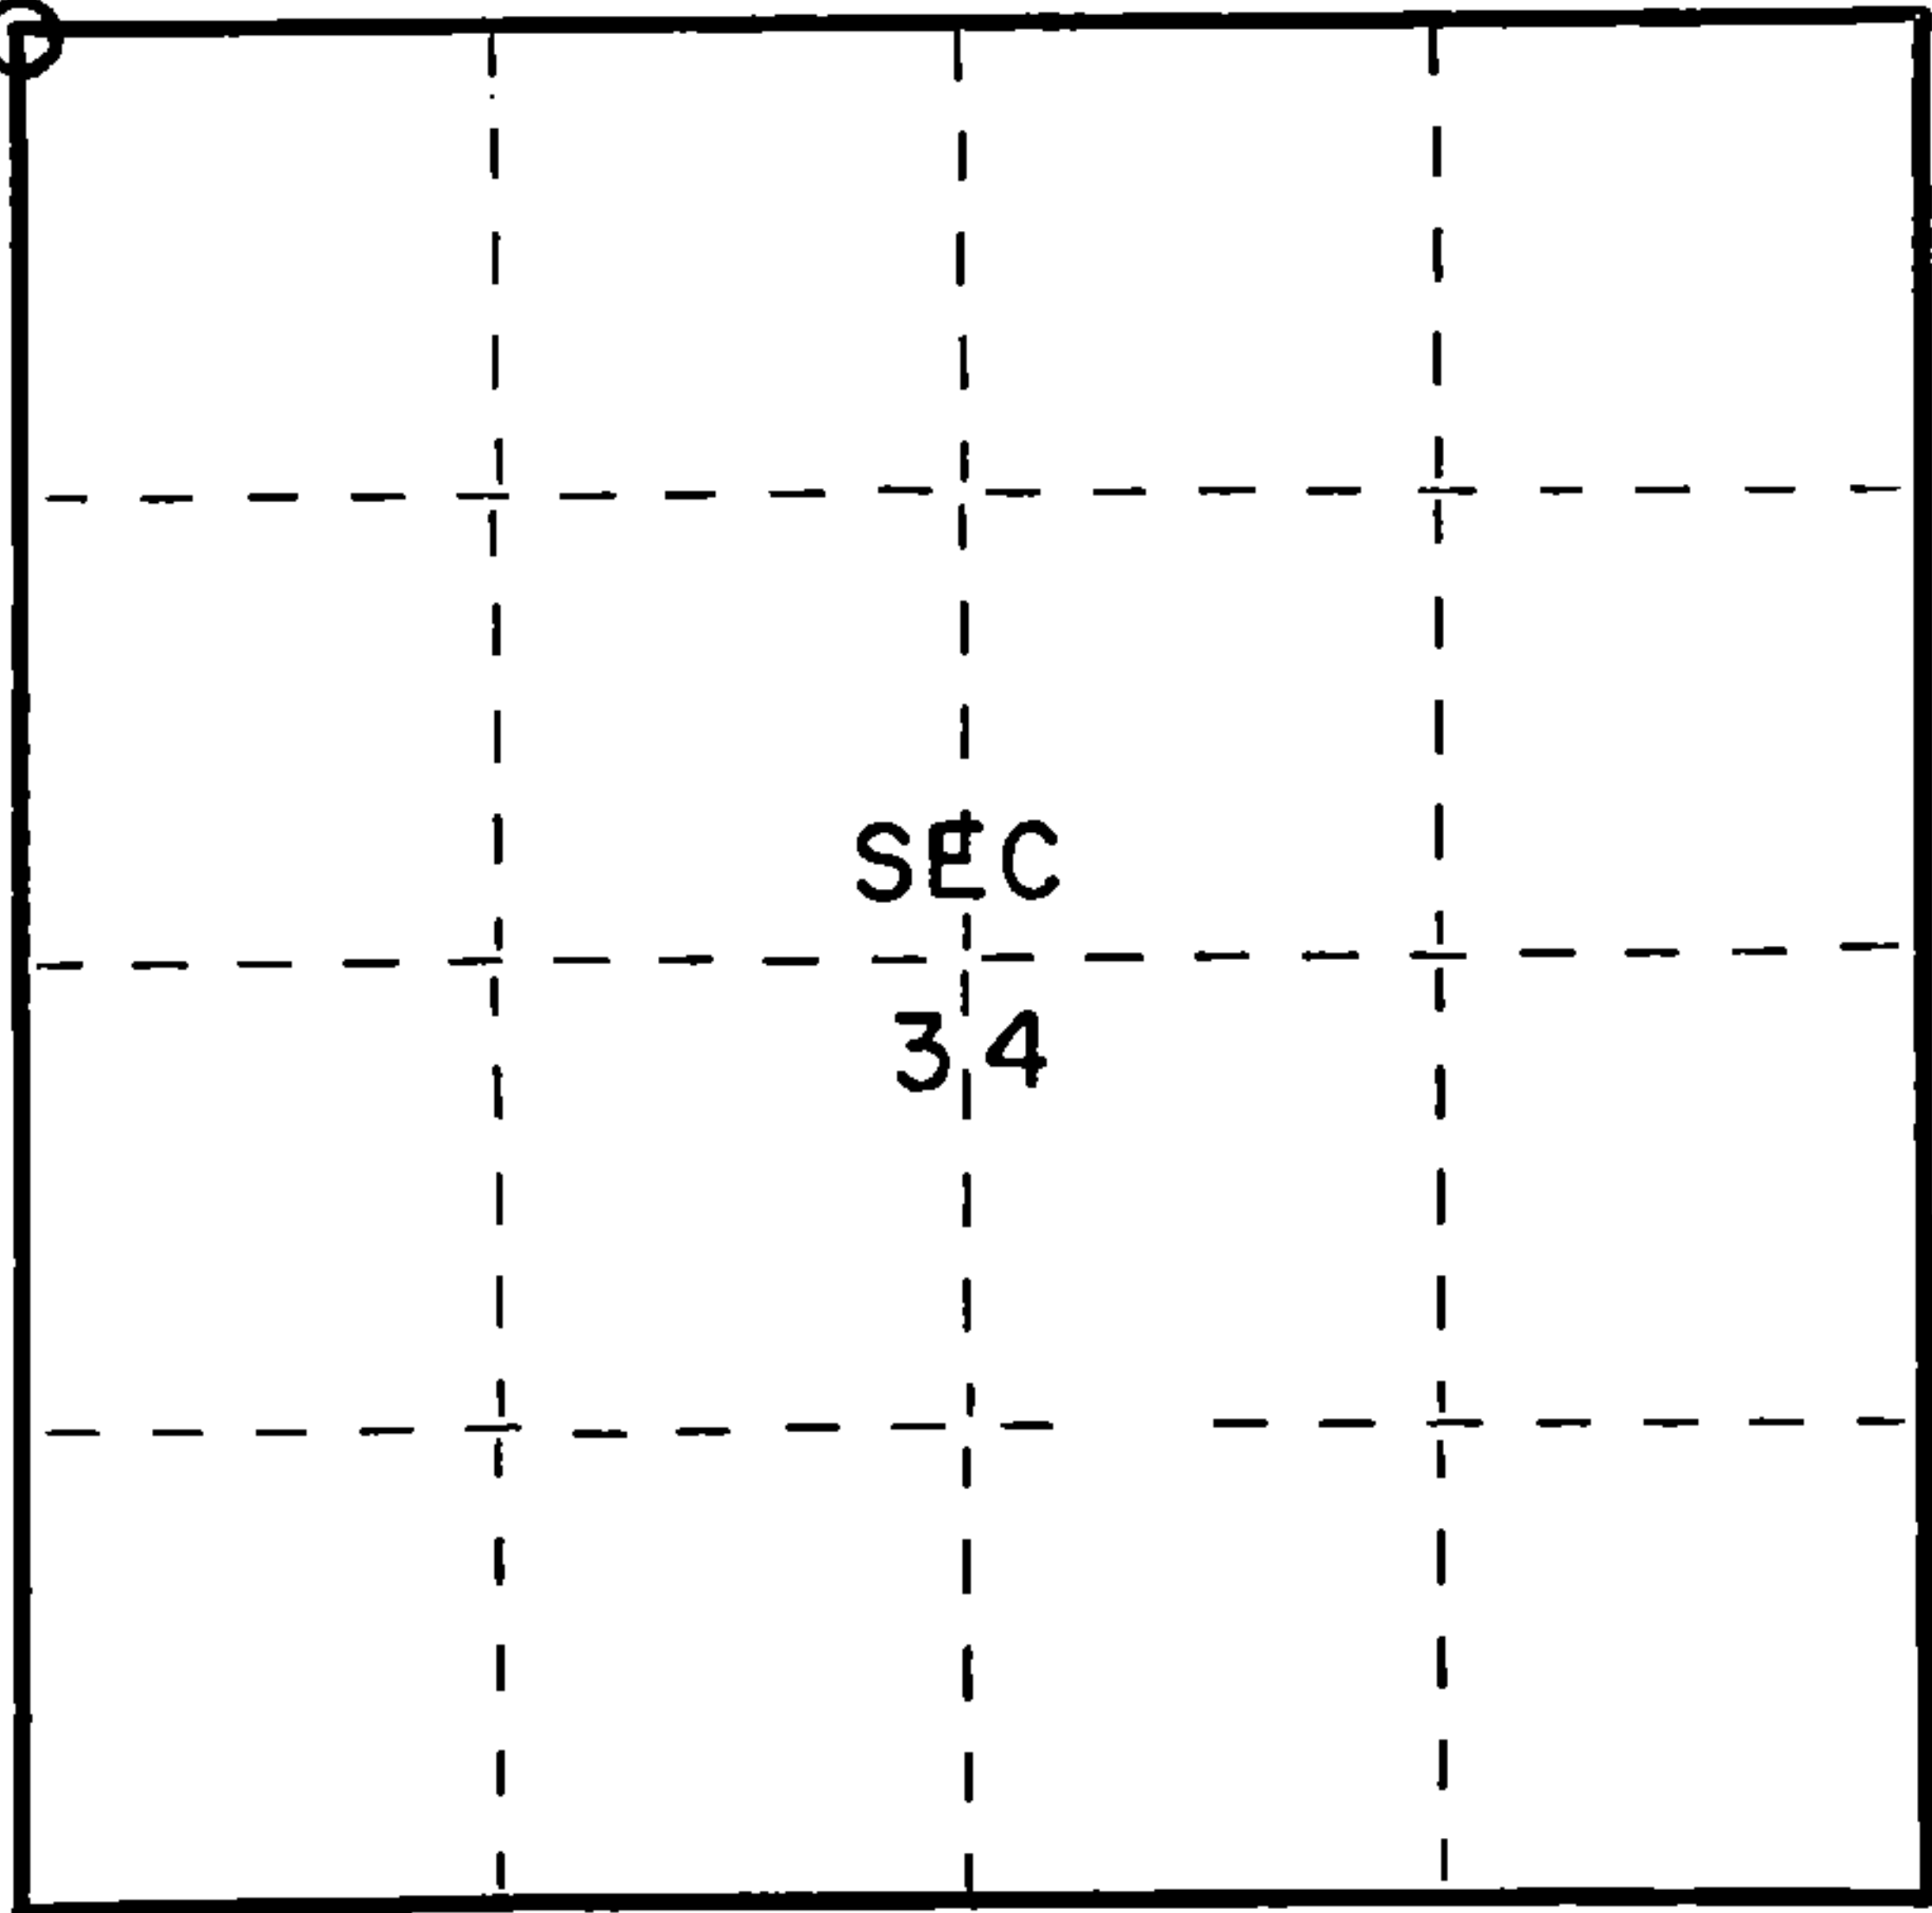

○ = Corner monument restored.

History of original corner establishment:

Original subdivision by James L. Nowlin June 26th - July 7, 1865

W. Pine	24	N50E	205 Lks.
W. Pine	18	N23W	255 Lks.

Description of corner evidence found:

Iron pin found 2" below road grade



Description of monument and accessories I established to perpetuate the original location of this corner.

Left iron pin found in place

Ties:

Forest County aluminum monument	South	26.62 feet
R. Pine	S17E	30.00 feet
W. Pine	S38W	33.44 feet

Dated at Crandon Wis., this 10th day of November, 1975.

Signature Thomas R. Arnott Title Land Surveyor Registration No. S-887  
(County Surveyor, Registered Land Surveyor, or other duly authorized official)

Office of Register of Deeds, County of Forest, I hereby certify that the within  
instrument was filed in this office for record on the 10th day of November, 1975  
at 3 o'clock P. M.

EUGENE STATEZNY Document Number 108184  
(Register of Deeds)

By Eileen Schmidt Deputy

FORM 985 W. C. MILLER CO., MILWAUKEE

43517280000