

# CERTIFIED LAND CORNER RESTORATION

Index No. **11-24**

State of Wisconsin }  
County of Forest } ss.

I Glen Barker, do hereby  
certify that on the 29th day  
of September, 1984, I ~~found~~  
~~established~~ SE 1/16  
corner of Section 13  
Township 35, North, Range  
13 East, Fourth Principal Meridian,  
as described hereon; and that from this evidence  
I established a new monument and accessories  
as described hereon to perpetuate the original  
location of this corner.


Resident witnesses:

N. Spiess

H. Wagoner



T35N R13E.

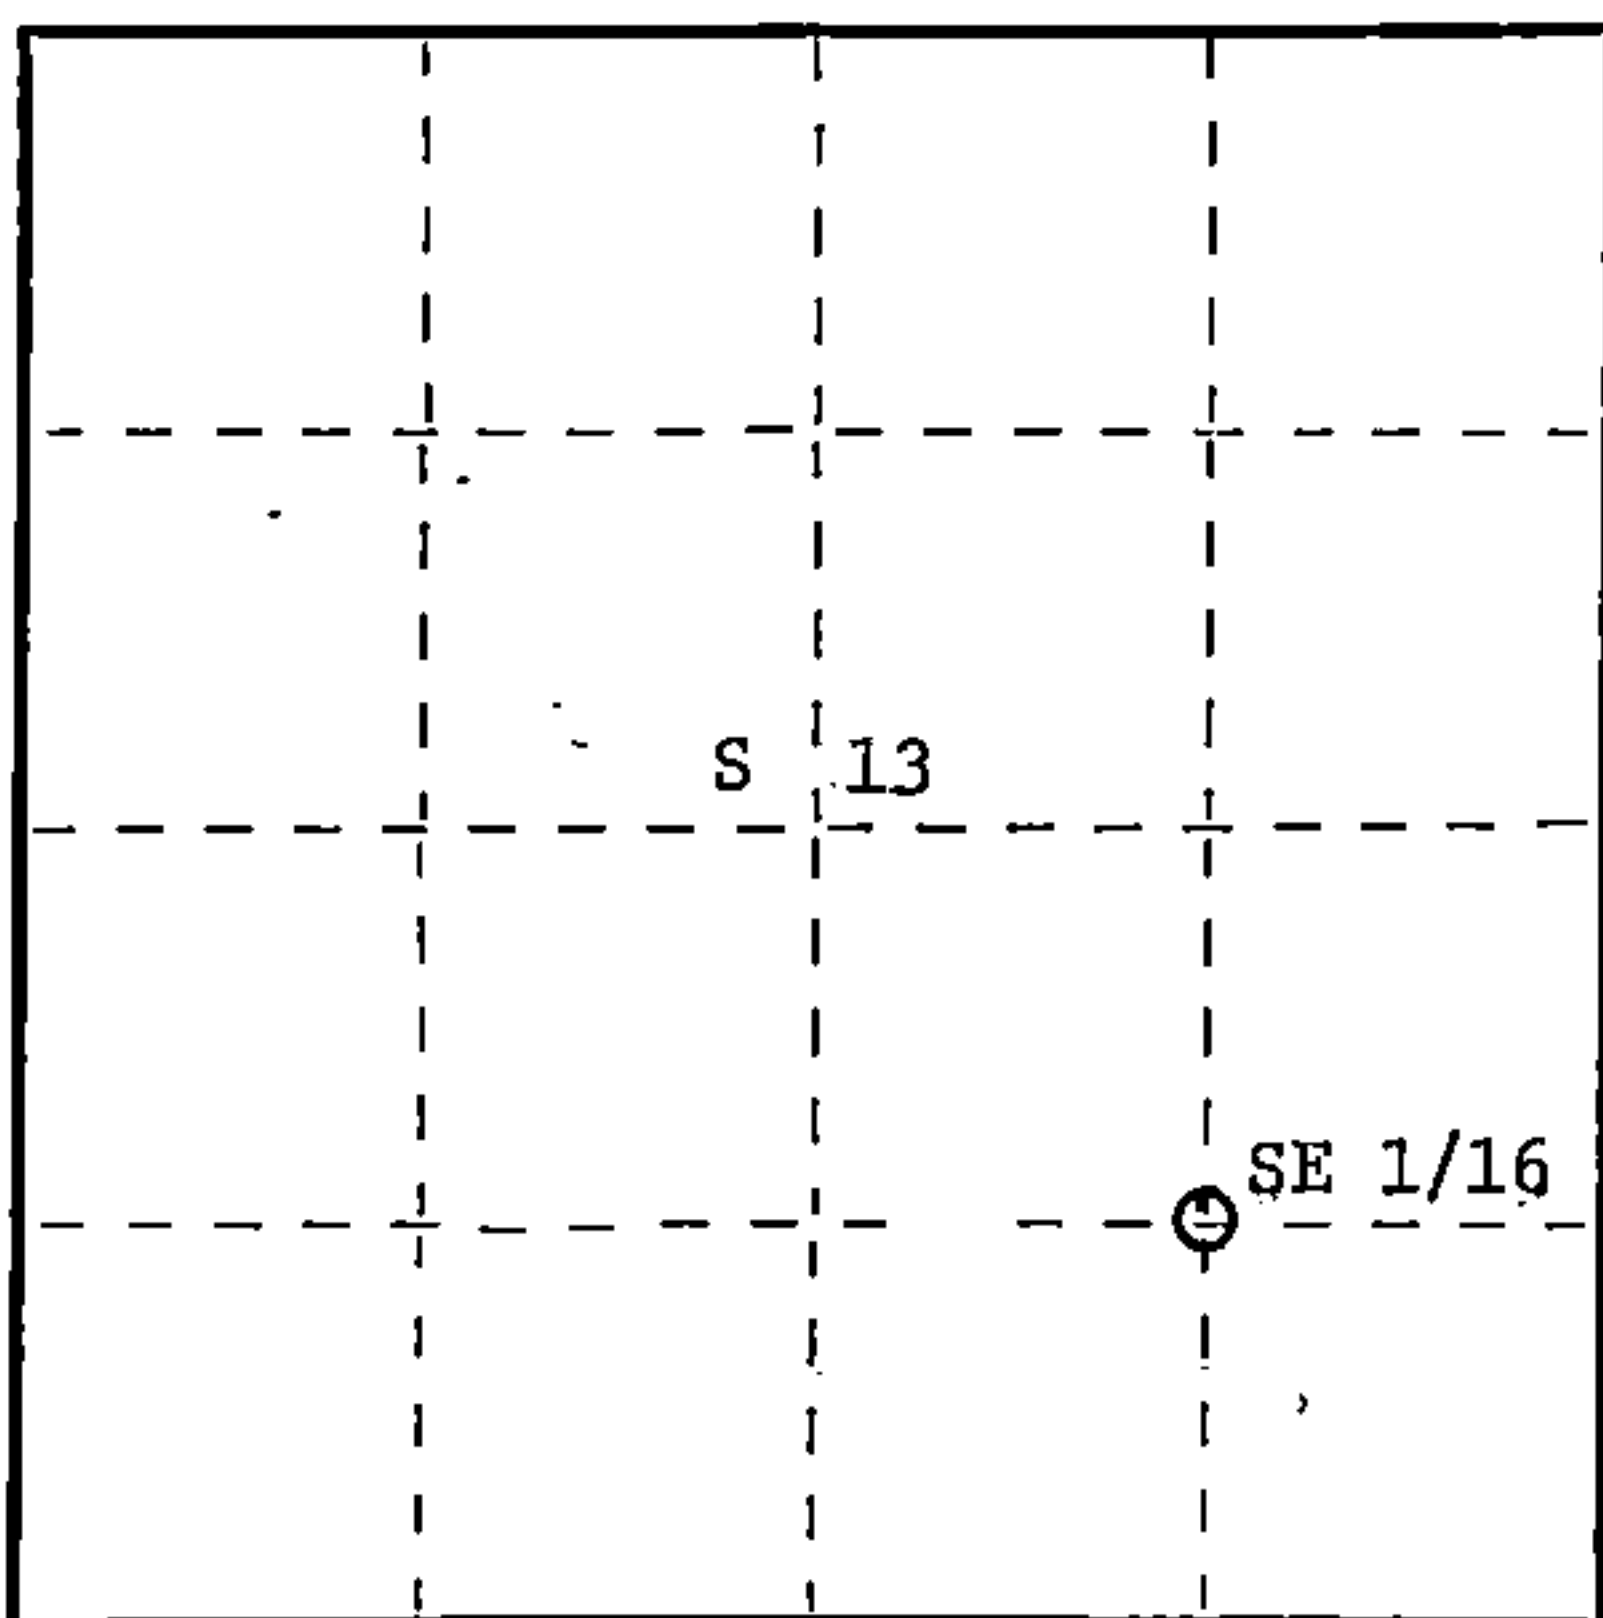

○ = Corner monument restored.

History of original corner establishment:

No evidence of any previous corner.

Description of corner evidence found:

Corner established by subdivision of the SE 1/4.

Location of SE 1/16 is 1319.15' of EC 1/16 and 1302.36' of SC 1/16.

Description of monument and accessories I established to perpetuate the original location of this corner.

Set a 1" iron pipe with 2" diameter alloy cap stamped:

S1682

Monument projects 18" above ground.

T35N

Marked NBTs:

Aspen 4" N29W 15.19'  
Cherry 4" S46E 17.09'

S 13

SE 1/16

R13E

CPI - 1984

Dated at Rhineland, Wis., this 12th day of October, 1984

Signature Glen Barker Title Registered Land Surveyor Registration No. 1682  
(County Surveyor, Registered Land Surveyor, or other duly authorized official)

Office of Register of Deeds, County of Forest, I hereby certify that the within  
instrument was filed in this office for record on the 20th day of December, 1984  
at 1:15 o'clock P. M.

Eugene Stategoy  
(Register of Deeds)

Document Number **126959**

By \_\_\_\_\_ Deputy

43513131010