

CERTIFIED LAND CORNER RESTORATION

Index No. **V 8**

State of Wisconsin }
County of Forest } ss.

History of original corner establishment:

Not set during the original survey in 1865.

I Stuart L. Foltz, do hereby
certify that on the 27th day
of April, 19 77, I found
evidence of the Northwest
corner of the NE 1/4 of the NE 1/4, Sec. 32
Township 35, North, Range
13 East, Fourth Principal Meridian,
as described hereon; and that from this evidence
I established a new monument and accessories
as described hereon to perpetuate the original
location of this corner.

Description of corner evidence found:

Correct location for this corner was determined by a closed traverse of Section 32,
positioning this corner midway between the North one-quarter corner and the Northeast
section corner.

* A Forest County aluminum monument and an old wood post were found bearing N80°E,
17.4 feet from the correct corner location.


Resident witnesses:

Description of monument and accessories I established to perpetuate the original location of this corner.


Iron Rod set, 1-1/4" Diameter and 30" long.

6" Maple N88°E, 9.8 feet
8" Maple N06°W, 27.7 feet

FORM 985 H. C. MILLER CO., MILWAUKEE

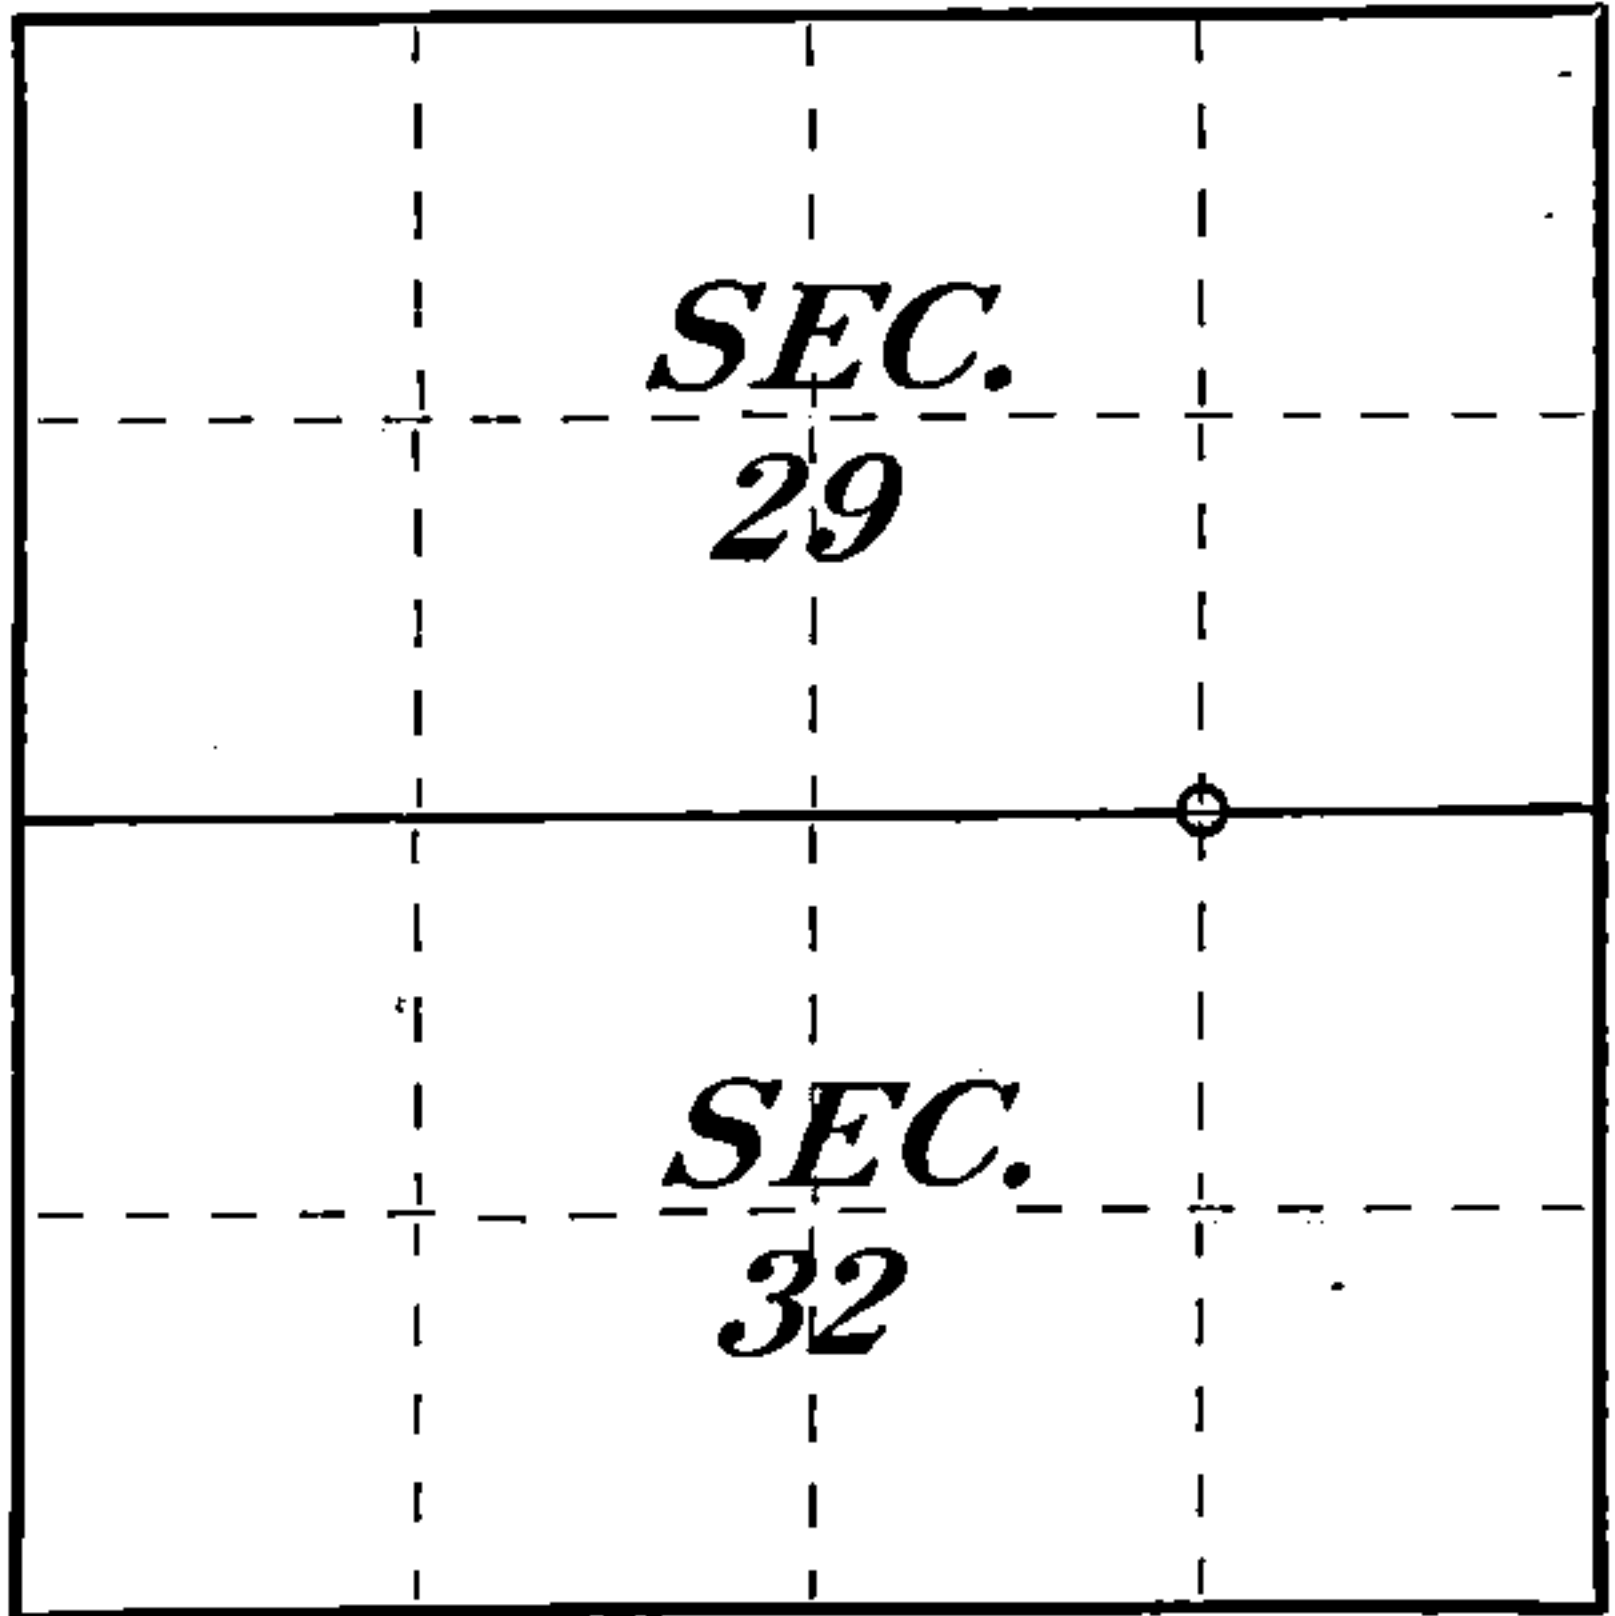

○ = Corner monument restored.

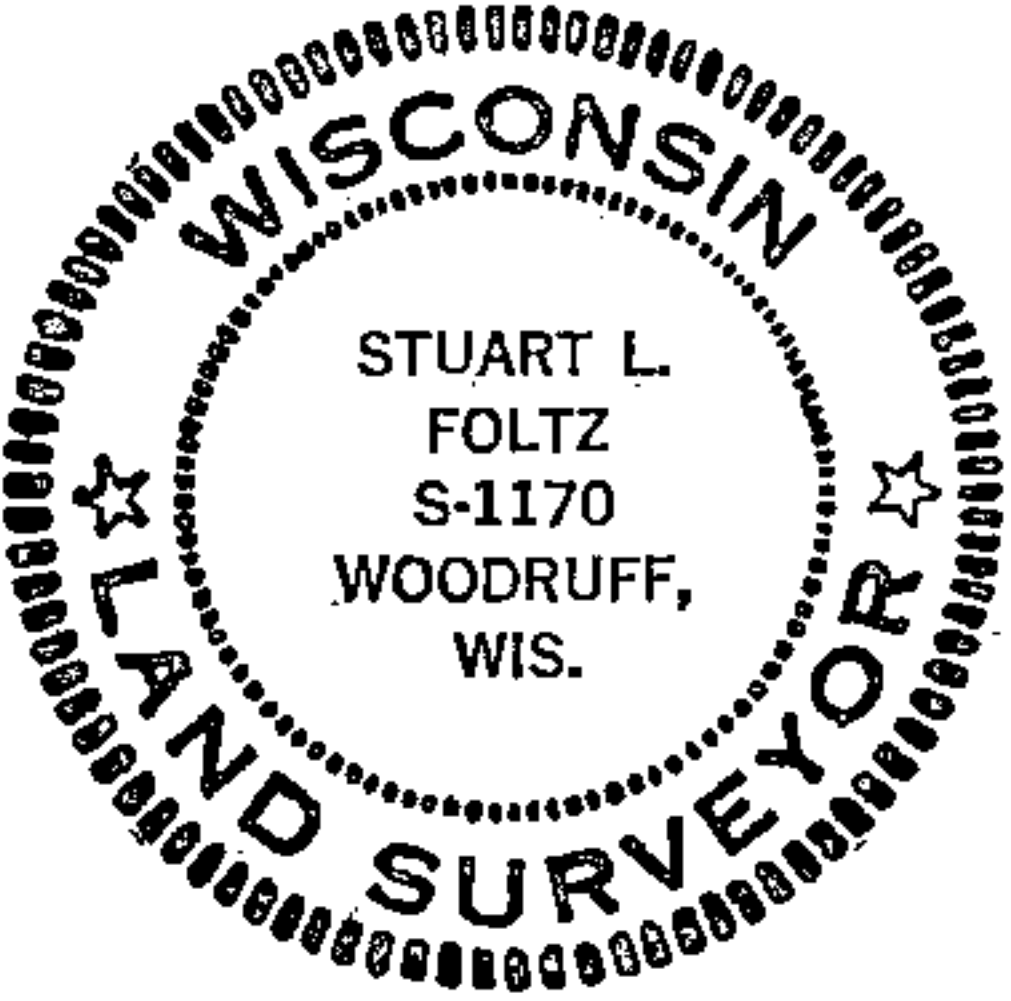

43513 290010

Dated at Minocqua, Wis., this 19th day of May, 19 77.

Signature Stuart L. Foltz Title Registered Land Surveyor Registration No. S-1170
(County Surveyor, Registered Land Surveyor, or other duly authorized official)

Office of Register of Deeds, County of Forest, I hereby certify that the within
instrument was filed in this office for record on the 25th day of May, 19 77
at 9:30 o'clock A M.

DOCUMENT NUMBER
111508

Eugene Stepien
(Register of Deeds)
By _____ Deputy