

RECORDER'S OFFICE
Forest County, Wis.
Received for record this 2nd day
of February A.D., 2015 at
11:40 o'clock A.M. and recorded
in Vol. Corner Restoration
page 5
Erika L. Deaton, Deputy
Register of Deeds

RS-7150-11 (9/1/66)

CERTIFIED LAND CORNER RESTORATION

State of Wisconsin }
County of Forest } ss.

I, Randy R. Erickson, do hereby certify that on the 02 day of October, 19 2014, I found evidence of the southwest corner of Section 8 Township 35 North, Range 14 East, Fourth Principal Meridian, as described hereon; and that from this evidence I established a new monument and accessories as described hereon to perpetuate the original location of this corner:

Description of original monument and accessories and subsequent restorations:

1859 James McBride set a wood post and marked Bearing Trees:
Sugar 14" n 63° W 12 links
Sugar 15" N 51° E 72 links
Elm 14" S 38° E 41 links
Sugar 18" S 24° W 36 links

No other record of perpetuation of this corner

Description of corner evidence found:



Found a post point in a mound of stone with old blazes on witness trees. Believe Conner lumber company may have perpetuate this corner. Painted boundary lines running all four directions from this point.

Accepted this as position of corner.

Description of monument and accessories I established to perpetuate the location of this corner:

Set a 2" x 36" aluminum pipe monument with a 3" aluminum cap stamped to identify the corner. Monument extends 2" above ground in ring of stone.
Marked Bearing Trees:
Maple 13" S 82° W 29.80 feet
Maple 5" N 03° W 28.25 feet
Maple 7" S 48° E 30.24 feet
steel sign Post East 1.3 feet

established Wisconsin North Zone State Plane Coordinates for Corner
N 132112.40 E 2281805.21 NAD 83 2011 U.S. Foot

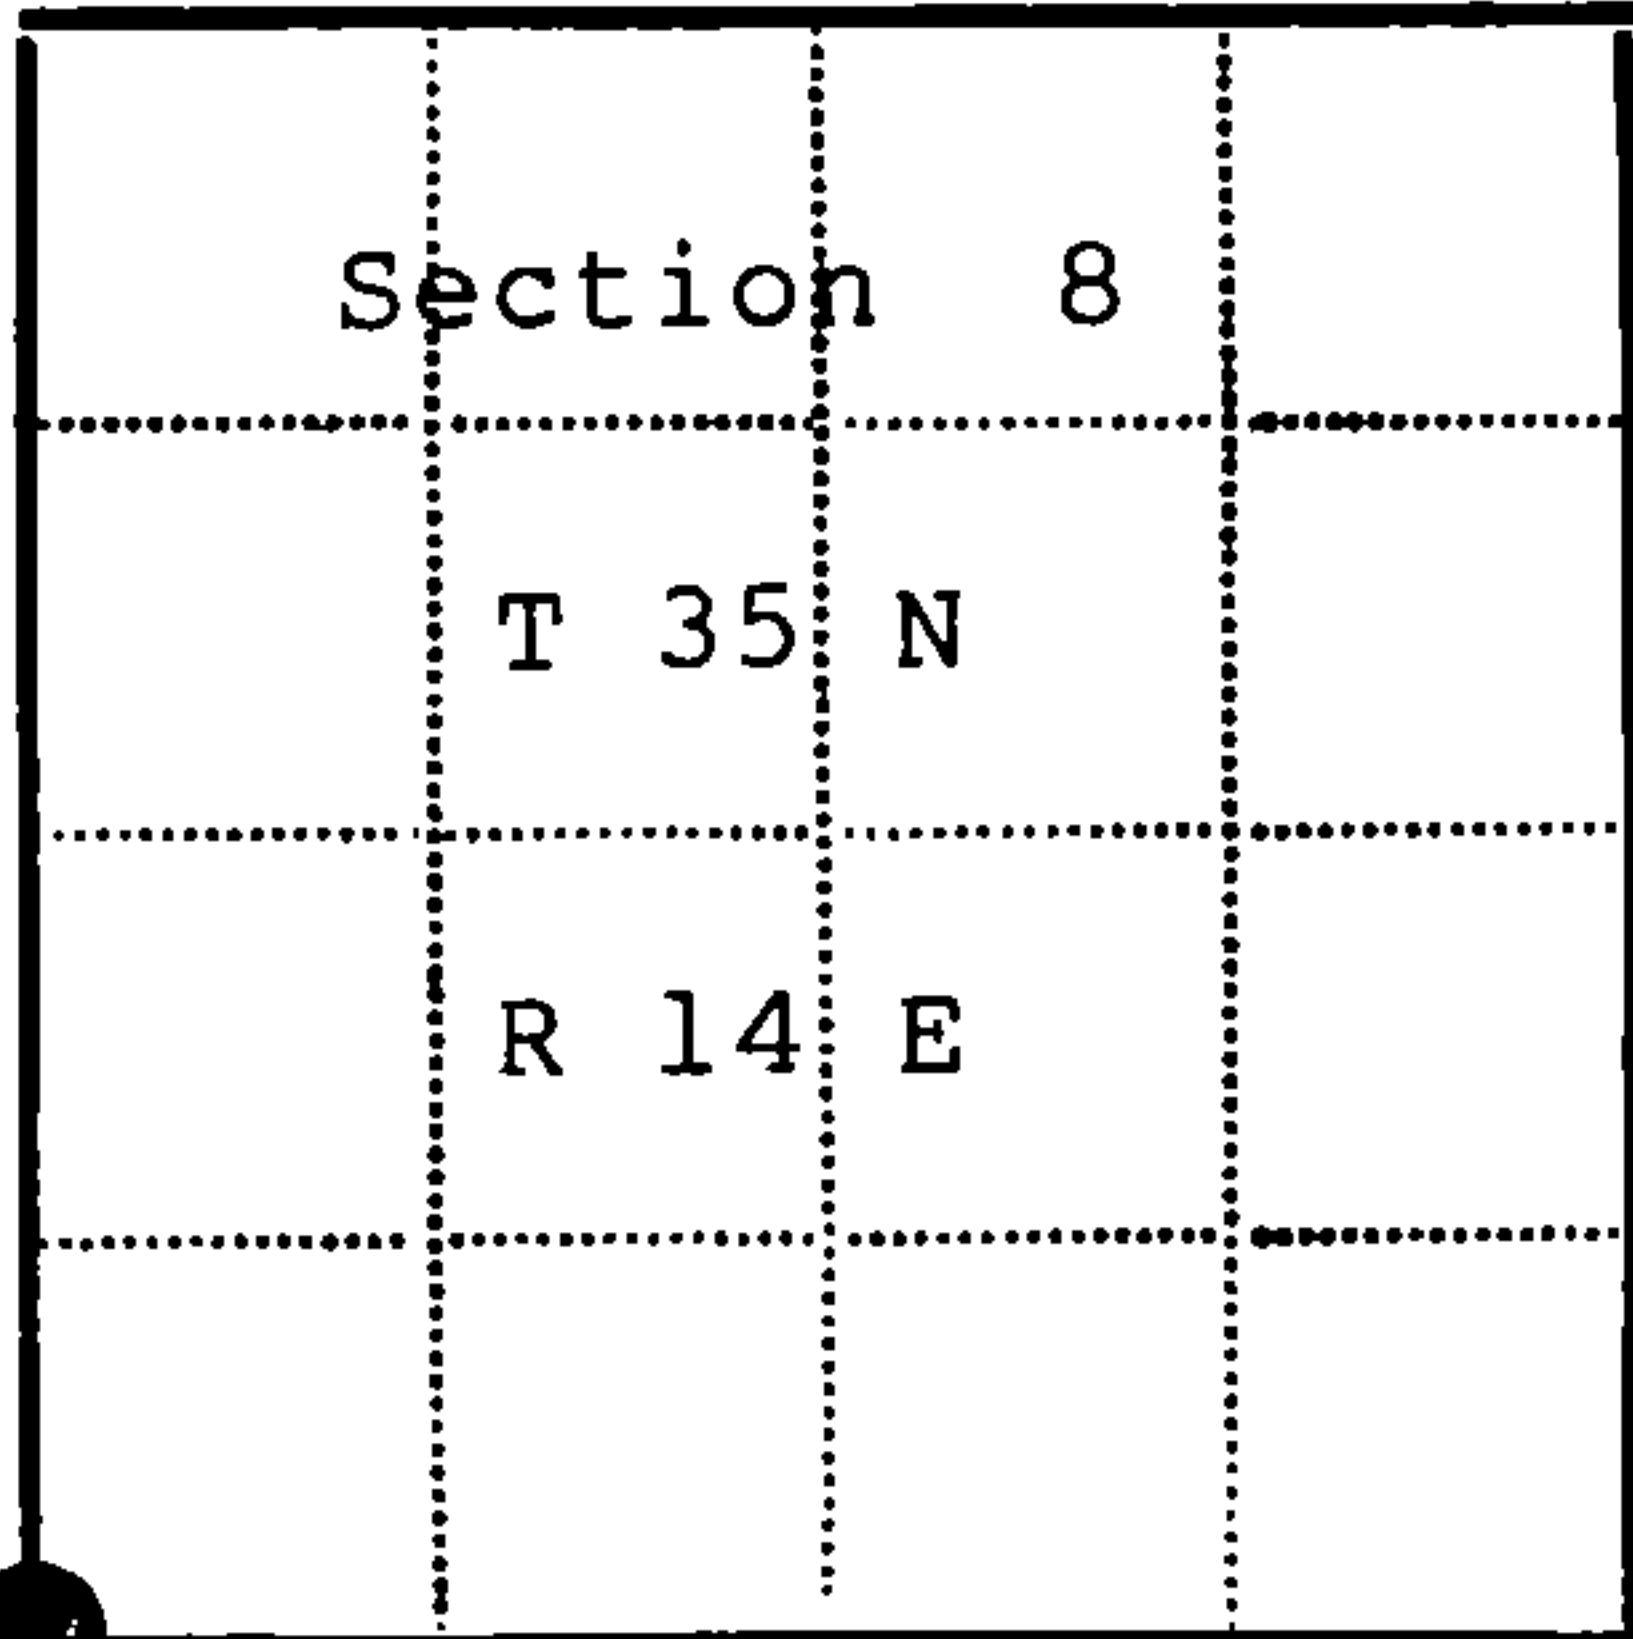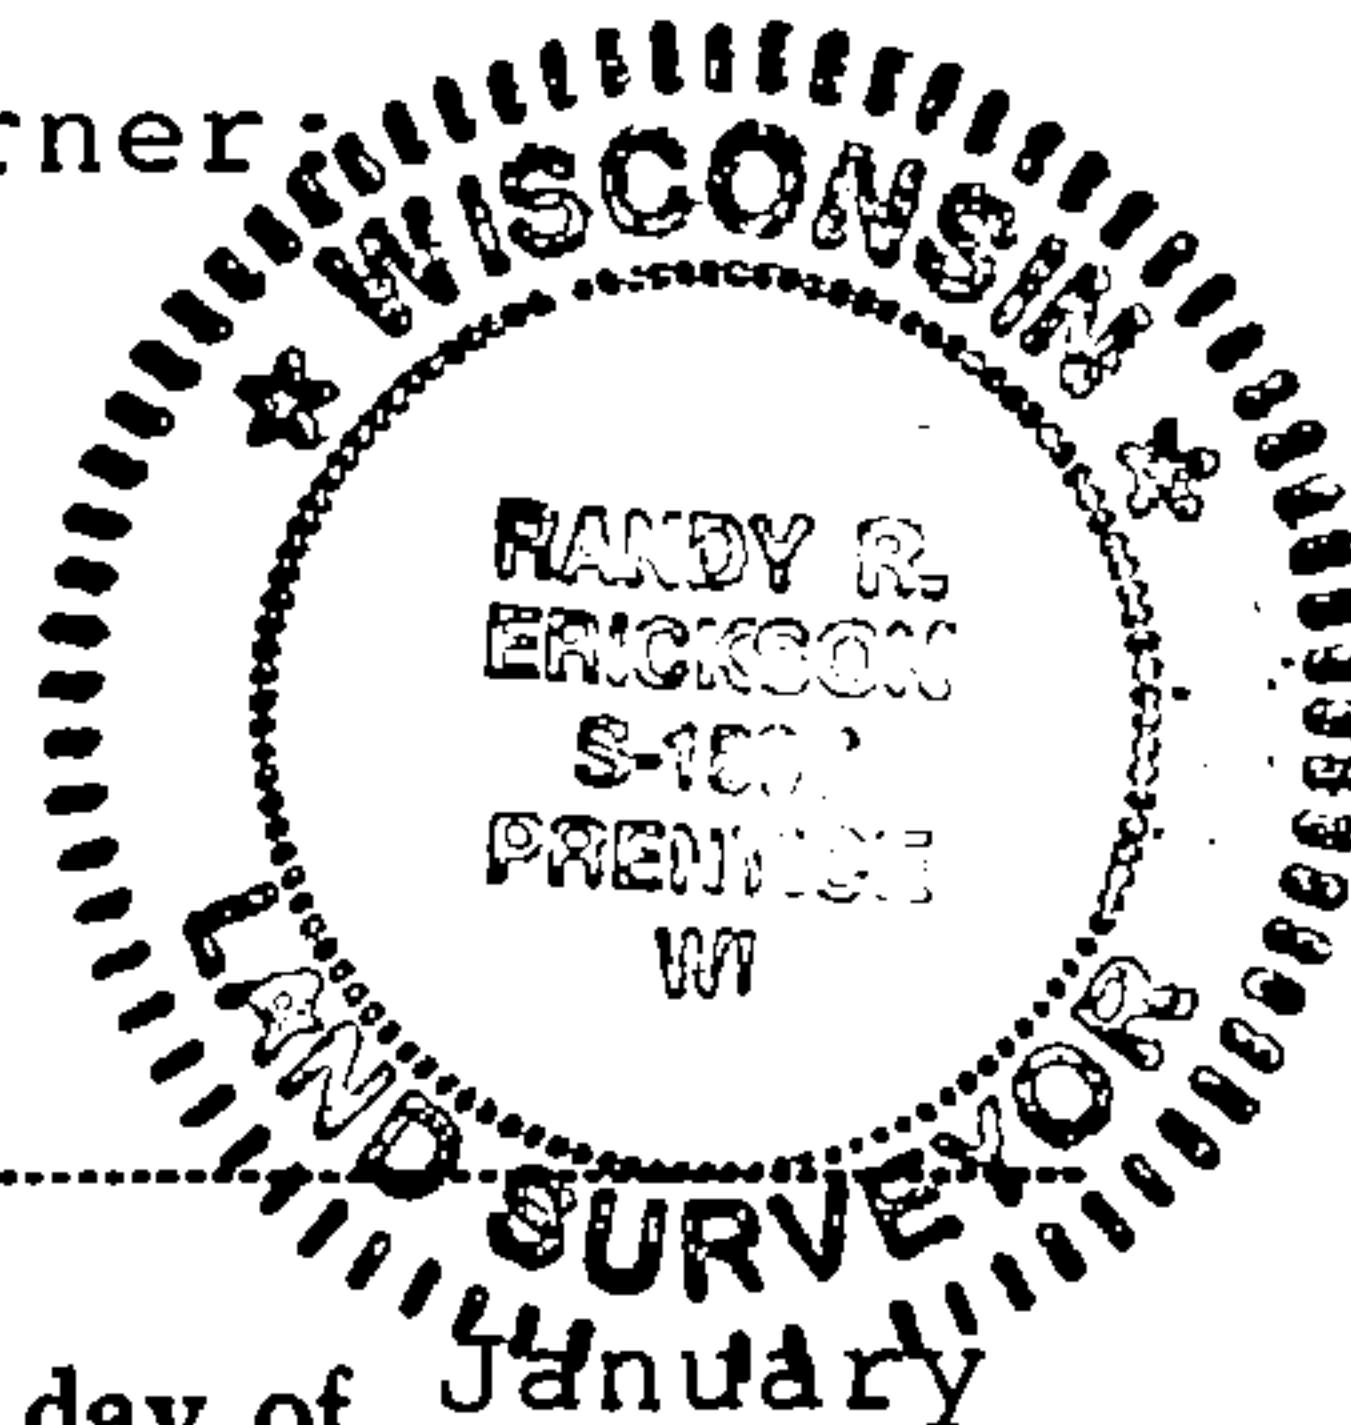

● - Corner monument restored
□ -

Resident witnesses
Dated at Park Falls Wisconsin, this 7 day of January 19 2015

Signature [Signature] Title Prof. Land Surveyor
(County Surveyor, Registered Land Surveyor, or other duly authorized official)

Surveyors Registration No. 1897

Office of _____ County of _____
I hereby certify that the within instrument was filed in this office for record on the 1 day of 19, and was filed in Book No. _____ Page No. _____ of County Records.

Signature _____ Title _____

Township 35 North, Range 14 East, Section 8, Index No. _____, Page No. _____