

CERTIFIED LAND CORNER RESTORATION

State of Wisconsin }  
County of Forest } ss.

I Jean F. Resvick, do hereby certify that on the 2 day of June, 19 76, I found evidence of the Northwest Section corner of Section 24 Township 35 North Range 14 East, Fourth Principal Meridian, as described hereon; and that from this evidence I established a new monument and accessories as described hereon to perpetuate the original location of this corner:

Description of original monument and accessories and subsequent restorations:


80 chains North between 23 & 24, set post  
Elm 14, N47E, 76 lks.  
Sugar 15, N62E, 79 lks.  
Sugar 10, S16W, 41 lks.

Description of corner evidence found:

Elm, 48 inch diameter, local resident Mr. Clark testifies that he has seen scribing in tree.  
Iron pin bears S47W, 76 lks. from elm  
Dug up old pin in road and found old post when reaching natural soil.

Description of monument and accessories I established to perpetuate the location of this corner:

Replace iron pin with 2 inch inside diameter, galvanized iron pipe, 3 feet long, filled with concrete with brass cap stamped, T35N, R14E, S14, S13, S23, S24, 1976, S-802  
Monument set 1.0 foot below surface of road  
Southeast corner of house North of road bears N61W, 173.30 feet  
Southeast corner of metal barn bears S53W  
Set spike in NW side elm tree at 50.16 feet from monument.

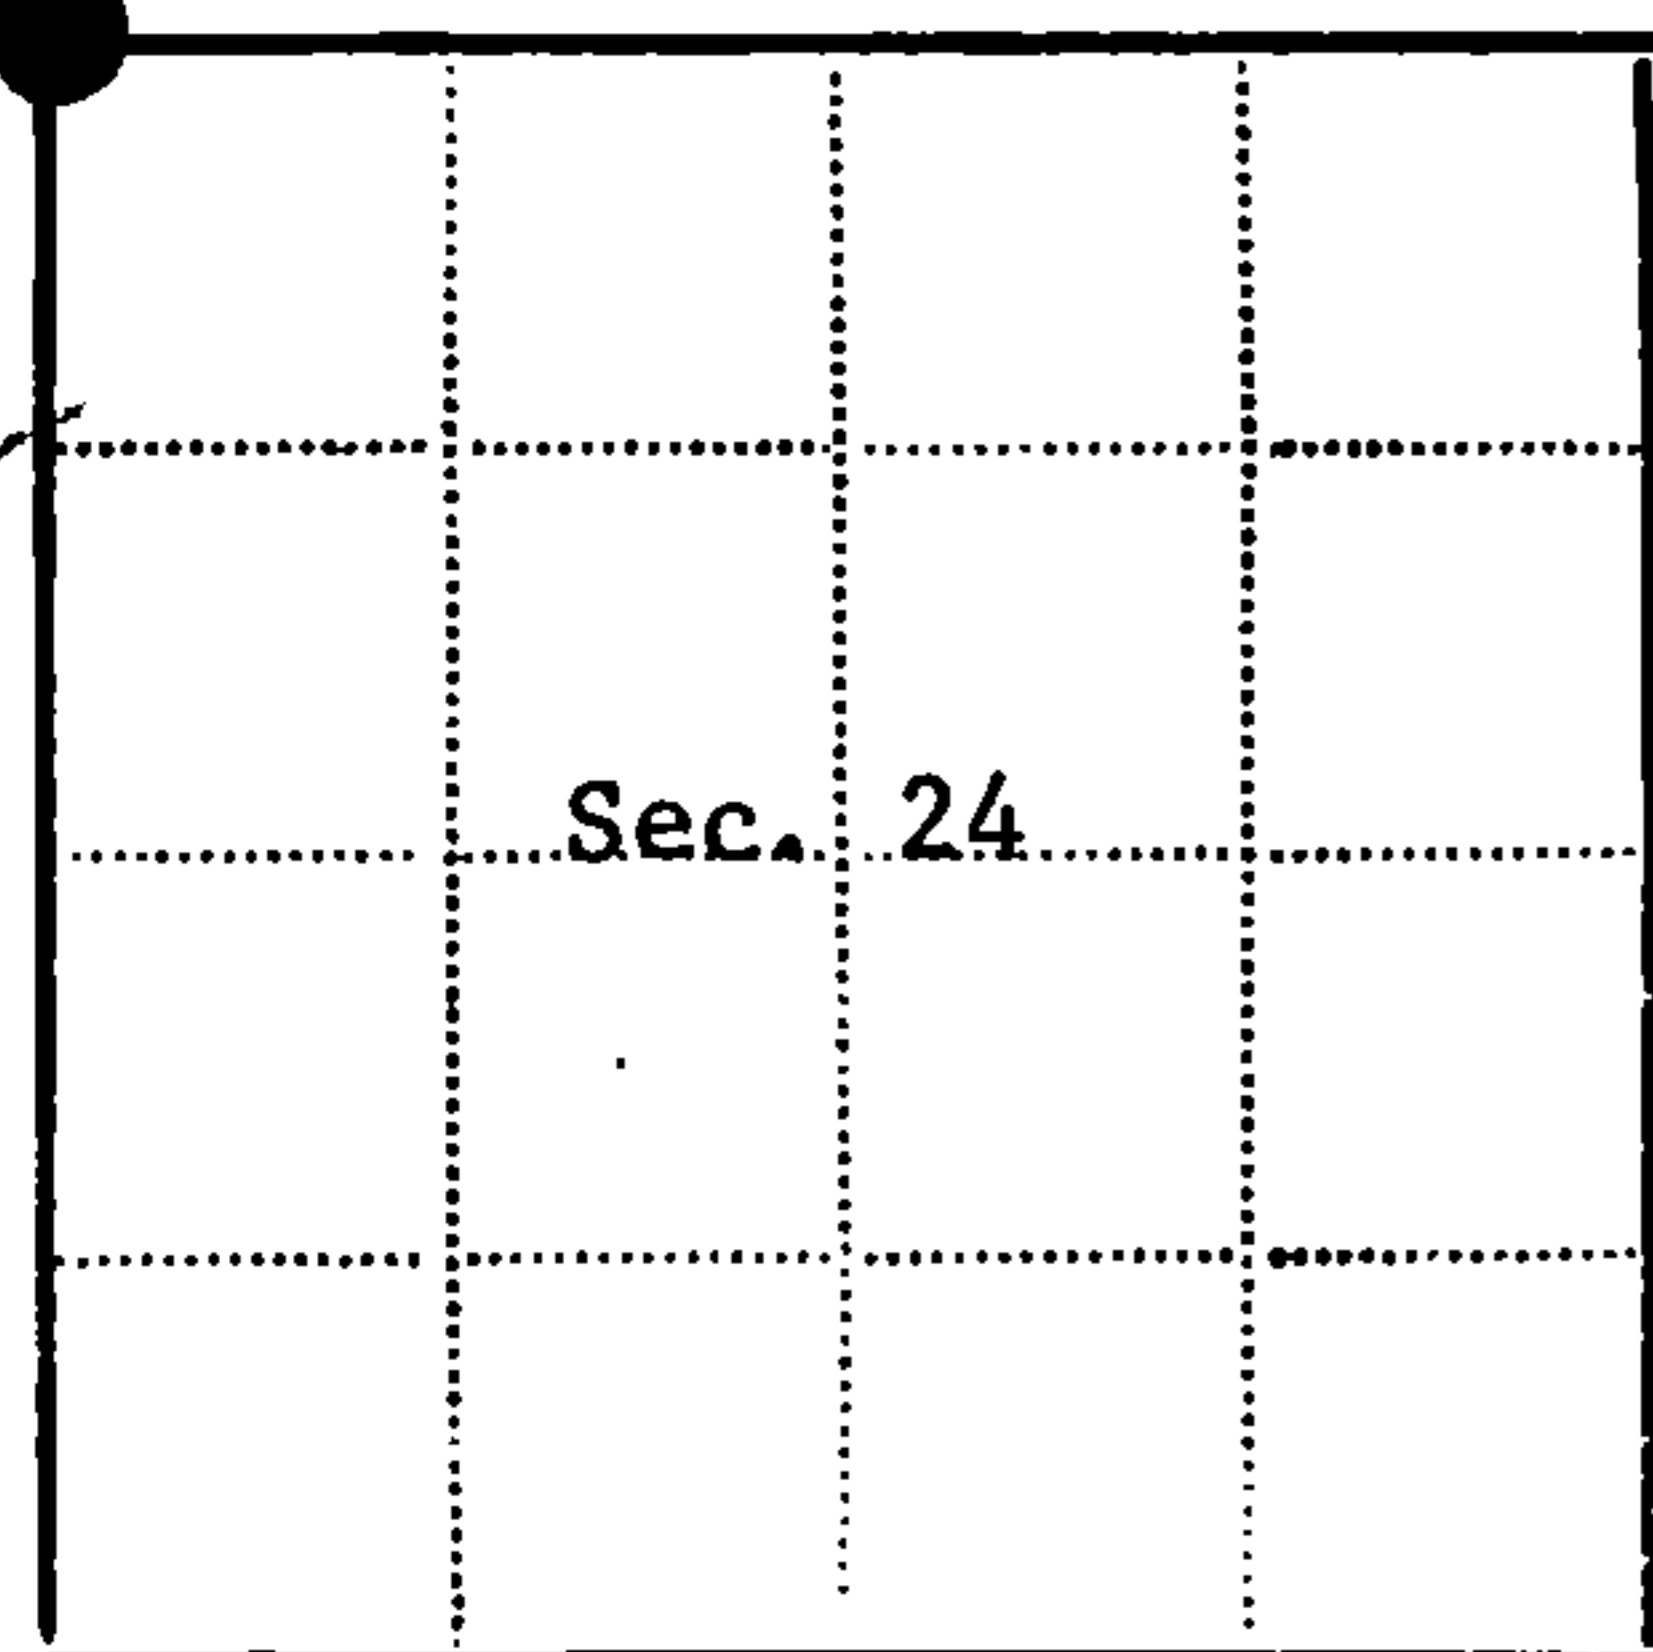

● - Corner monument restored  
□ -

Resident witnesses.....  
Dated at Rhinelanders Wisconsin, this 13 day of May 19 77.

Signature Jean F. Resvick Title Land Surveyor  
(County Surveyor, Registered Land Surveyor, or other duly authorized official)

Surveyors Registration No. S-802 DOCUMENT NUMBER 111735

Office of Register of Deeds County of Forest  
I hereby certify that the within instrument was filed in this office for record on the 27th day of June 19 77, and was filed in Book No. Page No. of County Records.

Signature Eugene Stutz Title Register of Deeds

Township 35 North Range 14 East Section 24 Index No. N-21 Page No.

43514140000

N21