

## CERTIFIED LAND CORNER RESTORATION

State of Wisconsin

County of Forest

ss.

I Jean F. Resvick, do hereby certify that on the 4th day of August, 1971, I found evidence of the Northwest corner of Section 25 Township 35 North, Range 14 East, Fourth Principal Meridian, as described hereon; and that from this evidence I established a new monument and accessories as described hereon to perpetuate the original location of this corner:

## Description of original monument and accessories and subsequent restorations:



Surveyed in 1859 by James McBride  
80.00 chains north between Section 25 and 26  
Set post  
Hemlock 10, N46W, 28 lks.  
Hemlock 12, N8E, 26 lks.  
Hemlock 12, S73E, 12 lks.  
Hemlock 15, S39W, 18 lks.  
North 1 chain enter marsh  
West 1.50 chains enter marsh and pond

## Description of corner evidence found:

Iron pipe 2 inch inside diameter, filled with concrete, with brass cap stamped T35N, R14E, S23, S24, S25, S26, 1961. This pipe was set by Robert Kolby.  
From Brass cap, Hemlock stump scribed bears S73E, 12 links.  
Edge of marsh, north 1 chain  
Edge of marsh, west 1 chain  
Edge of pond, west 1.5 chains

## Description of monument and accessories I established to perpetuate the original location of this corner:

Blazed and scribed the following new bearing trees  
Yellow Birch 5, S40W, 13.42 feet  
White Birch 7, N50W, 13.52 feet  
Set steel sign post 1 foot west of monument

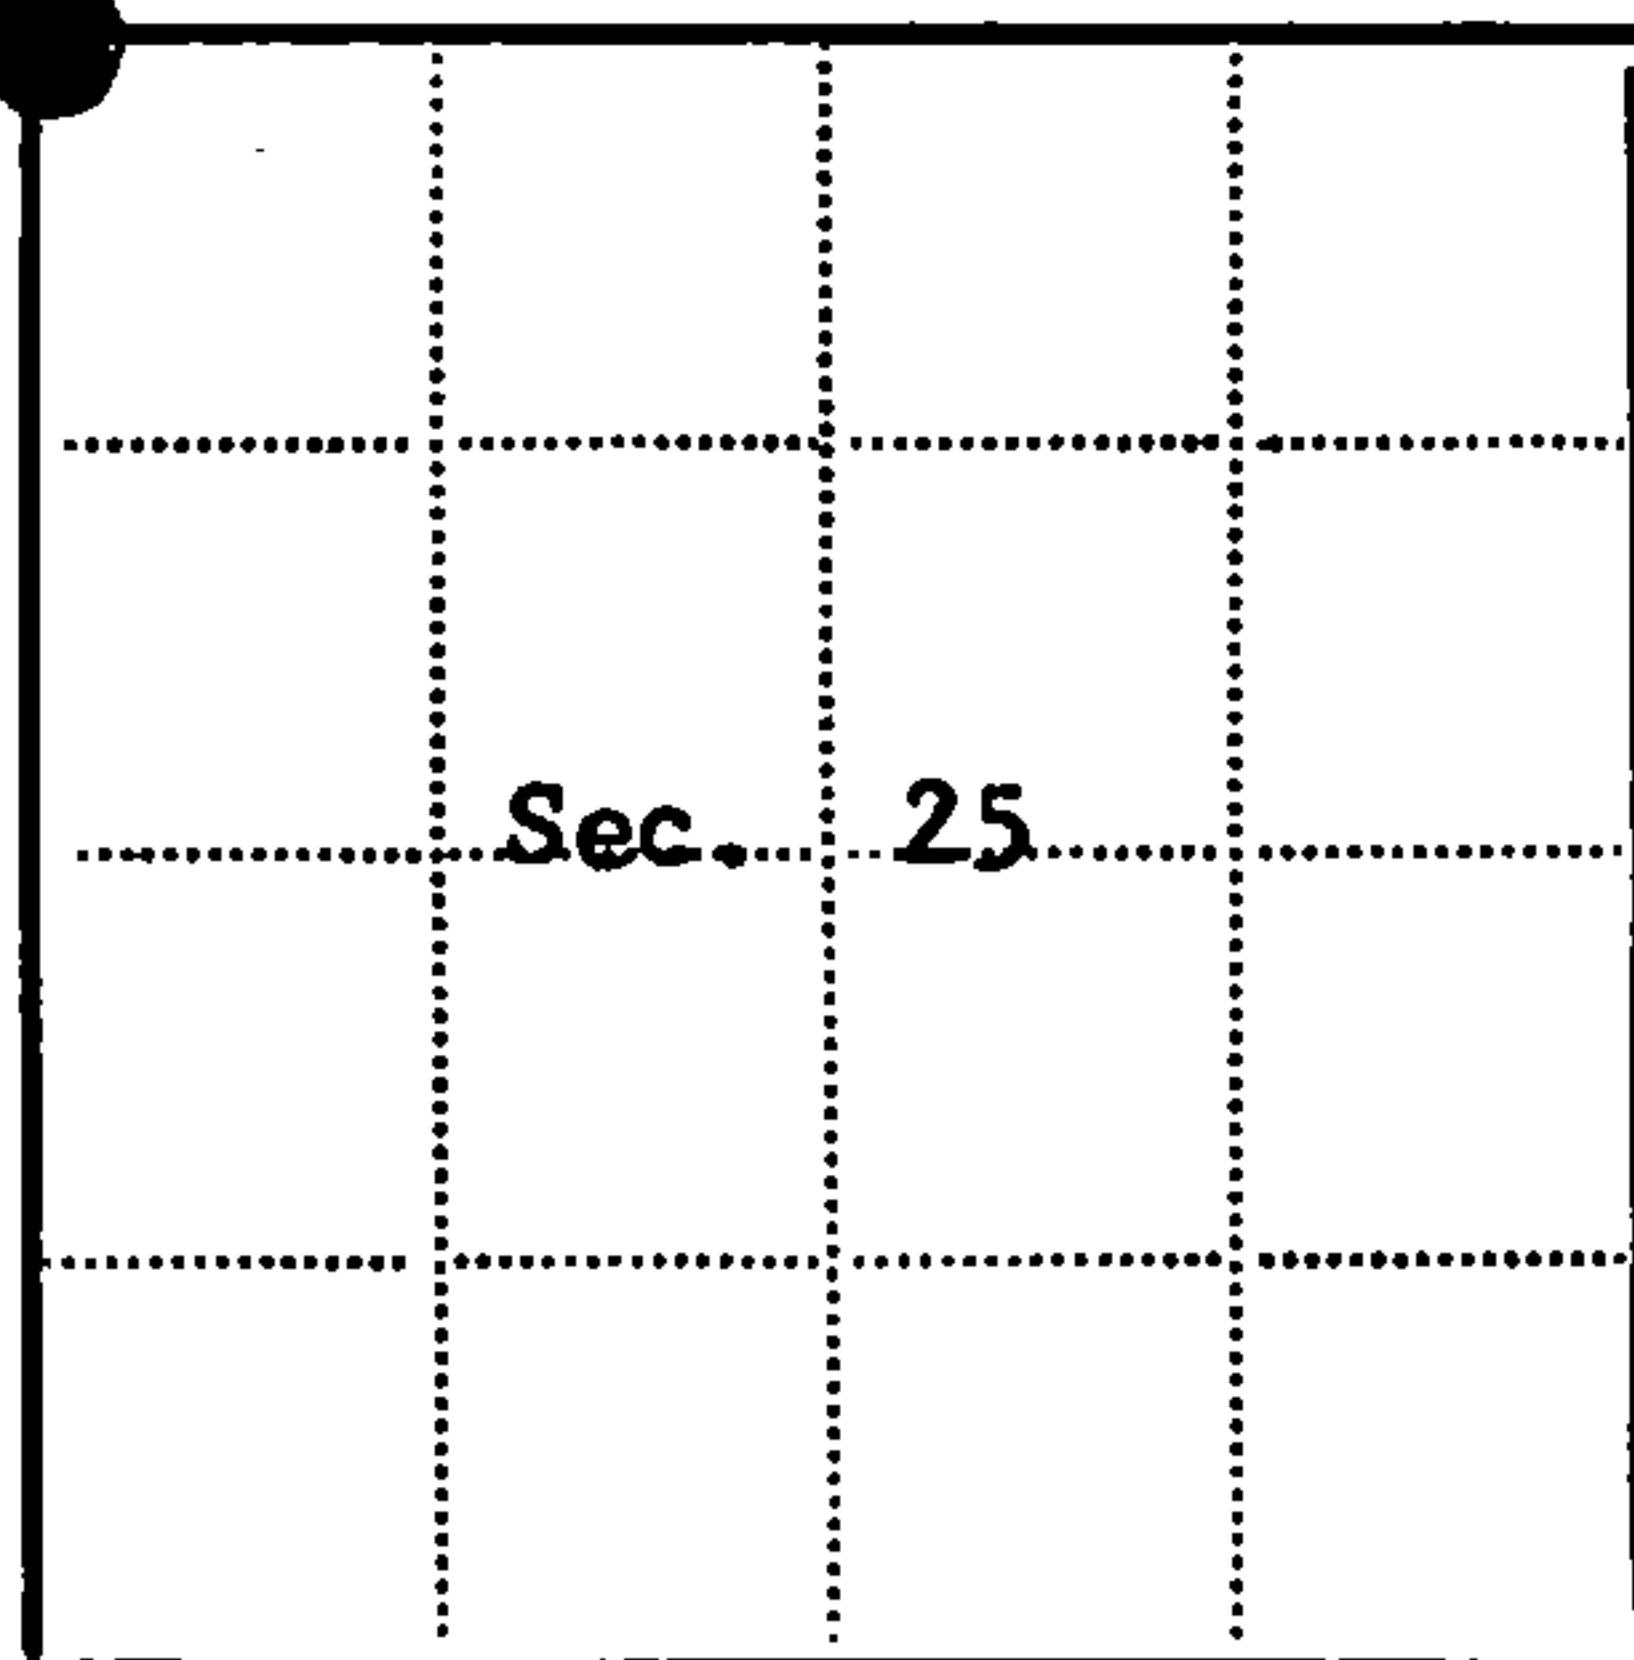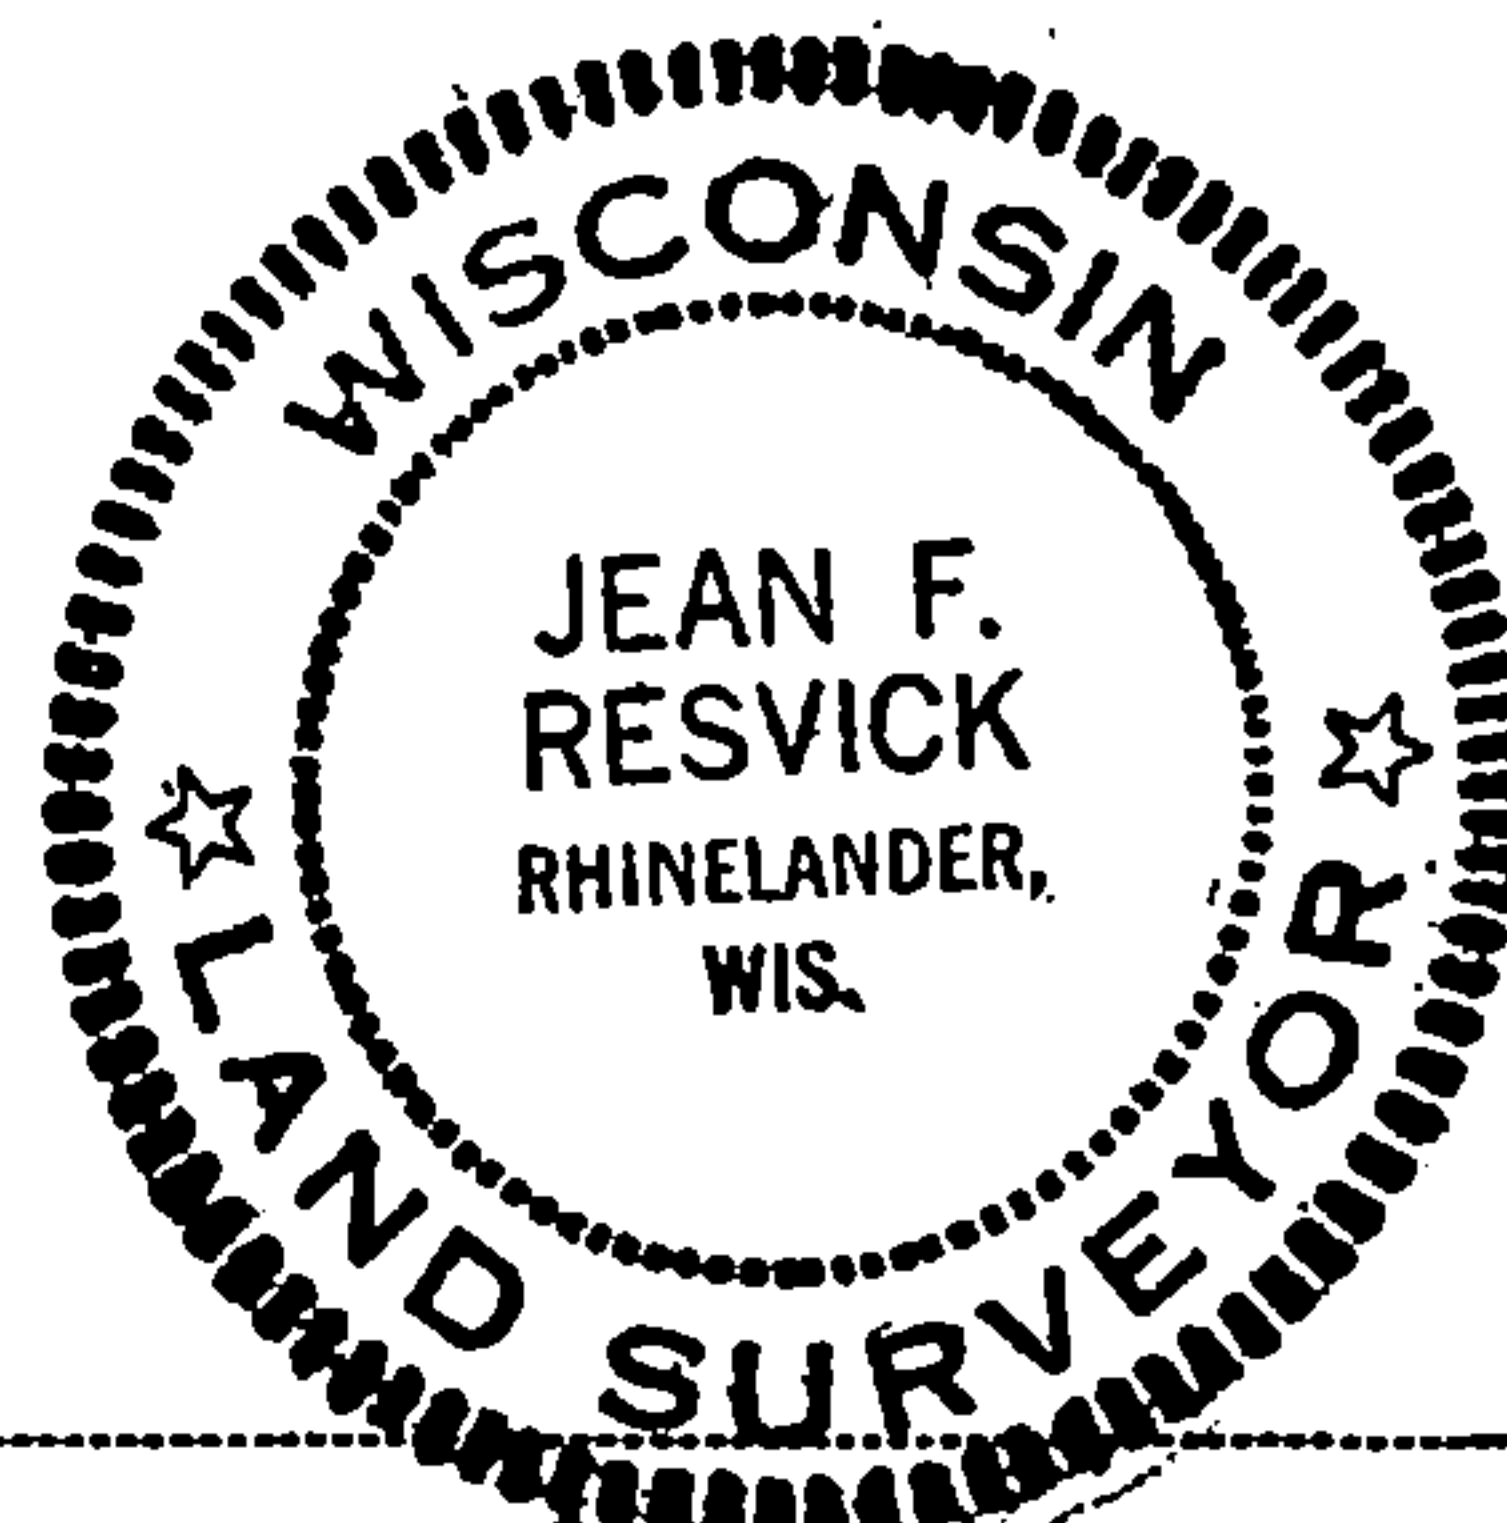

● - Corner monument restored



Resident witnesses

Dated at Rhineland Wisconsin, this 30th day of Aug, 1973.

Signature Jean F. Resvick Title Land Surveyor  
(County Surveyor, Registered Land Surveyor, or other duly authorized official)

Surveyors Registration No. S-802 DOCUMENT NUMBER 104434

Office of Register of Deeds County of Forest

I hereby certify that the within instrument was filed in this office for record on the 13th day of November, 1973, and was filed in Book No. R-21 of County Records.

Signature Eugene Stutzman Title Register of Deeds

Township 35 north, Range 14 east, Section 25, Index No. R-21, Page No.

43514 23 0000

R21