

CERTIFIED LAND CORNER RESTORATION

State of Wisconsin }
County of Forest } ss.

I Milo E. Stefan, do hereby certify that on the 10th day of June, 1982, I found evidence of the North Quarter corner of Section 2 Township 34 North Range 16 East, Fourth Principal Meridian, as described hereon; and that from this evidence I established a new monument and accessories as described hereon to perpetuate the original location of this corner:

Description of original monument and accessories and subsequent restorations:

Surveyed in 1857 by Artemas Curtis
40.00 chains, set wood post
Cedar, 10", N35°E, 15 lks.
Cedar, 9", S48°W, 11 lks.


Description of corner evidence found:

Cedar stump, S48°W, 11 lks., 7.3 feet
Local Evidence: Old Cedar post lying in swamp and post point
Cedar, 14", with pencil writing in. Overgrowth indicates tree was blazed 70 years ago, or more.

Description of monument and accessories I established to perpetuate the location of this corner:

Replaced wood post point with a 2" x 60" aluminum monument with tablet stamped as follows:
T35N, R16E, S35, 1/4, S2, T34N, 1982, RLS-1558
From which the following bear:
Hemlock, 10", S47°E, 13.51 feet
Hemlock, 12", S62°W, 55.34 feet
Cedar, 6", N15°W, 12.95 feet
Steel Sign Post, Northwest, 1.0 feet

DOCUMENT NO.
124232

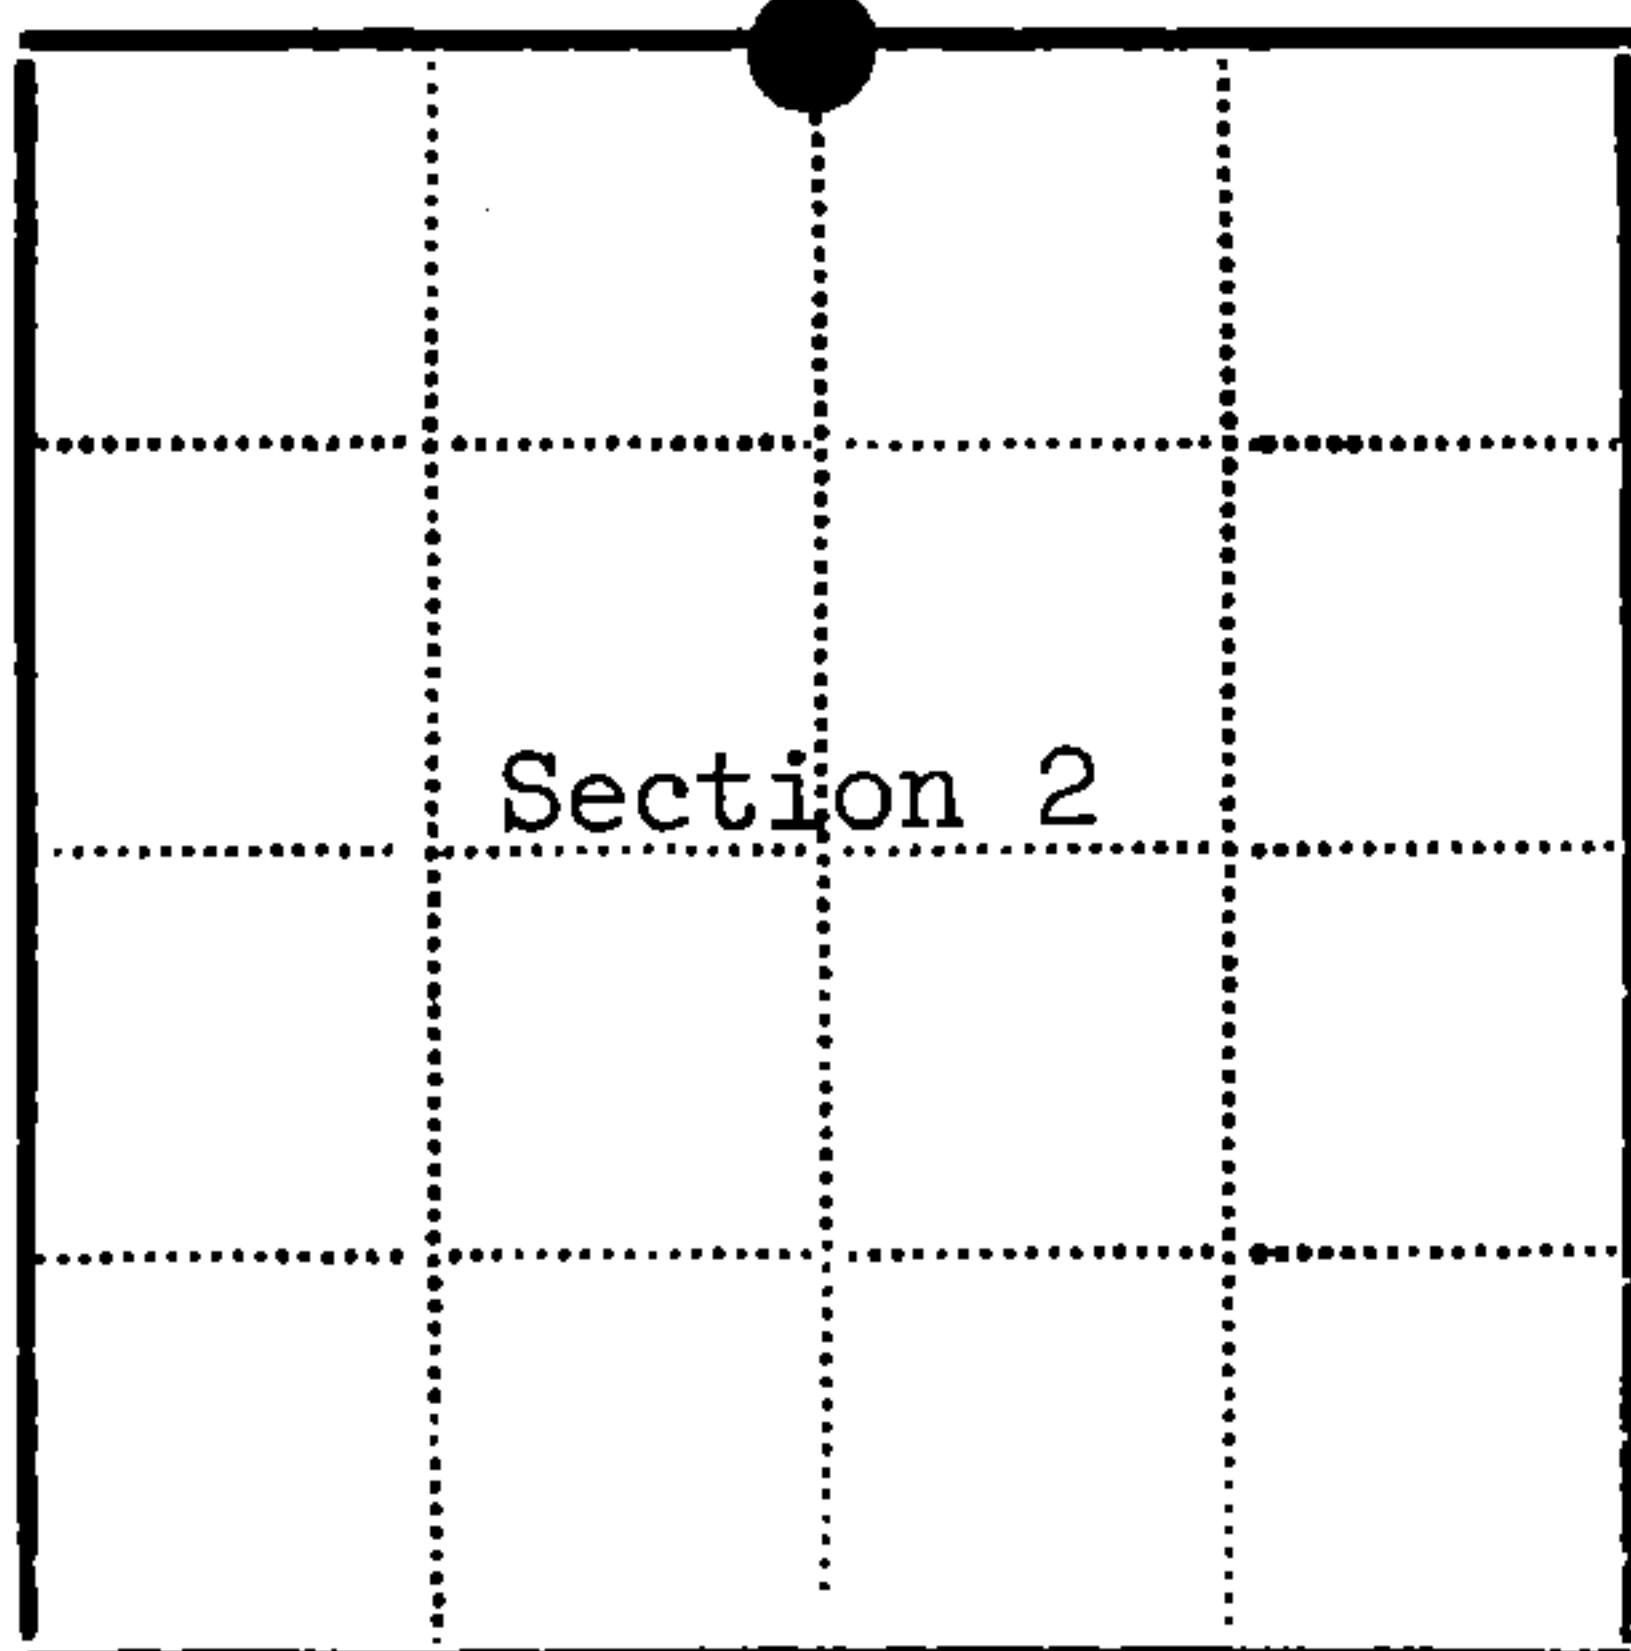

● - Corner monument restored
□ -

Resident witnesses.....

Dated at Rhinelander Wisconsin, this 15th day of September 1983.

Signature Milo E. Stefan Title Land Surveyor
(County Surveyor, Registered Land Surveyor, or other duly authorized official)

Surveyors Registration No. RLS-1558

Office of Register of Deeds County of Forest

I hereby certify that the within instrument was filed in this office for record on the 15th day of September 1983, and was filed in Book No. Page No. of County Records.

Signature Eugene H. Stegny Title Register of Deeds

Township 34 North Range 16 East Section 2 Index No. A-19 Page No. 12