

CERTIFIED LAND CORNER RESTORATION

C-5 Index No. C 5


State of Wisconsin }
County of Forest } ss.

I Philip T. Hansen, do hereby
certify that on the 6th day
of September, 1975, I found
evidence of the Quarter
corner of Sections 6 and 5
Township 36 North, Range
12 East, Fourth Principal Meridian,
as described hereon; and that from this evidence
I established a new monument and accessories
as described hereon to perpetuate the original
location of this corner.


Resident witnesses:

Glen Barker

Jim Claflin

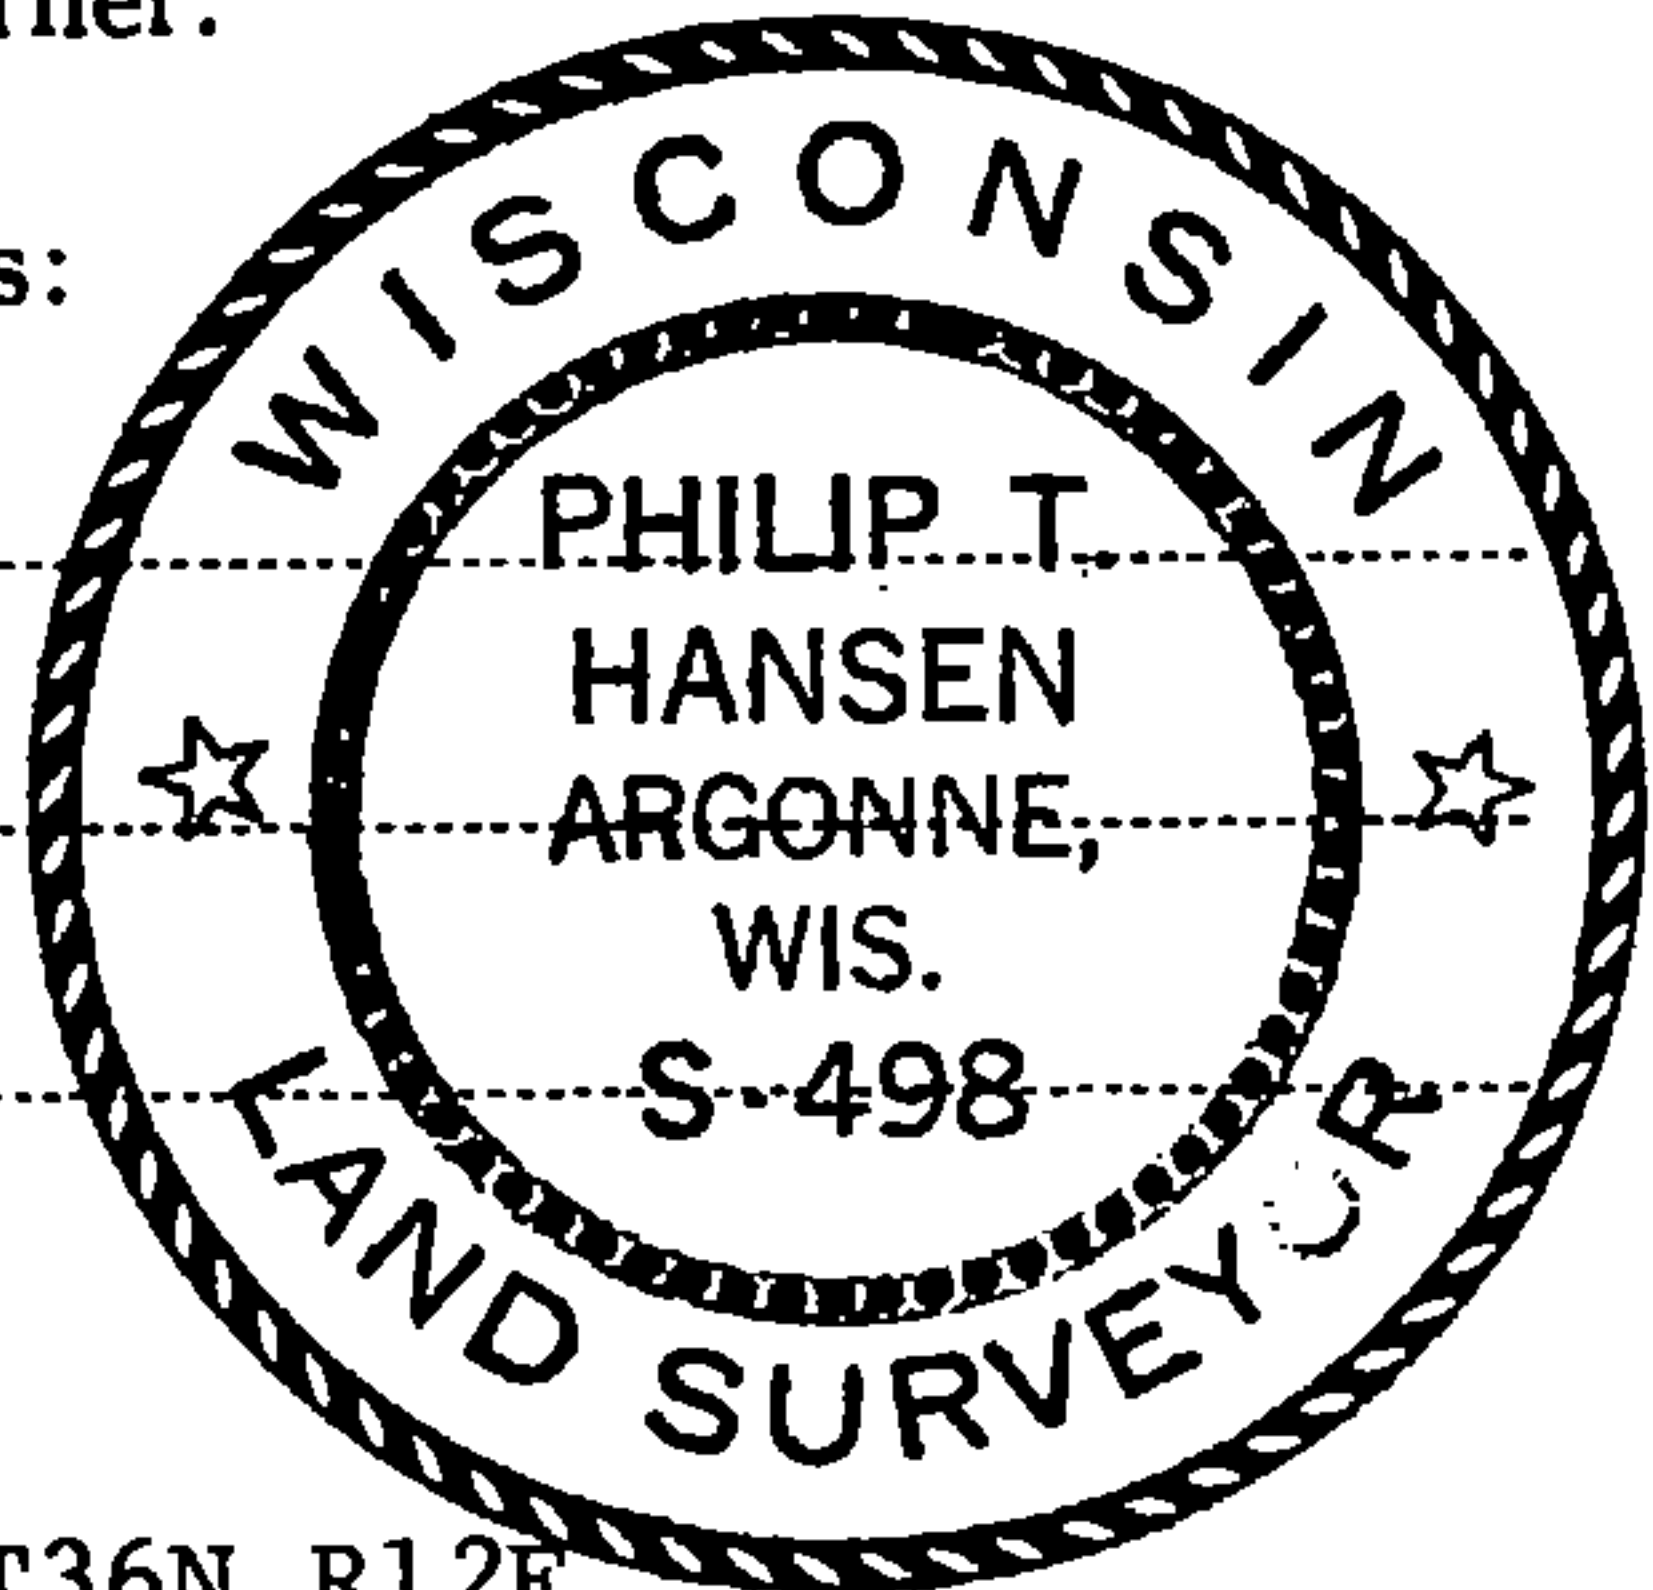

FORM 985 M. C. MILLER CO., MILWAUKEE

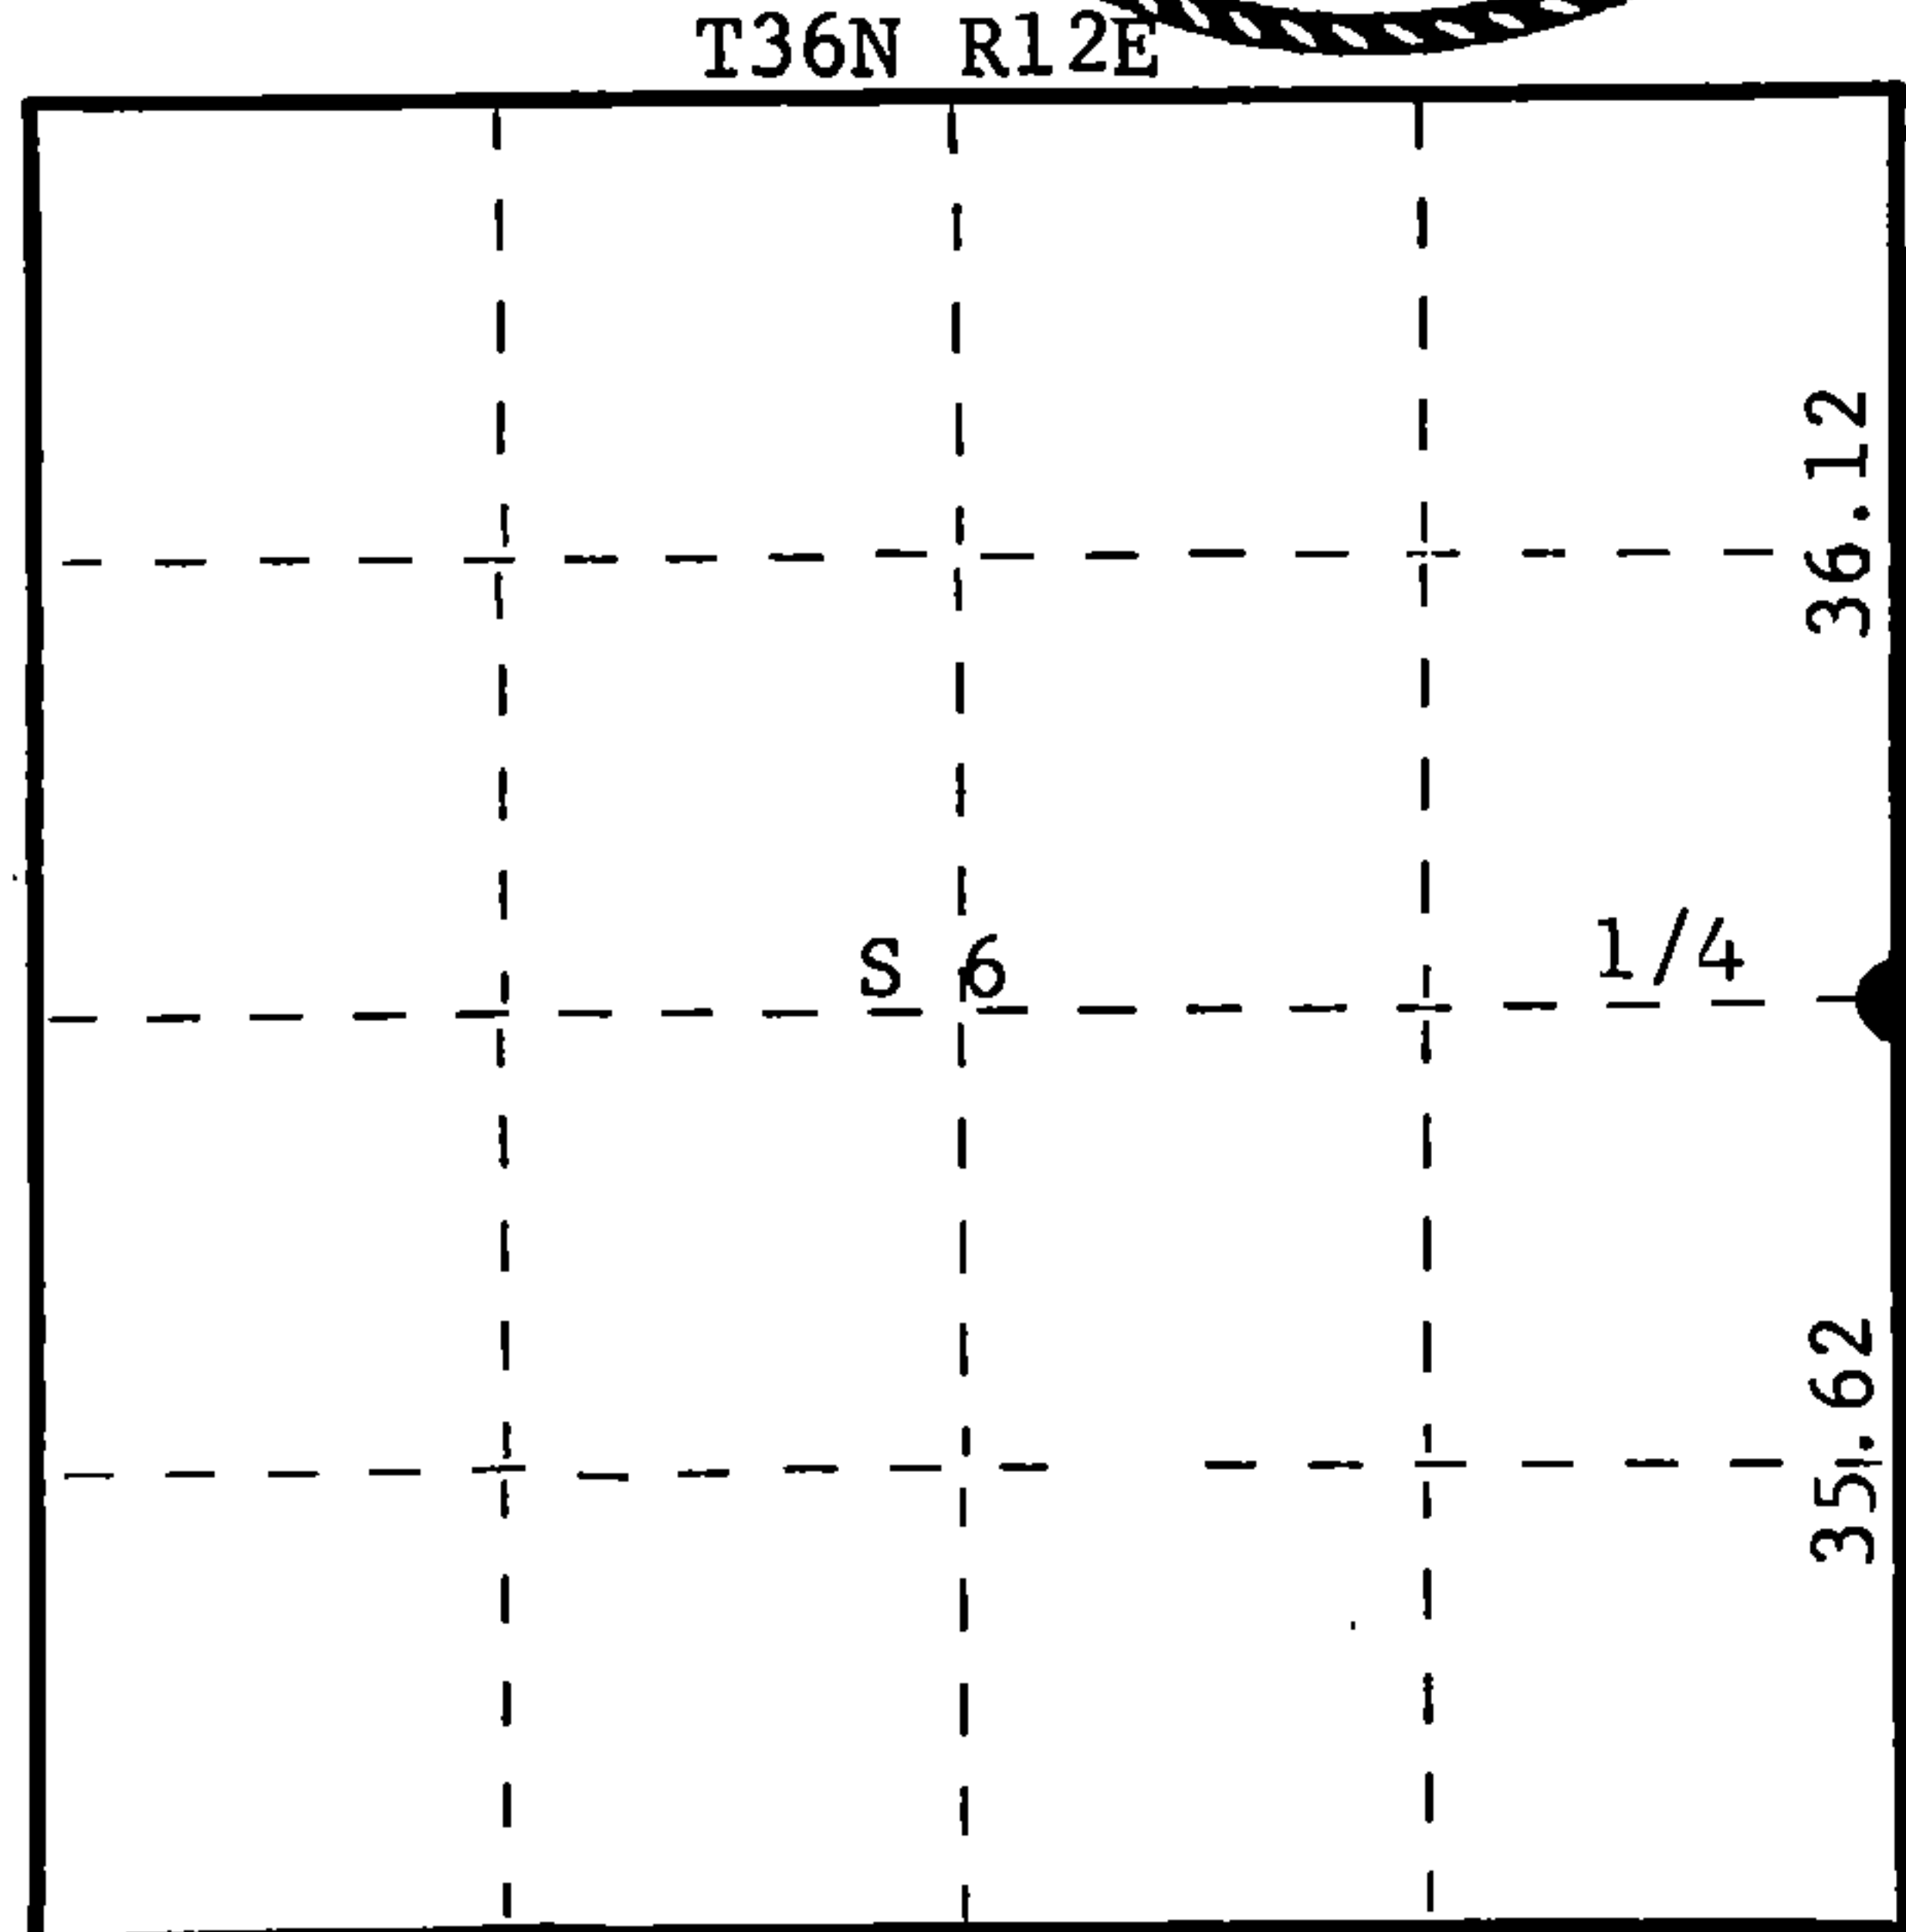

○ = Corner monument restored.

History of original corner establishment:
Original corner established by Alfred Millard, Government Deputy Surveyor, in 1858.
No record of subsequent resurveys. Corner re-established by H.C. Lawrence, Registered
Land Surveyor, in 1958. He ran random line south from corner 31, 32, 5, and 6, and at
71.74 chains he was 8.50 chains west of Section Corner 5, 6, 7, and 8. Corrected
bearing of line S6°45'E. Because of the large departure, he reran this line south and
set 1/4 corner at 36.12, proportionate distance. Did not mark any BT's.

Description of corner evidence found:
Recovered 5" cedar post, squared and scribed 1/4-S S5, 1/4-S S6 in fair condition.
No BT's were recovered.

Description of monument and accessories I established to perpetuate the original location of this corner.
Replaced 5" cedar post with 2-1/2" x 30" Berntsen A-1 Federal Monument. Aluminum with
magnet installed in cap & base. Post projects 6" above ground, cap stamped - S498
Set old post beside new pipe. T36N R12E
NBT's: Cedar 6" N76°E 12.6 links - scribed 1/4 BT.
Cedar 7" S2°E 100.7 links - scribed 1/4 BT.
Post and BT's painted blue.

1/4 S6 | S5
1975

Dated at Argonne, Wis., this 13th day of October, 1975.

Signature Philip T. Hansen Title Registered Land Surveyor Registration No. S-498
(County Surveyor, Registered Land Surveyor, or other duly authorized official)

Office of Register of Deeds, County of Forest, I hereby certify that the within
instrument was filed in this office for record on the 16th day of October, 1975.
at 2:30 o'clock P. M.

Eugene Stetson
(Register of Deeds)
By Deputy

DOCUMENT NUMBER 107992

4362062000