


CERTIFIED LAND CORNER RESTORATION

Index No. **P21**

State of Wisconsin }
County of Forest } ss.

I Thomas R. Arnott, do hereby
certify that on the 20th day
of June, 1978, I found
evidence of the 1/4
corner of sec. 23, 24
Township 36, North, Range
12 E, Fourth Principal Meridian,
as described hereon; and that from this evidence
I established a new monument and accessories
as described hereon to perpetuate the original
location of this corner.

Resident witnesses:

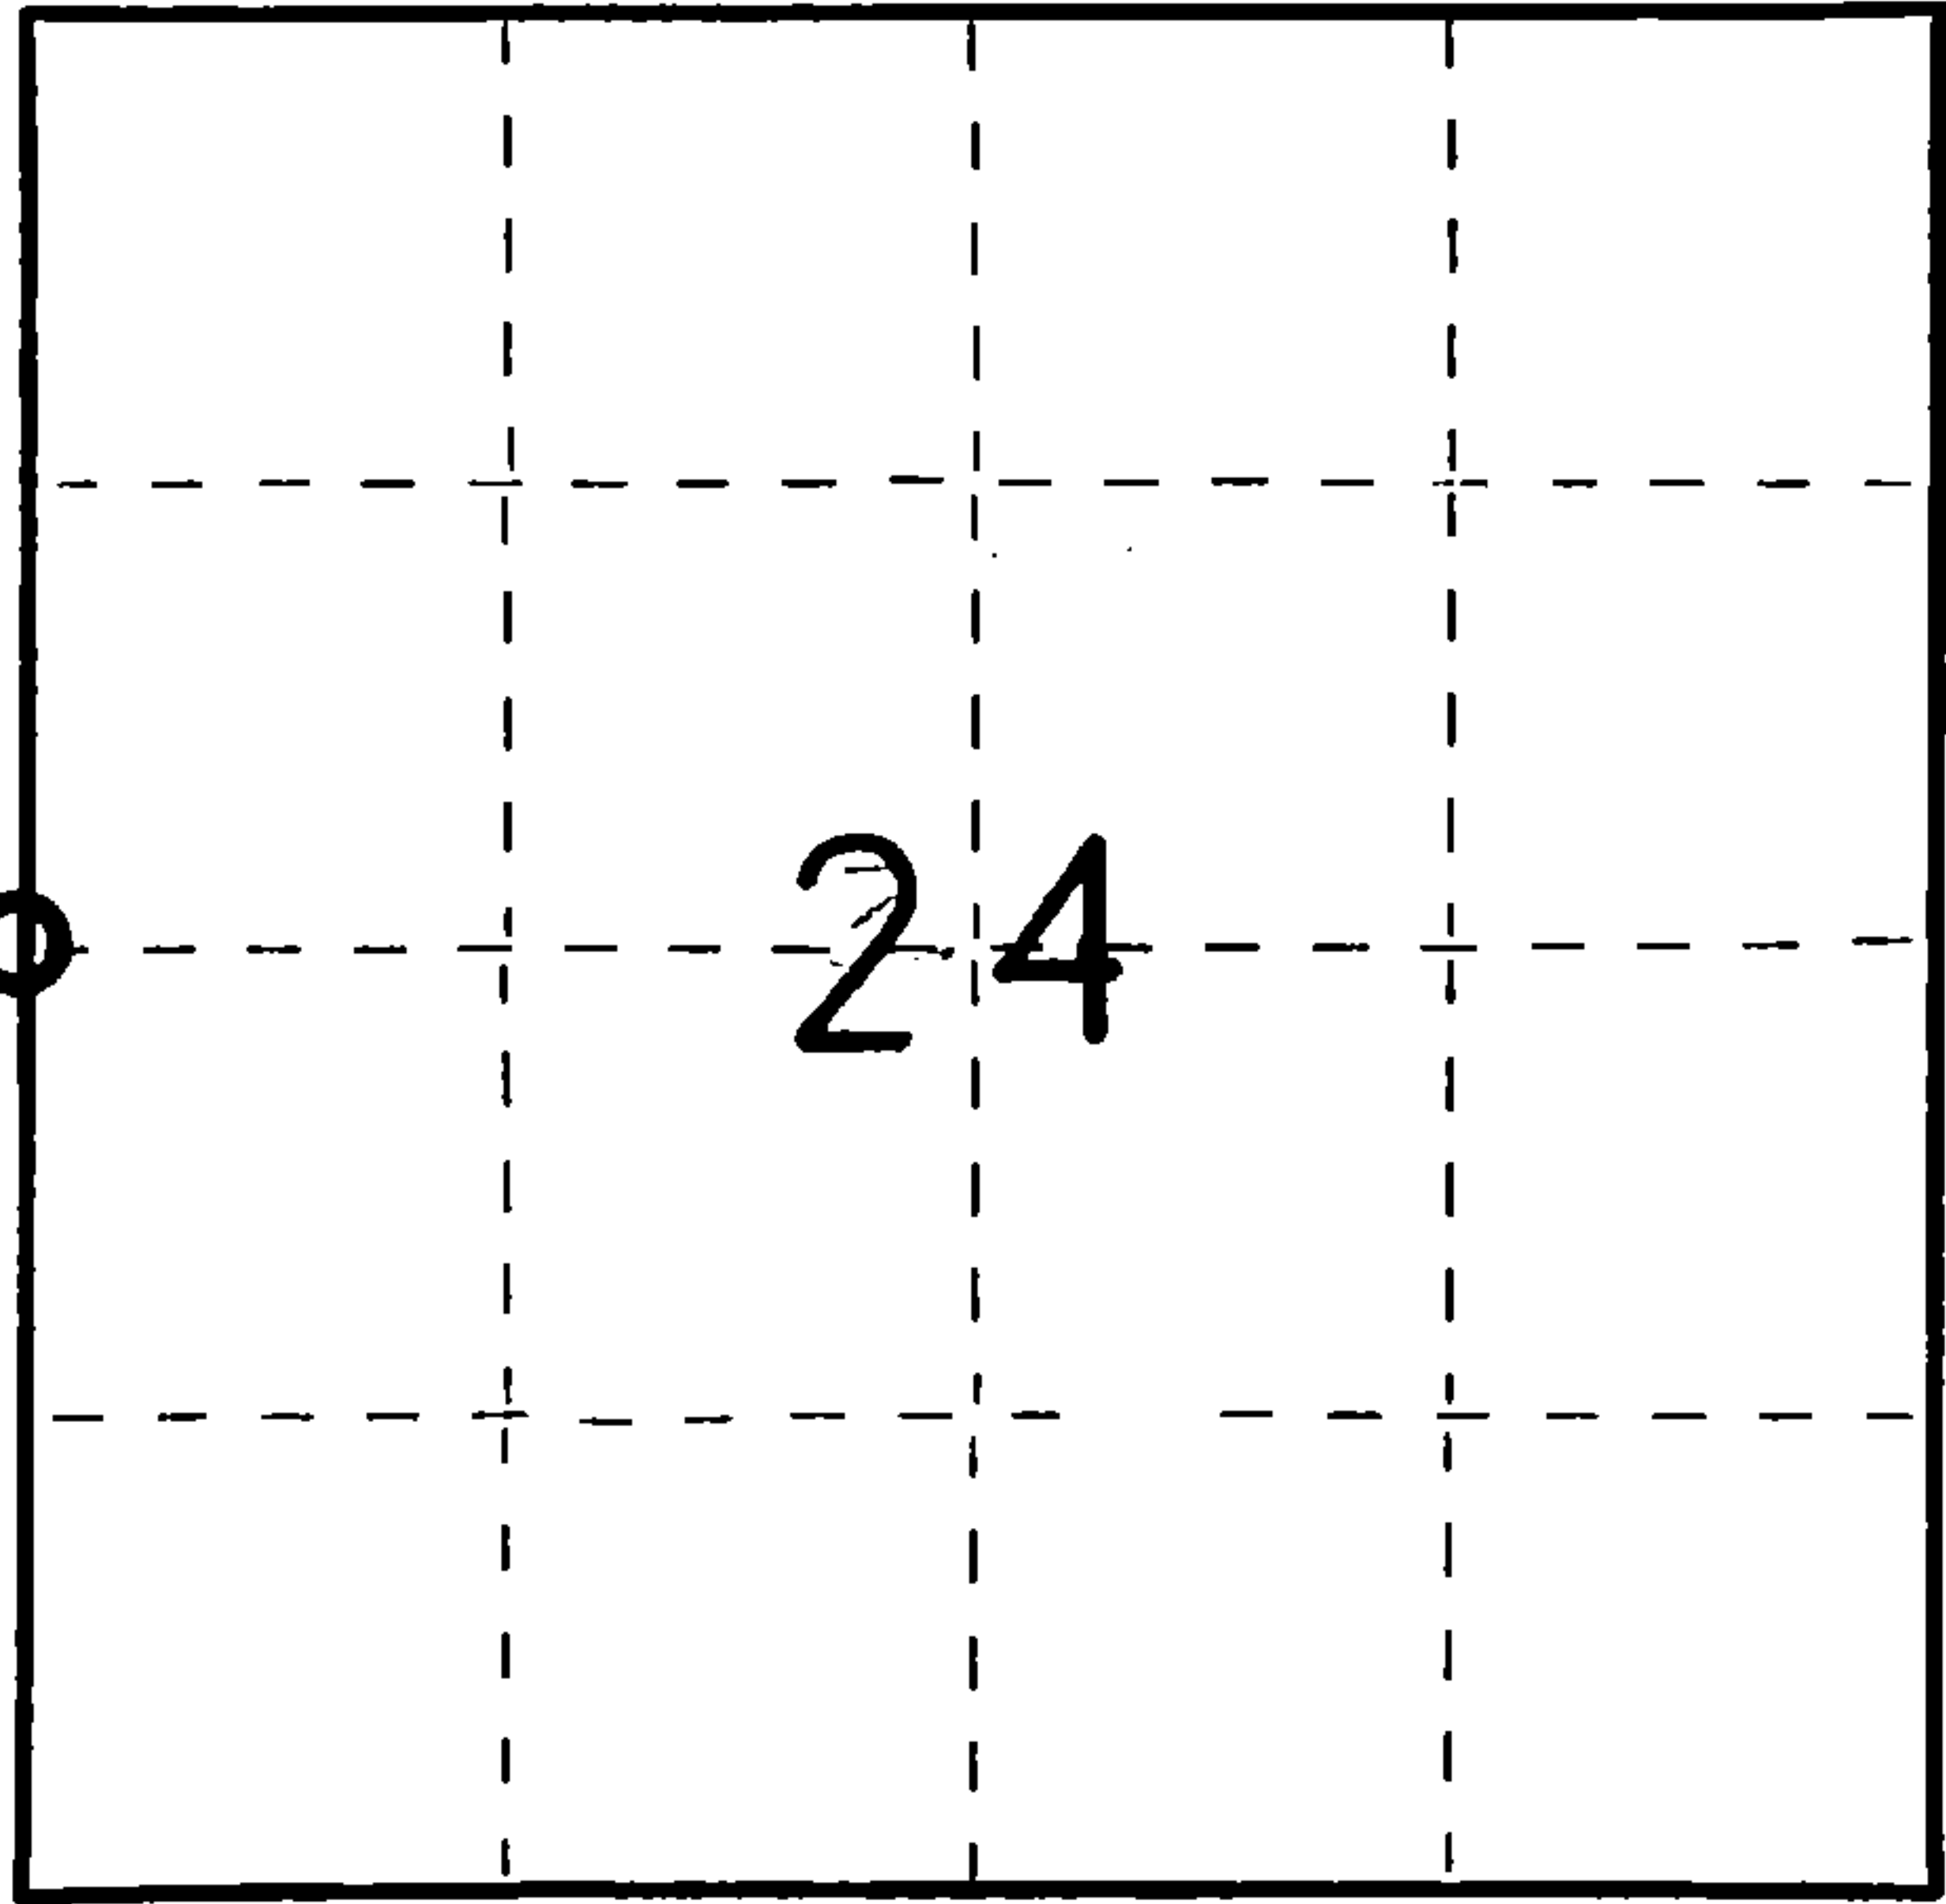

○ = Corner monument restored.

History of original corner establishment:

Original subdivision by William Daugherty 4 Aug. - 9 Aug. 1859

Hemlock 8 N29E 9 Lks.
Sugar 10 S35W 16 Lks.

Description of corner evidence found:

Remonumented by Ritter 21 June - 28 June, 1921

Hemlock 8 N35W 19 Lks.
Hemlock 6 S70E 14 Lks.


Found Old Post Point
Distance checked with Ritters distance south to section corner

Description of monument and accessories I established to perpetuate the original location of this corner.

Set 1 1/4" Iron Pipe with steel cap

Ties:

Maple (double) 18" N25W 13.44 feet
Maple 12" S67W 19.68 feet

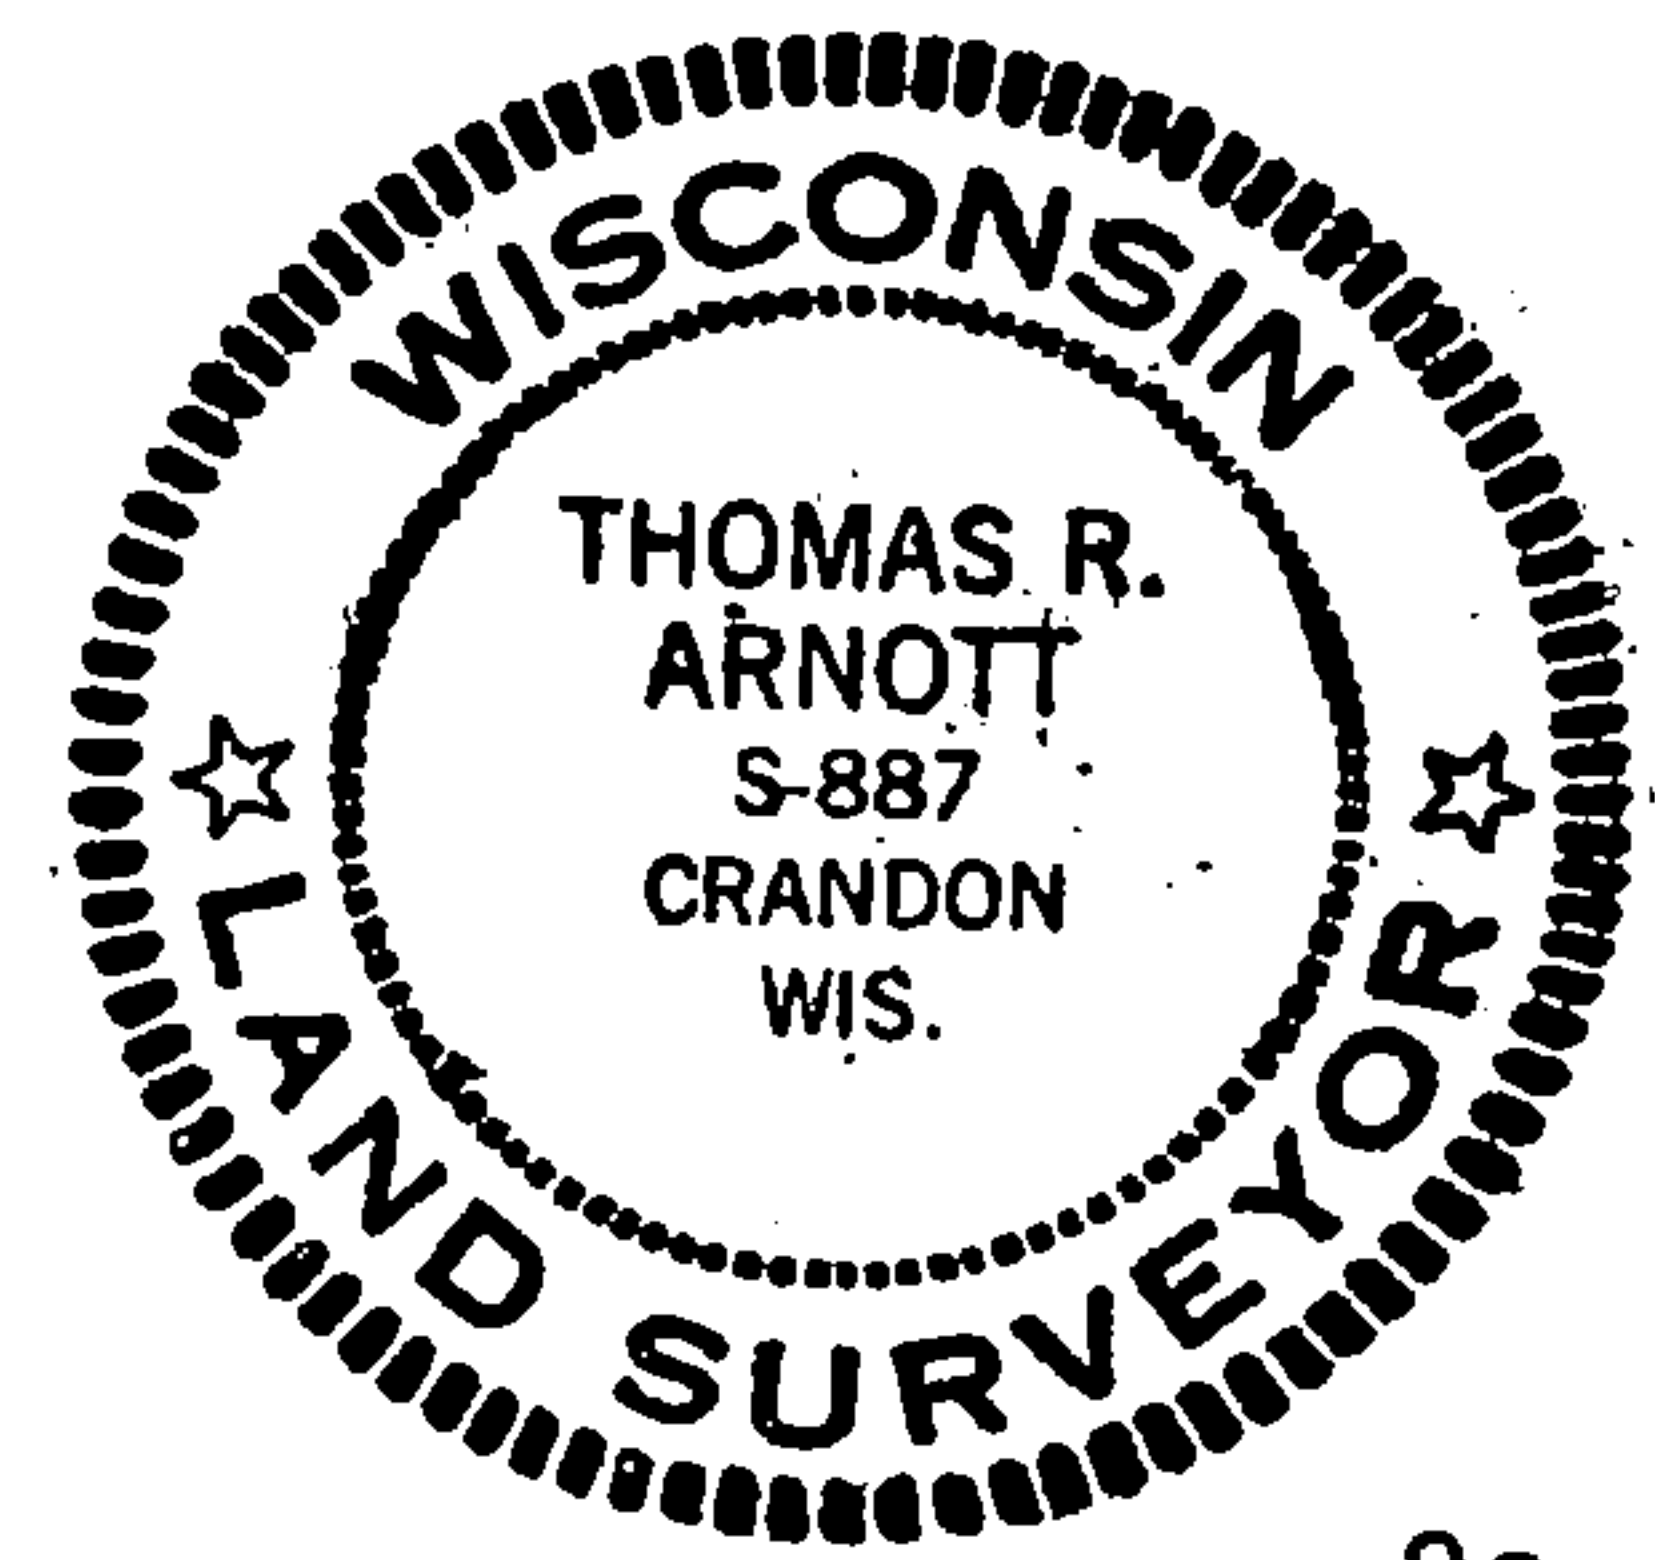

Dated at Crandon, Wis., this 28th day of January, 1980.

Signature Thomas R. Arnott Title Surveyor Registration No. S-887
(County Surveyor, Registered Land Surveyor, or other duly authorized official)

Office of Register of Deeds, County of Forest, I hereby certify that the within
instrument was filed in this office for record on the 29th day of January, 1980
at 10:30 o'clock A. M.

Eugene Staszny
(Register of Deeds)

Document Number **117463**

By _____ Deputy

FORM 985 N. C. MILLER CO., MILWAUKEE

43012 232000