


CERTIFIED LAND CORNER RESTORATION

Index No. **R 23**

State of Wisconsin }
County of Forest } ss.

I Thomas R. Arnott, do hereby
certify that on the 20th day
of June, 19 78, I found
evidence of the 1/4
corner of sec. 24, 25
Township 36, North, Range
12 E, Fourth Principal Meridian,
as described hereon; and that from this evidence
I established a new monument and accessories
as described hereon to perpetuate the original
location of this corner.

Resident witnesses:

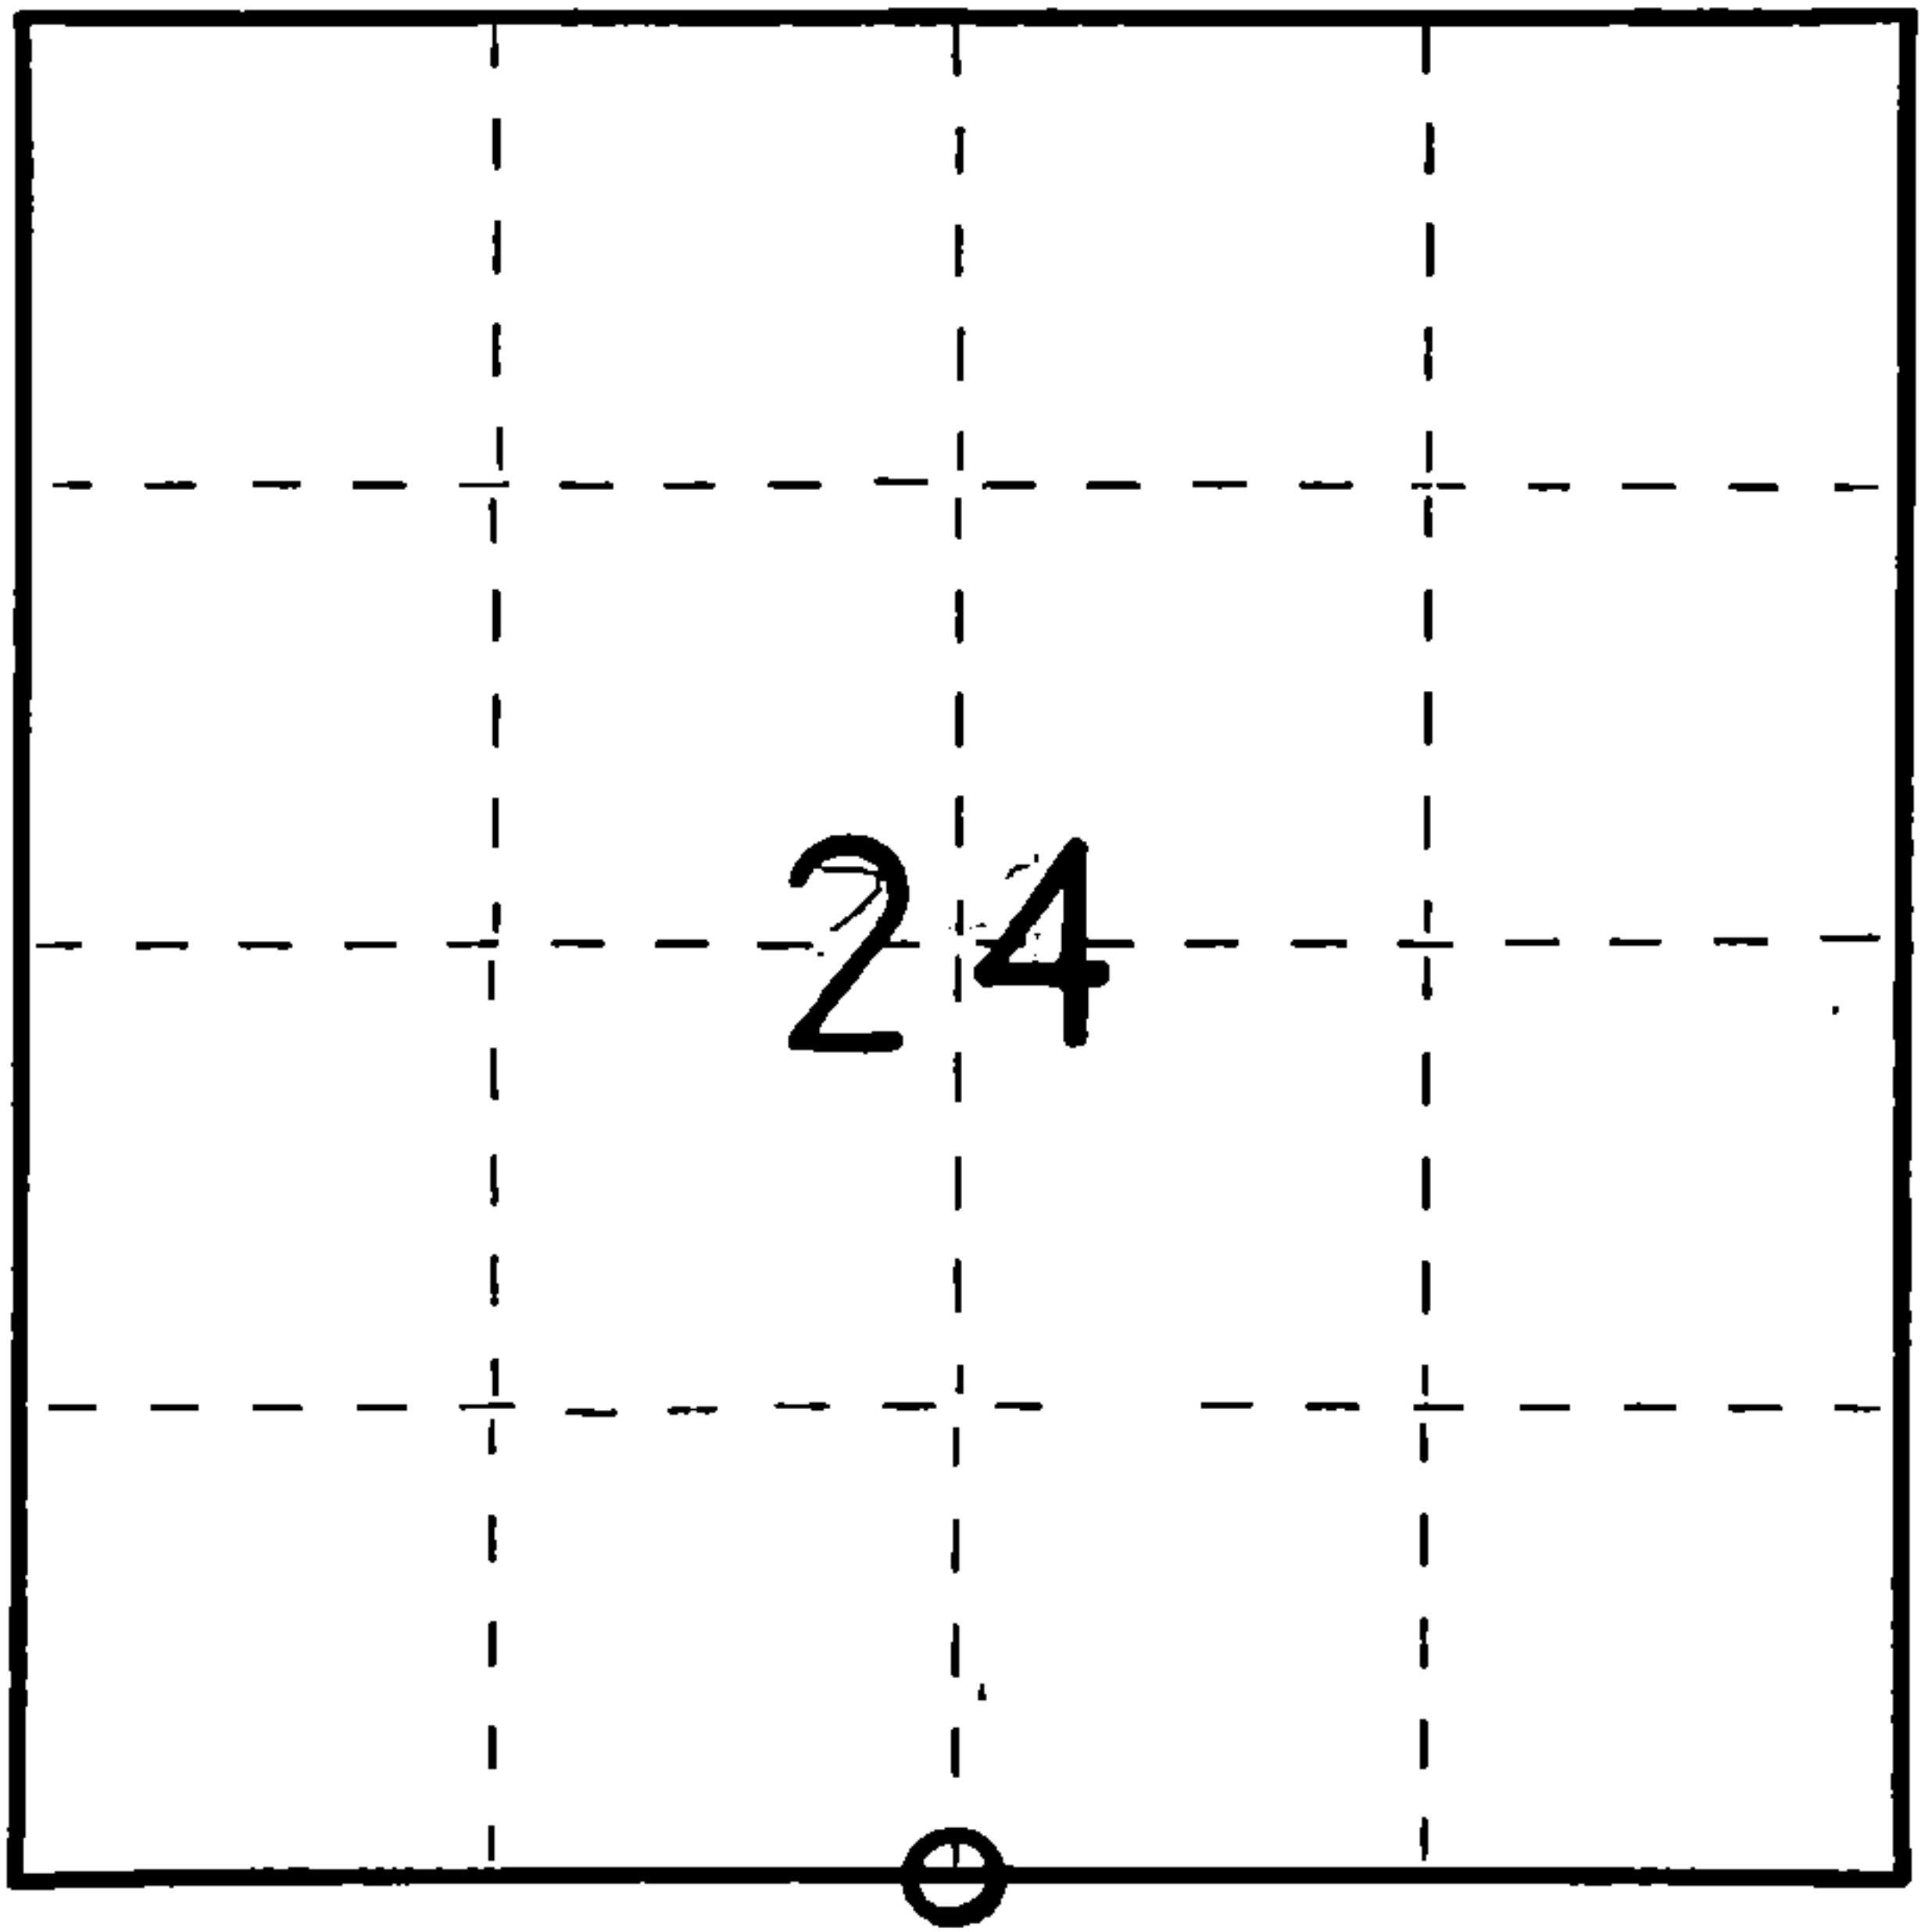

○ = Corner monument restored.

History of original corner establishment:

Original subdivision by William Daugherty 4 Aug. - 9 Aug. 1859

Tamarac 10 N49W 5 Lks.
Tamarac 10 S30W 20 Lks.


Description of corner evidence found:
Found old broken off post and two post points

Description of monument and accessories I established to perpetuate the original location of this corner.

Set 1 1/4" iron pipe with steel cap at location of post points.

Ties:

Cedar	8	N57E	14.42 feet
Cedar	10	N13W	12.89 feet

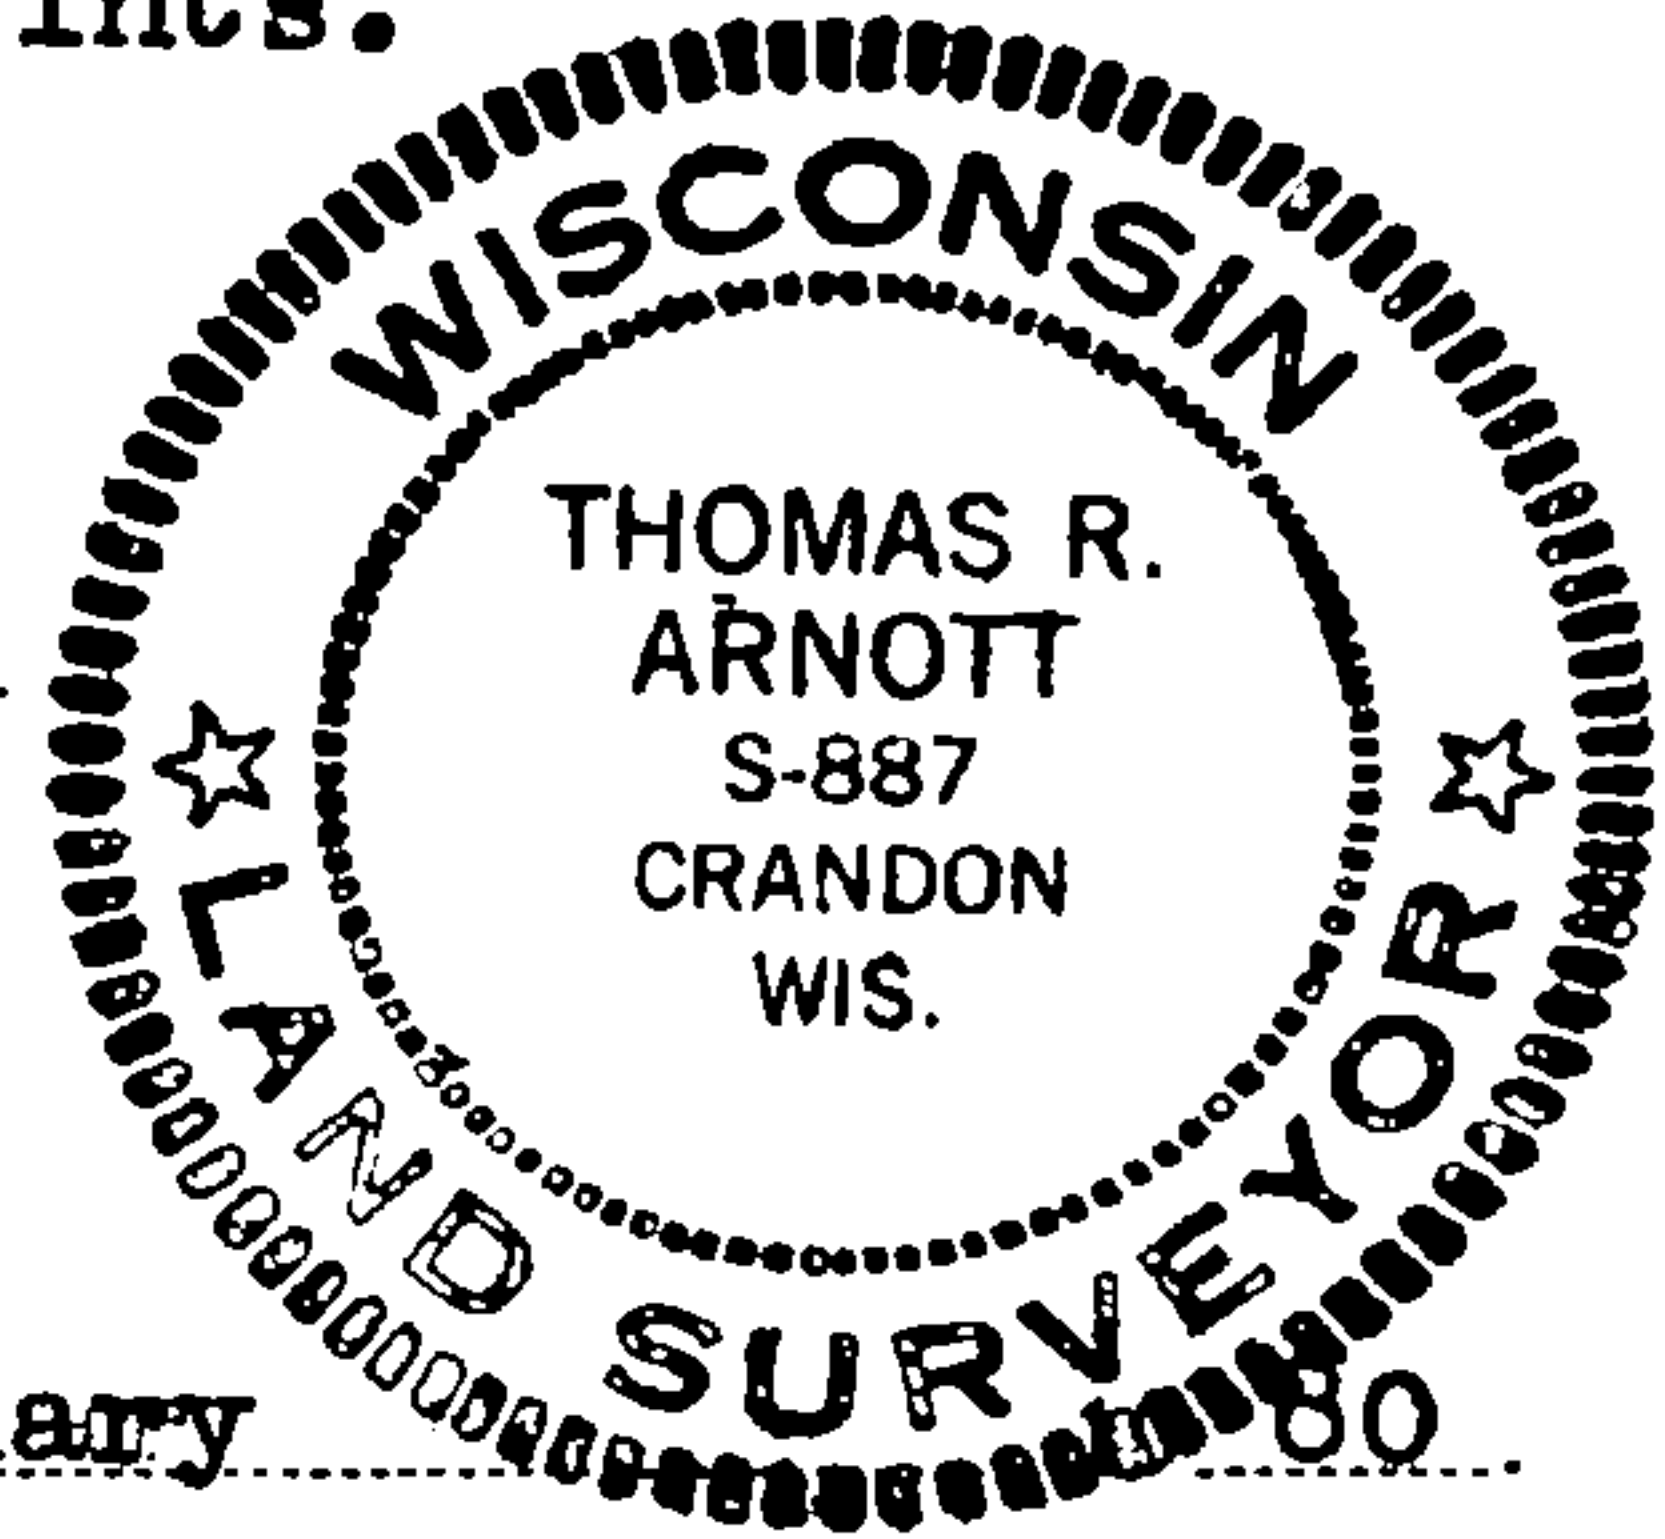

Dated at Crandon, Wis., this 29th day of January

Signature Thomas R. Arnott Title Surveyor Registration No. S-887
(County Surveyor, Registered Land Surveyor, or other duly authorized official)

Office of Register of Deeds, County of Forest, I hereby certify that the within
instrument was filed in this office for record on the 29th day of January, 19 80
at 10:30 o'clock A. M.

Eugene J. Staszny Document Number **117461**
(Register of Deeds)

By _____ Deputy

FORM 985 H. C. MILLER CO., MILWAUKEE

43012240020