

CERTIFIED LAND CORNER RESTORATION

Index No. **V-19**

State of Wisconsin }
County of Forest } ss.



I Philip T. Hansen, do hereby
certify that on the 8th day
of August, 1977, I found
established of the Quarter
corner of Section 26 & 35
Township 36, North, Range
12 East, Fourth Principal Meridian,
as described hereon; and that from this evidence
I established a new monument and accessories
as described hereon to perpetuate the original
location of this corner.

Resident witnesses:

Glen Barker

Jim Claflin

Herb Wagoner

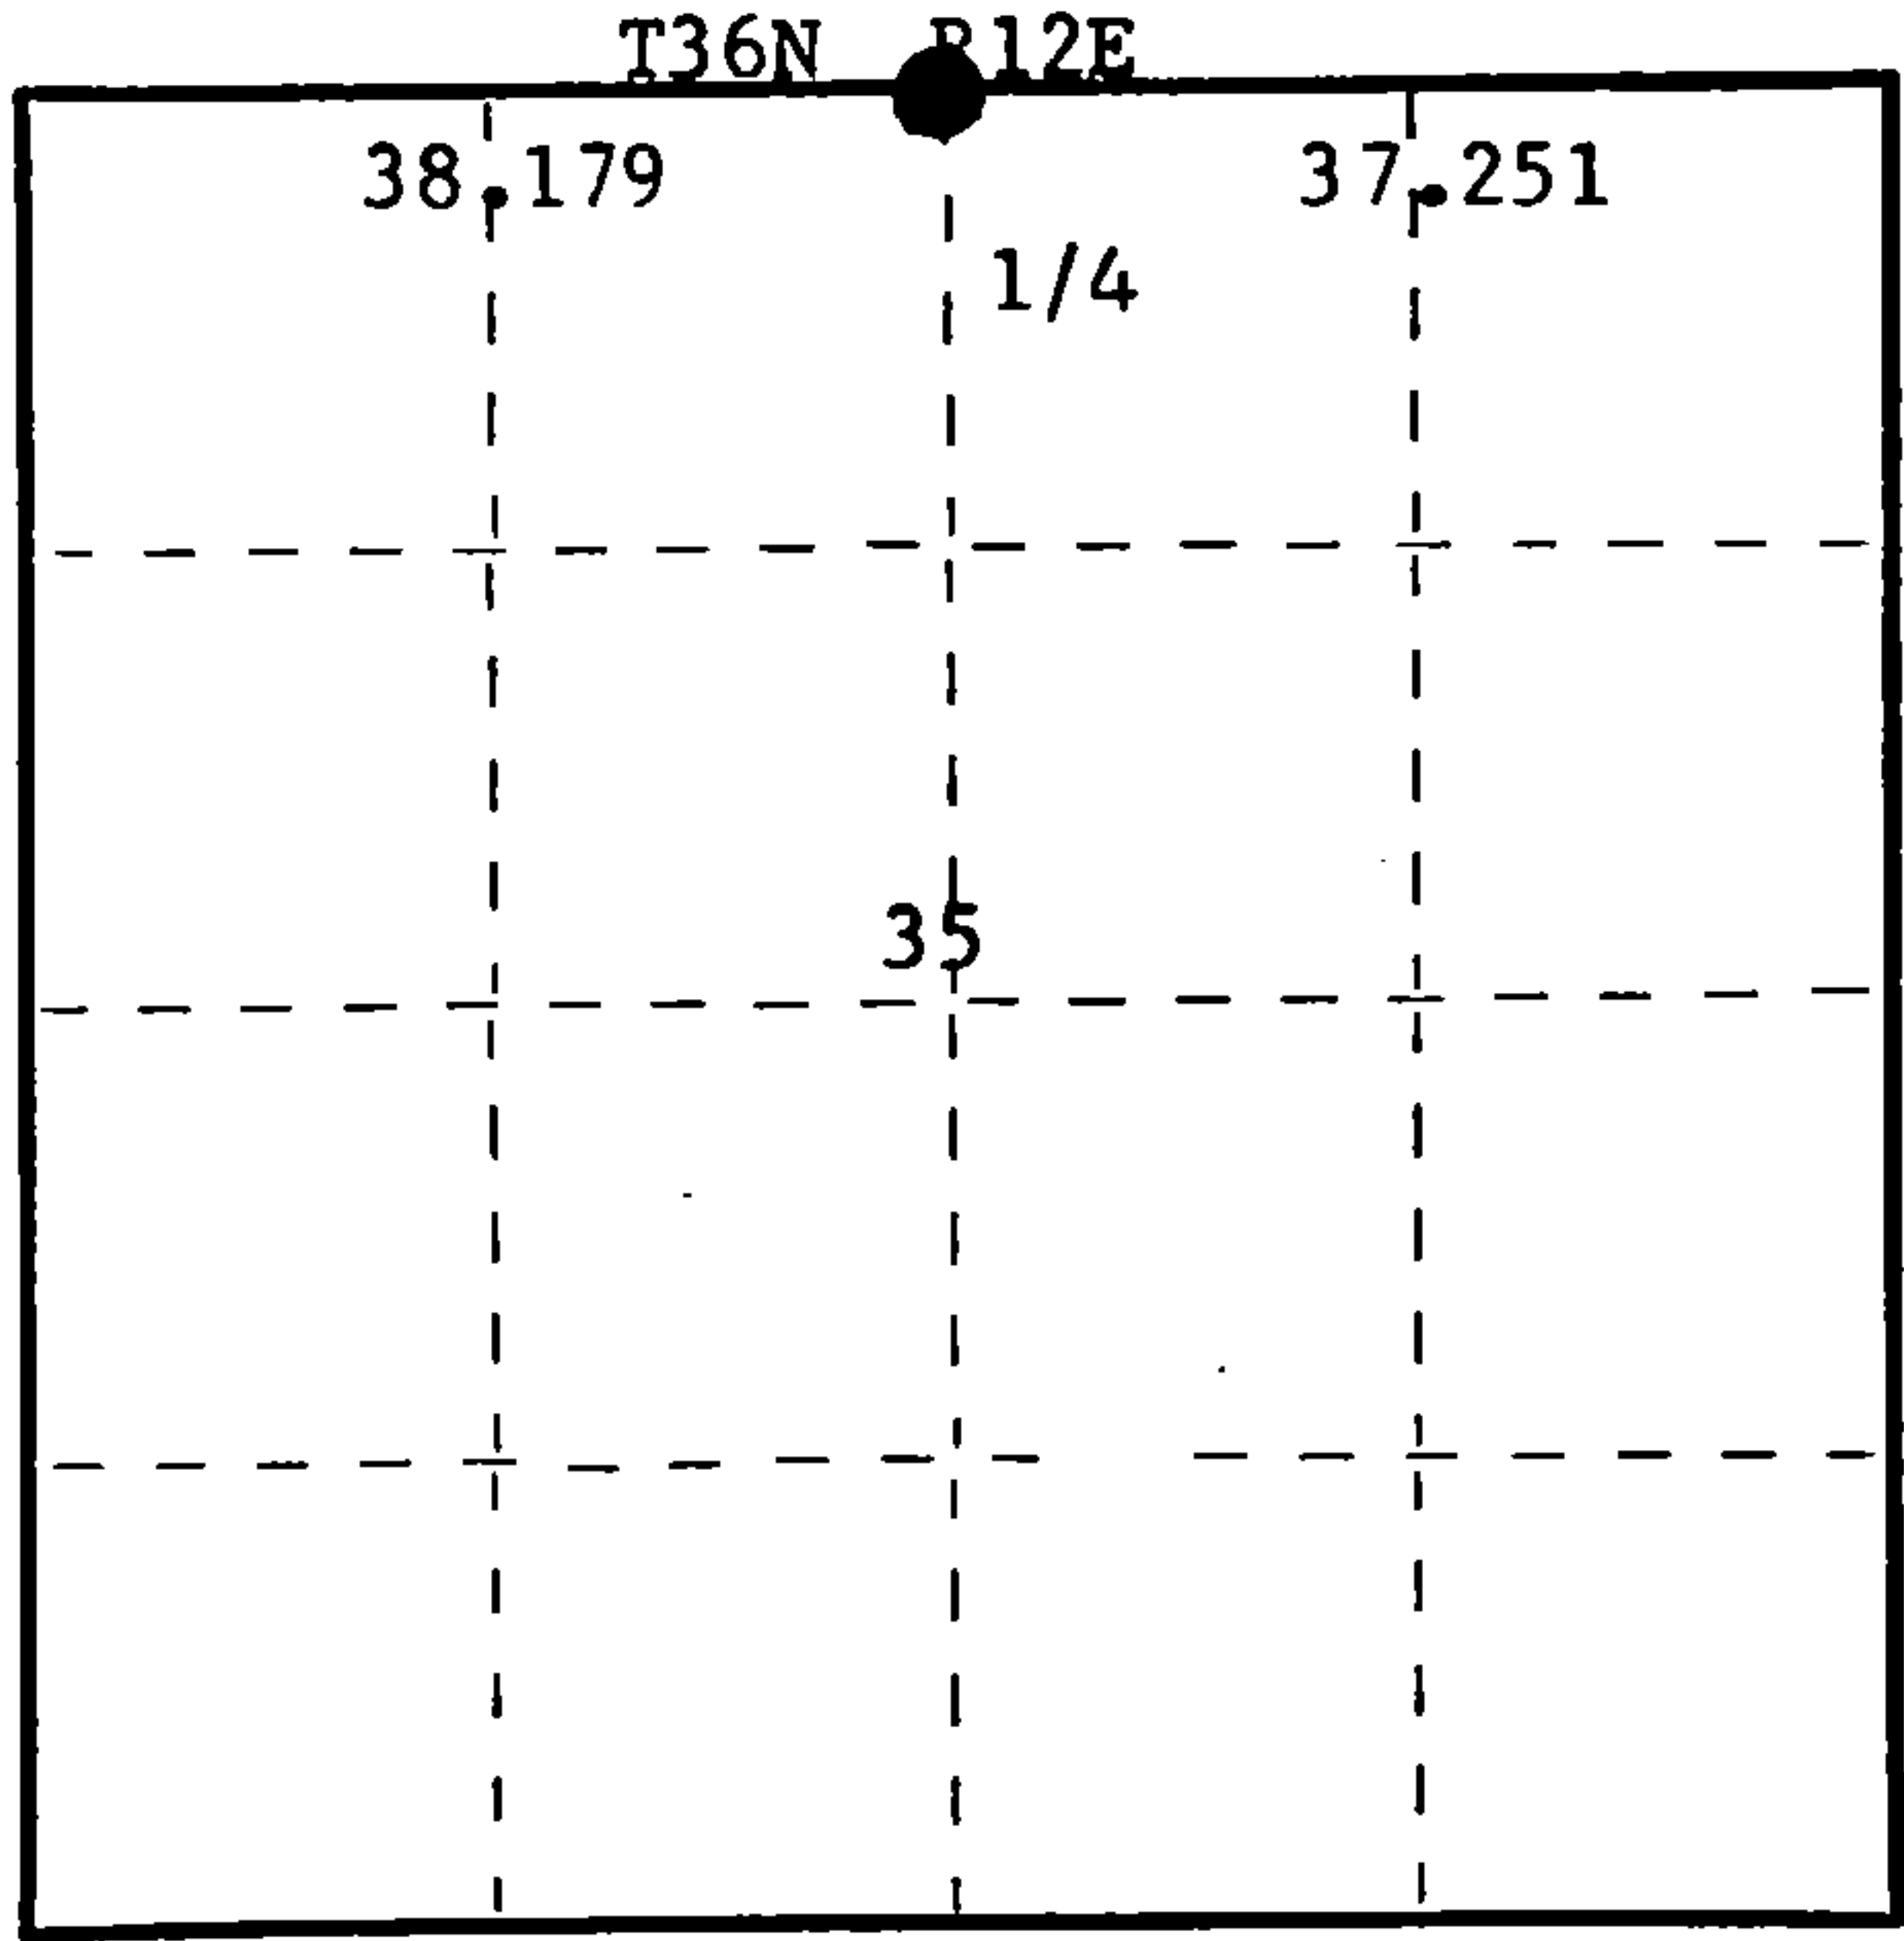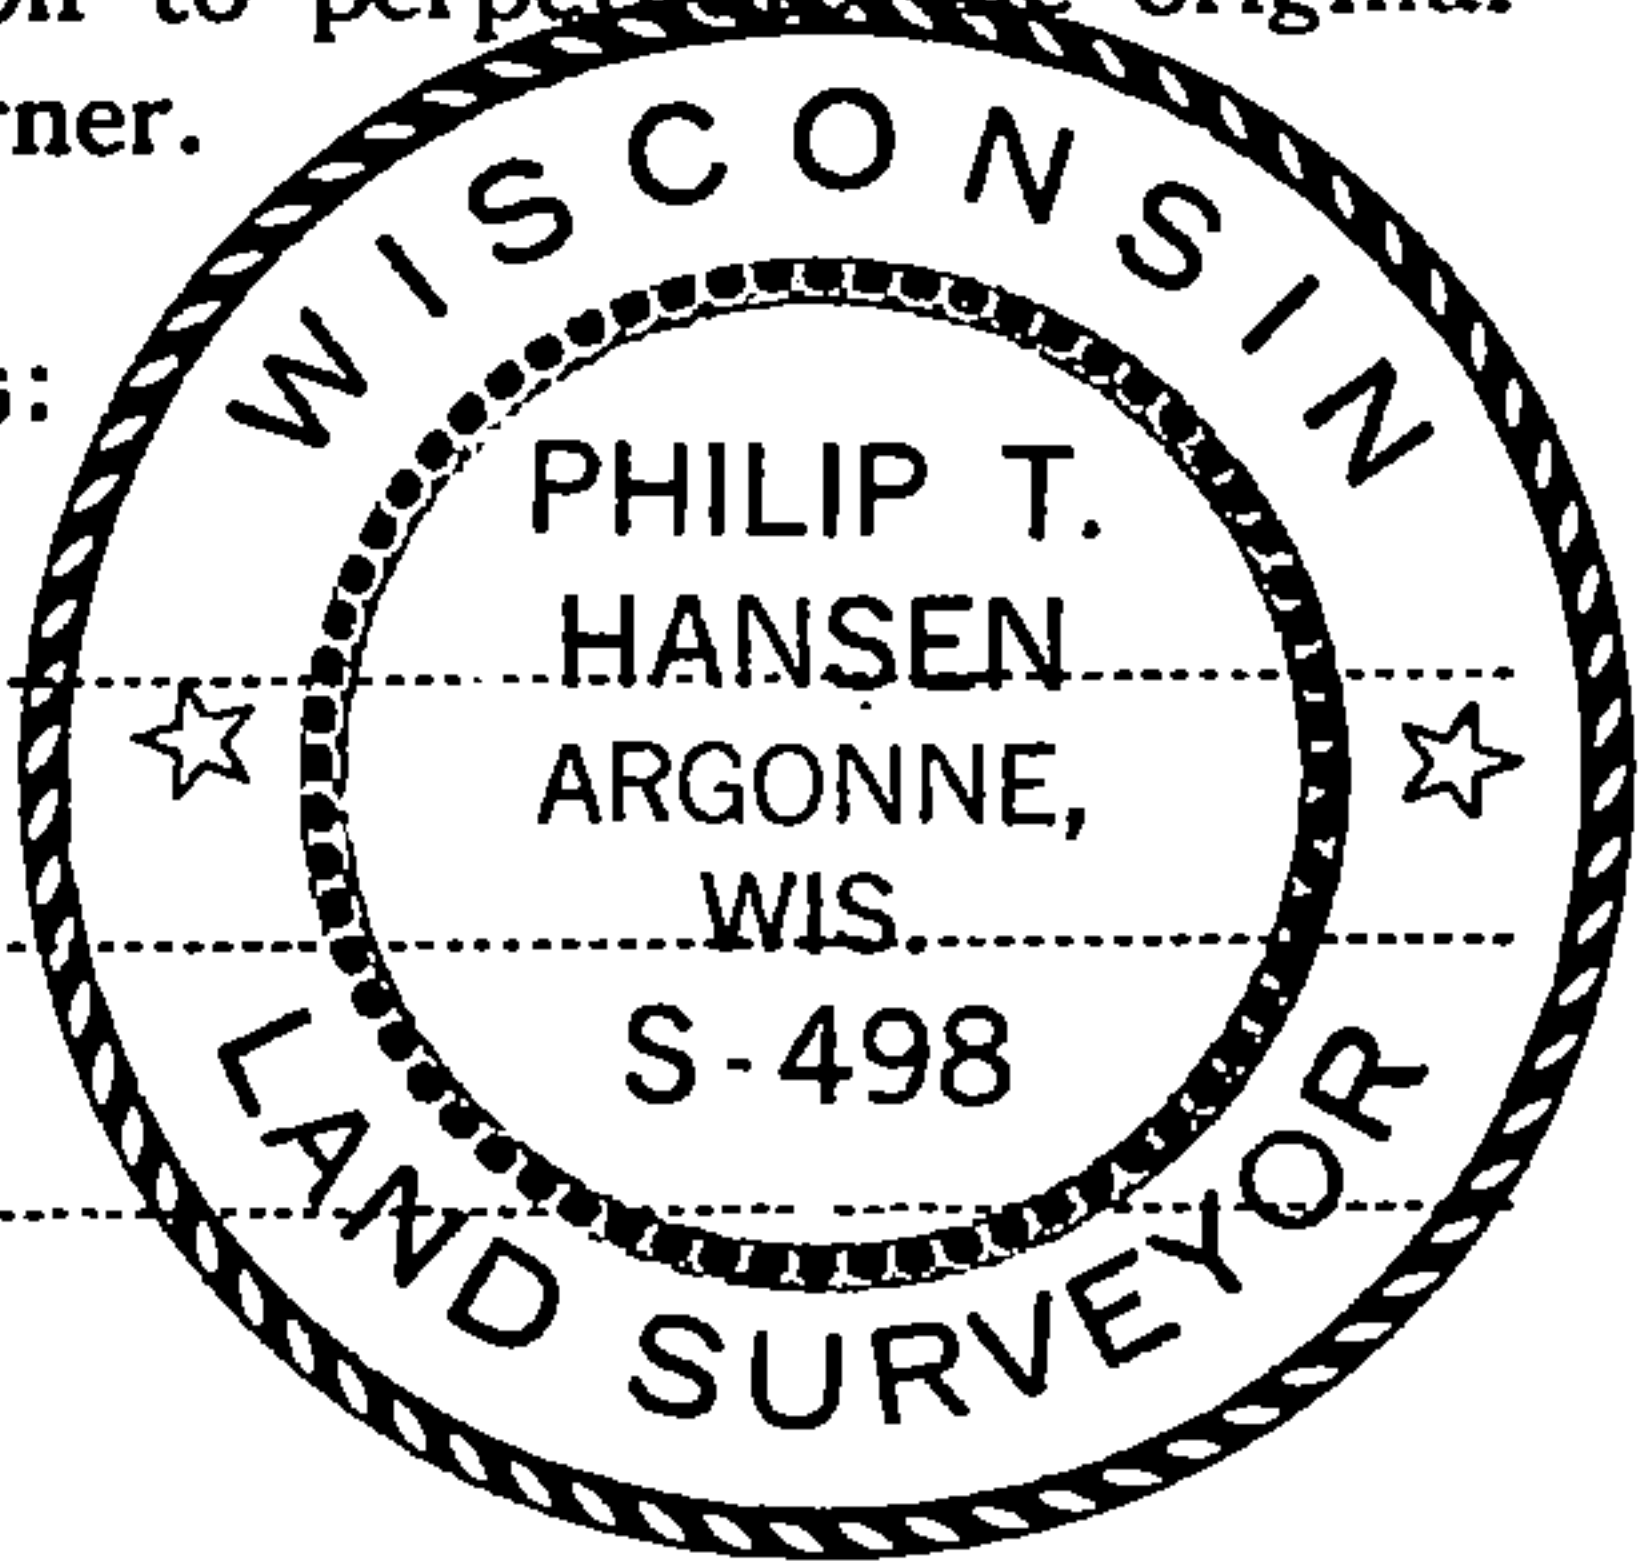

○ = Corner monument restored.

History of original corner establishment:

Original corner established by J.L. Nowlin, Deputy Surveyor, in 1859, from which Sugar 16" bears S32°E, 8 links and Lind 14" bears N5°E, 6 links.
No records of any subsequent survey.
George L. Ison had witnessed this position marked with iron pipe on south side of section line road. This pipe has been lost.

Description of corner evidence found:

Corner set by locating an old rock fence to the south which was supposed to have been on the 1/4 line bearing S2°W. We prolonged this line to the centerline of section line road, and arrived at the same location as shown to us by Mr. Ison.

Description of monument and accessories I established to perpetuate the original location of this corner.

Drove a 1½" x 18" iron pipe in the centerline of existing section line road.
Set a 2½" Berntsen A-1 Federal Monument 50 links north for a witness corner.
Monument projects 18" above ground. Cap stamped:
Marked NBTs from true corner.
Sugar 12" N38°W, 85.7 links, scribed 1/4 BT.
Sugar 8" N14°W, 62.2 links, scribed 1/4 BT.
White Ash 8" N52°E, 109.5 links, scribed 1/4 BT.

T36N R12E
1/4 S 26 W.C.
S 35
S498-1977
S 50 lks to Cor.

Dated at Rhinelander, Wis., this 10th day of August, 1977.

Signature *Philip T. Hansen* Title Registered Land Surveyor Registration No. S-498
(County Surveyor, Registered Land Surveyor, or other duly authorized official)

Office of Register of Deeds, County of Forest, I hereby certify that the within
instrument was filed in this office for record on the 22nd day of AUGUST, 1977
at 3:30 o'clock P. M.

Eugene Stutzman
(Register of Deeds)
By Deputy

DOCUMENT NUMBER **112160**

FORM 985 M. C. MILLER CO., MILWAUKEE

43612260020