

CERTIFIED LAND CORNER RESTORATION

Index No. U-7

State of Wisconsin }
County of Forest } ss.


I Philip T. Hansen, do hereby
certify that on the 3rd day
of May, 1976, I found
evidence of the SC 1/16
corner of Section 29
Township 36, North, Range
12 East, Fourth Principal Meridian,
as described hereon; and that from this evidence
I established a new monument and accessories
as described hereon to perpetuate the original
location of this corner.

Resident witnesses:


Glen Barker

Jim Claflin

Herb Wagoner

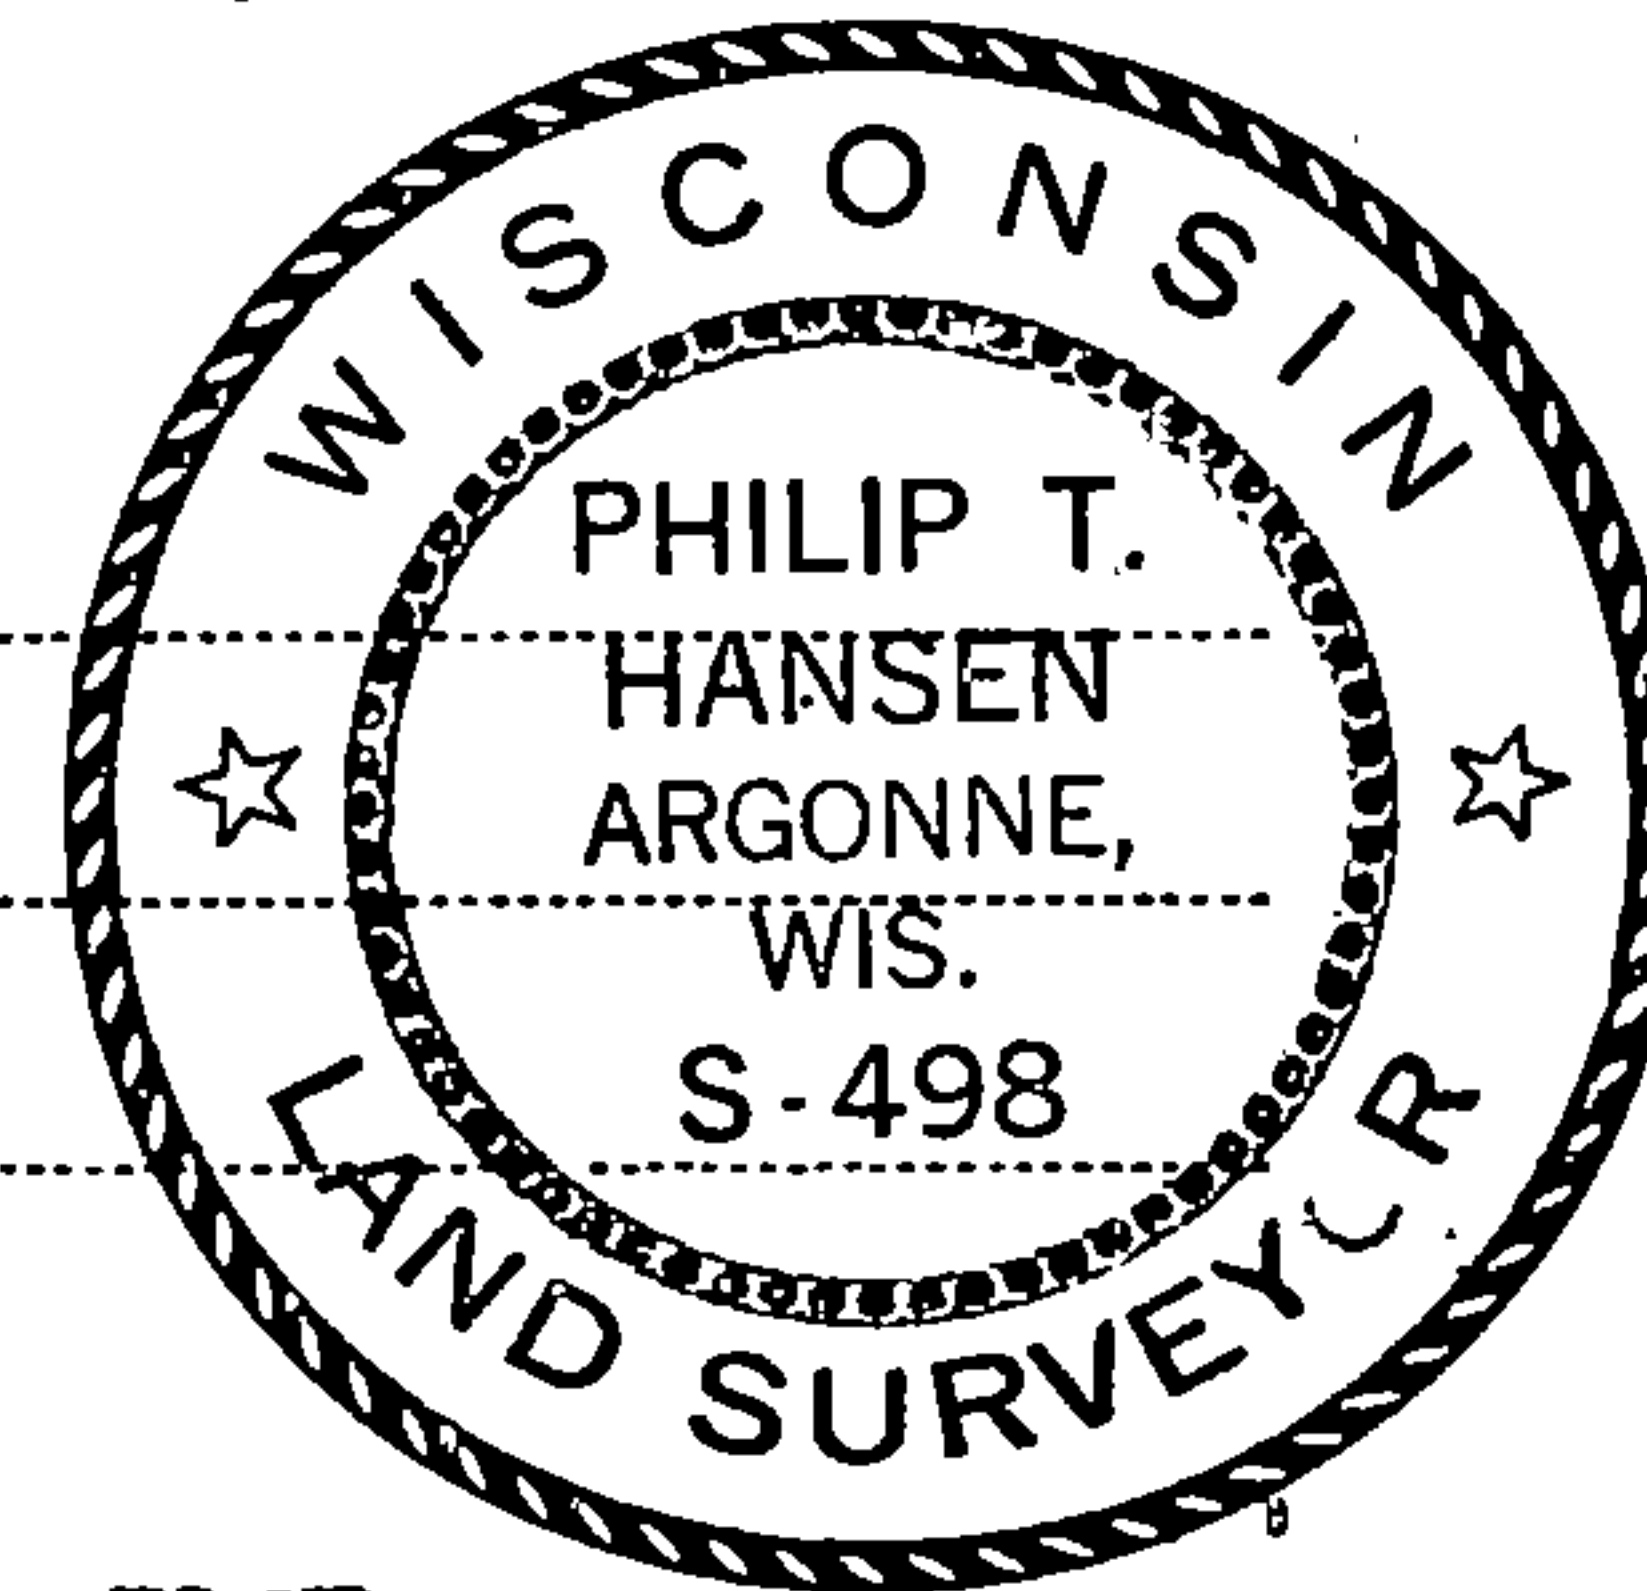

T36N R12E

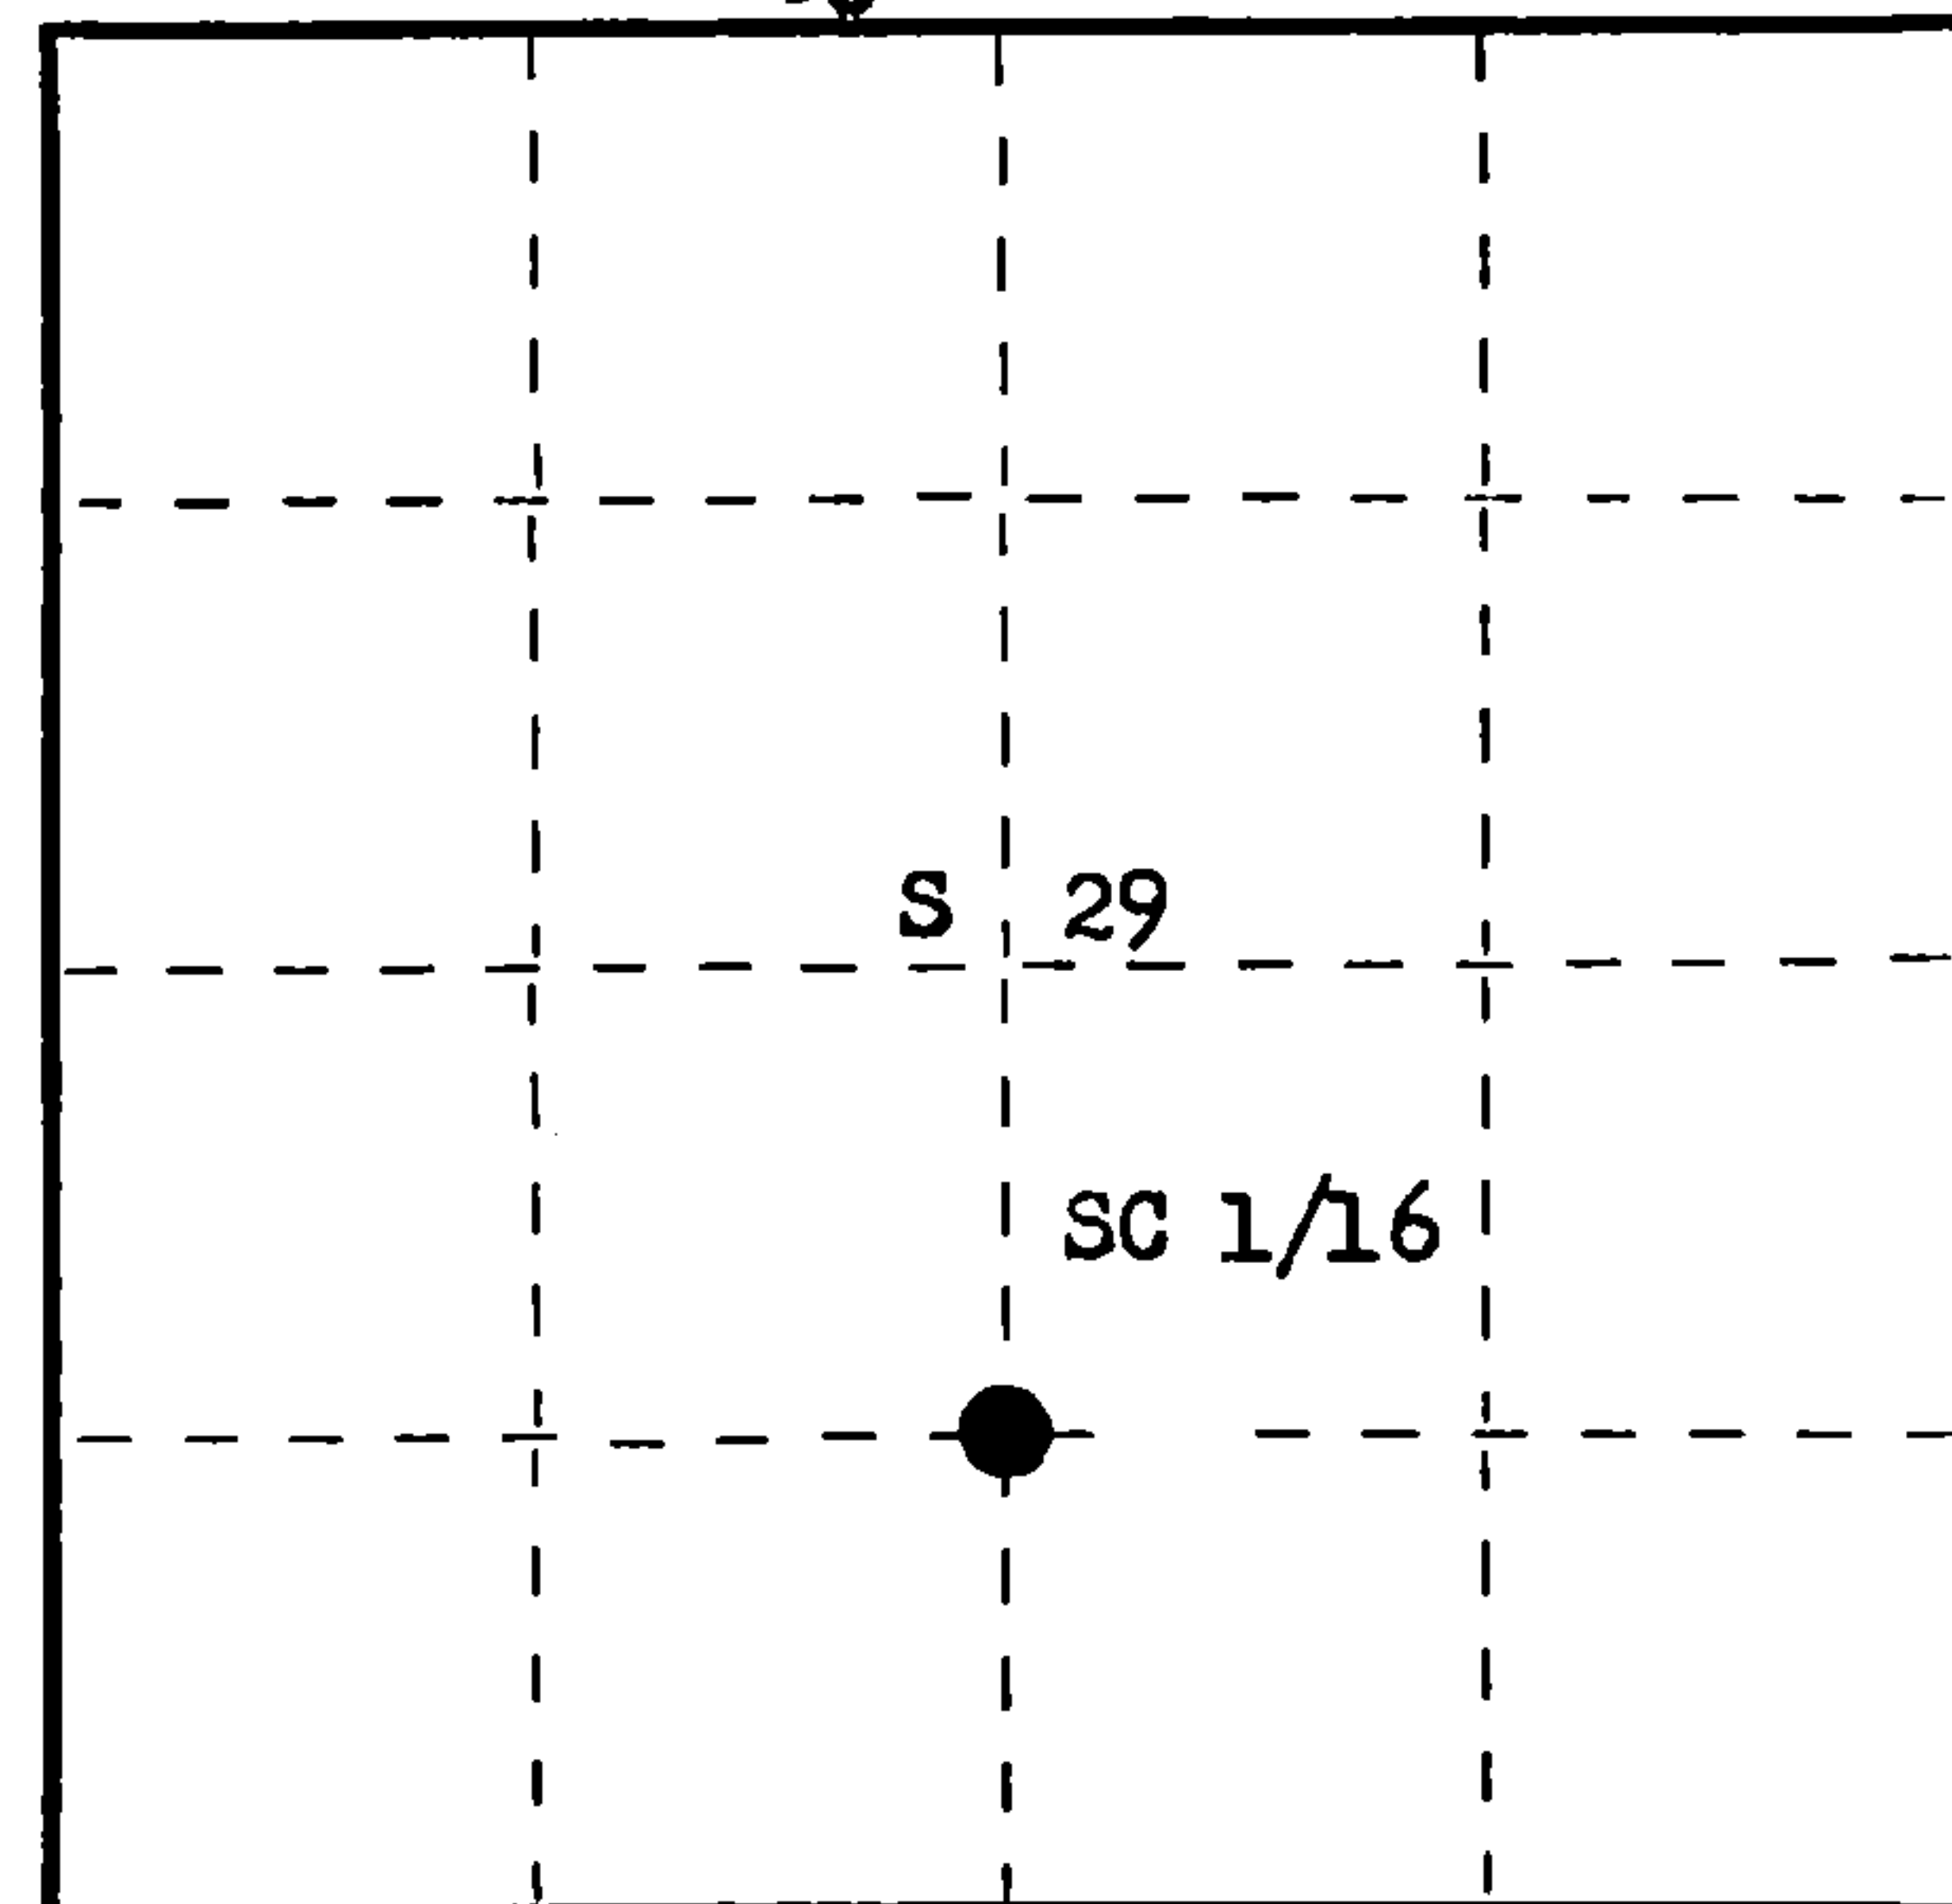

○ = Corner monument restored.

History of original corner establishment:

Corner established by I.R. Ritter, County Surveyor, in 1931. Robert Thiel, adjacent land owner, states that it was established for previous land owner.

Description of corner evidence found:

Recovered $1\frac{1}{2}$ " x 3' iron pipe, projecting 8" above ground.

Recovered OBT - Basswood 5" N45°E 15.5 lks, scribed 1/16 BT (now dead).
Y. Birch 8" N52°W 9.8 lks, scribed 1/16 BT.

Description of monument and accessories I established to perpetuate the original location of this corner.

Replaced iron pipe with $1\frac{1}{2}$ " iron pipe with 2" brass cap, stamped
Pipe projects 18" above ground.

NBTs - Sugar 6" S72°W 31 lks, scribed 1/16 BT.
Sugar 6" S15°E 30.4 lks, scribed 1/16 BT.

Pipe and BTs painted blue.

S498
T36N R12E
SC 1/16 S 29
CPI-1976

Dated at Rhineland, Wis., this 11th day of June, 1976.

Signature Philip T. Hansen Title Registered Land Surveyor Registration No. S-498
(County Surveyor, Registered Land Surveyor, or other duly authorized official)

Office of Register of Deeds, County of Forest, I hereby certify that the within
instrument was filed in this office for record on the 28th day of June, 1976
at 3:45 o'clock P. M.

Eugene Stutzman
(Register of Deeds)

DOCUMENT NUMBER **109539**

By _____ Deputy