


FORM 985 M. S. MILLER CO., MILWAUKEE

State of Wisconsin }
County of Forest } ss.

I, Thomas R. Arnett, do hereby
certify that on the 10th day
of September, 1975, I found
evidence of the 1/4
corner of sections 13 & 24
Township 36, North, Range
13 E, Fourth Principal Meridian,
as described hereon; and that from this evidence
I established a new monument and accessories
as described hereon to perpetuate the original
location of this corner.

Resident witnesses:

Herbert Wagoner

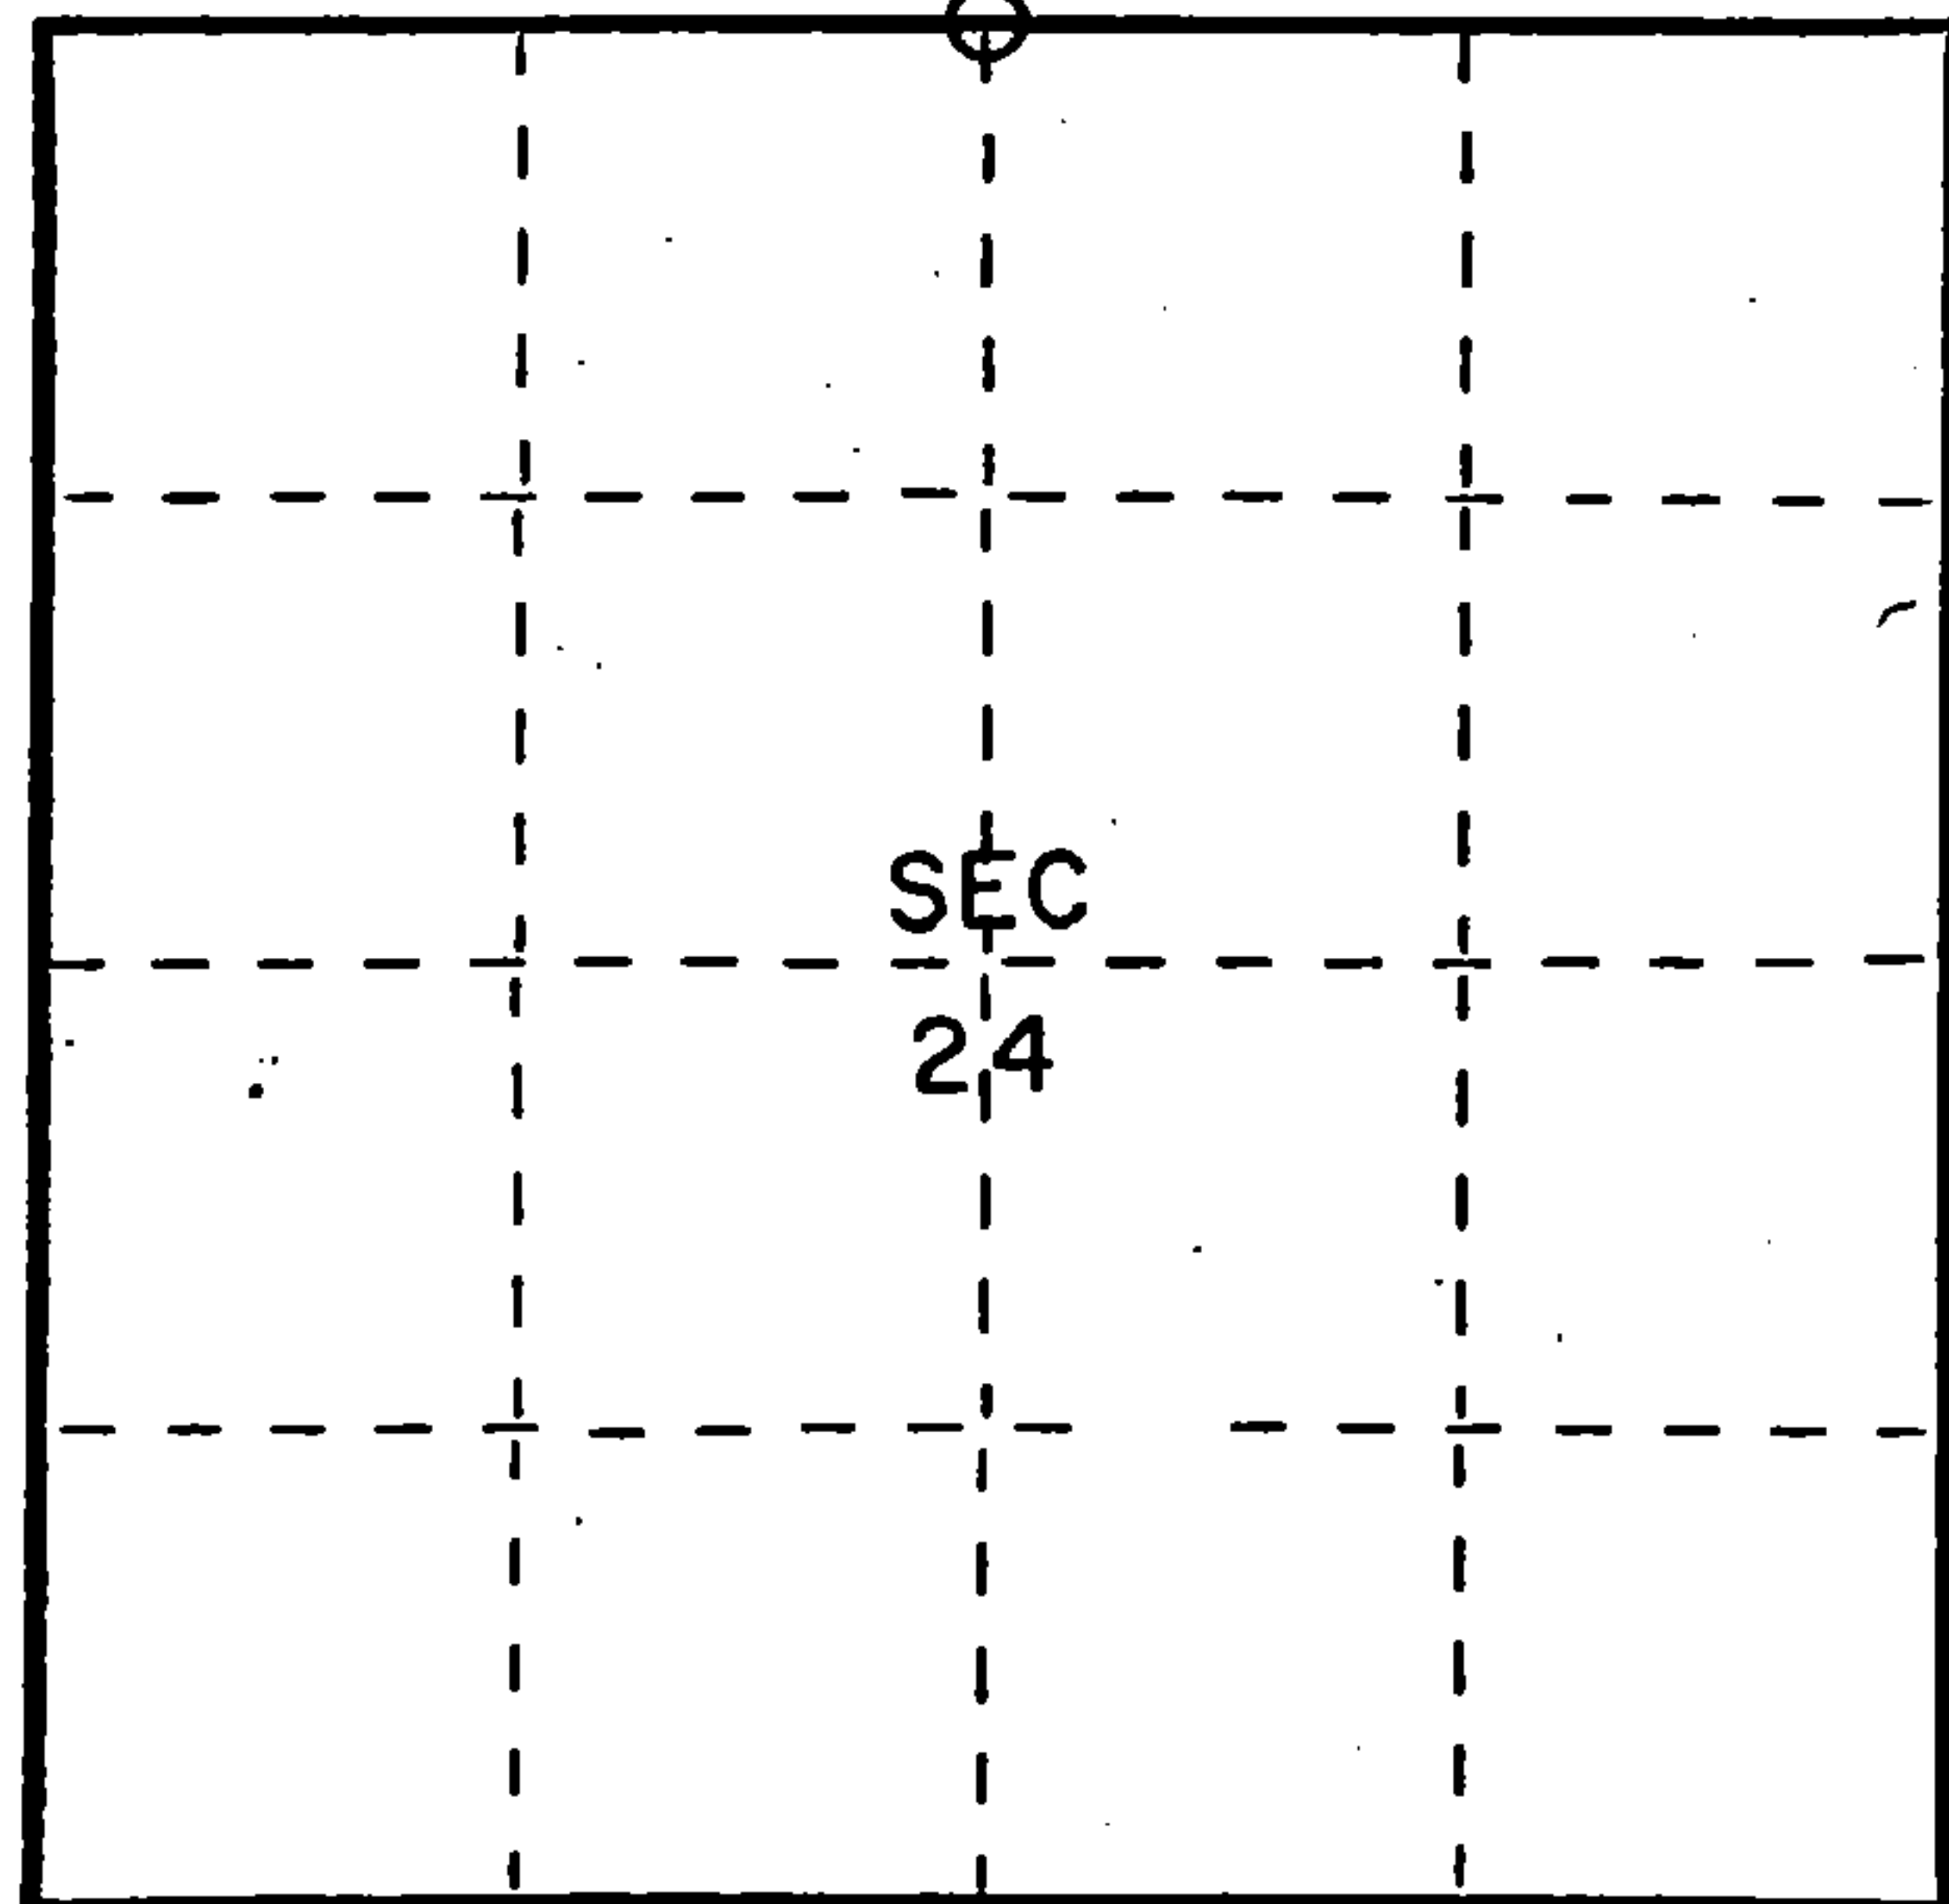

○ = Corner monument restored.

CERTIFIED LAND CORNER RESTORATION

Index No. N23

History of original corner establishment:

Original subdivision by James L. Nowlin June 2 - June 12, 1865

Hemlock	20	N60E	20 Lks.
Sugar	8	S60W	15 Lks.

Description of corner evidence found:

2" iron pipe 5' long with brass cap set by C.E. Walker in 1938


Description of monument and accessories I established to perpetuate the original location of this corner.

Left monument set by Walker

Ties:

Maple	6"	S79W	18.18 feet
Maple	8"	N14E	87.30 feet

monument on south line of pipe line.

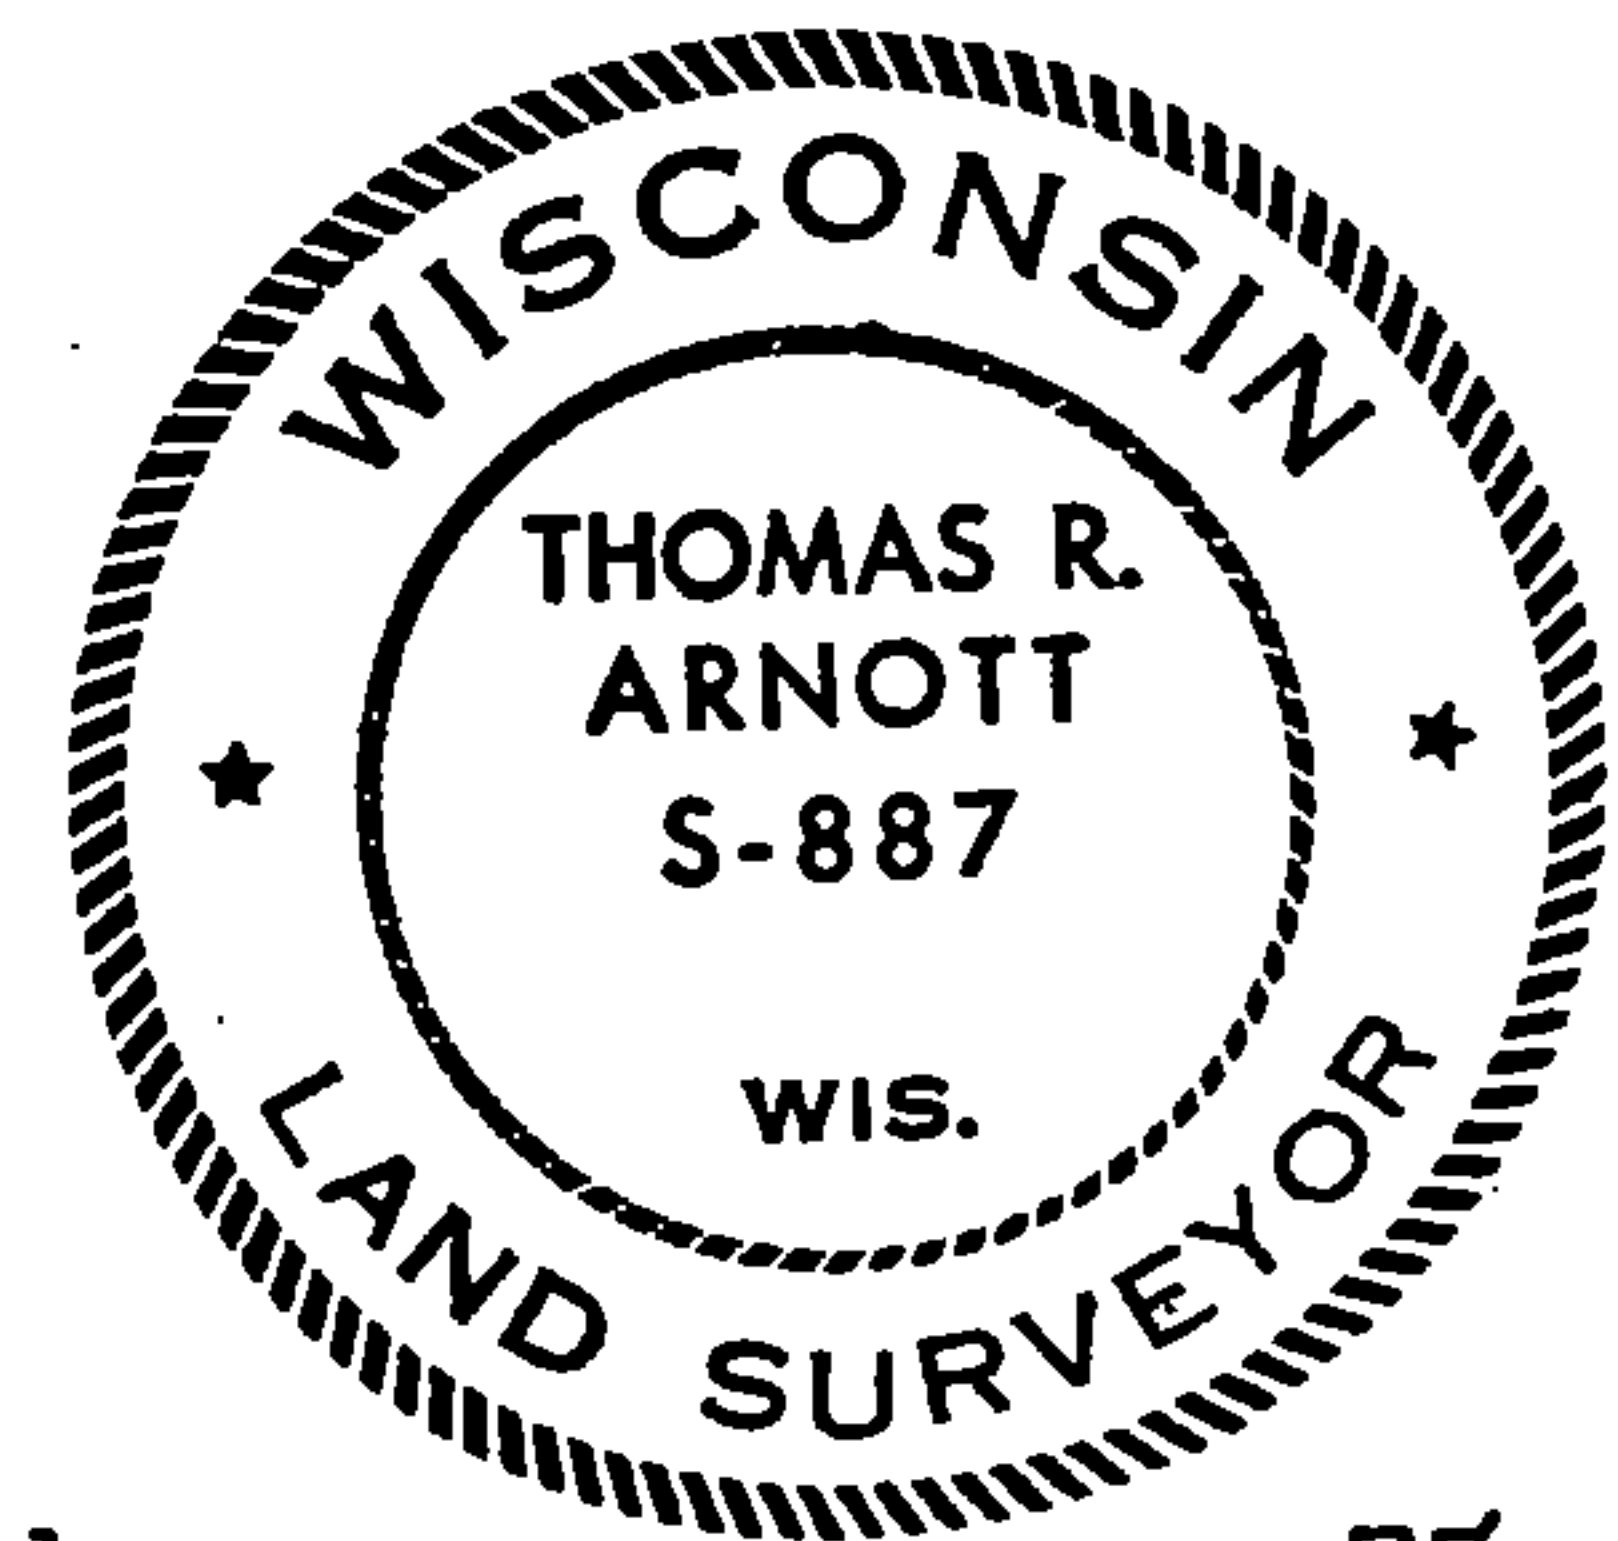

Dated at Crandon, Wis., this 28th day of October, 1975

Signature Thomas R. Arnett Title Land Surveyor Registration No. S-887
(County Surveyor, Registered Land Surveyor, or other duly authorized official)

Office of Register of Deeds, County of Forest, I hereby certify that the within
instrument was filed in this office for record on the 28th day of October, 1975
at 11 o'clock A. M.

Eugene Stutzman Document Number 108081
(Register of Deeds)

By _____ Deputy

0700131020