

CERTIFIED LAND CORNER RESTORATION


Index No. **V17**

State of Wisconsin }  
County of Forest } ss.

I Thomas R. Arnott, do hereby  
certify that on the 9th day  
of January, 19 76, I found  
evidence of the section  
corner of sections 26, 27, 34 & 35  
Township 36, North, Range  
13 E, Fourth Principal Meridian,  
as described hereon; and that from this evidence  
I established a new monument and accessories  
as described hereon to perpetuate the original  
location of this corner.

Resident witnesses:  
\_\_\_\_\_  
\_\_\_\_\_  
\_\_\_\_\_

FORM 985 W. C. MILLER CO., MILWAUKEE

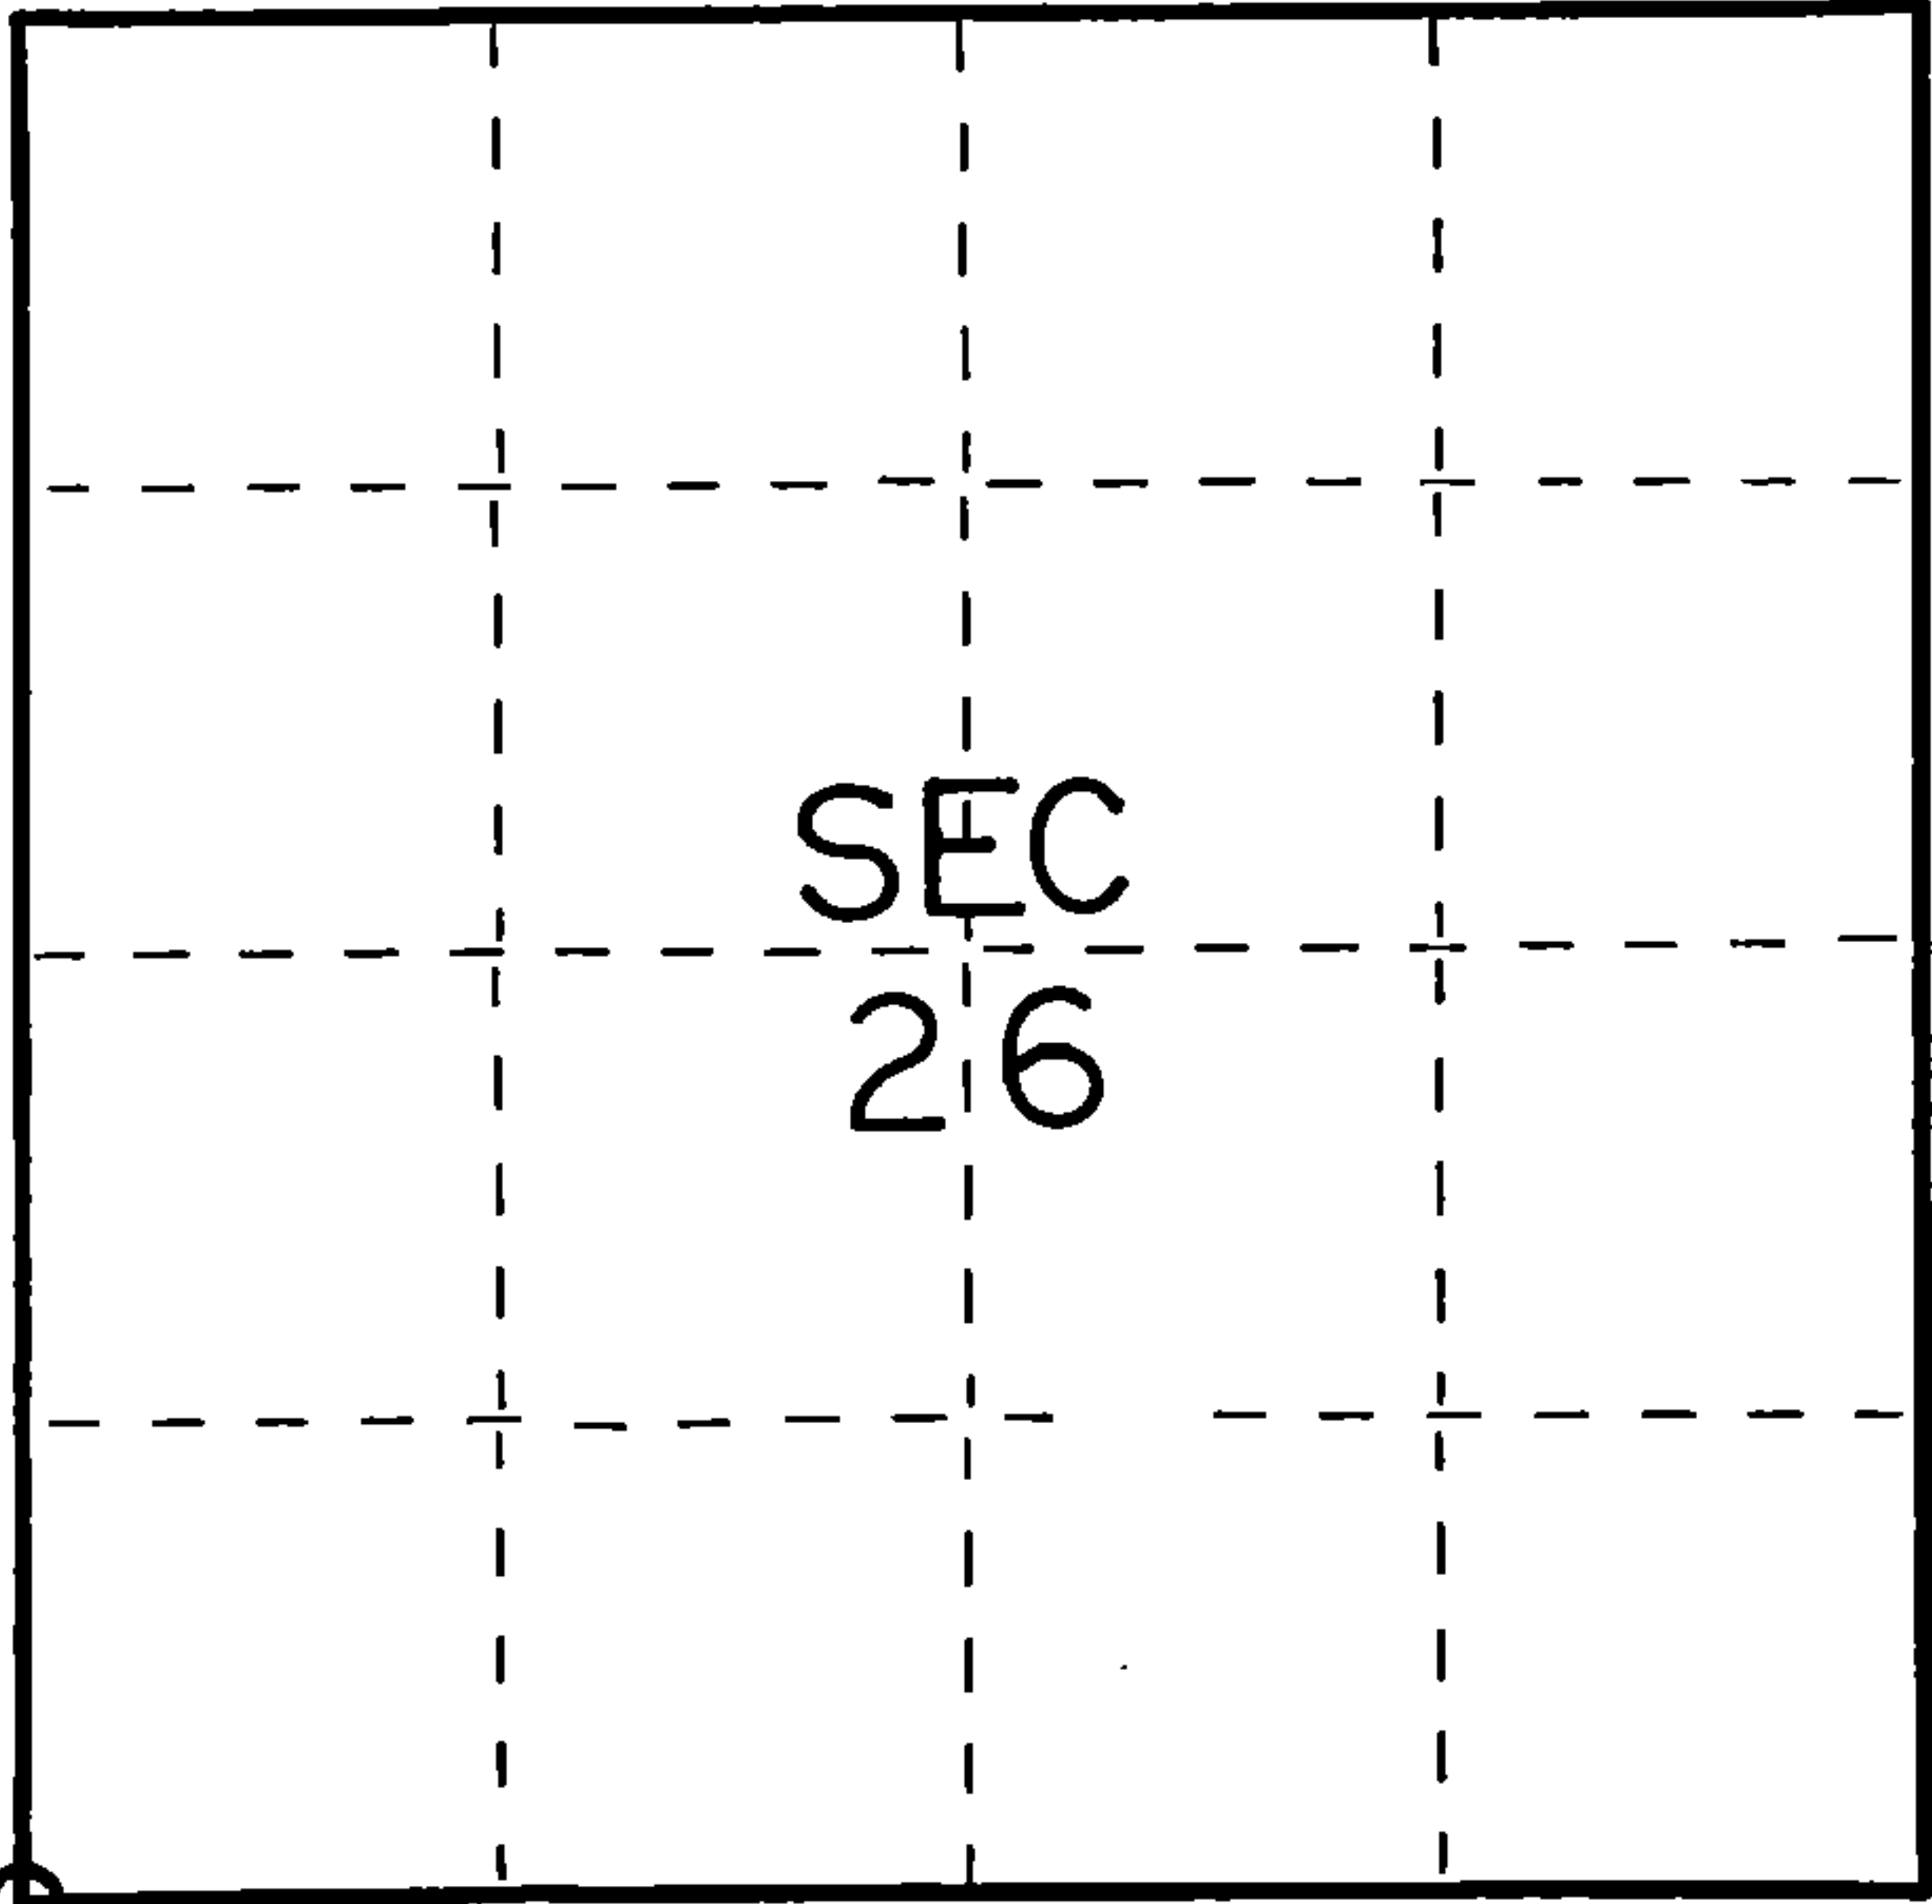

○ = Corner monument restored.

History of original corner establishment:

Original Subdivision by James Nowlin June 2 - June 12, 1865

Sugar	10	N41E	36 Lks.
Sugar	18	N33W	37 Lks.

Description of corner evidence found:

2" iron pipe 5' long with brass cap set by C.E. Walker in 1938

Ties:

Description of monument and accessories I established to perpetuate the original location of this corner.

Left monument set by Walker

Ties:

Maple	6	N17E	7.12 feet
Maple	16	S51W	26.43 feet
Maple	6	S79W	31.57 feet



Dated at Crandon, Wis., this 15th day of January, 19 76.

Signature Thomas R. Arnott Title Surveyor Registration No. S-887  
(County Surveyor, Registered Land Surveyor, or other duly authorized official)

Office of Register of Deeds, County of Forest, I hereby certify that the within  
instrument was filed in this office for record on the 15th day of January, 19 76  
at 3 o'clock P. M.

Eugene Staszny Document Number **108574**  
(Register of Deeds)

By \_\_\_\_\_ Deputy

43013270000