

CERTIFIED LAND CORNER RESTORATION

State of Wisconsin }
County of Forest } ss.

I Jean F. Resvick, do hereby certify that on the 27 day of April, 19 77, I found evidence of the West Quarter corner of Section 2 Township 36 North Range 14 East, Fourth Principal Meridian, as described hereon; and that from this evidence I established a new monument and accessories as described hereon to perpetuate the original location of this corner:

Description of original monument and accessories and subsequent restorations:

Surveyed by James McBride in 1859
South corrected on west side of section 2, 40.22 chains, set 1/4 quarter section post.
Cedar 14", N34°W, 11 lks.
Cedar 12", S63°E, 7 lks.



Description of corner evidence found:

Fallen post, 5" x 5" x 6' and 4" x 4" x 18" very decayed post along side 6' post.
From point of these posts, very decayed cedar stumps remains at bearings and distances as called for in original notes. Many blazes and overgrowth on fallen cedar fragments.

Description of monument and accessories I established to perpetuate the location of this corner: From Cedar Stumps, Placed 2" inside diameter, 5 foot long, concrete filled galvanized iron pipe, capped with 3" brass cap, stamped T36N, R14E, 1/4, S2, S3, 1977, S-802.

Blazed and scribed the following new bearing trees:

Cedar 7", N83°E, 32.06 ft.
Cedar 10", S74°W, 20.76 ft.
Cedar 7", N25°W, 9.41 ft.
Set sign post 0.50 ft. East of monument.

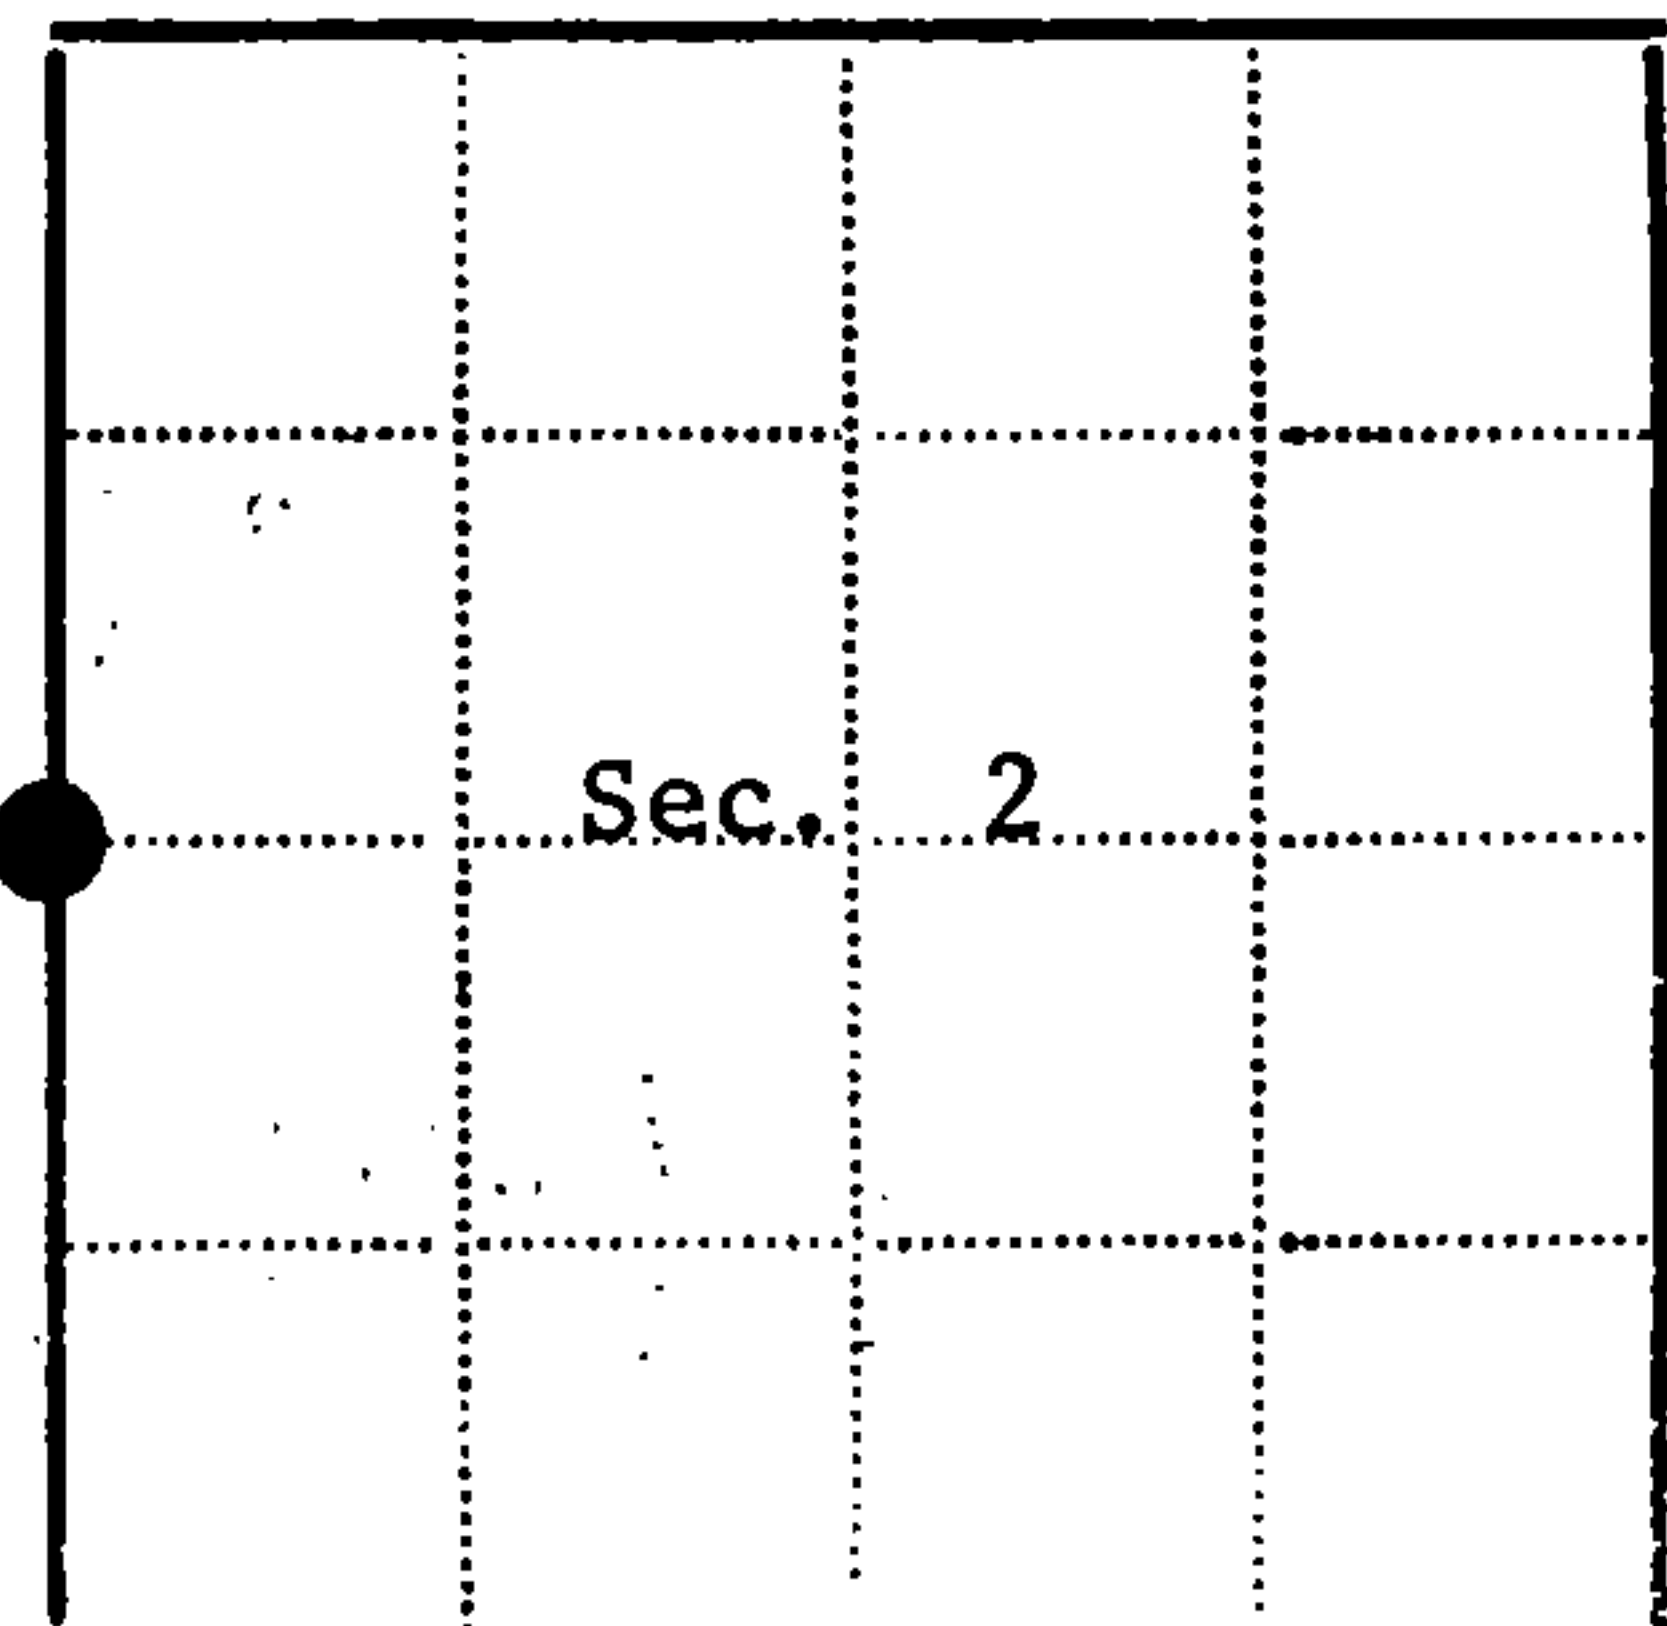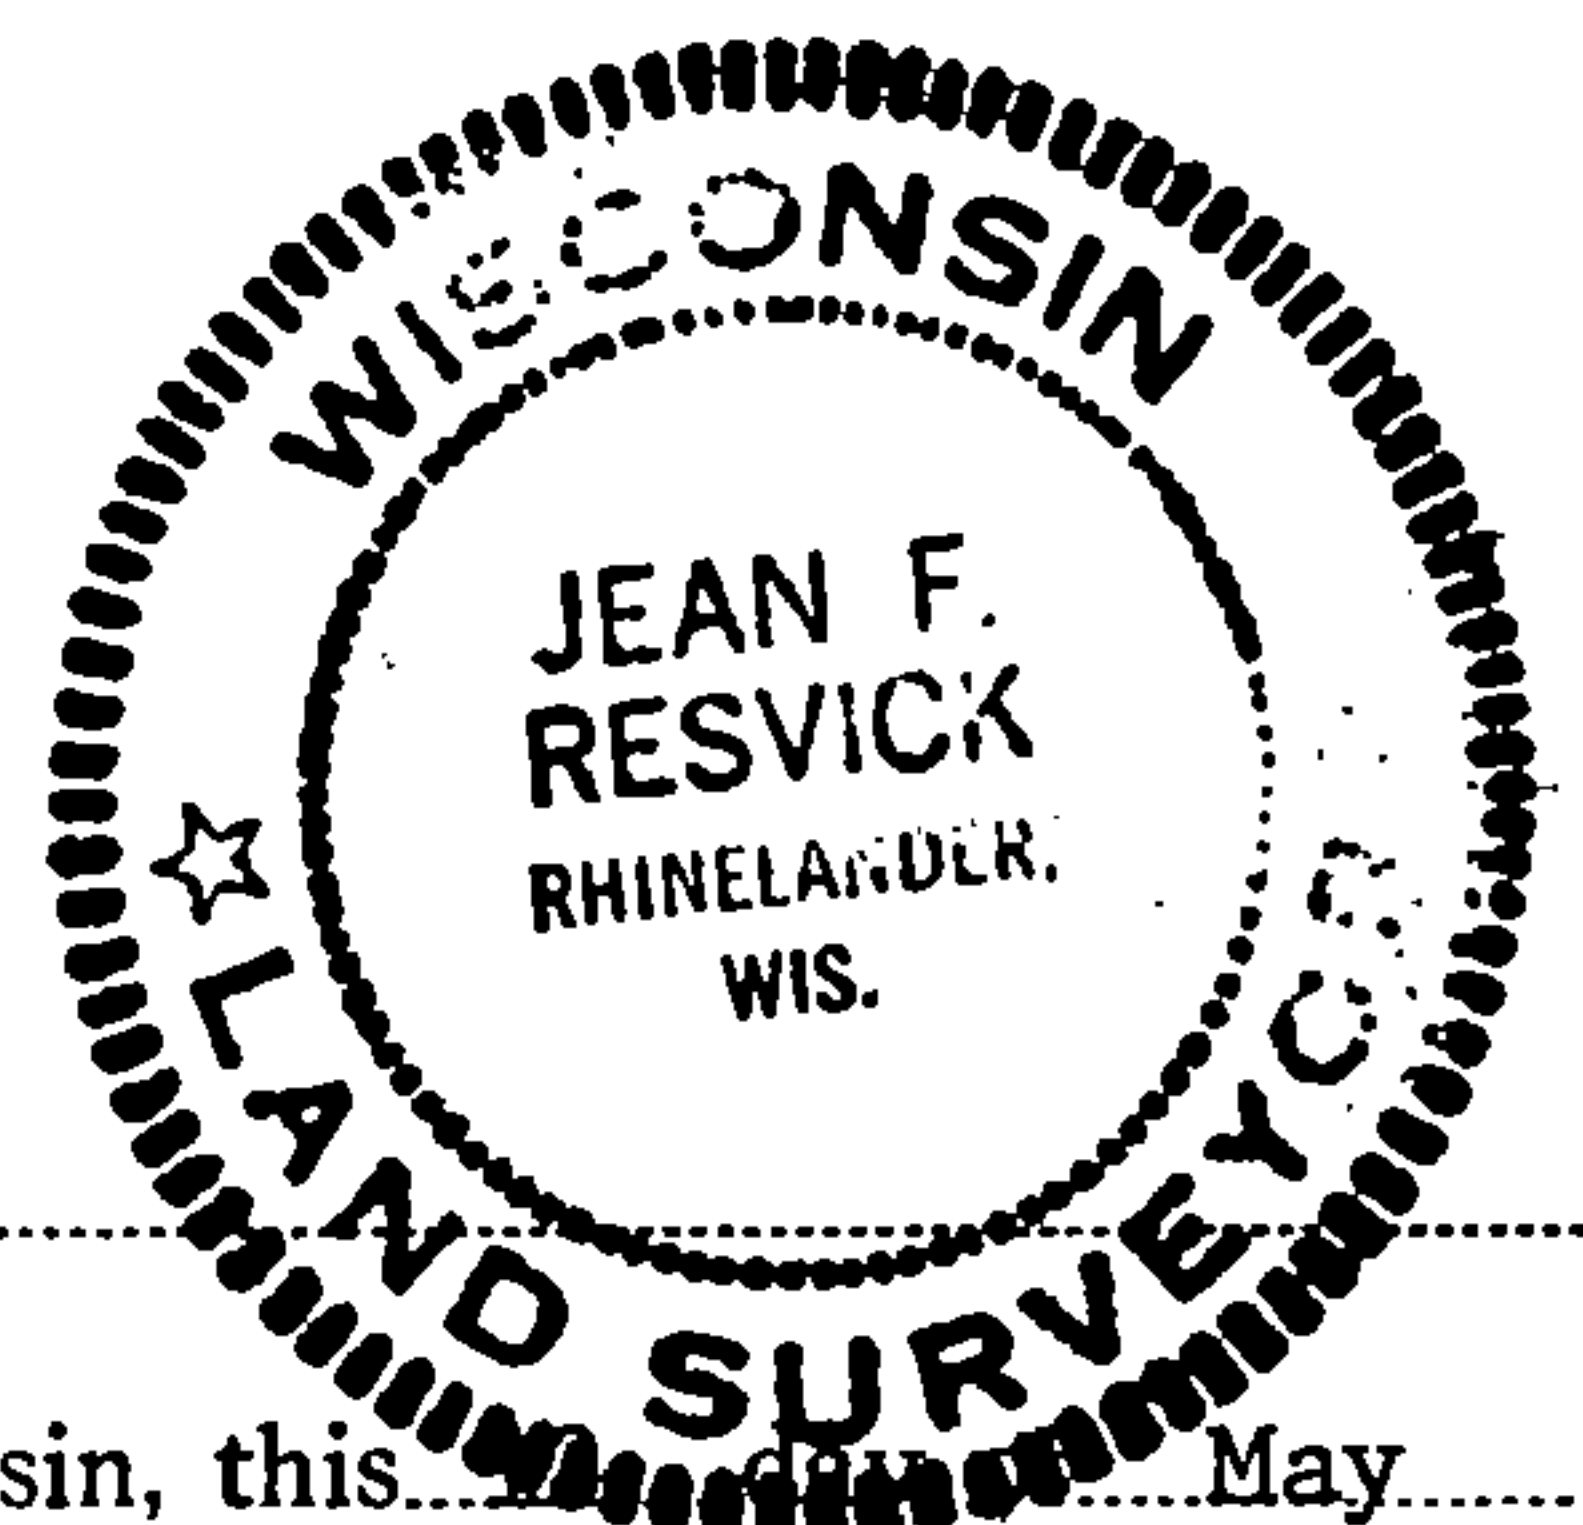

● - Corner monument restored
□ -

Resident witnesses.....
Dated at Rhinelander Wisconsin, this 27 day of May 19 77.

Signature Jean F. Resvick Title Land Surveyor
(County Surveyor, Registered Land Surveyor, or other duly authorized official)

Surveyors Registration No. S-802 DOCUMENT NUMBER 111737

Office of Register of Deeds County of Forest
I hereby certify that the within instrument was filed in this office for record on the 27th day of June 19 77, and was filed in Book No. Page No. of County Records.

Signature Eugene Staszynski Title Register of Deeds

Township 36 North Range 14 East Section 2 Index No. C-17 Page No.