

CERTIFIED LAND CORNER RESTORATION

Index No. **N11**


State of Wisconsin } ss.  
County of Forest

I Philip T. Hansen, do hereby certify that on the 20th day of January, 1976, I found evidence of the Quarter corner of Sections 16 and 21 Township 36 North, Range 14 East, Fourth Principal Meridian, as described hereon; and that from this evidence I established a new monument and accessories as described hereon to perpetuate the original location of this corner.


Resident witnesses:

Glen Barker

Jim Claflin

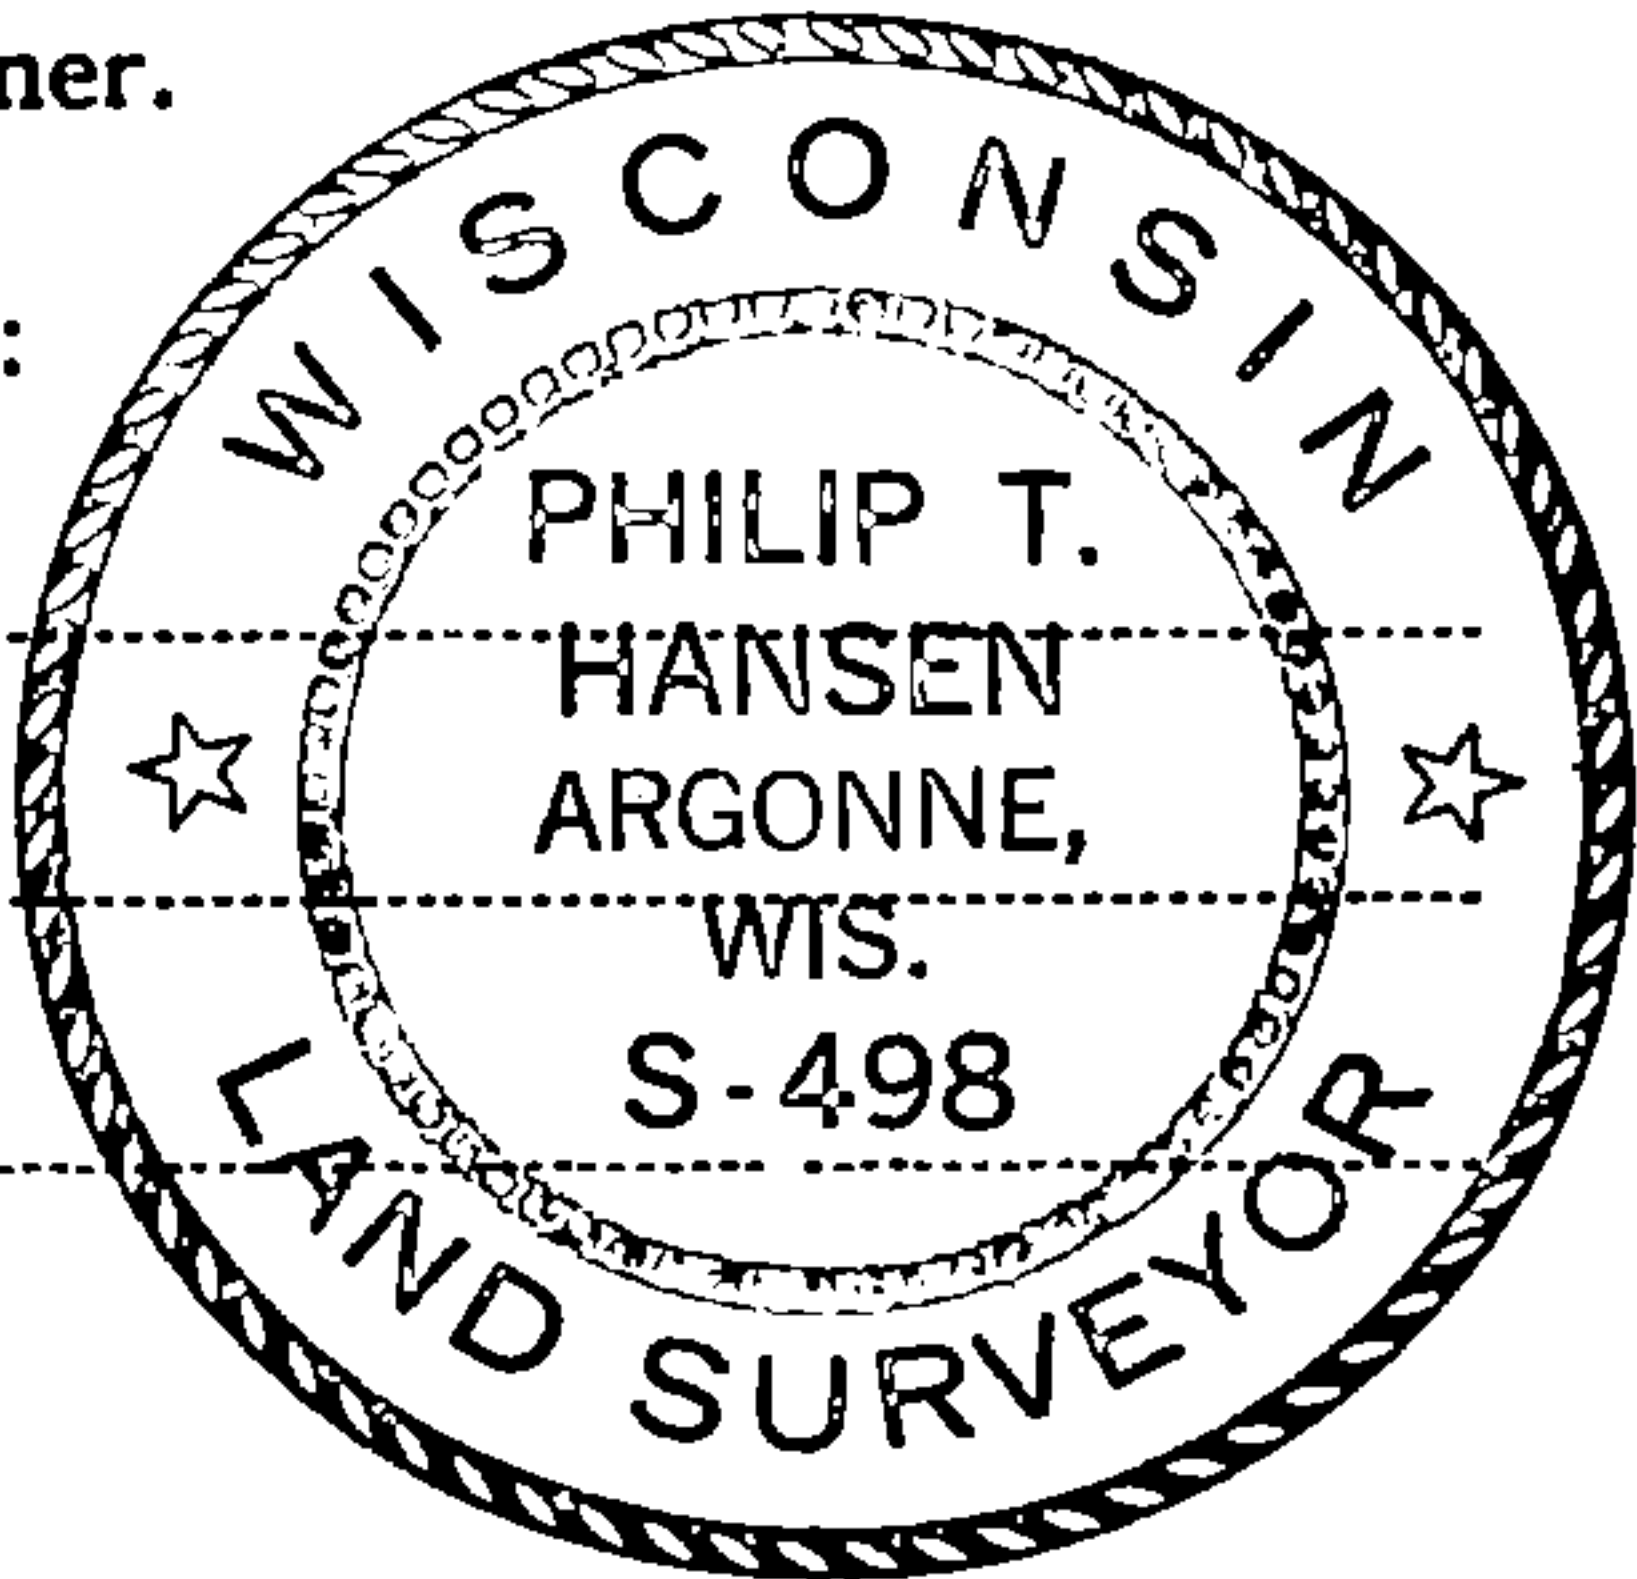

FORM 985 W. C. MILLER CO., MILWAUKEE

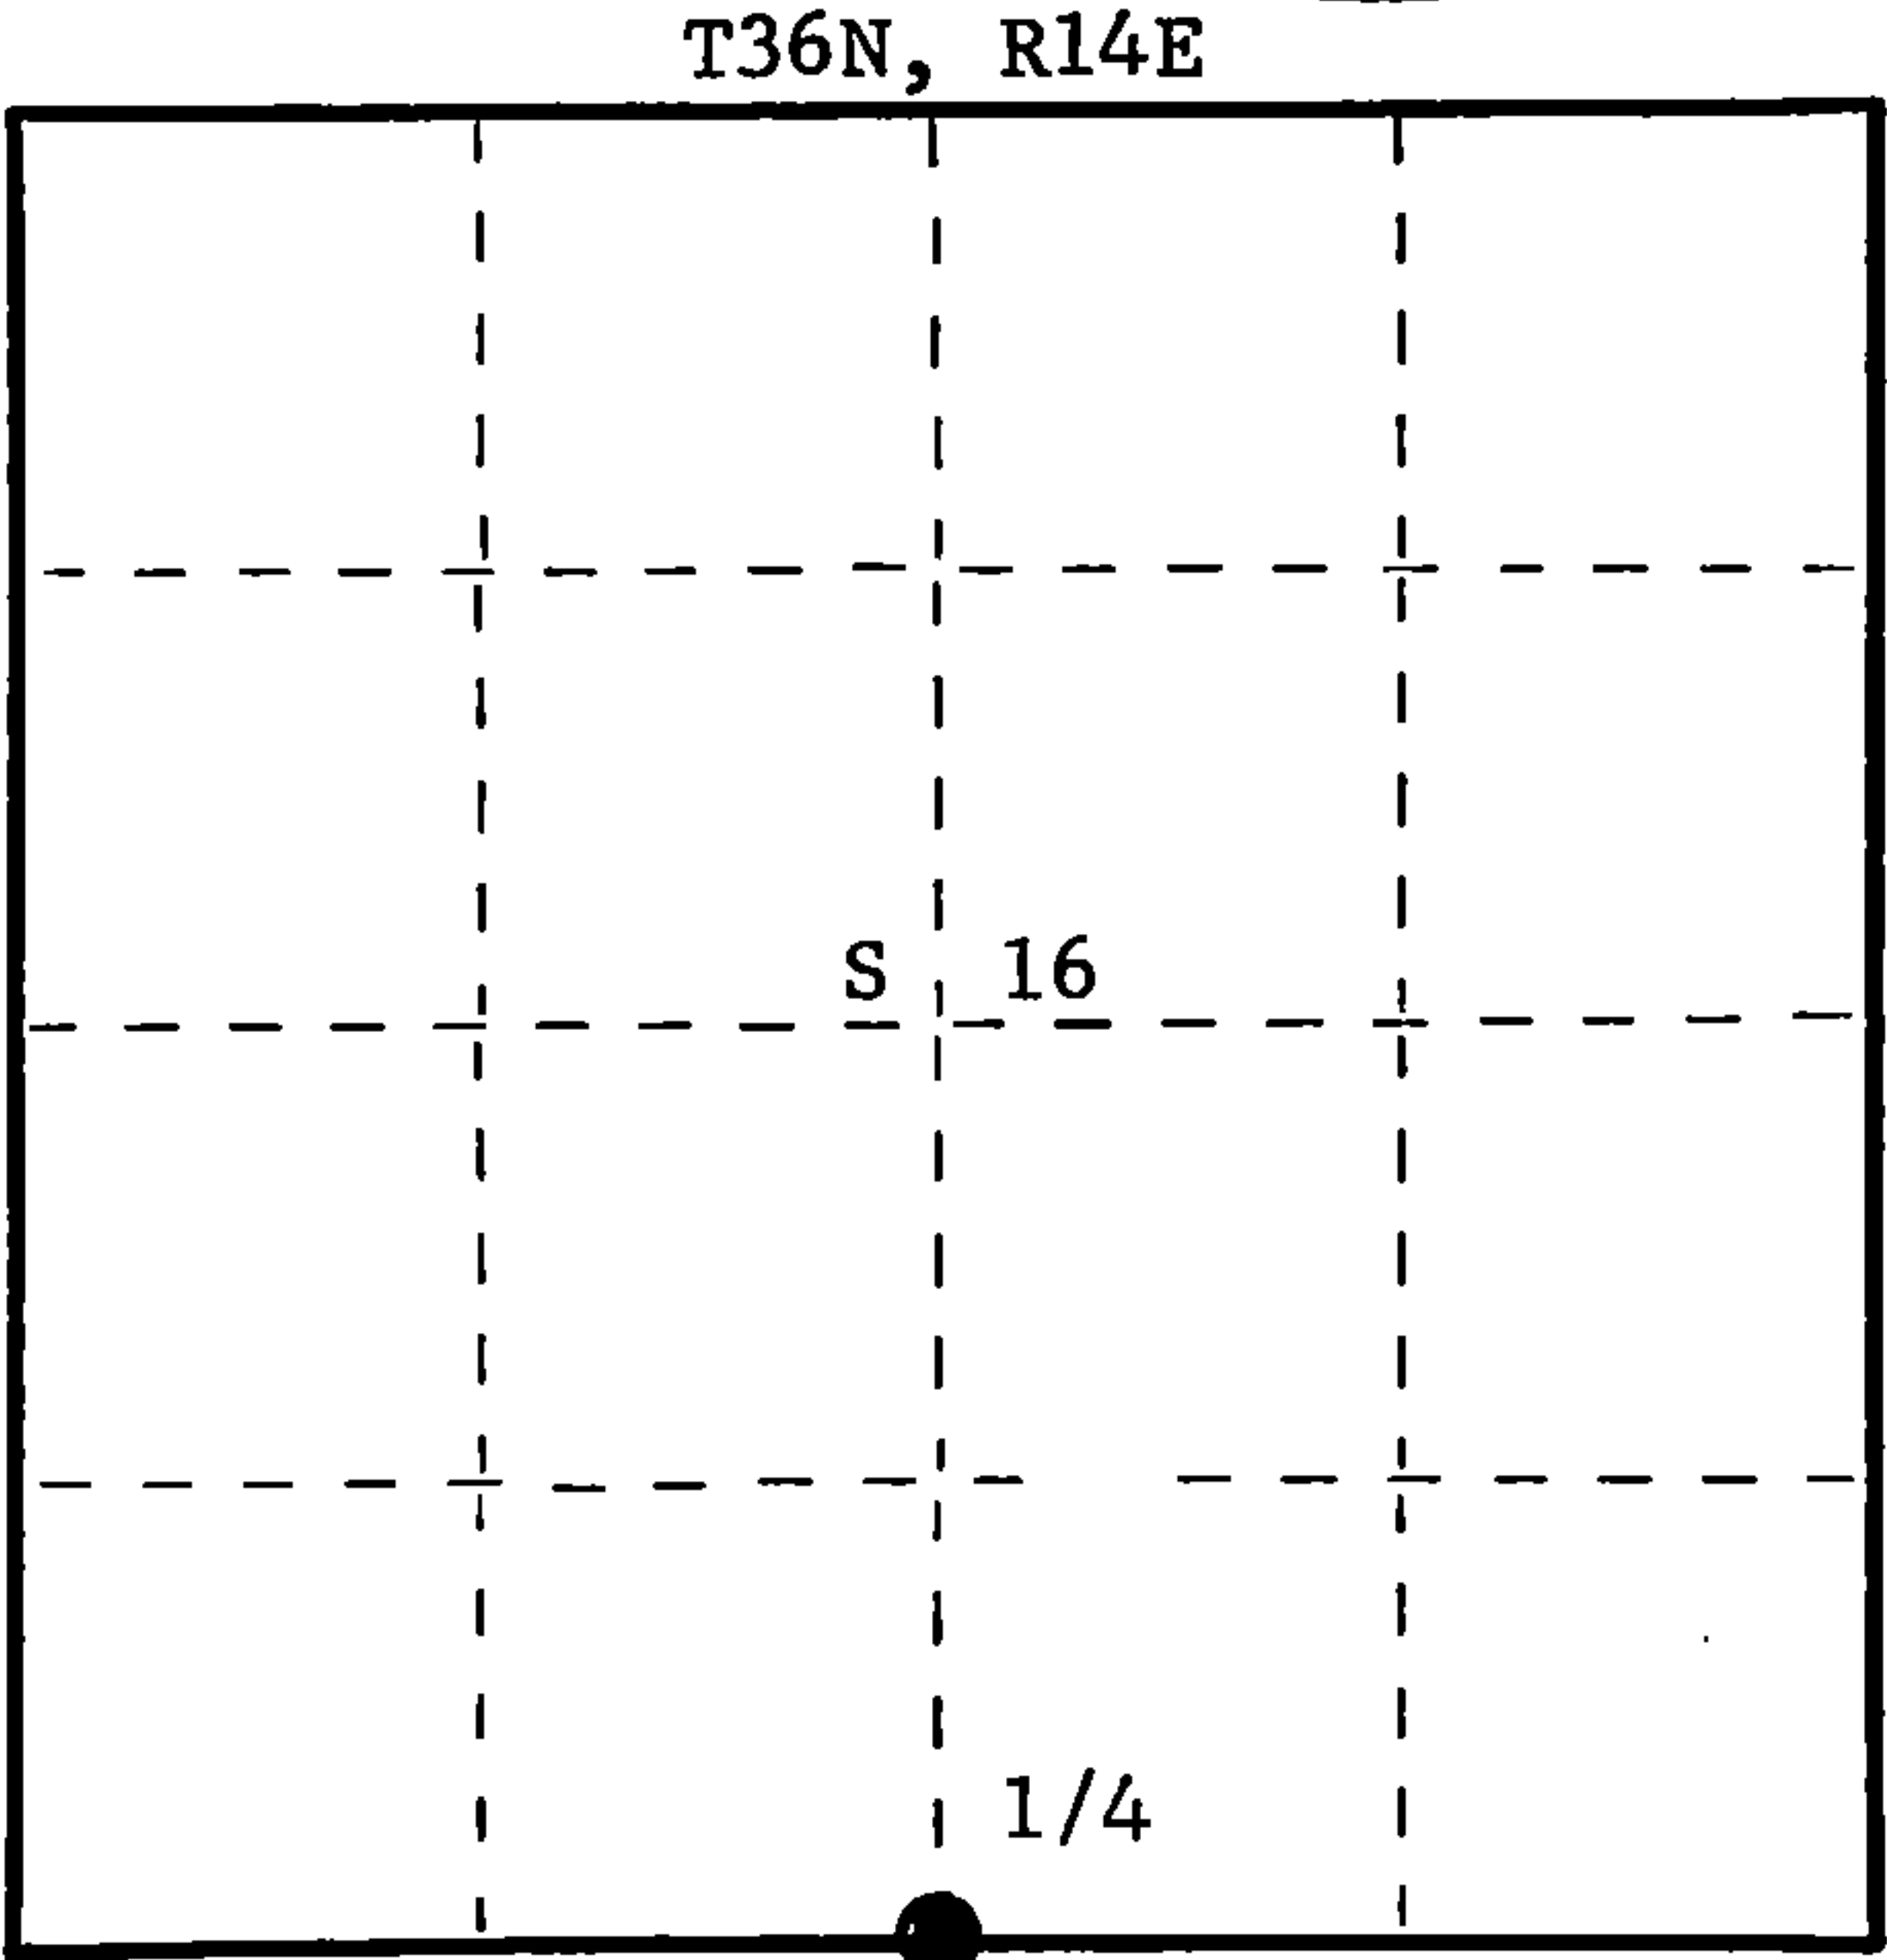

○ = Corner monument restored.

History of original corner establishment:  
Original corner established by James McBride, Deputy Surveyor, in 1859 from which sugar 8" bears N35°W, 7 links and sugar 12" bears S20°E, 25 links.

Corner recovered by Connor Forest Industries surveyor and maintained by foresters for many years.

Description of corner evidence found:  
Recovered 5" cedar post, squared and scribed S16, S21, in very poor condition. A 1-1/2" iron pipe was standing beside it. A rock cairn had been built up around the base of both monuments.

Recovered an OBT - Sugar 20" N62°W 27 links Scribing partly visible

Description of monument and accessories I established to perpetuate the original location of this corner.  
Replaced old wooden post with 2-1/2" Berntsen A-1 Federal Monument, aluminum, with magnet installed in cap and base. Cap stamped -

Pipe projects 18" above ground. Set old post and iron pipe beside it.

NBT's - Hemlock 9" S50°W 50 links Scribed 1/4 BT  
Sugar 7" N57°E 32.8 links Scribed 1/4 BT

Pipe post and BT's painted blue.

T36N, R14E  
1/4 S 16  
S 21  
S498, 1976

Dated at Argonne, Wis., this 26th day of January, 1976

Signature *Philip T. Hansen* Title Registered Land Surveyor Registration No. S-498  
(County Surveyor, Registered Land Surveyor, or other duly authorized official)

Office of Register of Deeds, County of Forest, I hereby certify that the within instrument was filed in this office for record on the 4th day of February, 1976 at 4:00 o'clock P. M.

*Eugene Staszny*  
(Register of Deeds)

By Deputy

DOCUMENT NUMBER 108719

4361416 0020