

# CERTIFIED LAND CORNER RESTORATION

State of Wisconsin

County of Forest

ss.

I William B. Cochrane, do hereby certify that on the 21st day of April, 1980, I found evidence of the Southwest Section corner of Section 26 Township 36 North, Range 15 East, Fourth Principal Meridian, as described hereon; and that from this evidence I established a new monument and accessories as described hereon to perpetuate the original location of this corner:

Description of original monument and accessories and subsequent restorations:

Surveyed in 1859 by James McBride.  
North between Sections 34 and 35, 80.00 chains set post corner to Sections 26, 27, 34 and 35.  
Birch, 15 inches, N40W, 18 links  
Birch, 8 inches, N21E, 16 links  
Sugar, 10 inches, S51E, 12 links  
Sugar, 10 inches, S11W, 37 links.



Description of corner evidence found:

1 1/2 inch iron pipe in a mound of rock and an old post lying next to pipe.  
Hardwood stump hole, S51E, 12 links  
Hardwood stump hole, N21E, 16 links.

Description of monument and accessories I established to perpetuate the location of this corner:

I replaced the iron pipe, with a 2 inch inside diameter galvanized iron pipe, 3 feet long, filled with concrete, with a brass cap stamped:  
T36N, R15E, S26, S27, S34, S35, 1980, S-1107

Blazed and scribed the following new bearing trees:  
Y. Birch, 10 inches, East, 25.81 feet  
Maple, 7 inches, S13E, 21.92 feet  
Double Y. Birch, 9 inches, S40W, 20.46 feet  
Maple, 6 inches, N48W, 9.44 feet.

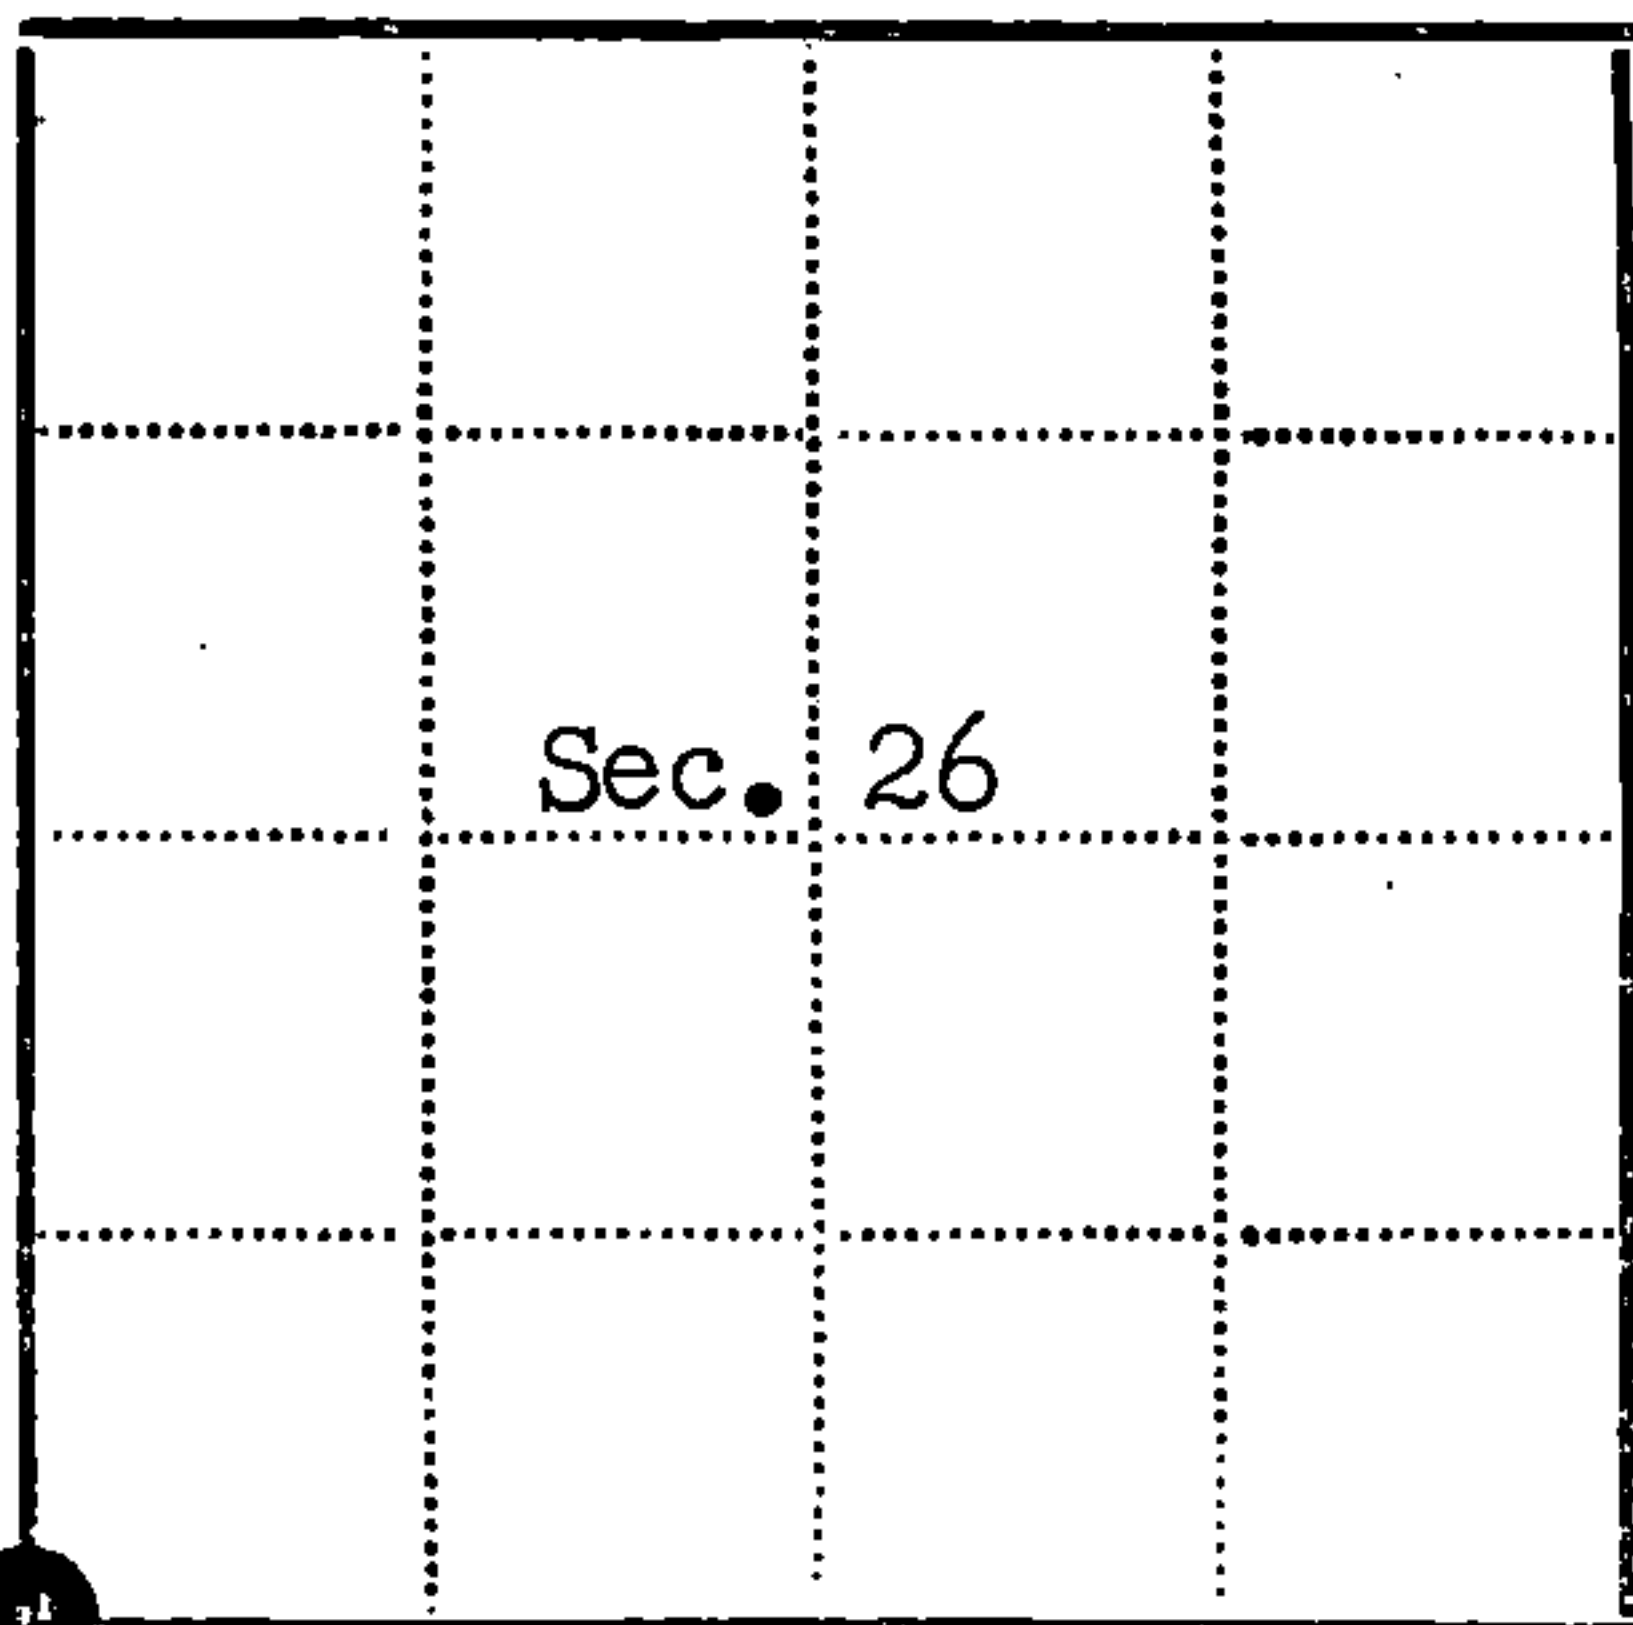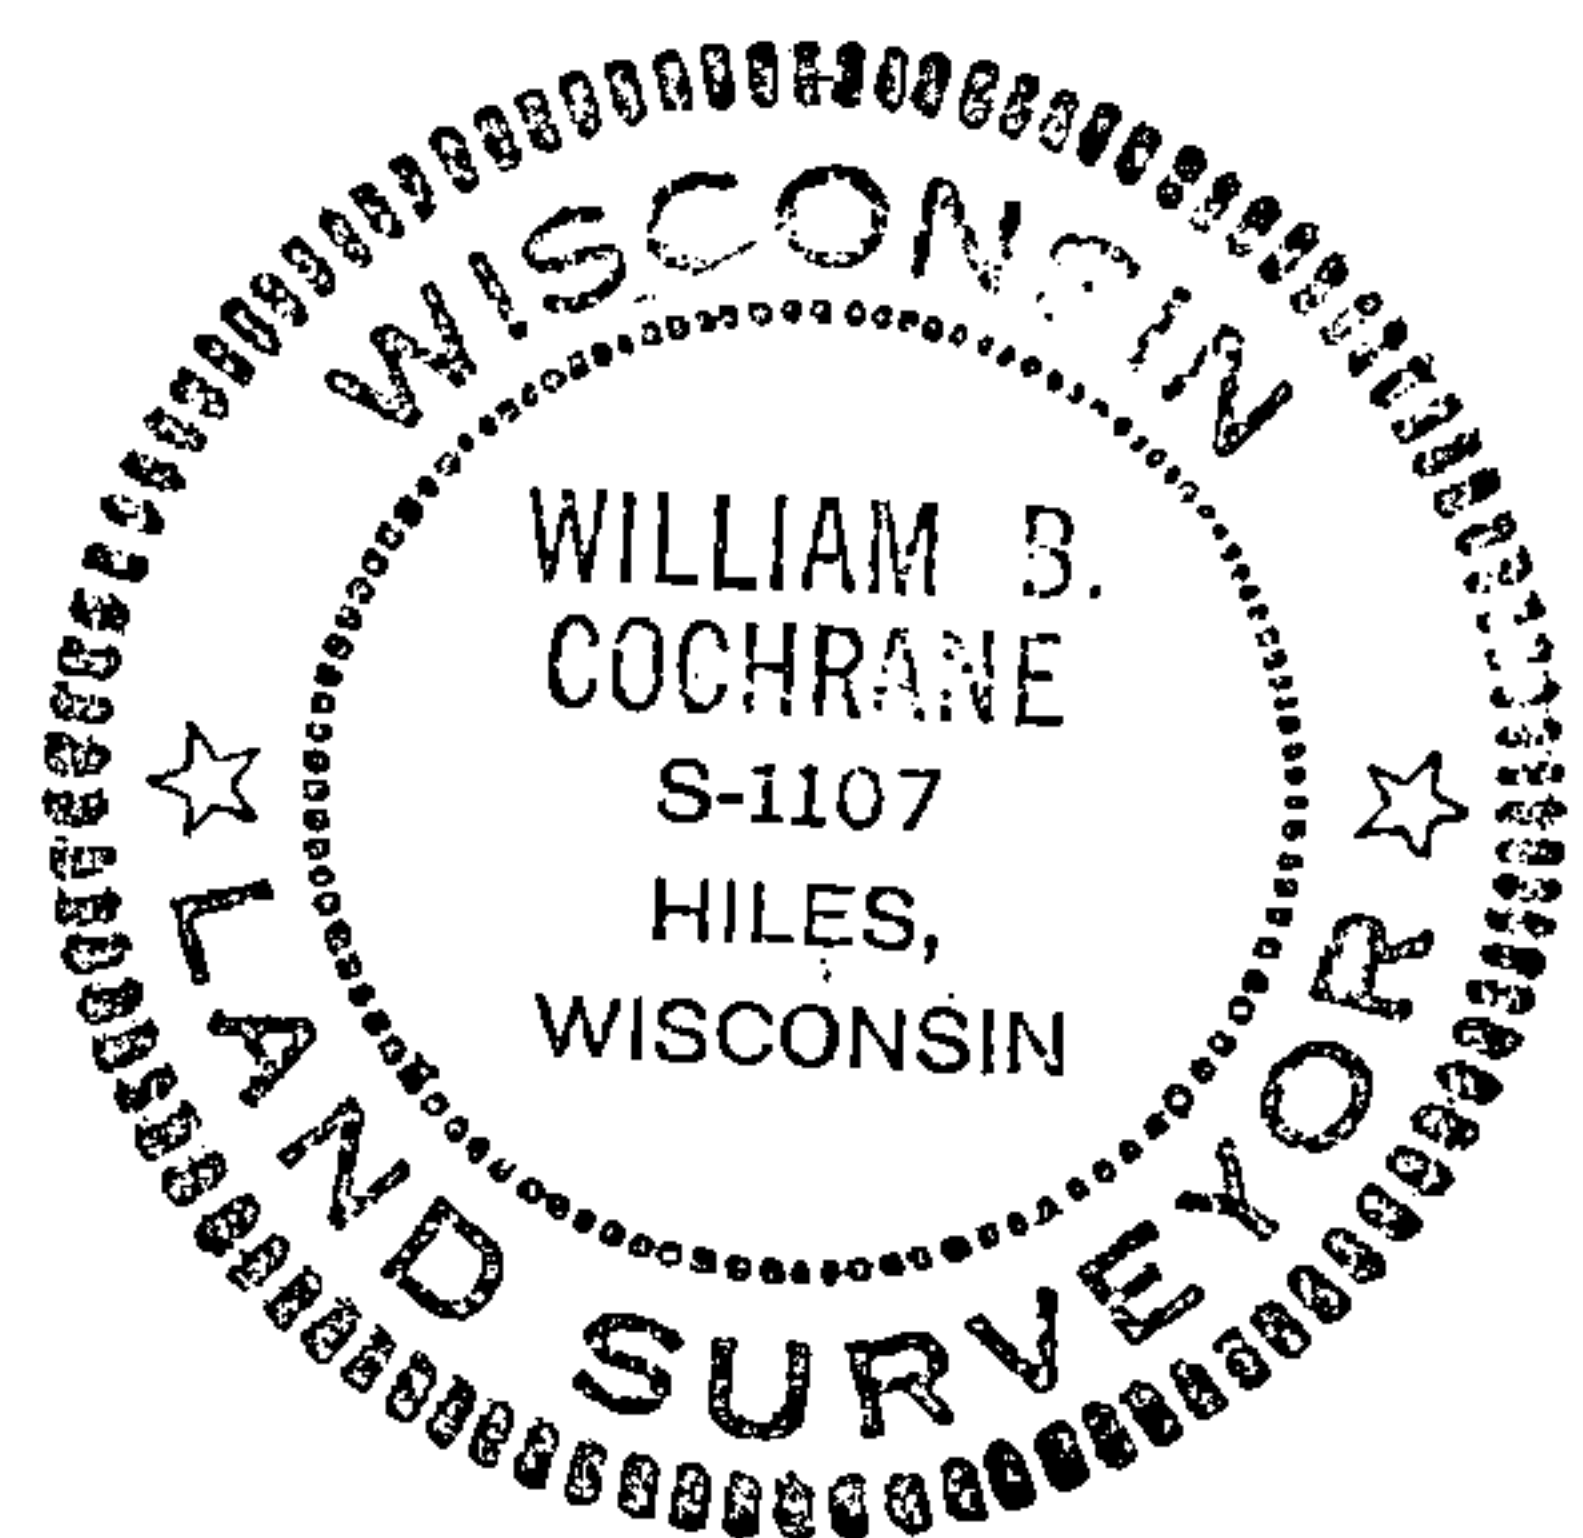

● - Corner monument restored  
□ -

Resident witnesses

Dated at Laona Wisconsin, this 29th day of May 1980.

Signature William B. Cochrane Title Land Surveyor  
(County Surveyor, Registered Land Surveyor, or other duly authorized official)

Surveyors Registration No. S-1107 DOCUMENT NO. 118081

Office of Register of Deeds County of Forest

I hereby certify that the within instrument was filed in this office for record on the 9th day of June 1980, and was filed in Book No. Page No. of County Records.

Signature Sharon Mueller Title Deputy

Township 36 North, Range 15 East, Section 26, Index No. V-17, Page No.

4361527 0000

V17