

CERTIFIED LAND CORNER RESTORATION

Index No. M-1

State of Wisconsin }
County of Forest } ss.



I Philip T. Hansen, do hereby
certify that on the 3rd day
of August, 1976, I found
evidence of the S 1/16
corner of Section 13 and 18
Township 37, North, Range
11 & 12 East, Fourth Principal Meridian,
as described hereon; and that from this evidence
I established a new monument and accessories
as described hereon to perpetuate the original
location of this corner.

Resident witnesses:

Glen Barker

Jim Claflin

Herb Wagoner

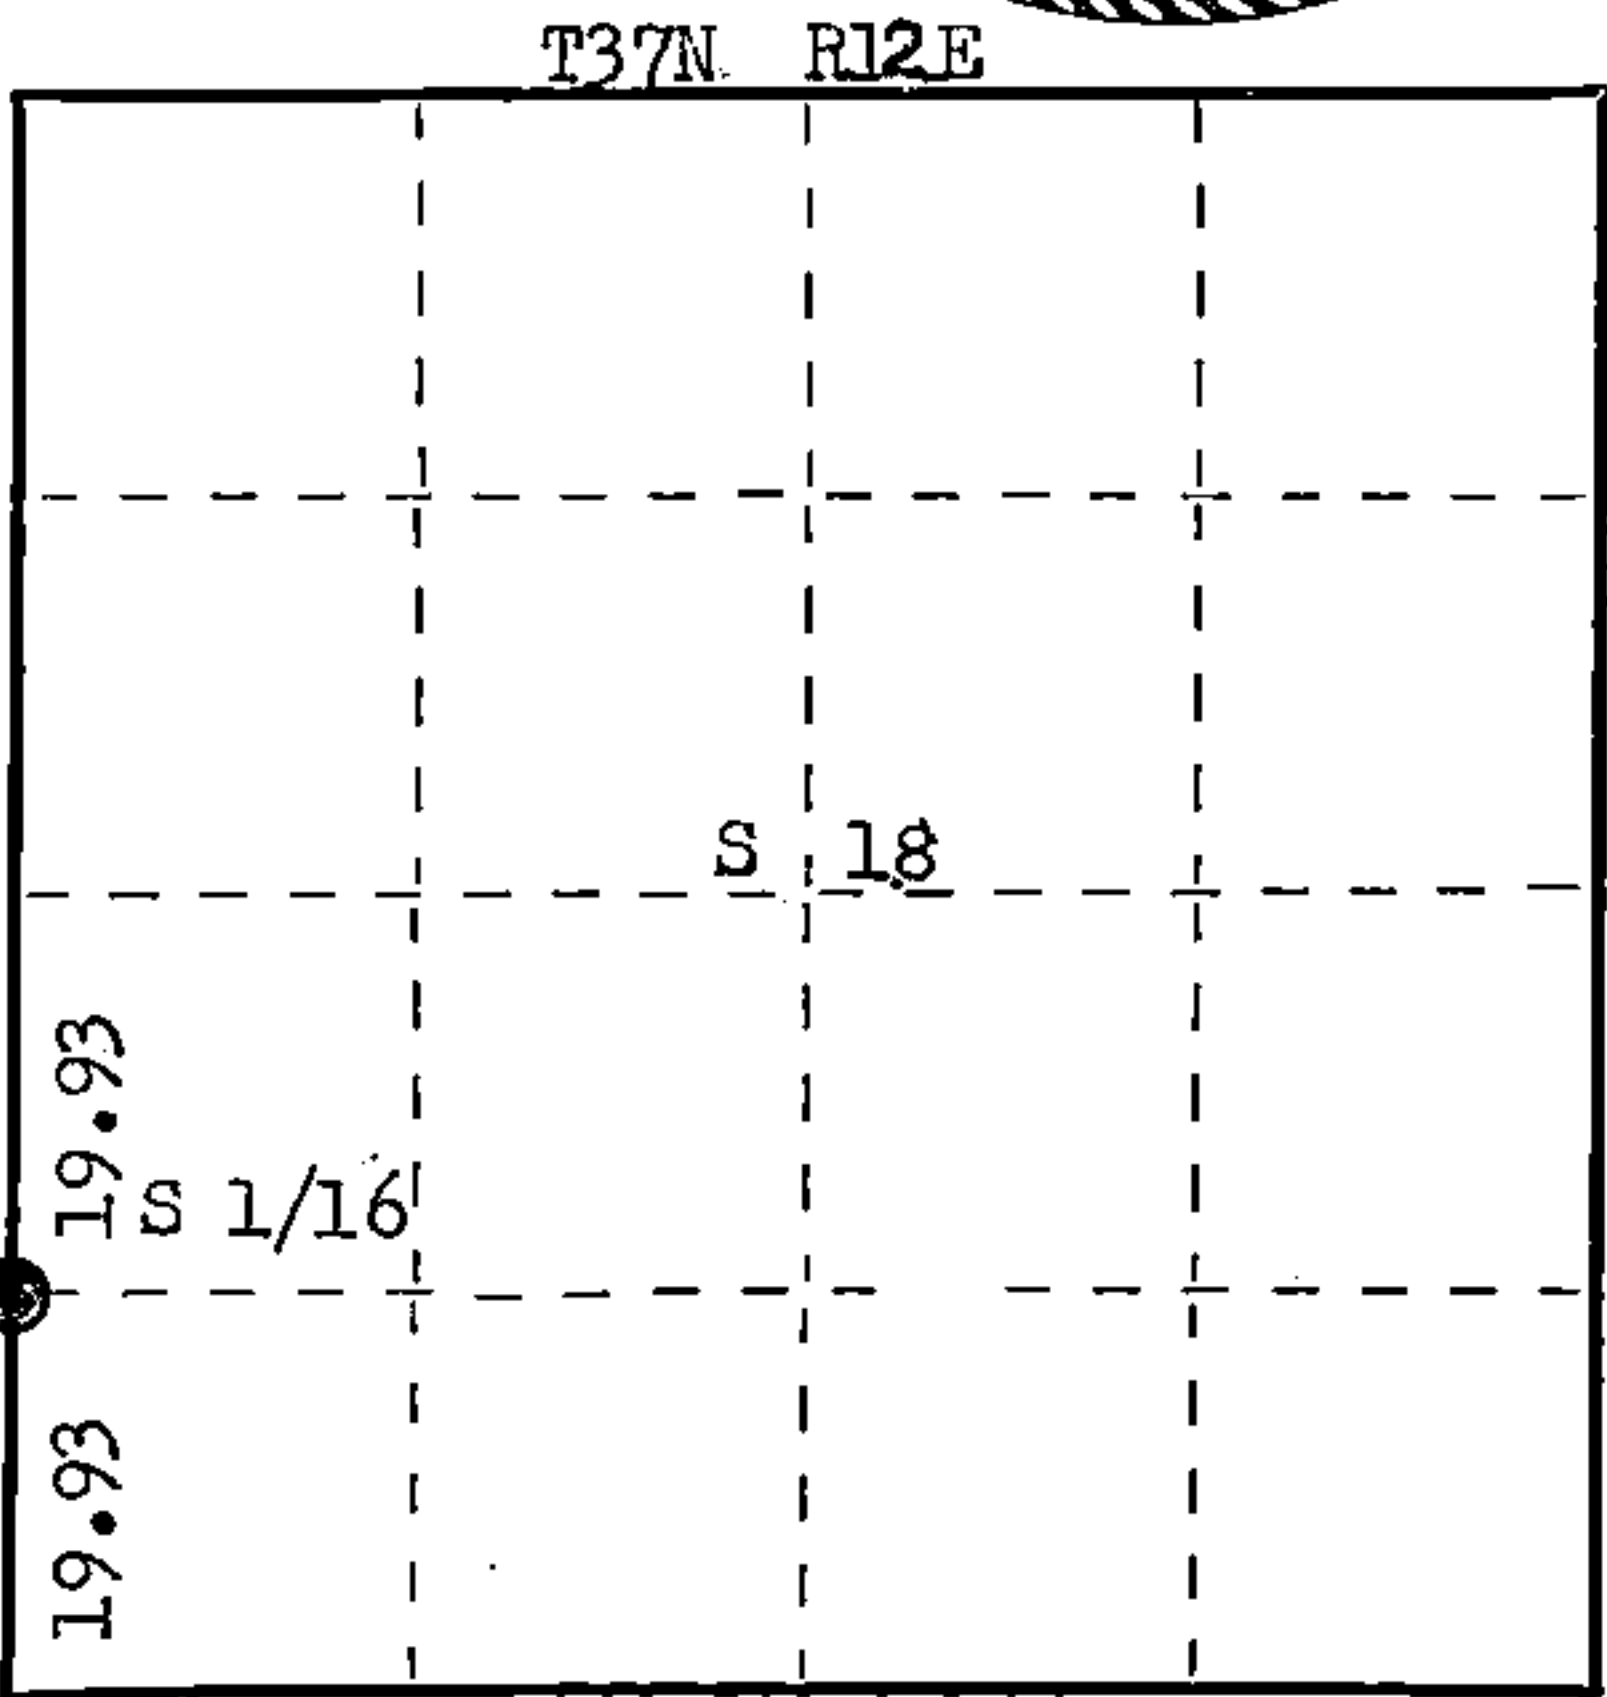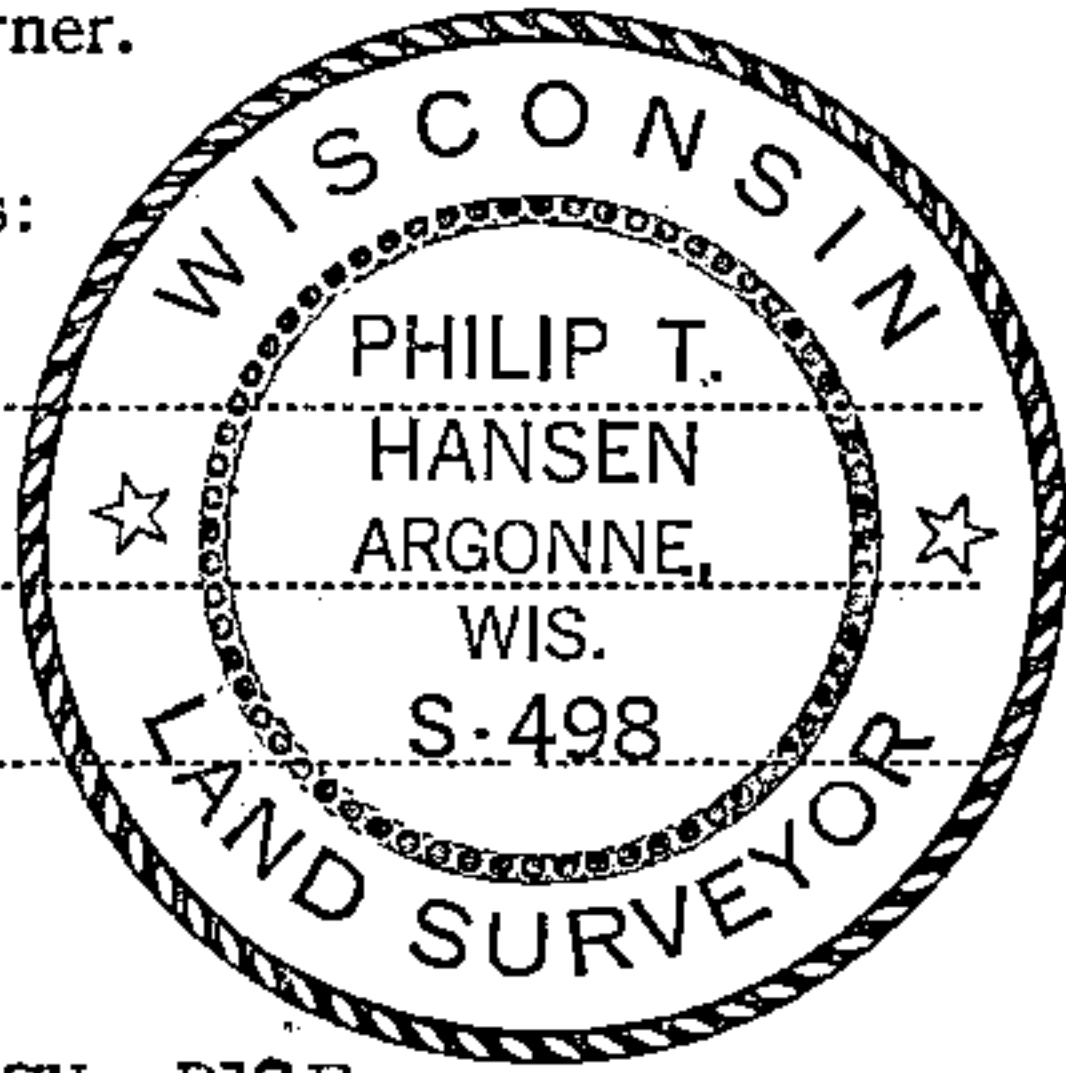

○ = Corner monument restored.

History of original corner establishment:

Original Corner established by V.M. Maine, Oneida County Surveyor, in 1935. Ran random line North from SE Section Corner 39.86 chains to close out 13 links west of recovered 1/4 corner identified by stump of original BT's. Set S 1/16 corner at 19.93 chains, equidistant 6 1/2 links East of random line. Marked NBT's - Rock Elm 6" N 82° E 30 links, Sugar 20" N 15° E 29 links. Corner recovered by H.C. Lawrence, Registered Land Surveyor, while cruising this area.

Description of corner evidence found:

Recovered Maine's 6" squared and scribed cedar post, scribed 1/8S - 1/8S, broken off at ground level. Found old point, still intact.

No evidence of BT's recovered.

Description of monument and accessories I established to perpetuate the original location of this corner.

Replaced point of cedar post with 1 1/2" OD iron pipe with brass cap, stamped.

Monument projects 24" above ground.

NBT's - Sugar 8" S 58° W 47 links, scribed 1/16 BT.

Sugar 7" S 25° E 21.7 links, scribed 1/16 BT.

Placed rock cairn around base of monument.

Monument and BT's painted blue.

S498
T37N
R 11 S 1/16 S13 S18 R 12
E E
CPI-1976

Dated at Rhineland, Wis., this 30th day of August, 1976

Signature Philip T. Hansen Title Registered Land Surveyor Registration No. S-498
(County Surveyor, Registered Land Surveyor, or other duly authorized official)

Office of Register of Deeds, County of Forest, I hereby certify that the within instrument was filed in this office for record on the 8th day of September, 1976 at 10 o'clock A.M.

Eugene Staszewski
(Register of Deeds)

By _____ Deputy

DOCUMENT NUMBER 110110

43711131000