

U.S. PUBLIC LAND SURVEY MONUMENT RECORD


Index No. C-17

State of Wisconsin }
County of FOREST } ss.

I, John Schulke, do hereby certify that on the 15th day of August, 1989, I found evidence of the East Quarter corner of Section 3 Township 37, North, Range 12 East, Fourth Principal Meridian, as described hereon; and that from this evidence I established a new monument and accessories as described hereon to perpetuate the original location of this corner.

Resident witnesses:

Al Tauer
Roman Tauer

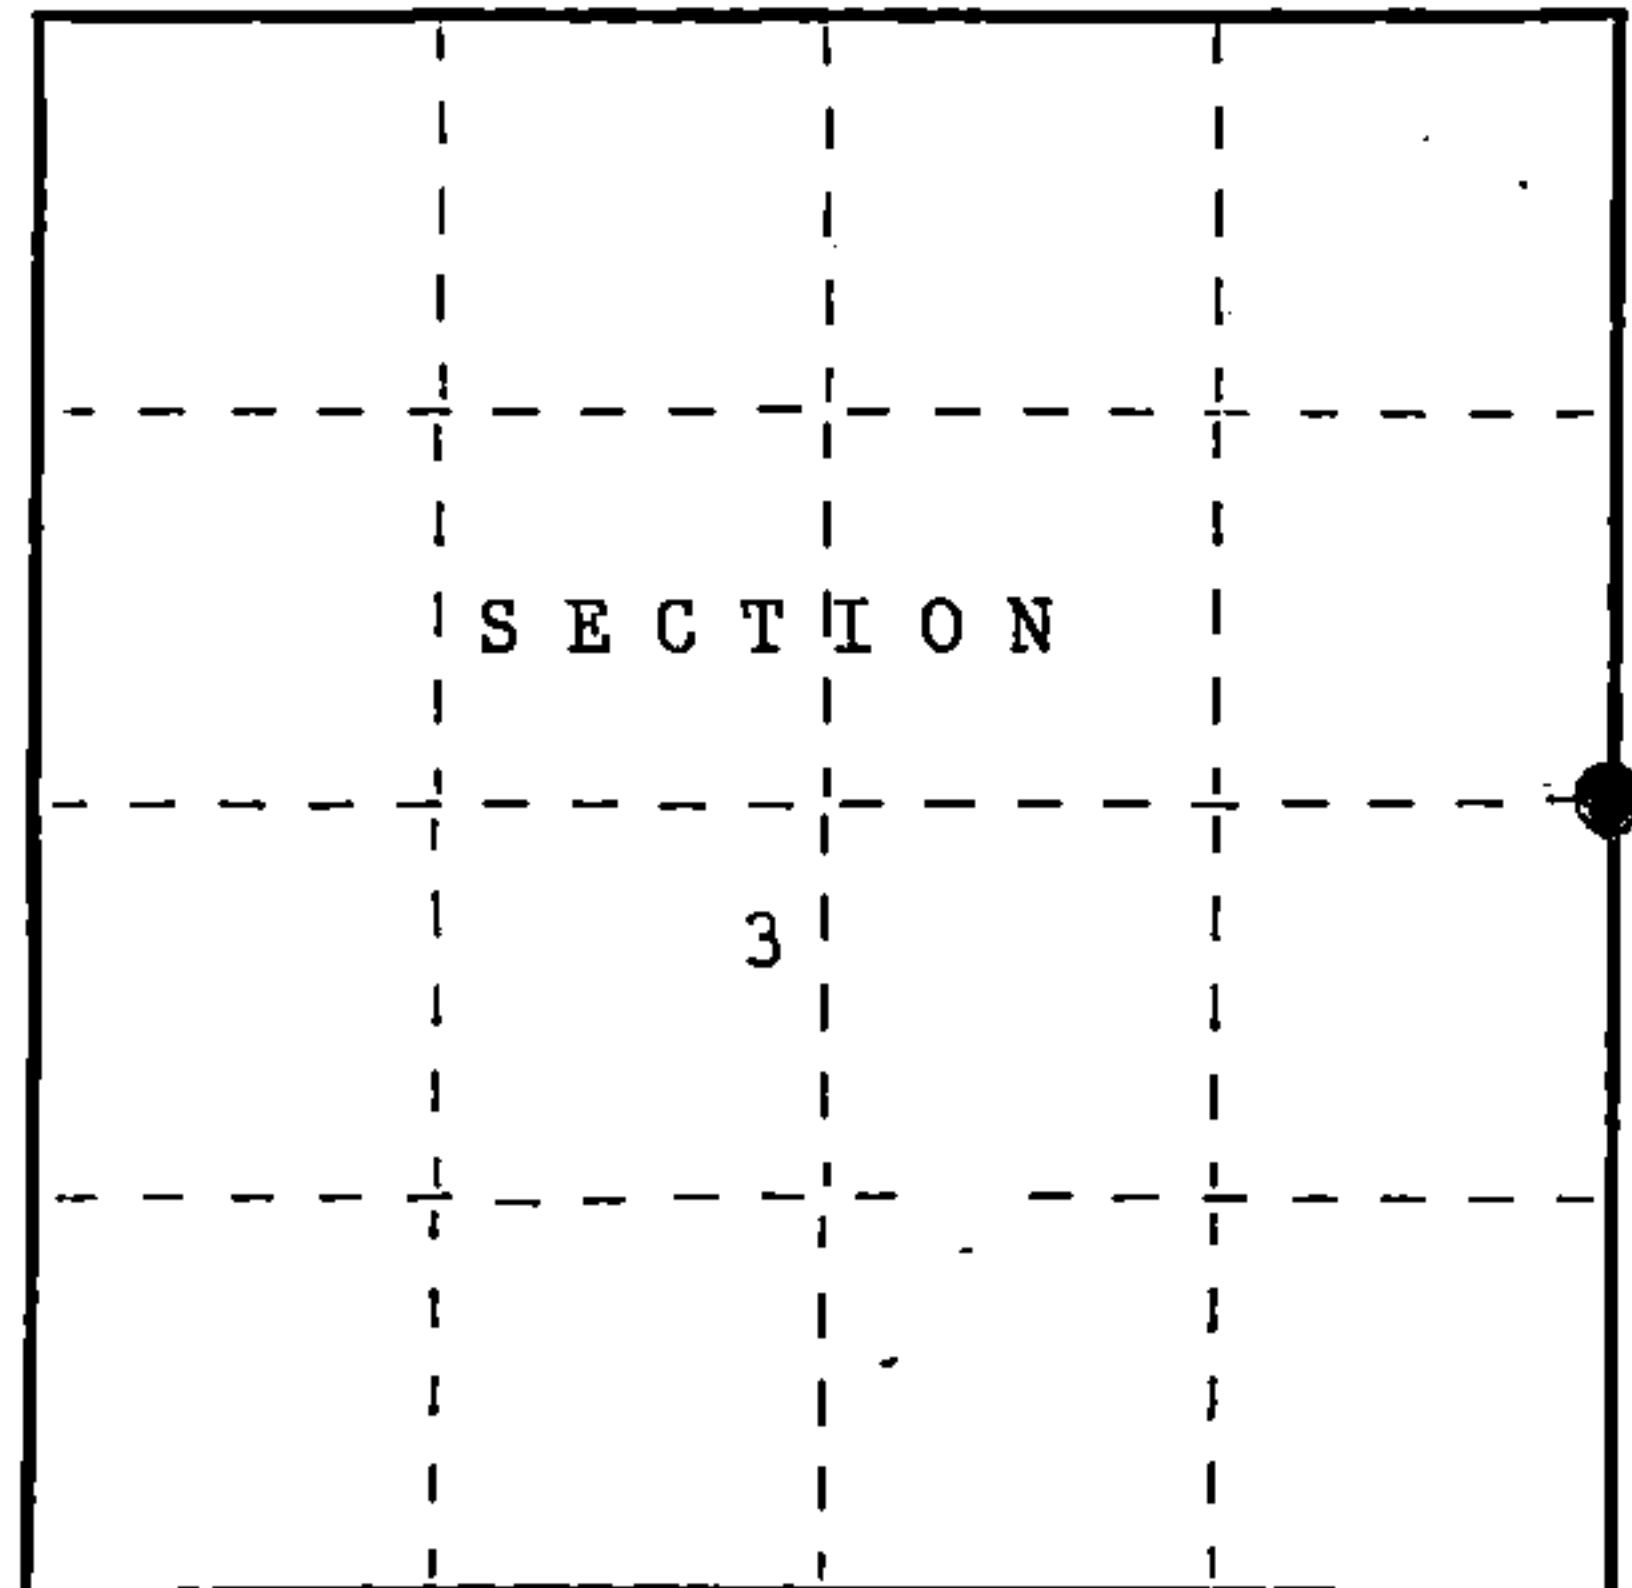

● = Corner monument restored.

History of original corner establishment:

In 1859, Original Government Surveyed by Wm. E. Daugherty. Set a wood post with the following corner references: Sugar 12" S56°E 9 lks.
Sugar 16" S20°W 20 lks.

Description of corner evidence found:

In 1989, John Schulke found no evidence of the original corner. Found fence corner with fence line running West and South. Local property owners have long used this location for the corner. I accept this as the best available evidence of the corner position.

Description of monument and accessories I established to perpetuate the original location of this corner.

Set a 2 1/2" dia. X 36" aluminum magnetic cap monument stamped to identify the corner. Monument placed in a mound of stones. Fence line running West and South of the monument. Set a steel sign post 1.1 ft. North of the monument. The following corner references:

Sugar Maple	7"	S75°W	15.87 ft.
Sugar Maple	8"	N20°E	26.91 ft.
Clump of Sug. Maple	6"	S40°E	14.03 ft.
Sugar Maple	6"	S34°W	25.67 ft.

Dated at Wabeno, Wis., this 25th day of October, 1989.

Signature John C. Schulke Title Register Land Surveyor Registration No. S-1665
(County Surveyor, Registered Land Surveyor, or other duly authorized official)

Office of Register of Deeds, County of Forest. I hereby certify that the within instrument was filed in this office for record on the 8th day of March, 1990 at 1:00 o'clock P. M.

Paul Hechenbrenner
(Register of Deeds)

By _____ Deputy

FORM NO. 985-A

H.C. Miller Company
Madison, Wisconsin

Stock No. 26273

DOCUMENT NUMBER

139249

43712032000

(e) Describe any material discrepancy between the location of the corner as restored or reestablished and the location of that corner as previously restored or reestablished by distance and direction. Show the discrepancy on the plan view drawing under (d), above. Show the distances between the corner as previously restored or reestablished and (1) the corner as restored or reestablished, and (2) to at least 2 of the witness monuments shown on the drawing in (d), above.

No.


(f) Was the corner restored through acceptance of (1) an obliterated evidence location, or, (2) a found perpetuated location?

(1) an obliterated evidence location.


(g&h) Was the corner reestablished through lost corner proportionate methods? If so, show the method, including the directions and distances to other public land survey corners used as evidence or used for proportioning in determining the corner location?

No.

QUARTER CORNER
S3 | S2

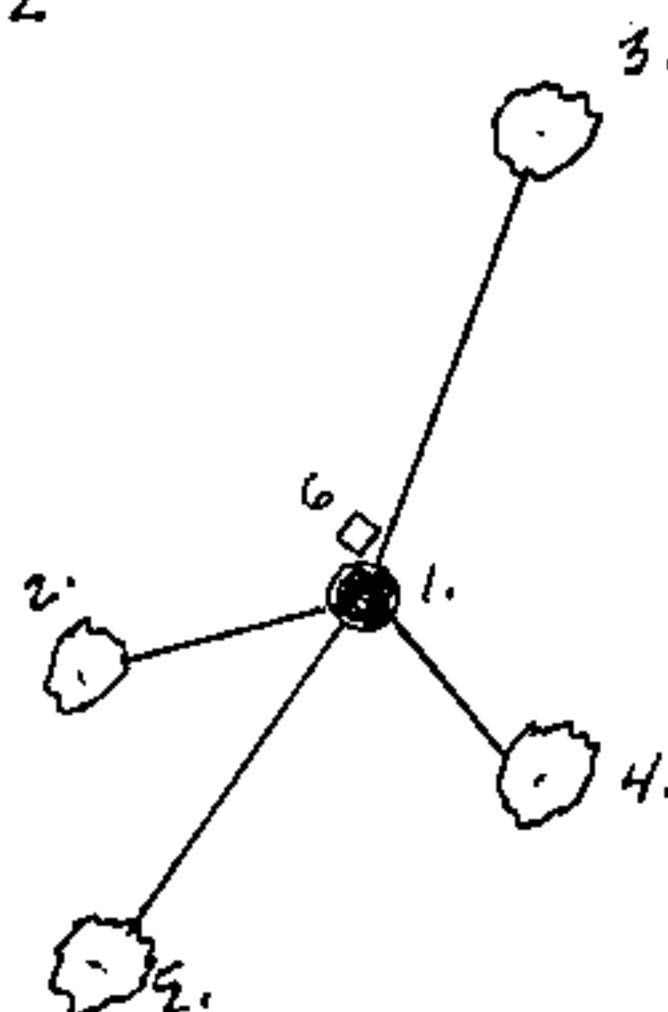

1. 2 1/2" X 36" aluminum monument.
2. Sugar Maple 7" S75°W 15.87 ft.
3. Sugar Maple 8" N20°E 26.91 ft.
4. Clump of Sug. Maple 6" S40°E 14.03 ft.
5. Sugar Maple 6" S34°W 25.67 ft.
6. Steel sign post North 1.1 ft.

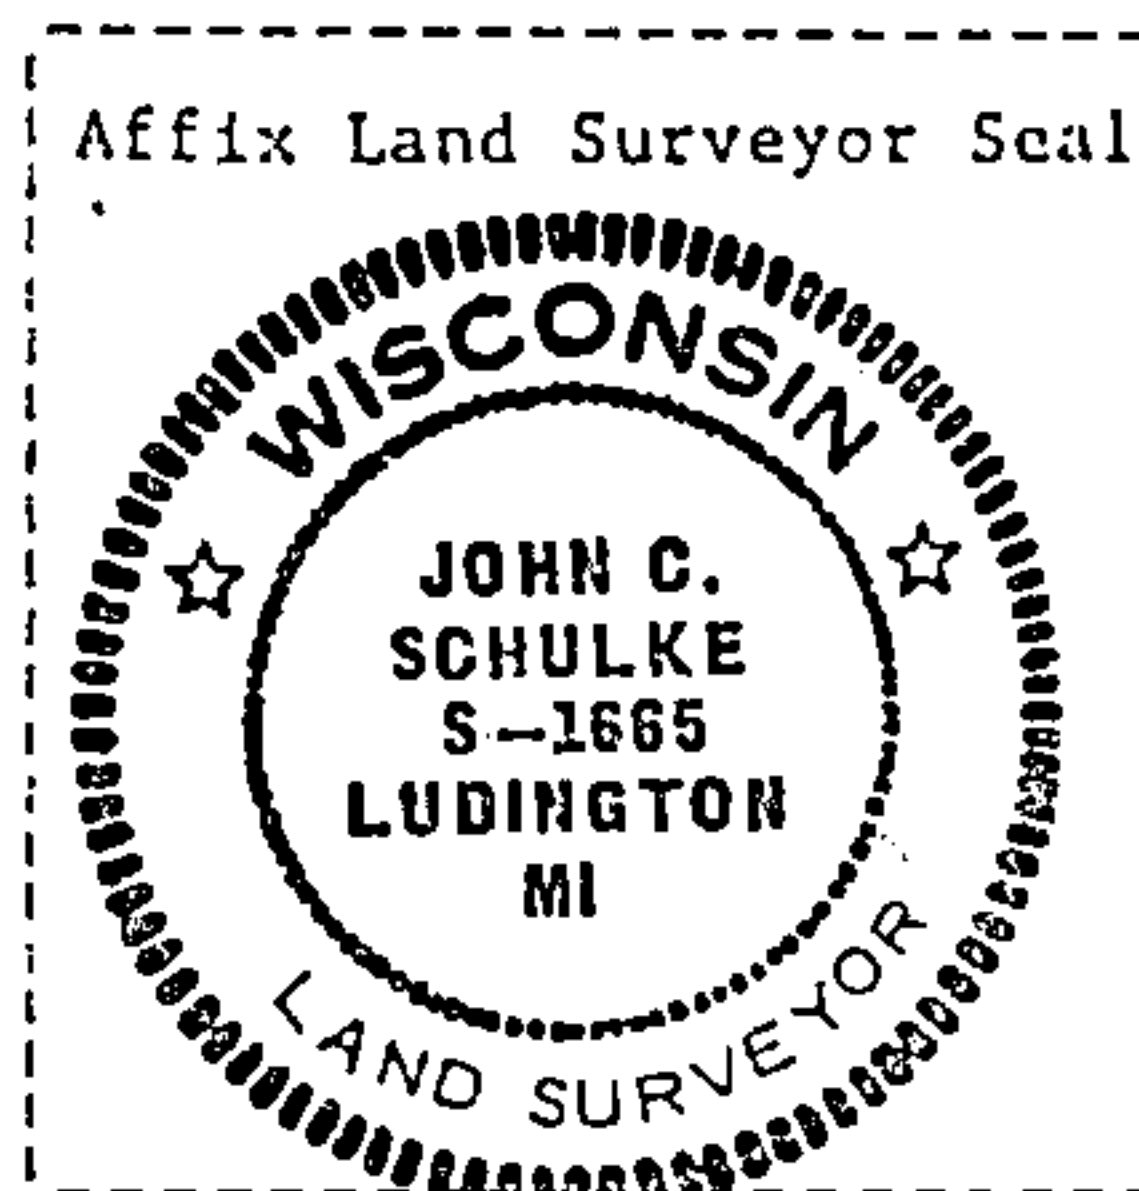

(i) I, John Schulke (RLS-1665)
(type or print name) certify that the corner location shown on this record was determined by me or under my direction and control and that this U.S. Public Land Survey Monument Record is correct and complete to the best of my knowledge and belief.

John C. Schulke Oct. 25th, 1989
Signature Date

Survey requested by: Dale S. Stage 1989
District Ranger Date