

CERTIFIED LAND CORNER RESTORATION


State of Wisconsin }
County of Forest } ss.

I Philip T. Hansen, do hereby
certify that on the 9th day
of December, 1975, I found
evidence of the Quarter
corner of Section 24 and 25
Township 37, North, Range
13 East, Fourth Principal Meridian,
as described hereon; and that from this evidence
I established a new monument and accessories
as described hereon to perpetuate the original
location of this corner.


Resident witnesses:

Glén Barker

Jim Claflin

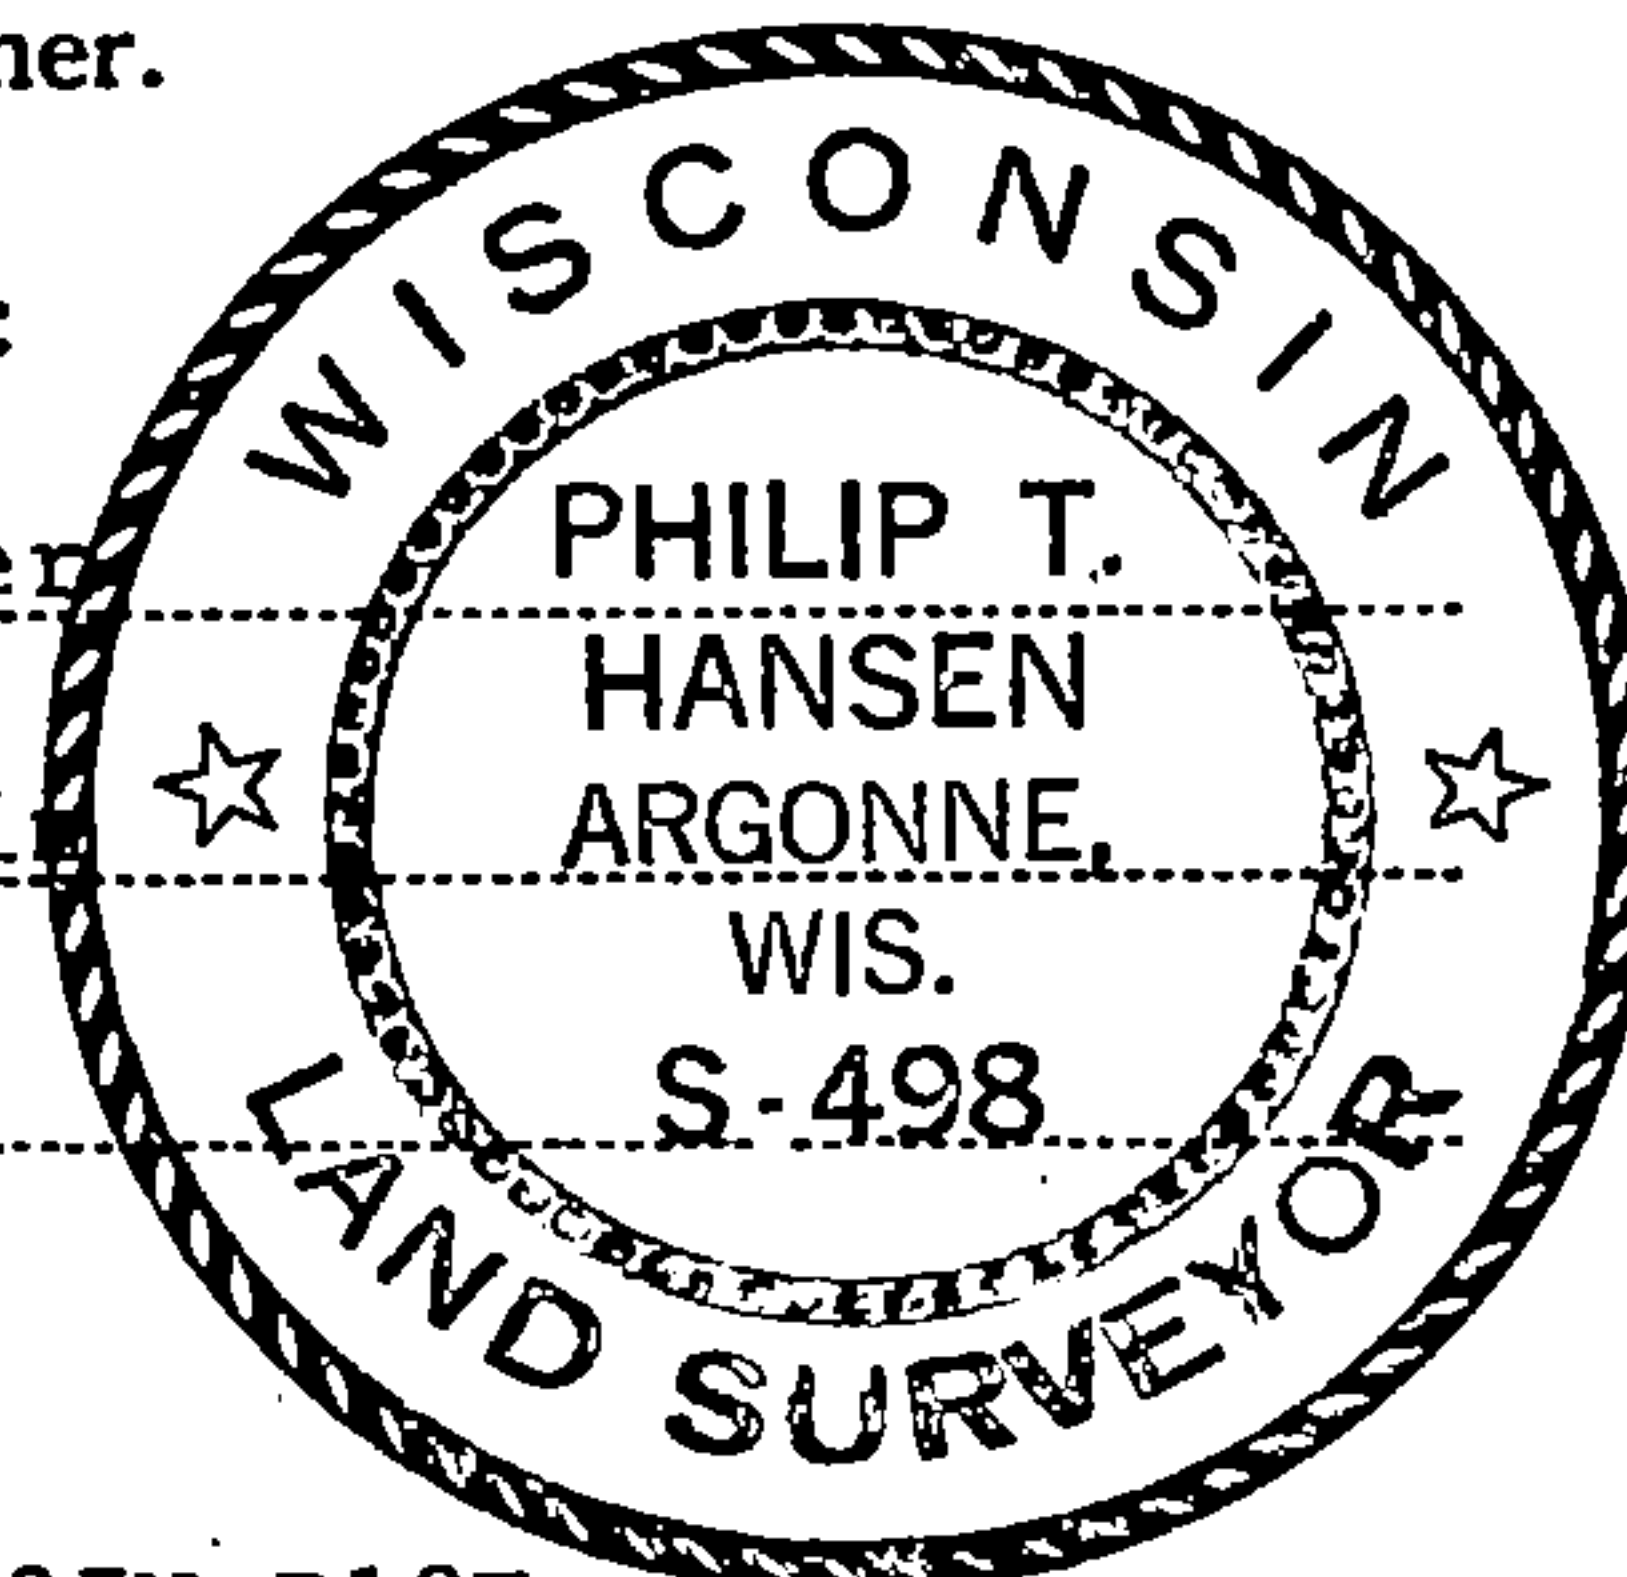

T37N R13E

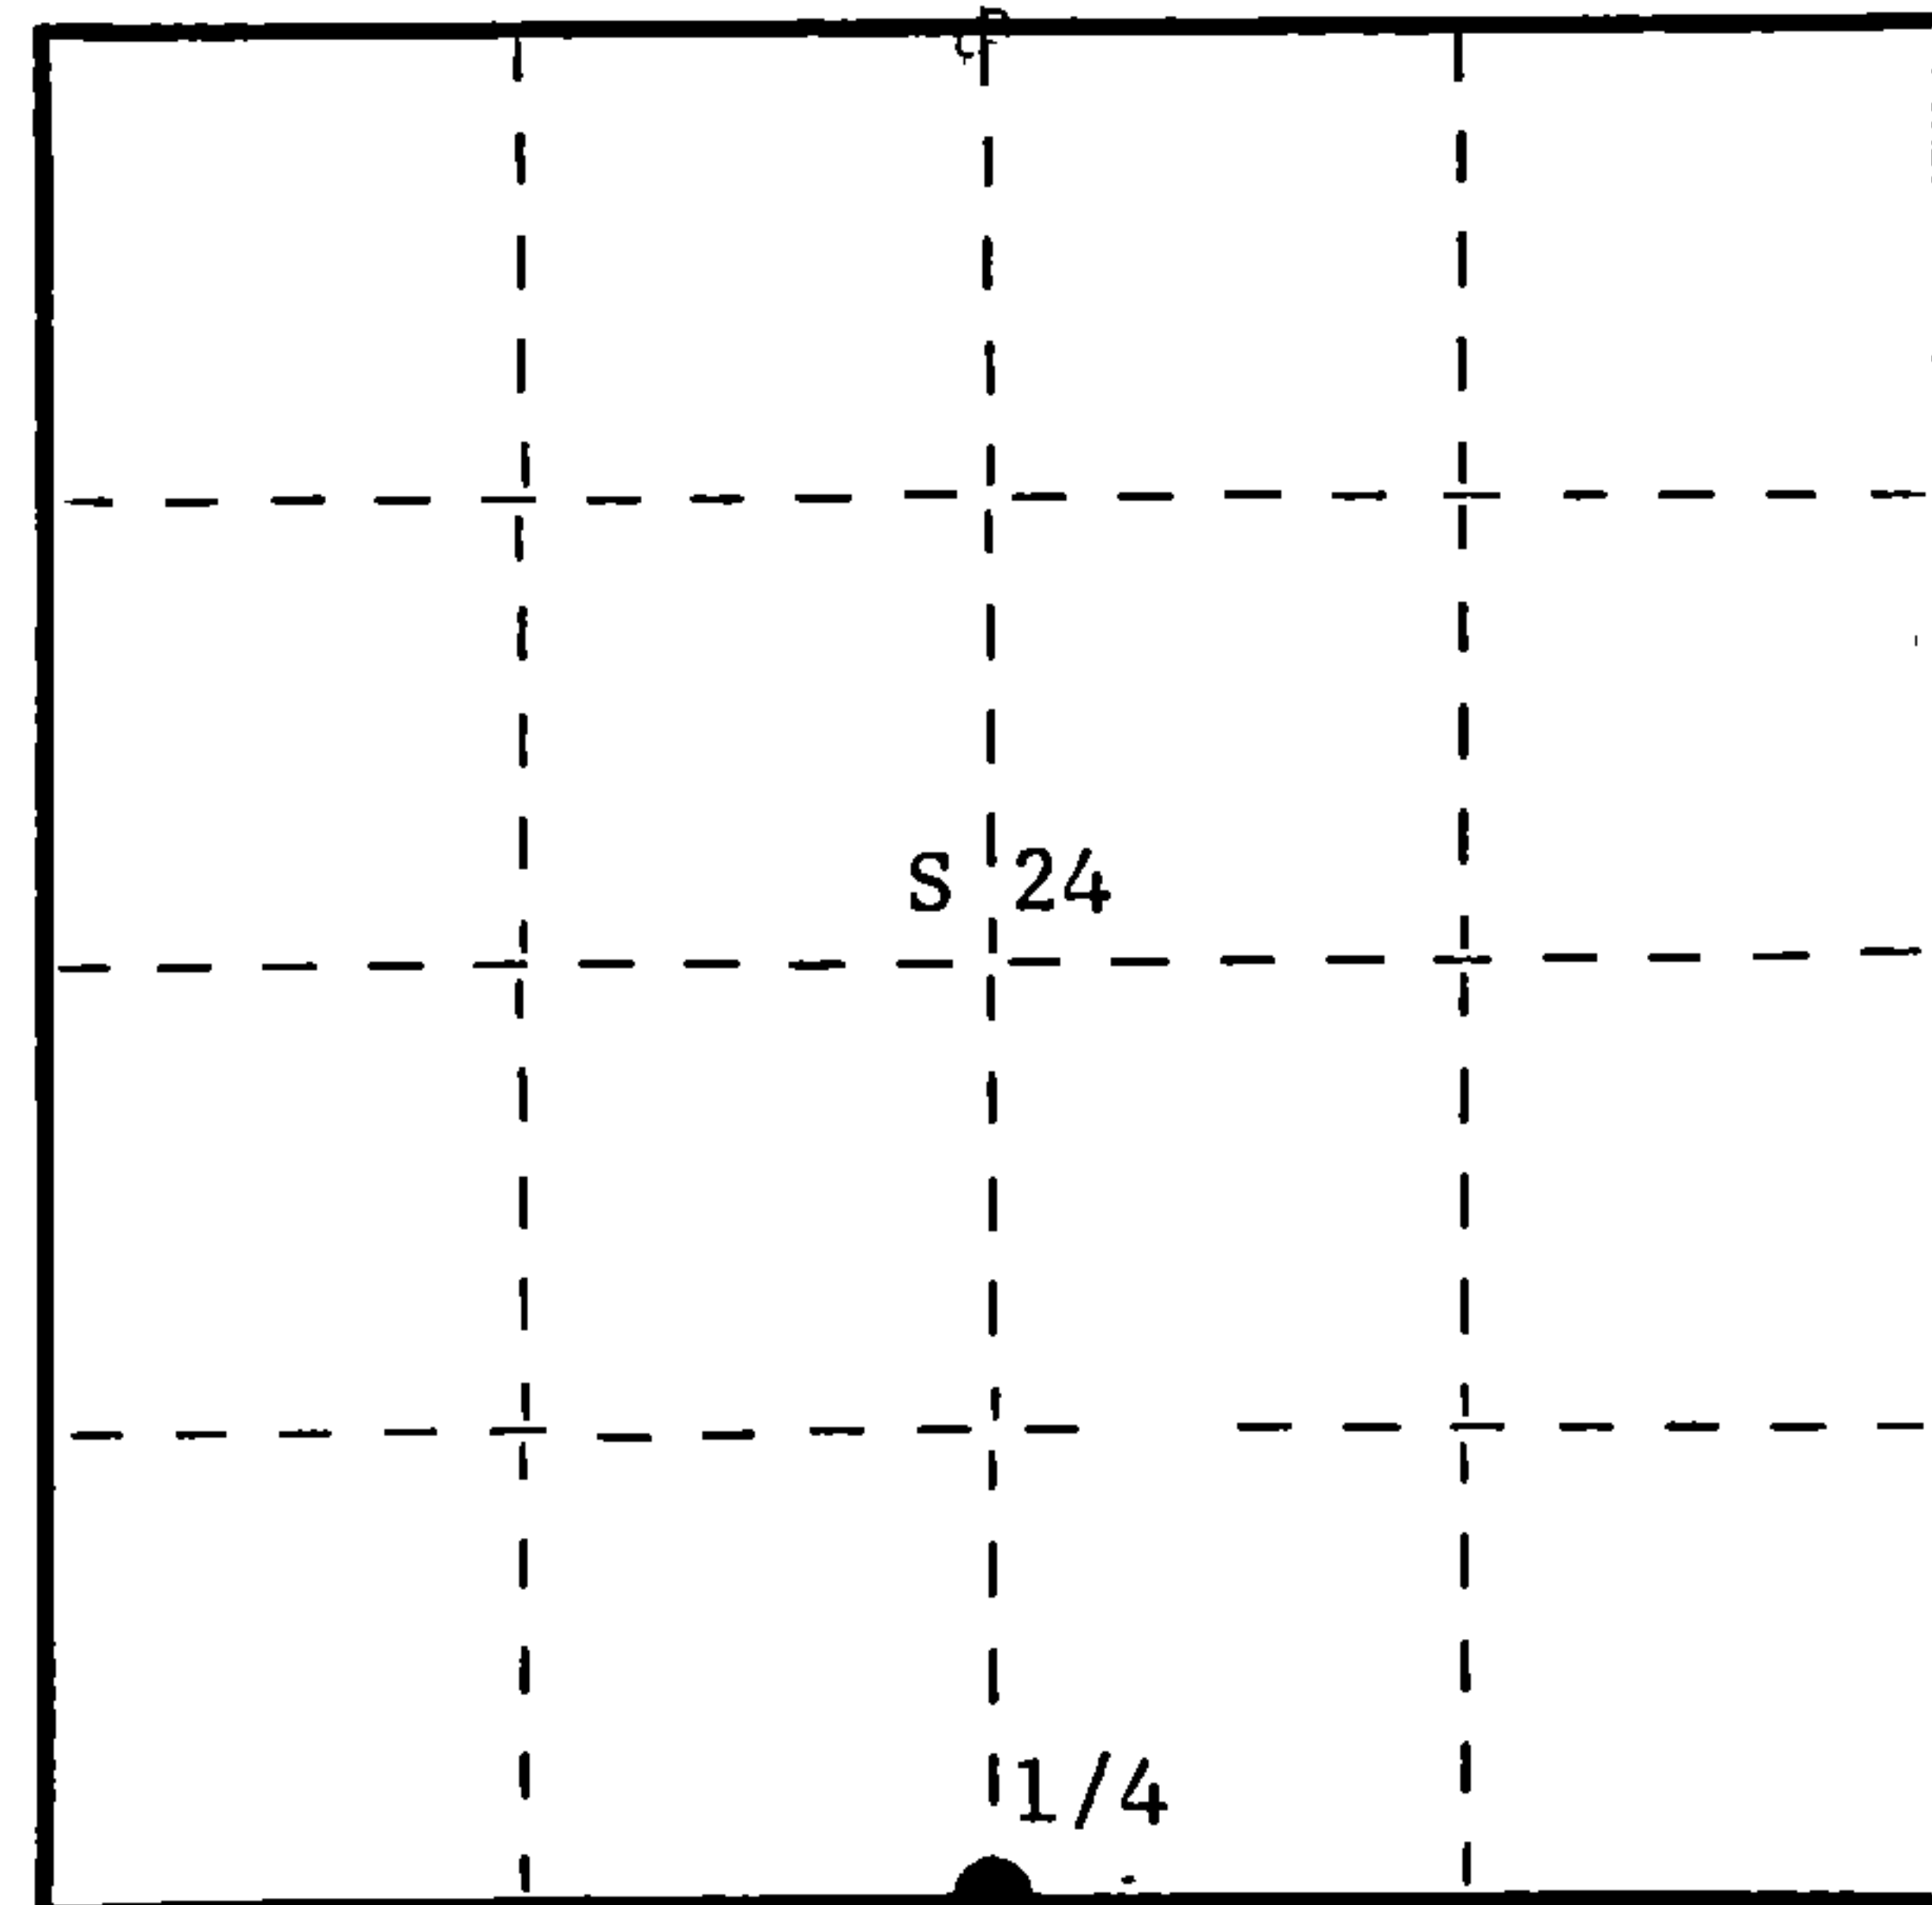

○ = Corner monument restored.

History of original corner establishment: Original corner established by J.L. Nowlin, Deputy
Surveyor, in 1958.

No record of any subsequent survey for this corner.

Description of corner evidence found: Recovered a 2-1/2" iron pipe, projecting 18" above
ground and also an old squared cedar post lying beside it. No trace of any
OBT's is visible. This post sets in a spruce swamp.

Description of monument and accessories I established to perpetuate the original location of this corner.
Replaced 2-1/2" iron pipe with a 2-1/2" Berntsen, A-1 Federal Monument, aluminum
with magnet installed in cap and base. Pipe projects 18" above ground.
Cap stamped -

NBT's - Black spruce 9" N34°W 133 lks. scribed 1/4 BT.

Black spruce 8" S77°W 22 lks. scribed 1/4 BT.

Drove old pipe in beside new pipe.

Pipe, old pipe and BT's painted blue.

S498
T37N R13E
1/4 S 24
S 25
1975

Dated at Argonne, Wis., this 15th day of December, 1975.

Signature Philip T. Hansen Title Reg. Land Surveyor Registration No. S-498
(County Surveyor, Registered Land Surveyor, or other duly authorized official)

Office of Register of Deeds, County of Forest, I hereby certify that the within
instrument was filed in this office for record on the 23rd day of December, 1975
at 2:30 o'clock P. M.

Eugene Stutzny
(Register of Deeds)

DOCUMENT NUMBER ---- 108435

By Deputy