

CERTIFIED LAND CORNER RESTORATION

Index No. 5-25

\$25


State of Wisconsin }  
County of Forest } ss.

I Daniel K. Pleoger, do hereby  
certify that on the 18th day  
of December, 19 80, I found  
established N 1/16  
corner of Sections 25 and 30  
Township 37 North, Range  
13 & 14 East, Fourth Principal Meridian,  
as described hereon; and that from this evidence  
I established a new monument and accessories  
as described hereon to perpetuate the original  
location of this corner.

Resident witnesses



FORM 985 R. C. MILLER CO., MILWAUKEE

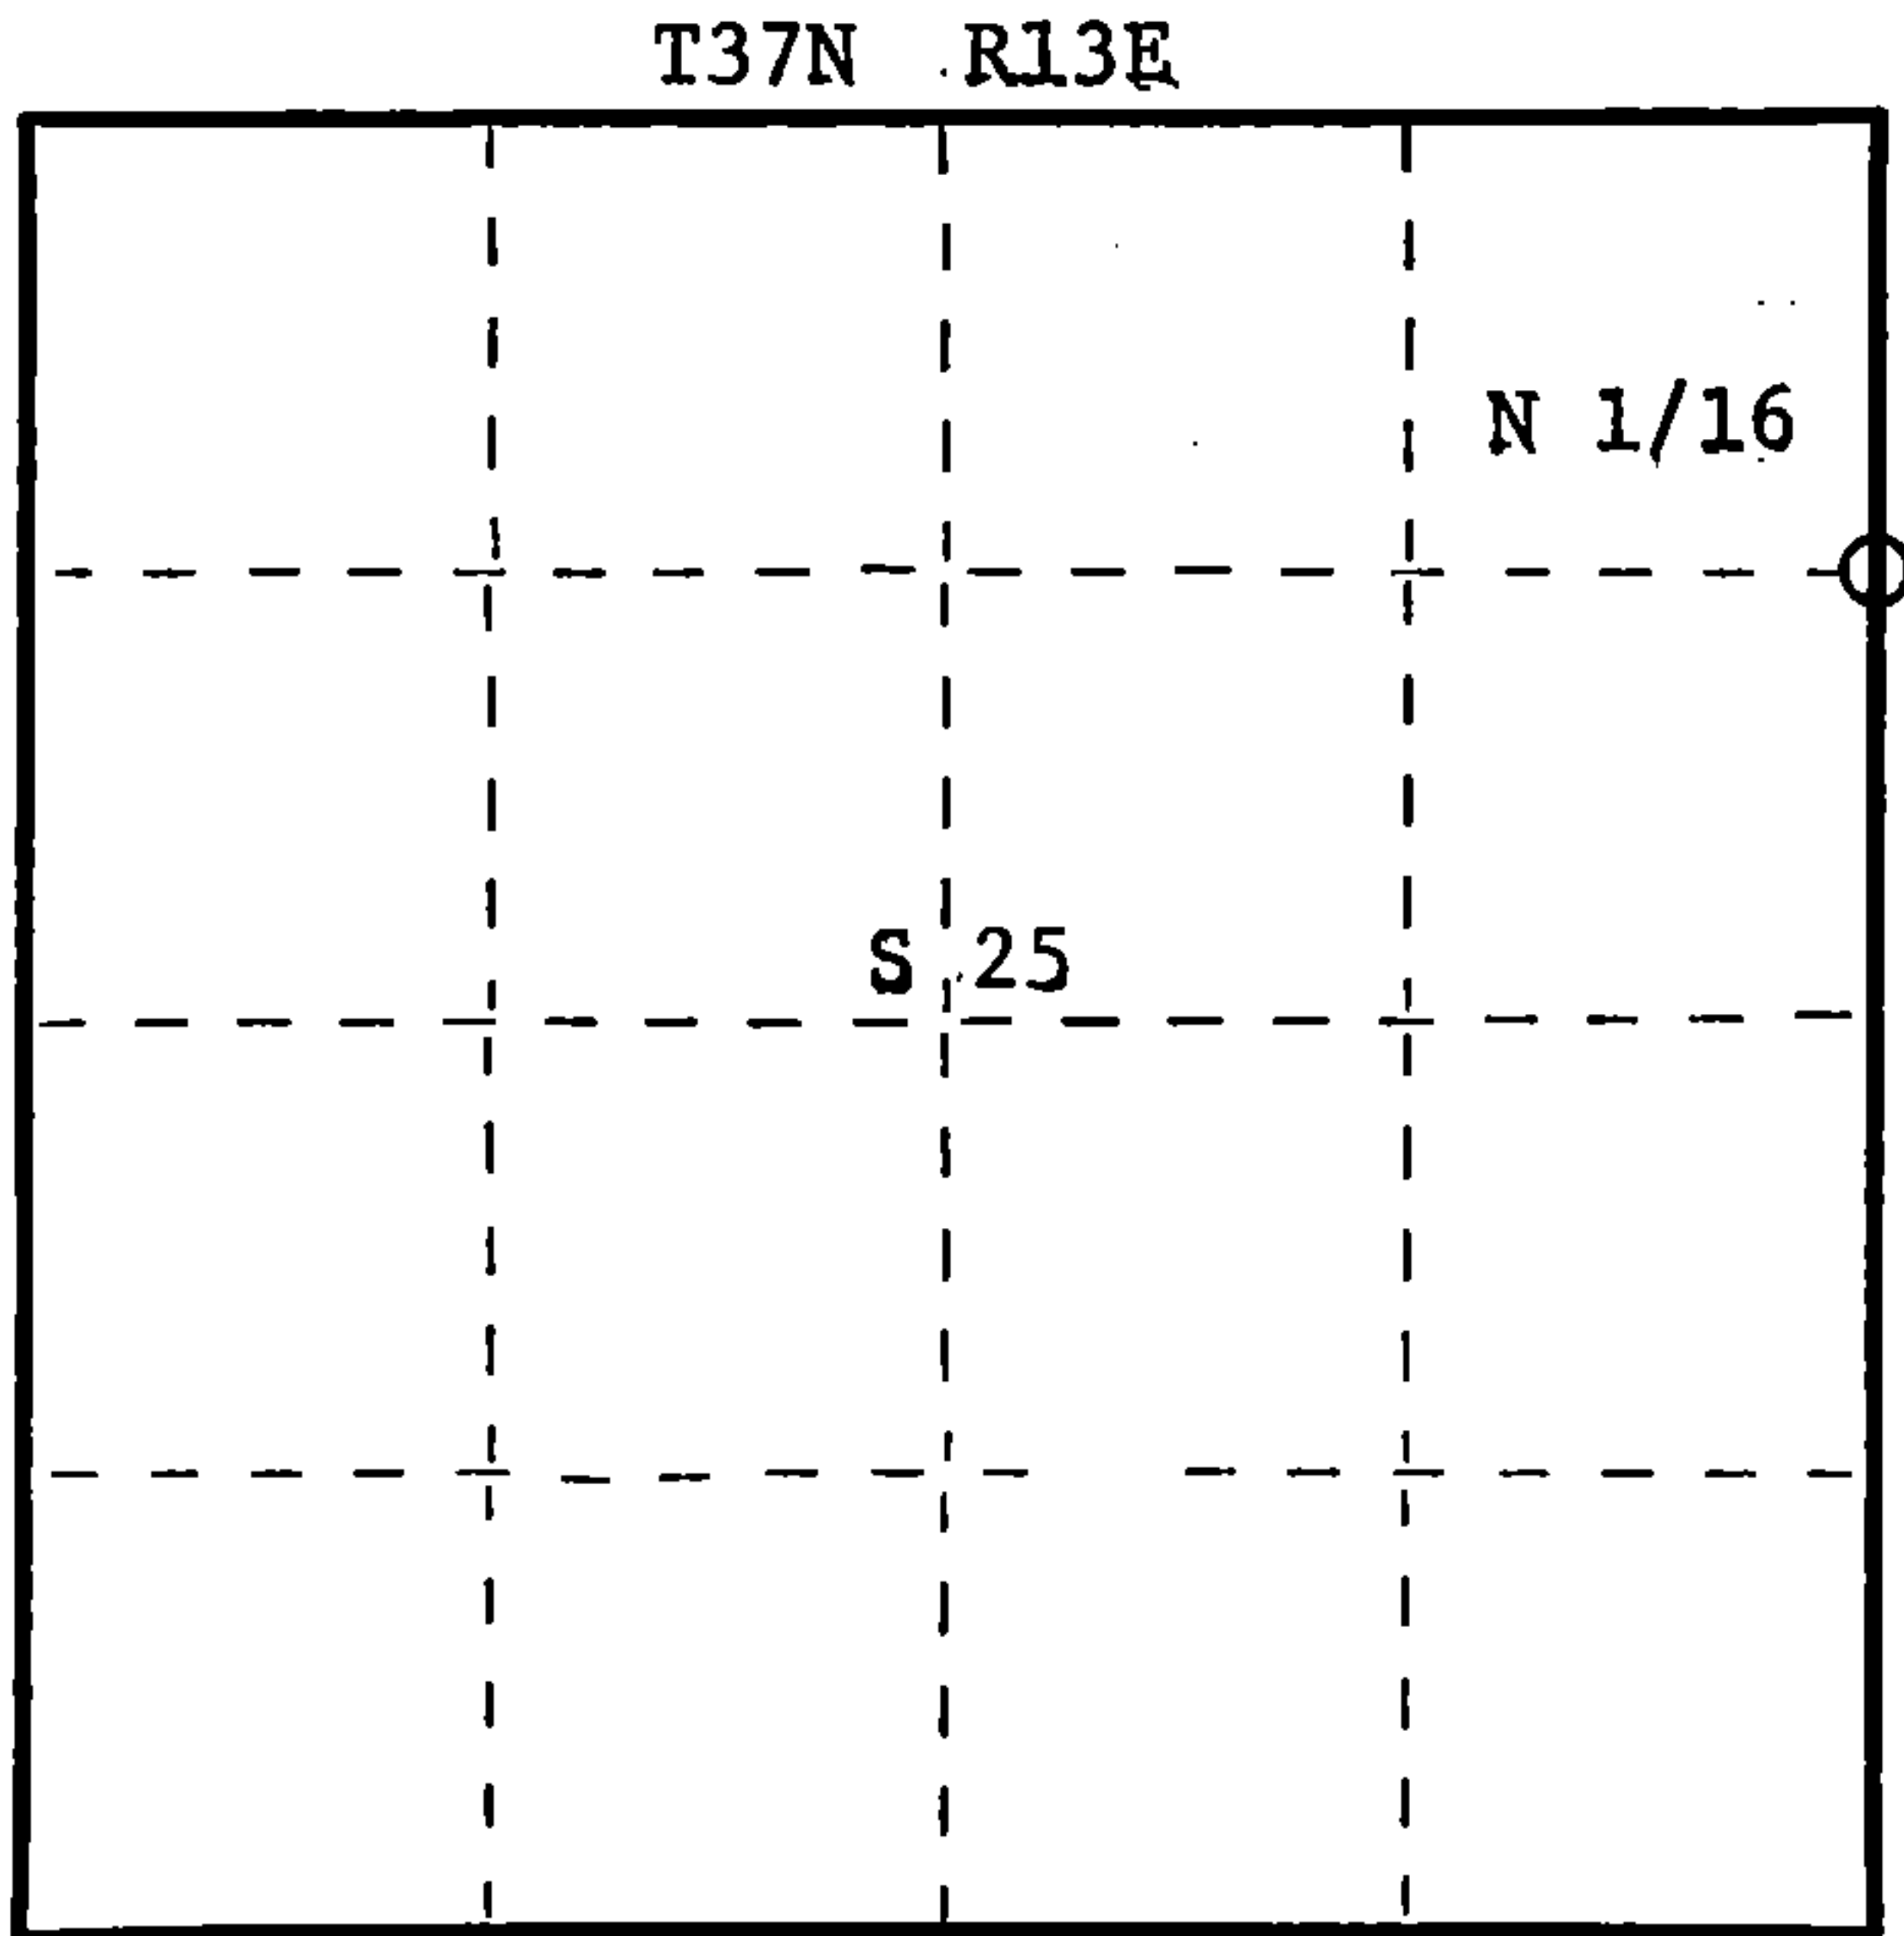

○ = Corner monument restored.

History of original corner establishment:

No evidence of any previous corner.

Description of corner evidence found:

Ran traverse from section corner 24-25-30-19 T37N-R13&14E to 1/4 corner between  
sections 25-30 T37N-R13&14E for a distance of 2626.172 feet at bearing N0-16-56E.  
Set N 1/16 1313.086 feet intermediate.

Description of monument and accessories I established to perpetuate the original location of this corner.

Set a 1-1/2" iron pipe with brass cap - stamped:  
Projecting 18" above ground.

Marked NBT's:

Tamarack 7" S56°E 62.25 feet  
Red Pine 12" S36°W 37.40 feet  
scribed 1/16 BT

T37N  
R13E R14E  
N 1/16 25 + 30

Corner sets 21.0 feet south of Soo Line railroad track.

S1537-1980

Dated at Rhinelander, Wis., this 24th day of June, 19 81.

Signature Daniel K. Pleoger Title Registered Land Surveyor Registration No. 1537  
(County Surveyor, Registered Land Surveyor, or other duly authorized official)

Office of Register of Deeds, County of Forest, I hereby certify that the within  
instrument was filed in this office for record on the 1st day of July, 19 81.  
at 8:30 o'clock A. M.

Eugene Stutzman  
(Register of Deeds)  
By Deputy

DOCUMENT NO.  
120026

43713253000