

CERTIFIED LAND CORNER RESTORATION

E-13 Index No. **E 13**

State of Wisconsin }
County of Forest } ss.

I Philip T. Hansen, do hereby
certify that on the 15th day
of September, 19 75, I found
evidence of the Section
corner of Secs. 3-4-9-10
Township 37, North, Range
14 East, Fourth Principal Meridian,
as described hereon; and that from this evidence
I established a new monument and accessories
as described hereon to perpetuate the original
location of this corner.


Resident witnesses:

Glen Barker

Jim Claflin



FORM 985 H. C. MILLER CO., MILWAUKEE

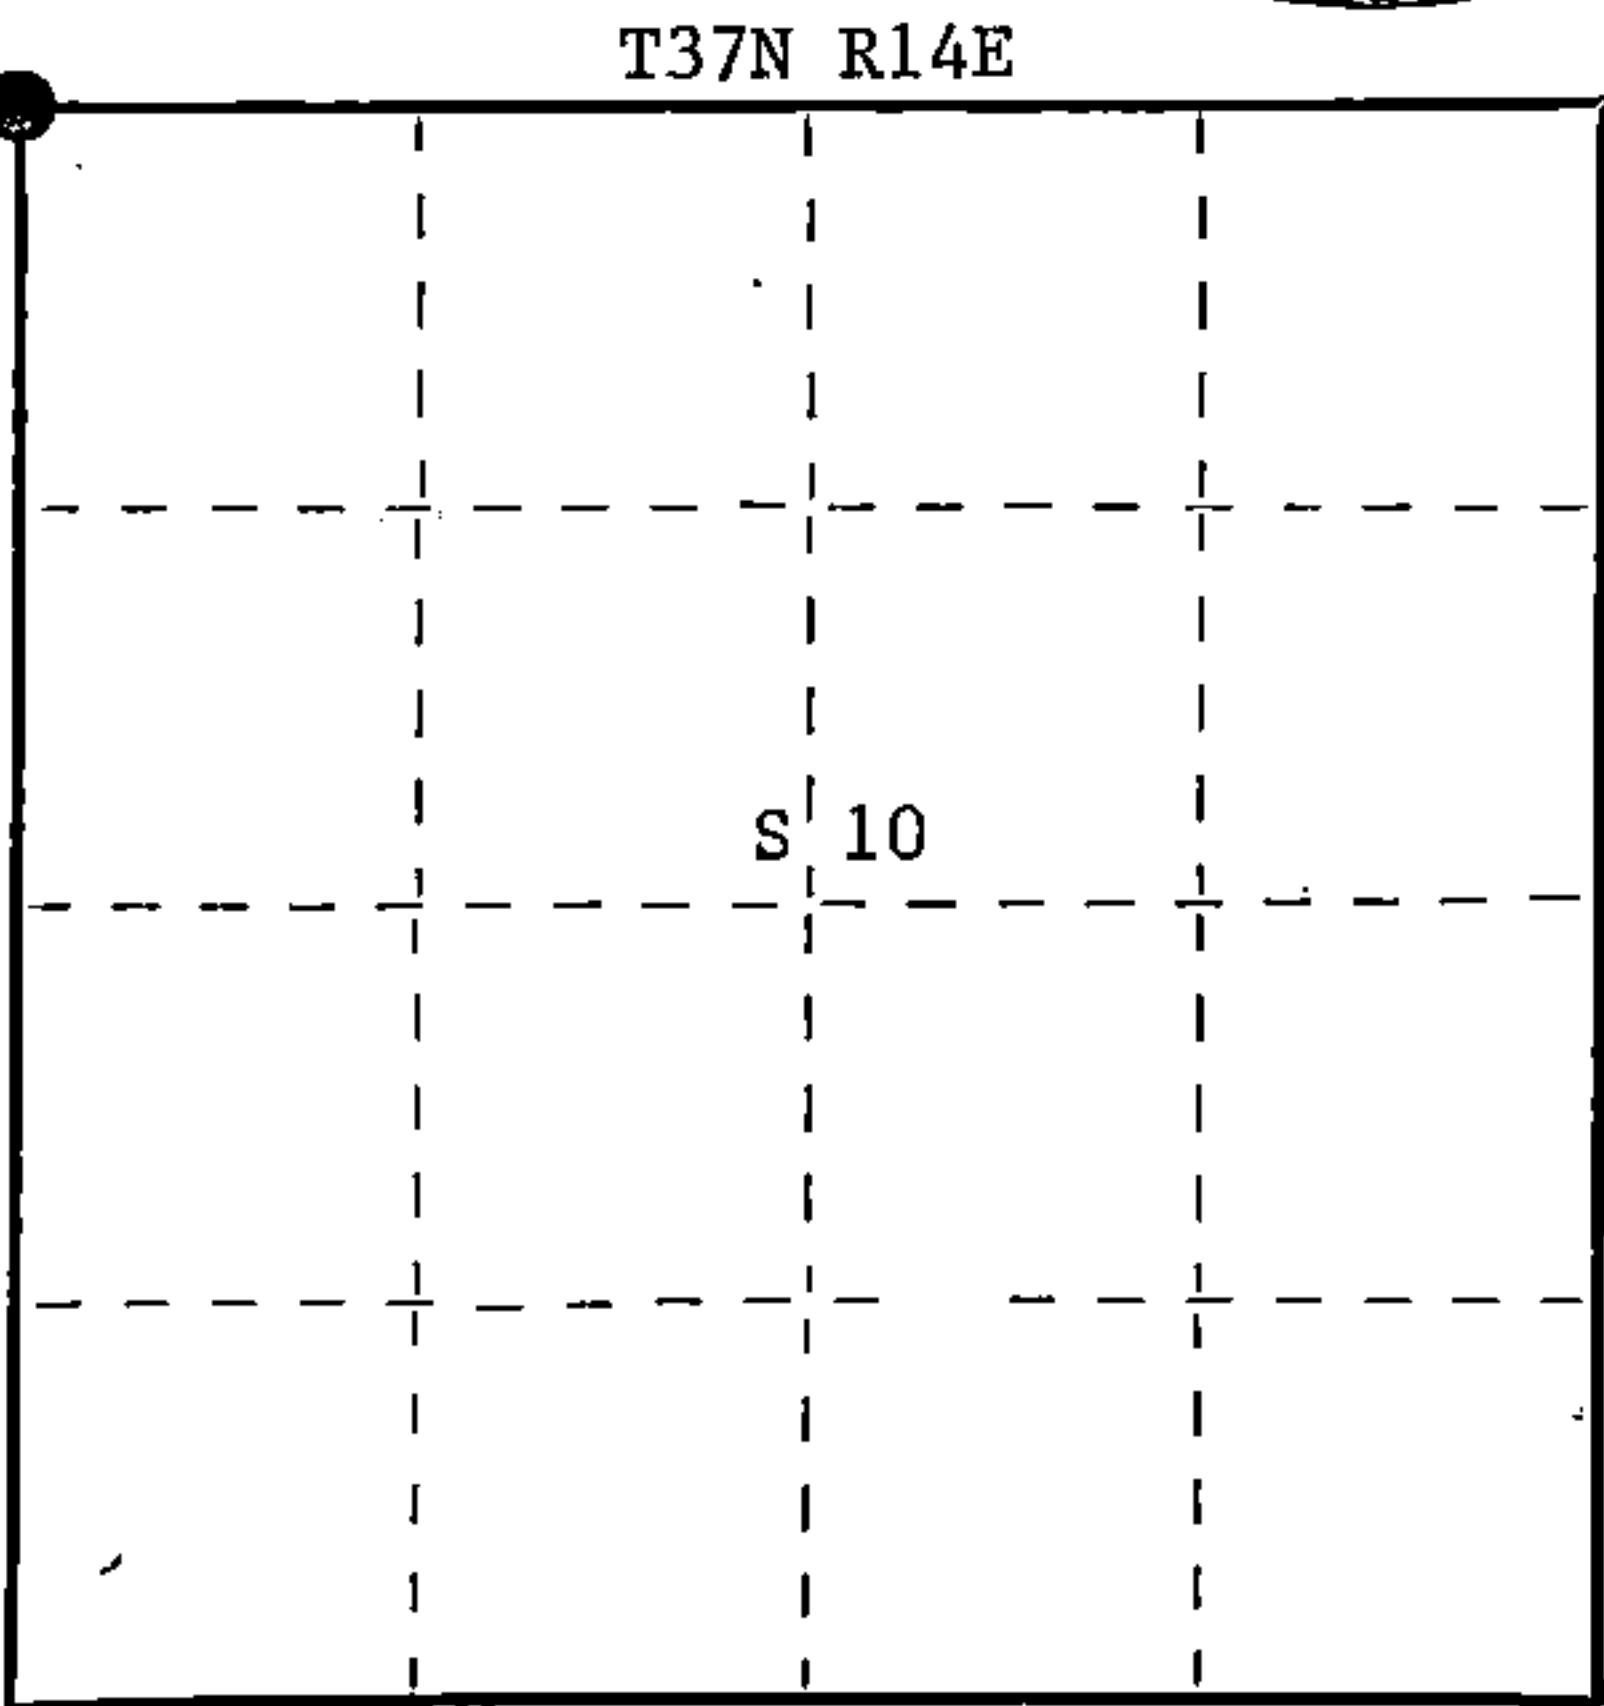

○ = Corner monument restored.

History of original corner establishment: Original corner established by James L. Nowlin, Government Deputy Surveyor, in 1865, from which sugar maple 12" bears N60°E and hemlock 12" bears S27°W 10 links. Corner recovered in 1930 by E.B. Hurst, Consolidated Papers, Inc. forester. Corner perpetuated by Ray Leigh, Consolidated forester, and P.T. Hansen, Registered Land Surveyor, since 1930. Set new post and piled a mound of rock around cedar post.

Description of corner evidence found:

Recovered 4" cedar post, squared and scribed S3, 4, 9 and 10 in fair condition. A mound of rock piled around base of post. Also, an old cedar post lying on the mound of rock.

Recovered original BT - hemlock 16" S26°W 9 links - scribing partly grown over.

Description of monument and accessories I established to perpetuate the original location of this corner.

Replaced 4" cedar post with 2½" x 30" Berntsen ~~Aluminum~~ Federal Monument, aluminum pipe with magnet installed in cap and base. The post projects 6" above the ground. Cap stamped -

NBT - Hemlock 8" N68°W 96.2 links scribed SC BT.
Hemlock 12" S63°W 63 links scribed SC BT.

Cap and accessories painted blue.

S498
T37N R14E
S4 S3
S9 S10
1975

Dated at Argonne, Wis., this 24th day of September, 19 75

Signature Philip T. Hansen Title Registered Land Surveyor Registration No. S-498
(County Surveyor, Registered Land Surveyor, or other duly authorized official)

Office of Register of Deeds, County of Forest, I hereby certify that the within instrument was filed in this office for record on the 30th day of September, 19 75 at 3:15 o'clock P. M.

Eugene Stutzman
(Register of Deeds)
By _____ Deputy

DOCUMENT NUMBER
107866

H3714040000