

CERTIFIED LAND CORNER RESTORATION

J-17 Index No. J 17


State of Wisconsin }
County of Forest } ss.

I, Philip T. Hansen, do hereby
certify that on the 19th day
of September, 1975, I found
evidence of the Section
corner of S10, 11, 14, 15
Township 37, North, Range
14 East, Fourth Principal Meridian,
as described hereon; and that from this evidence
I established a new monument and accessories
as described hereon to perpetuate the original
location of this corner.

Resident witnesses:

Glen Barker

Jim Claflin

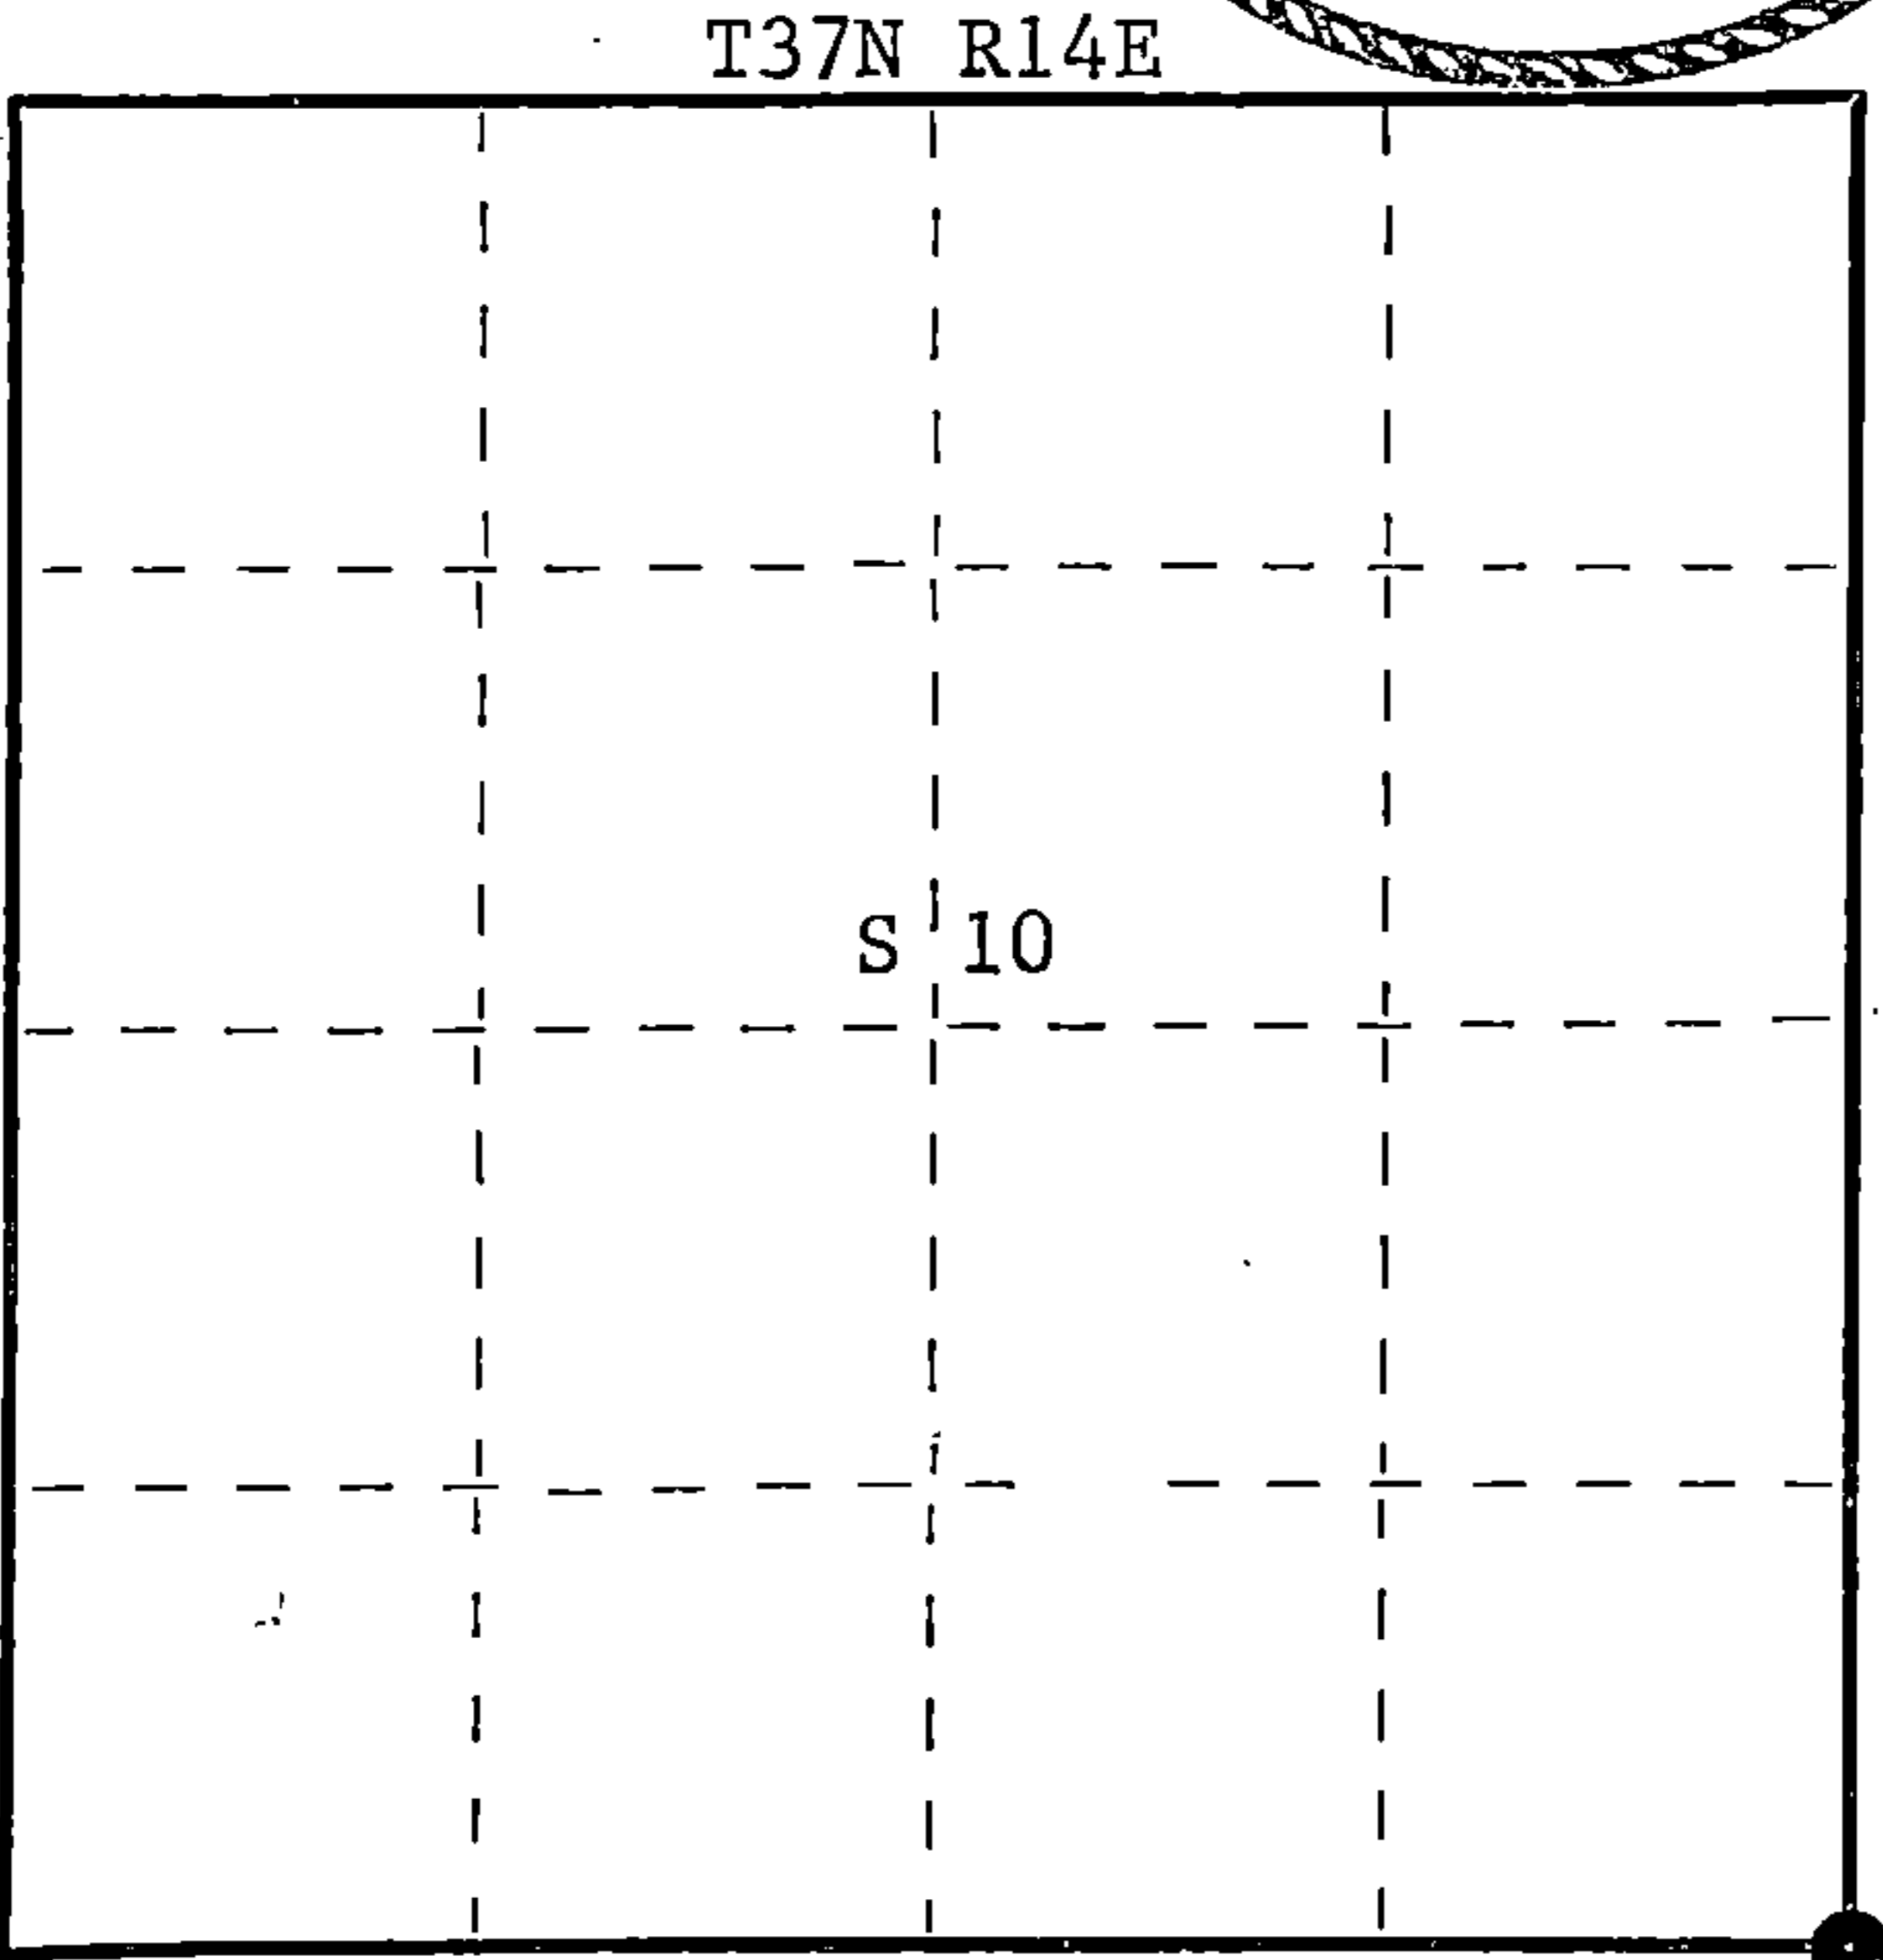

○ = Corner monument restored.

History of original corner establishment: Corner established by James L. Nowlin, Government Deputy
Surveyor, in 1865, from which cedar 10" bears N31°E 10 links and fir 6" bears N68°W
10 links.

Corner recovered by Ray Leigh, Consolidated Papers, Inc. forester, and P.T. Hansen,
Registered Land Surveyor, about 1946. Corner sets just north of Woods Road, east
of where it bears north. Set new 4" squared cedar post.

Description of corner evidence found:
Recovered 4" squared cedar post in fair condition. No record or evidence of BT's found.

Description of monument and accessories I established to perpetuate the original location of this corner.
Replaced wooden stake with 2½" x 30" Berntsen A-1 Federal Monument, aluminum pipe with
magnet installed in cap and base. The post projects about 6" above surface of ground.
Cap is stamped -

NBT's - Cedar 9" N19°E 56 links scribed SC-BT.
Hemlock 8" S88°W 101.6 links scribed SC BT.

Post and accessories painted blue.

S498
T37N R14E
10 | 11
15 | 14
1975

Dated at Argonne, Wis., this 24th day of September, 1975.

Signature *Philip T. Hansen* Title Registered Land Surveyor Registration No. S-498
(County Surveyor, Registered Land Surveyor, or other duly authorized official)

Office of Register of Deeds, County of Forest, I hereby certify that the within
instrument was filed in this office for record on the 30th day of September, 1975,
at 3:15 o'clock P. M.

Eugene Staszny
(Register of Deeds)
By Deputy

DOCUMENT NUMBER 107870

FORM 985 H. C. MILLER CO., MILWAUKEE

4371410 0000