

CERTIFIED LAND CORNER RESTORATION



Index No.

V-24

State of Wisconsin }
County of Forest } ss.

I Daniel K. Pleoger, do hereby
certify that on the 26 day
of August, 19 81, I ~~found~~
Evidence of the E 1/16
corner of Sections 25 & 36
Township 37, North, Range
14 East, Fourth Principal Meridian,
as described hereon; and that from this evidence
I established a new monument and accessories
as described hereon to perpetuate the original
location of this corner.

Resident witnesses:

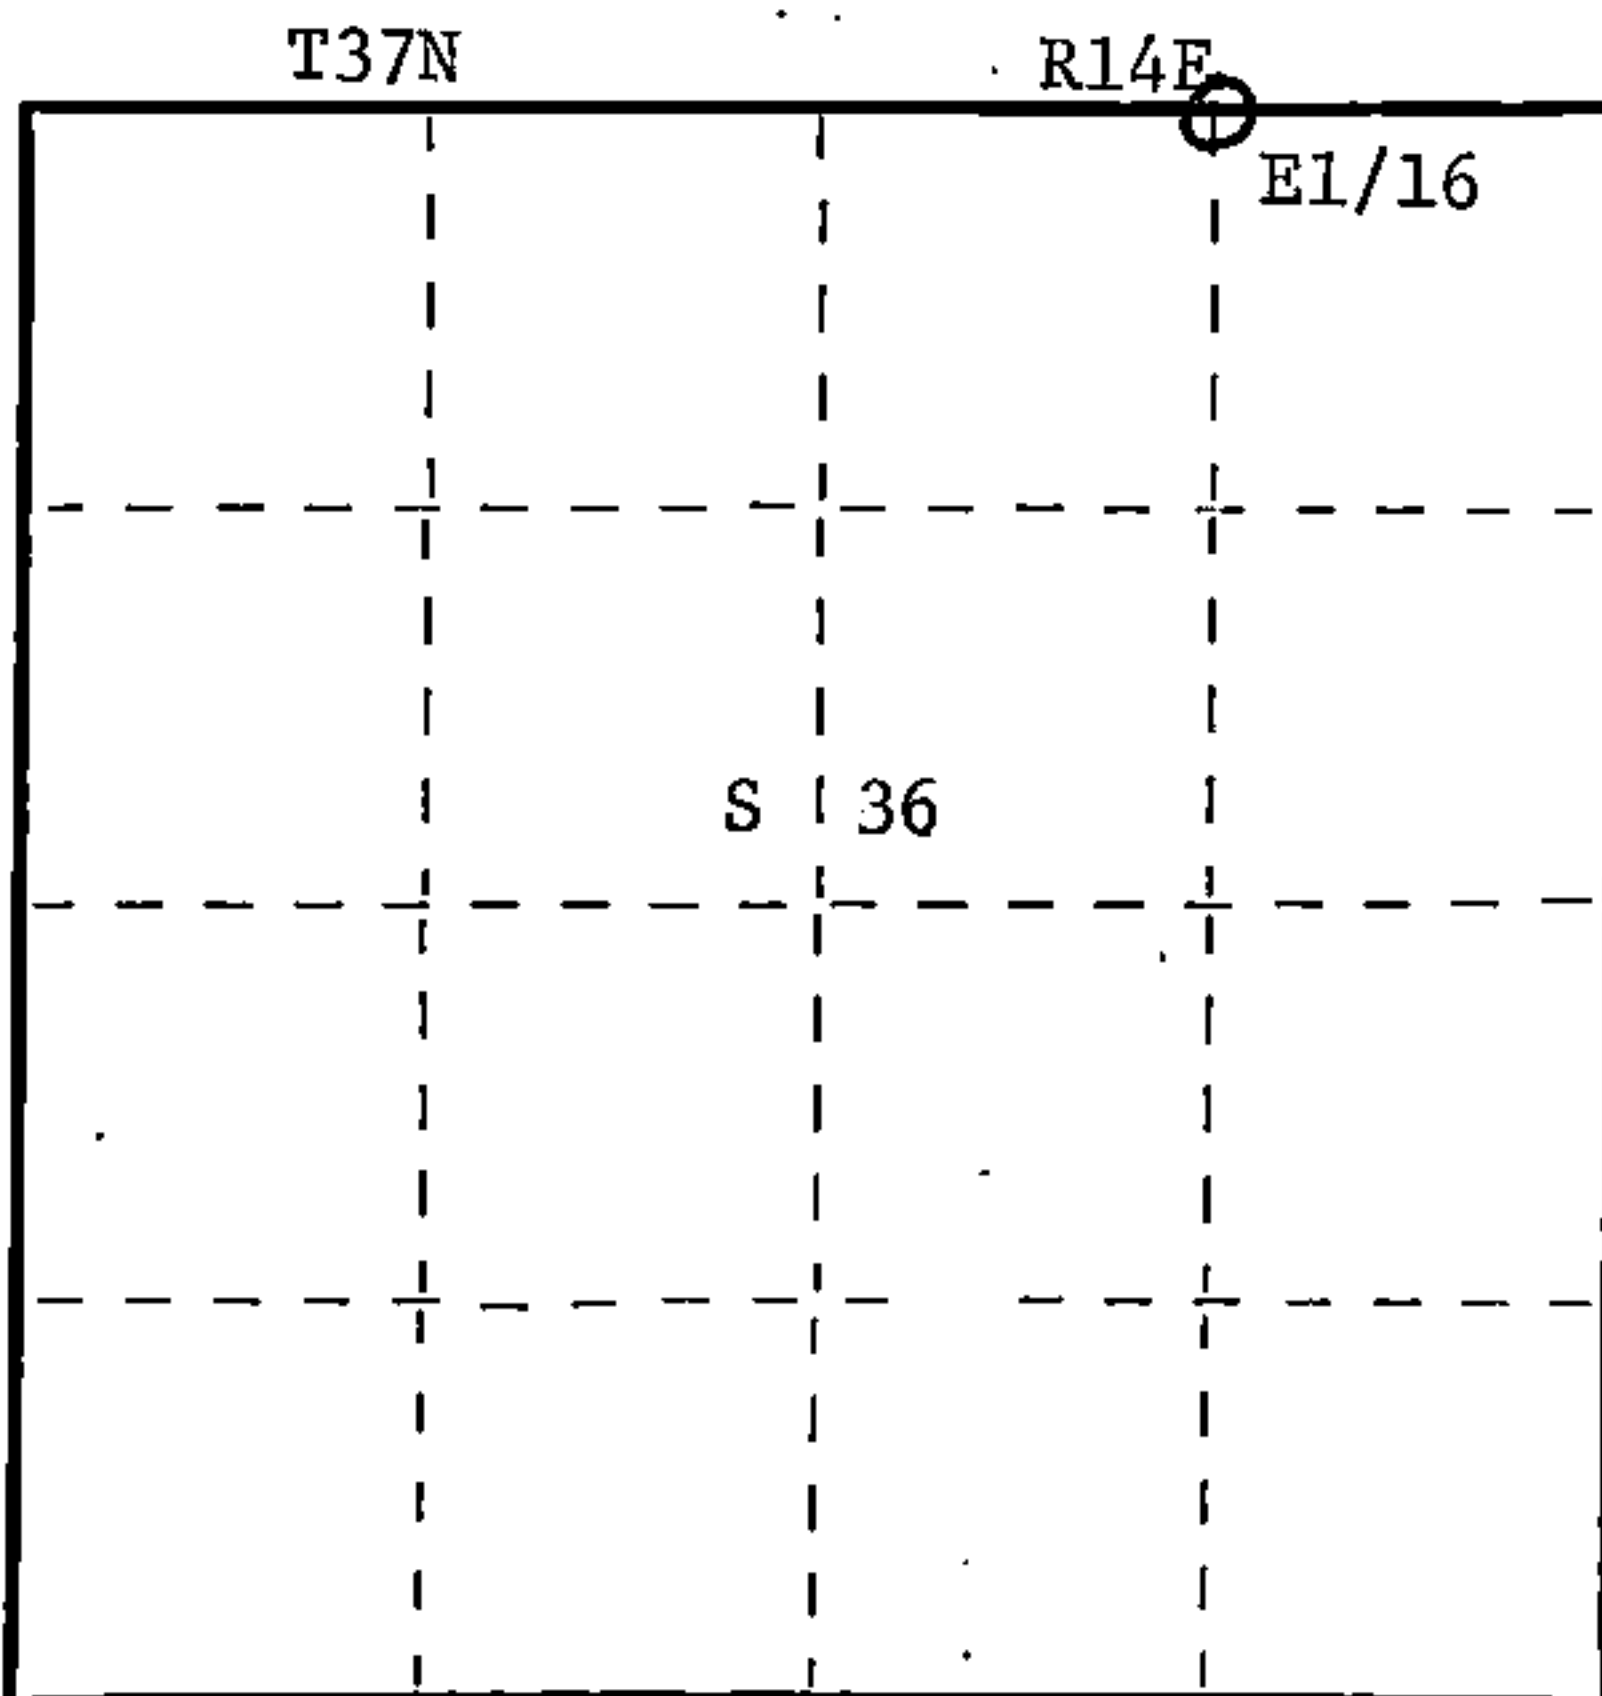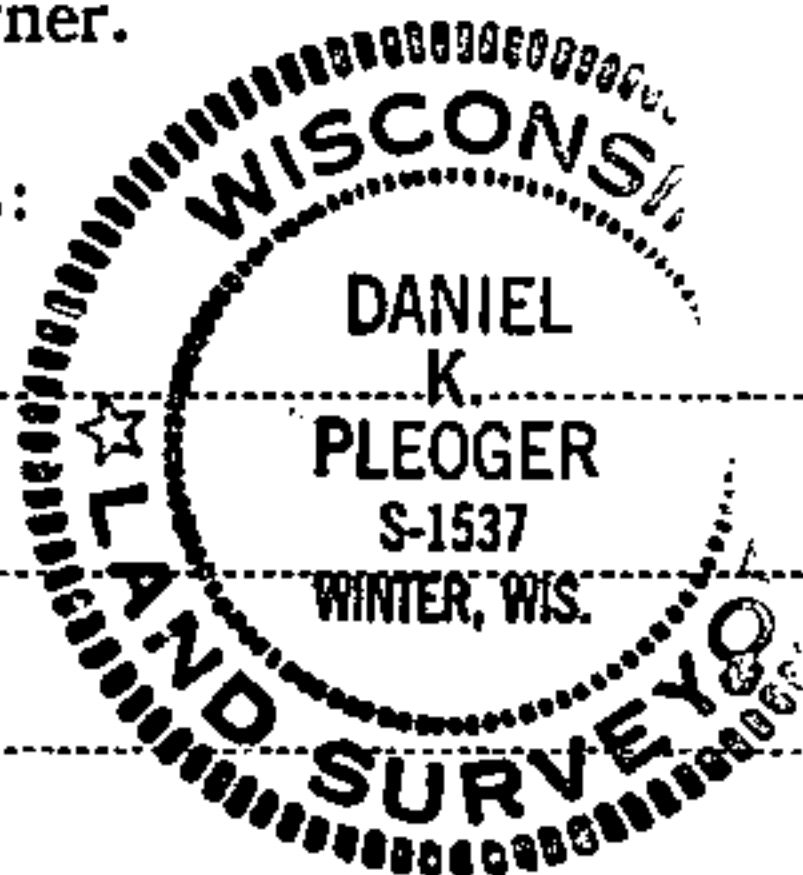

○ = Corner monument restored.

History of original corner establishment:

No evidence of any previous corner.

Description of corner evidence found:

Total distance from section corner 25-30-31-36 to 1/4 corner between sections
25 & 26 is 2708.472 ft. at bearing N84-52-52W.
Set E 1/16 1354.236 ft. intermediate.

Description of monument and accessories I established to perpetuate the original location of this corner.
Set a 1½" iron pipe with 2" diameter aluminum cap stamped:
Monument projects 24" above ground
Marked N.B.T.

Maple 5" S45W 85.90 ft.
Scribed 1/16 - B.T.

S1537
T37N R14E
E1/16 S 25
S 36

C.P.I. - 1981

Dated at Rhinelander, Wis., this 17 day of September, 19 81.

Signature Daniel K. Pleoger Title Registered Land Surveyor Registration No. 1537
(County Surveyor, Registered Land Surveyor, or other duly authorized official)

Office of Register of Deeds, County of Forest, I hereby certify that the within
instrument was filed in this office for record on the 25th day of September, 19 81
at 2:00 o'clock P. M.

Eugene Stetson
(Register of Deeds)

By Deputy

DOCUMENT NO. 120528