



# CERTIFIED LAND CORNER RESTORATION

Index No. T-24 **T 24**

State of Wisconsin }  
County of Forest } ss.

I Daniel K. Pleoger, do hereby  
certify that on the 24th day  
of April, 1981, I found  
evidence of the EC 1/16  
corner of Section 25  
Township 37, North, Range  
14 East, Fourth Principal Meridian,  
as described hereon; and that from this evidence  
I established a new monument and accessories  
as described hereon to perpetuate the original  
location of this corner.

Resident witnesses:

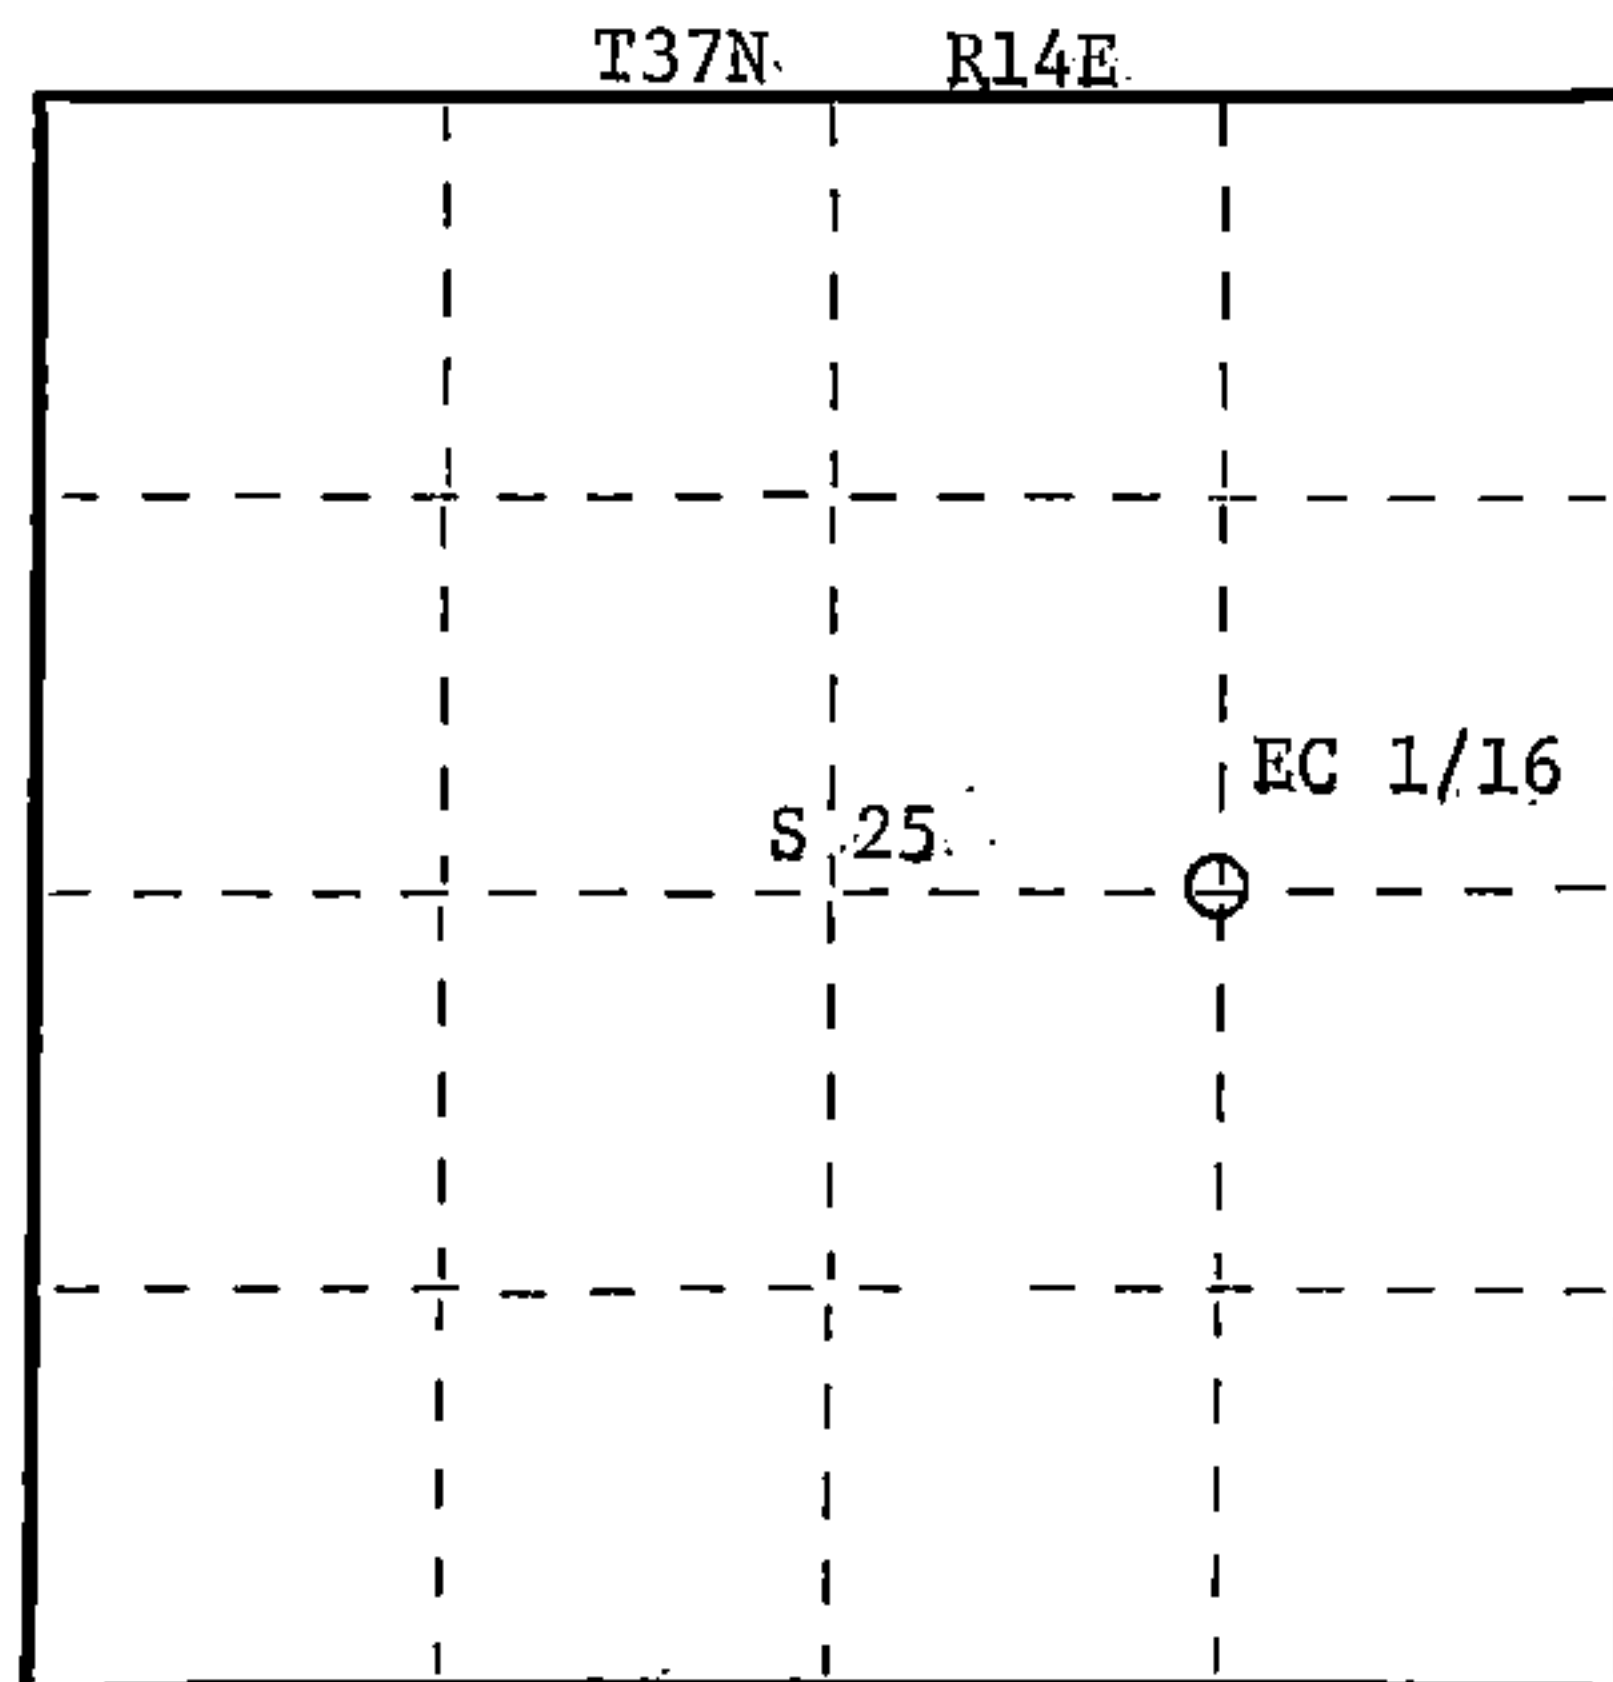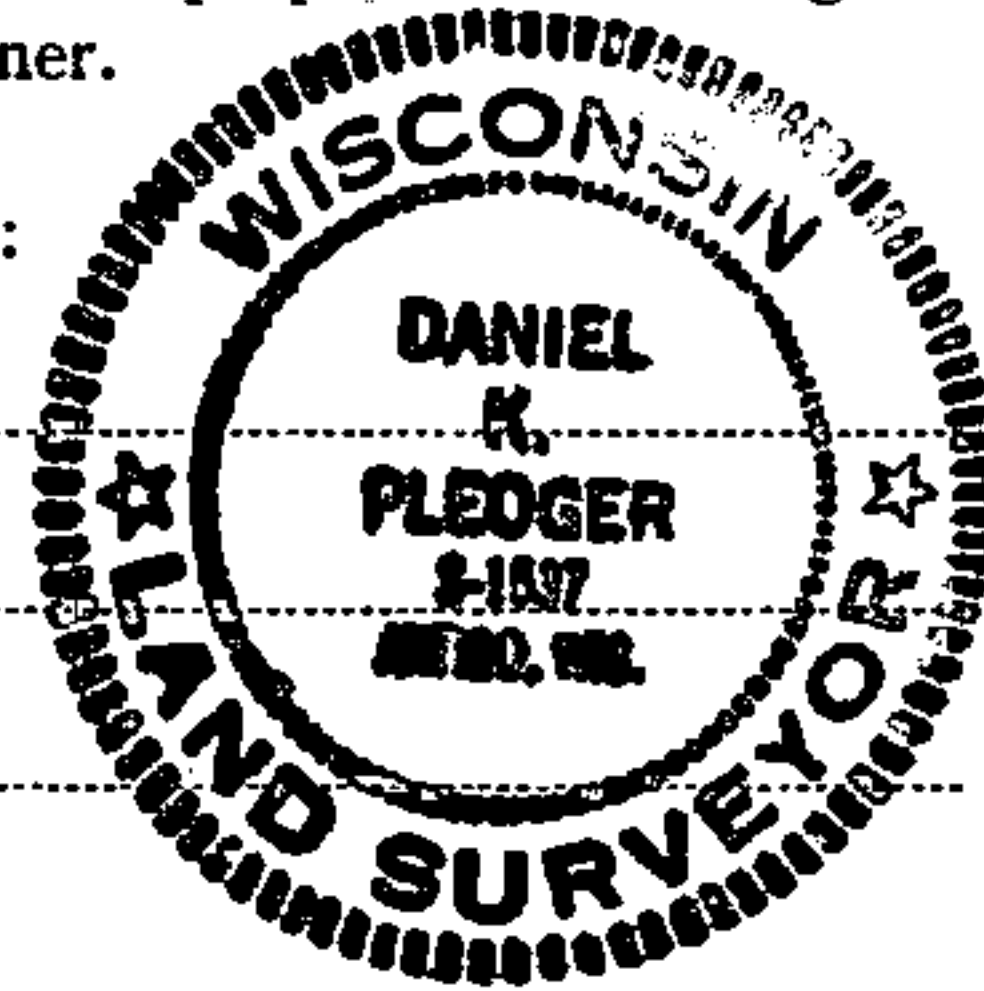

○ = Corner monument restored.

History of original corner establishment:

No evidence of any previous corner.

Description of corner evidence found:

Total distance from 1/4 corner between sections 25 and 30 T37N-R14&15E to C 1/4 corner section 25 is 2711.684 feet at bearing N85-47-21W.  
Set E.C. 1/16 1355.817 feet intermediate.

Description of monument and accessories I established to perpetuate the original location of this corner.

Set a 1-1/2" iron pipe with 2" diameter brass cap - stamped:  
Monument projects 18" above ground.

Marked NBT's -

White Spruce 5" N54°E 33.65 feet  
White Spruce 6" S72°E 29.70 feet  
scribed 1/16 B.T.

S1537  
T37N R14E  
EC 1/16 S 25  
CPI-1981

Dated at Rhinelander, Wis., this 7th day of July, 1981.

Signature Daniel K. Pleoger Title Registered Land Surveyor Registration No. 1537  
(County Surveyor, Registered Land Surveyor, or other duly authorized official)

Office of Register of Deeds, County of Forest, I hereby certify that the within  
instrument was filed in this office for record on the 4th day of August, 1981  
at 11:00 o'clock A. M.

Eugene Stutzman  
(Register of Deeds)

By Deputy

DOCUMENT NO.  
120259