

CERTIFIED LAND CORNER RESTORATION


Index No. S-24

S24


State of Wisconsin }
County of Forest } ss.

I, Daniel K. Pledger, do hereby
certify that on the 14th day
of April, 1981, I found
~~evidence of the~~ established
~~corner of the~~ NE 1/16
corner of Section 25
Township 37, North, Range
14 East, Fourth Principal Meridian,
as described hereon; and that from this evidence
I established a new monument and accessories
as described hereon to perpetuate the original
location of this corner.

Resident witnesses:

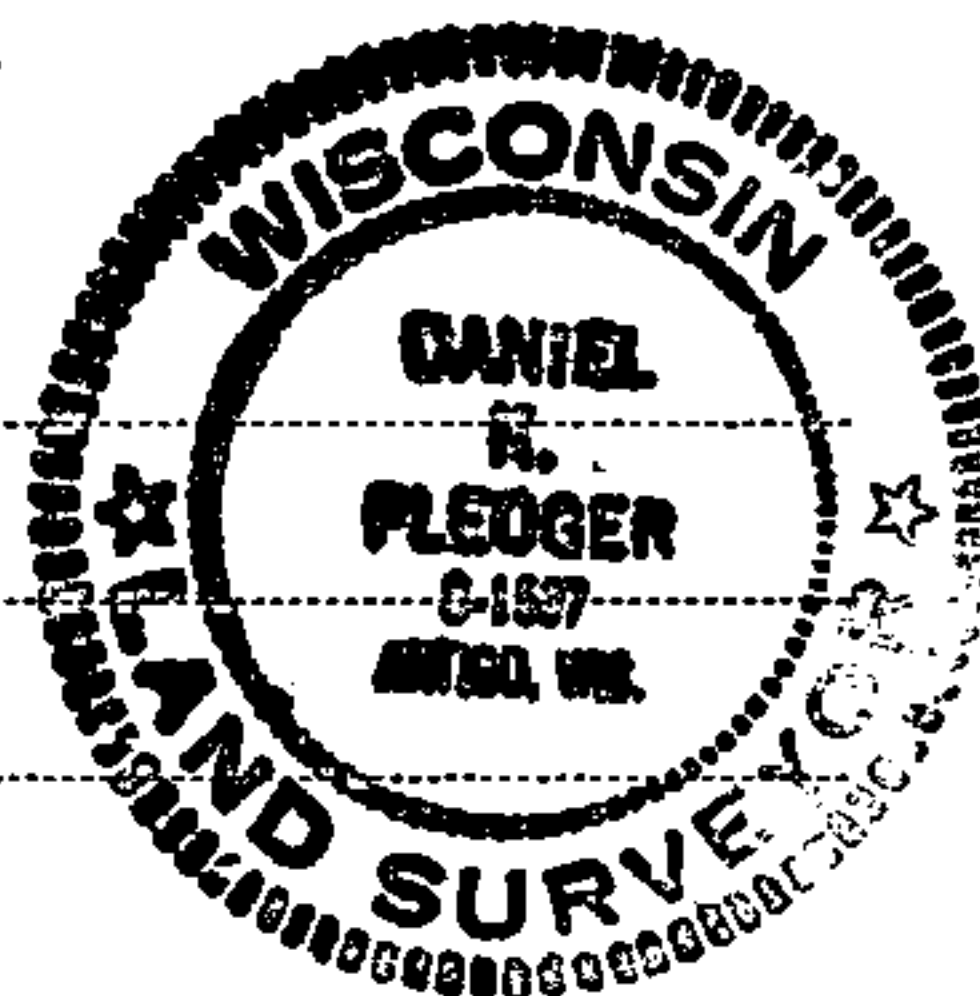

FORM 985 M. C. MILLER CO., MILWAUKEE

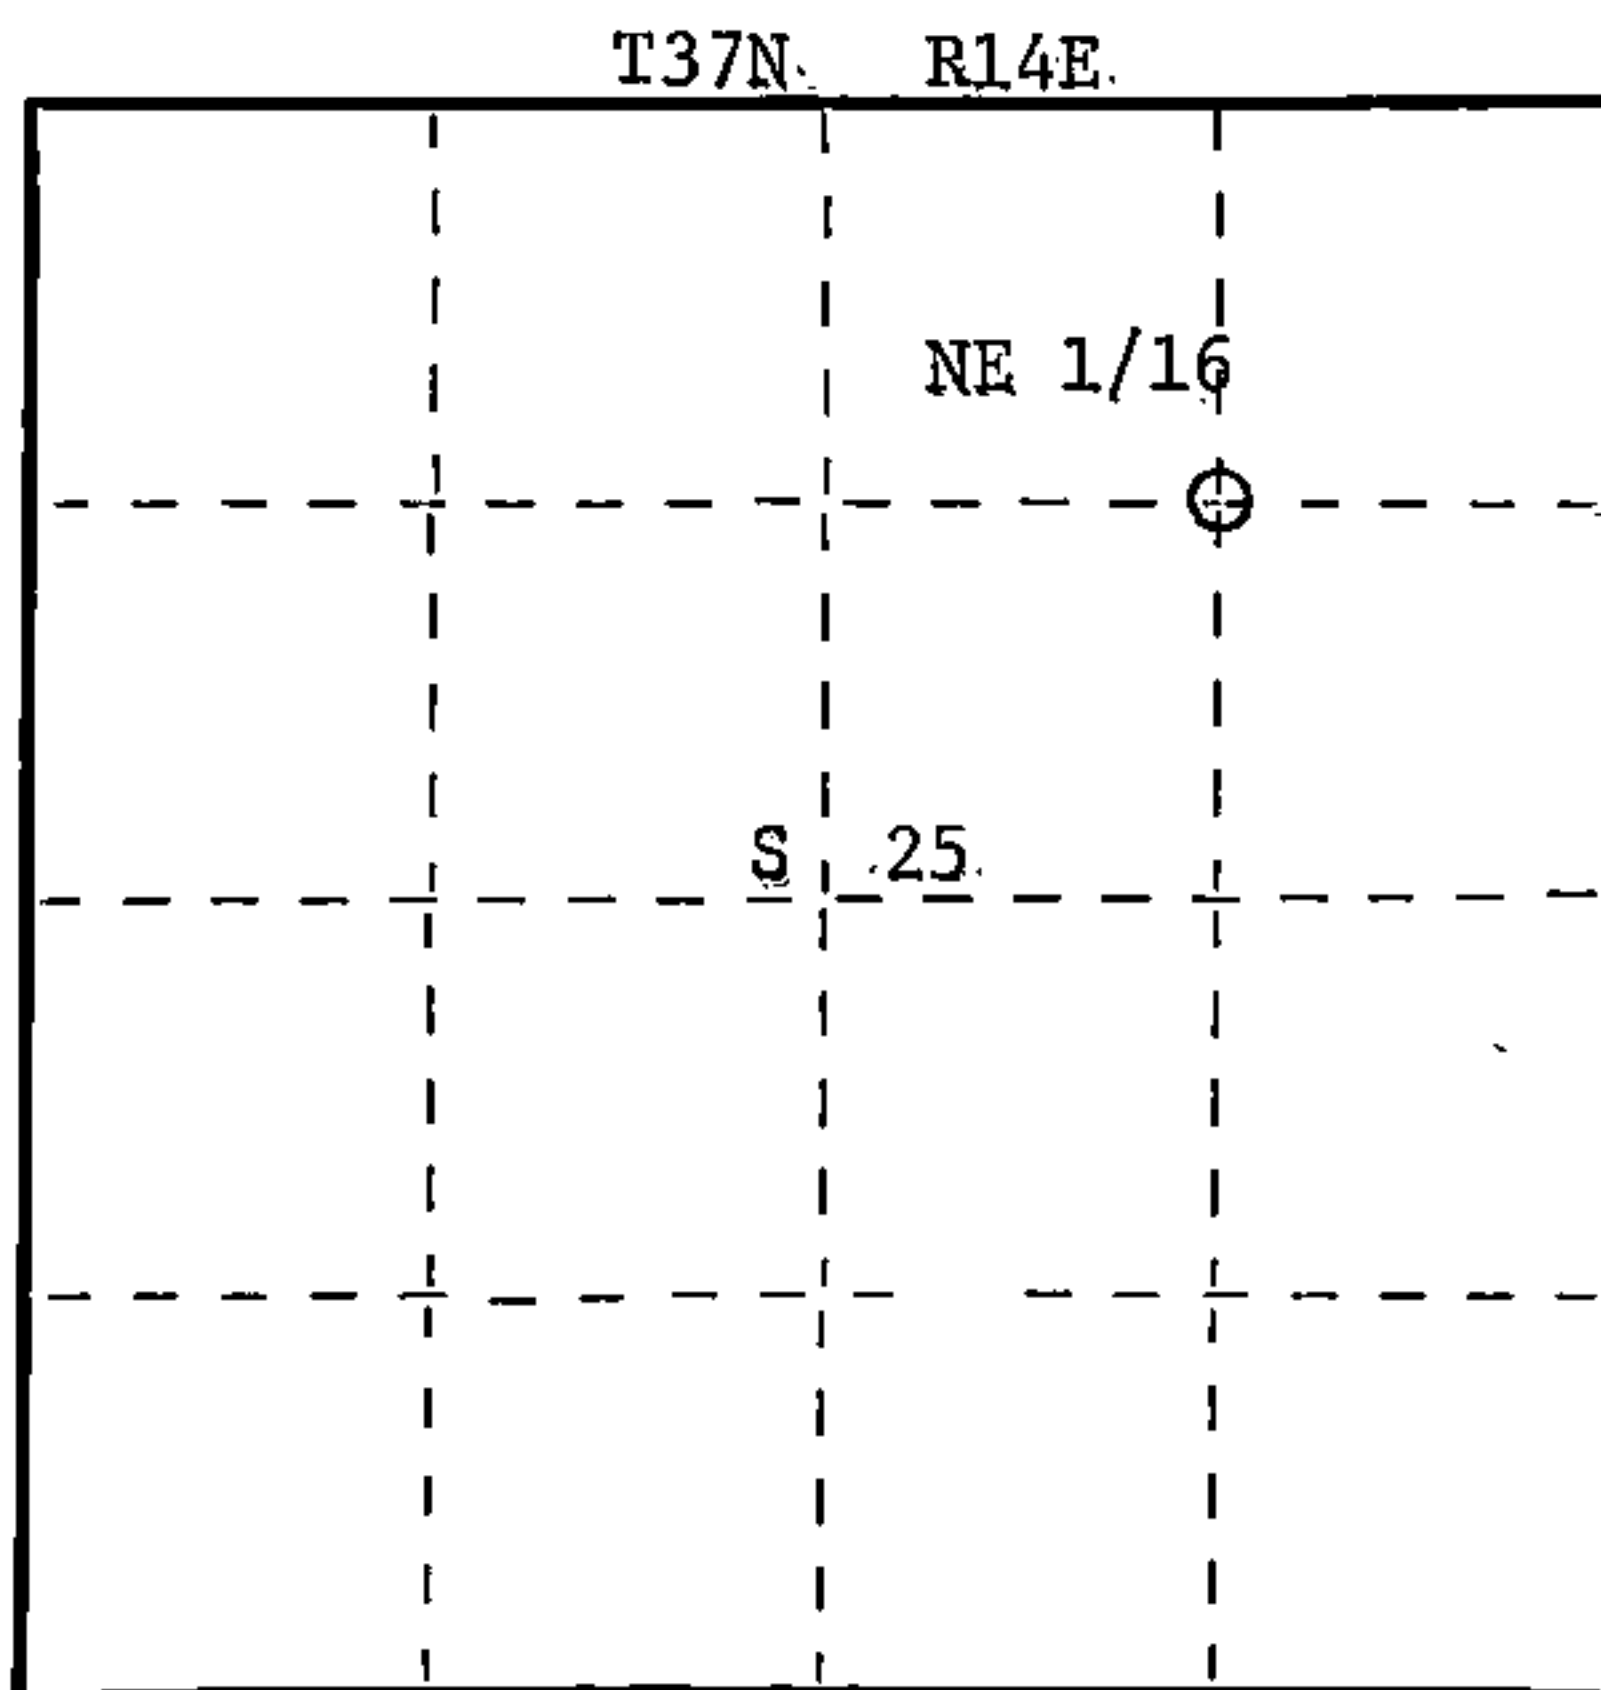

○ = Corner monument restored.

History of original corner establishment:

No evidence of any previous survey.

Description of corner evidence found:

Corner established by subdivision of NE 1/4. Location of NE 1/16 corner is
S86-09-48E 1355.268 feet of NC 1/16 and N0-18-43W 1302.013 feet of EC 1/16.

Description of monument and accessories I established to perpetuate the original location of this corner.

Set a 1-1/2" iron pipe with 2" diameter brass cap stamped:

Monument projects 24" above ground.

Marked NBT's:

Maple 6" N68°W 44.30 feet

Maple 7" S12°E 54.51 feet

scribed 1/16 B.T.

S1537

T37N R14E

NE 1/16 S 25

CPI-1981

Dated at Rhineland, Wis., this 24th day of June, 1981.

Signature Daniel K. Pledger Title Registered Land Surveyor Registration No. 1537
(County Surveyor, Registered Land Surveyor, or other duly authorized official)

Office of Register of Deeds, County of Forest, I hereby certify that the within
instrument was filed in this office for record on the 1st day of July, 1981
at 8:30 o'clock A. M.

Eugene D. Statz
(Register of Deeds)

By _____ Deputy

DOCUMENT NO.

120037

43714253010