

CERTIFIED LAND CORNER RESTORATION

7-9 Index No. 19


State of Wisconsin }
County of Forest } ss.

I Philip T. Hansen, do hereby
certify that on the 18th day
of September, 1975, I found
evidence of the Quarter
corner of Sections 28 and 29
Township 37, North, Range
14 East, Fourth Principal Meridian,
as described hereon; and that from this evidence
I established a new monument and accessories
as described hereon to perpetuate the original
location of this corner.


Resident witnesses:

Glen Barker

Jim Claflin

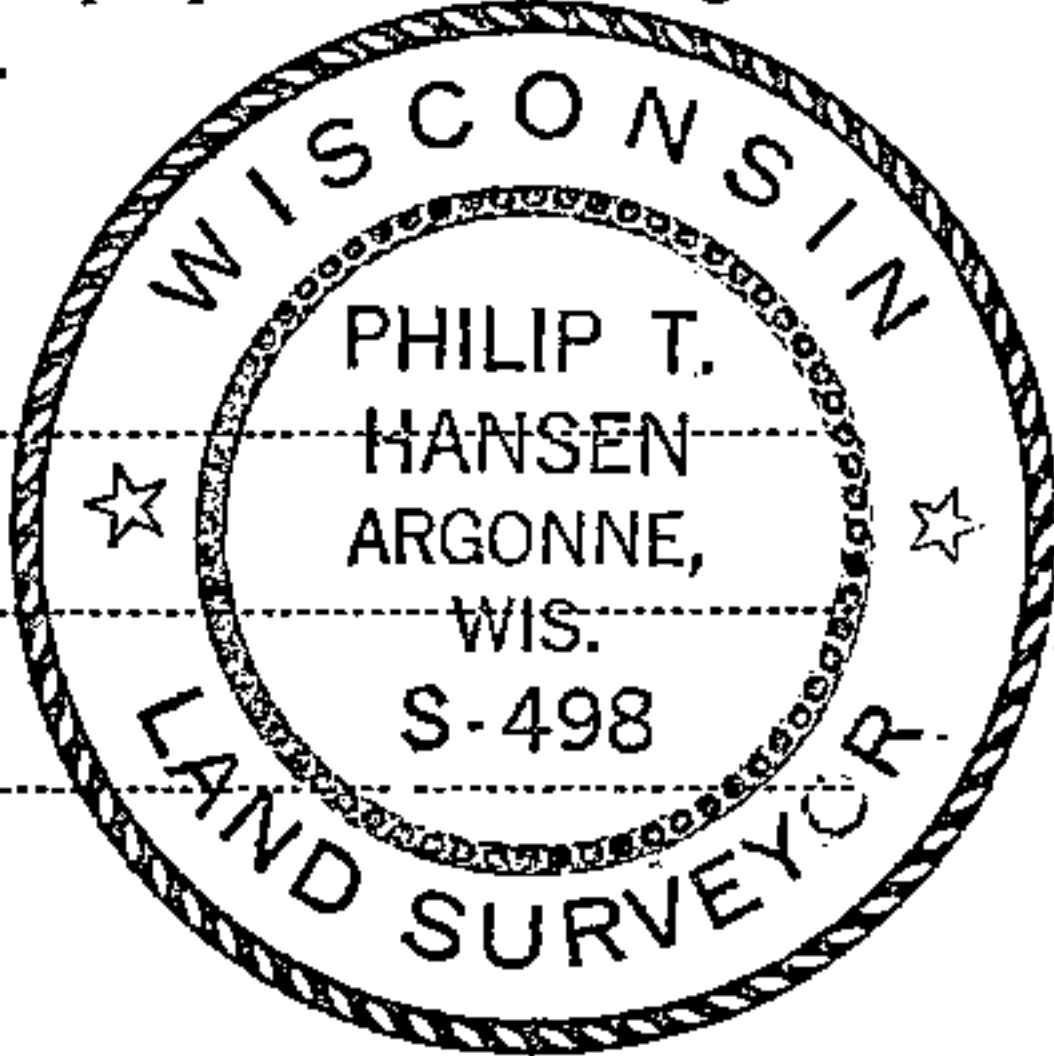

FORM 985 H. C. MILLER CO., MILWAUKEE

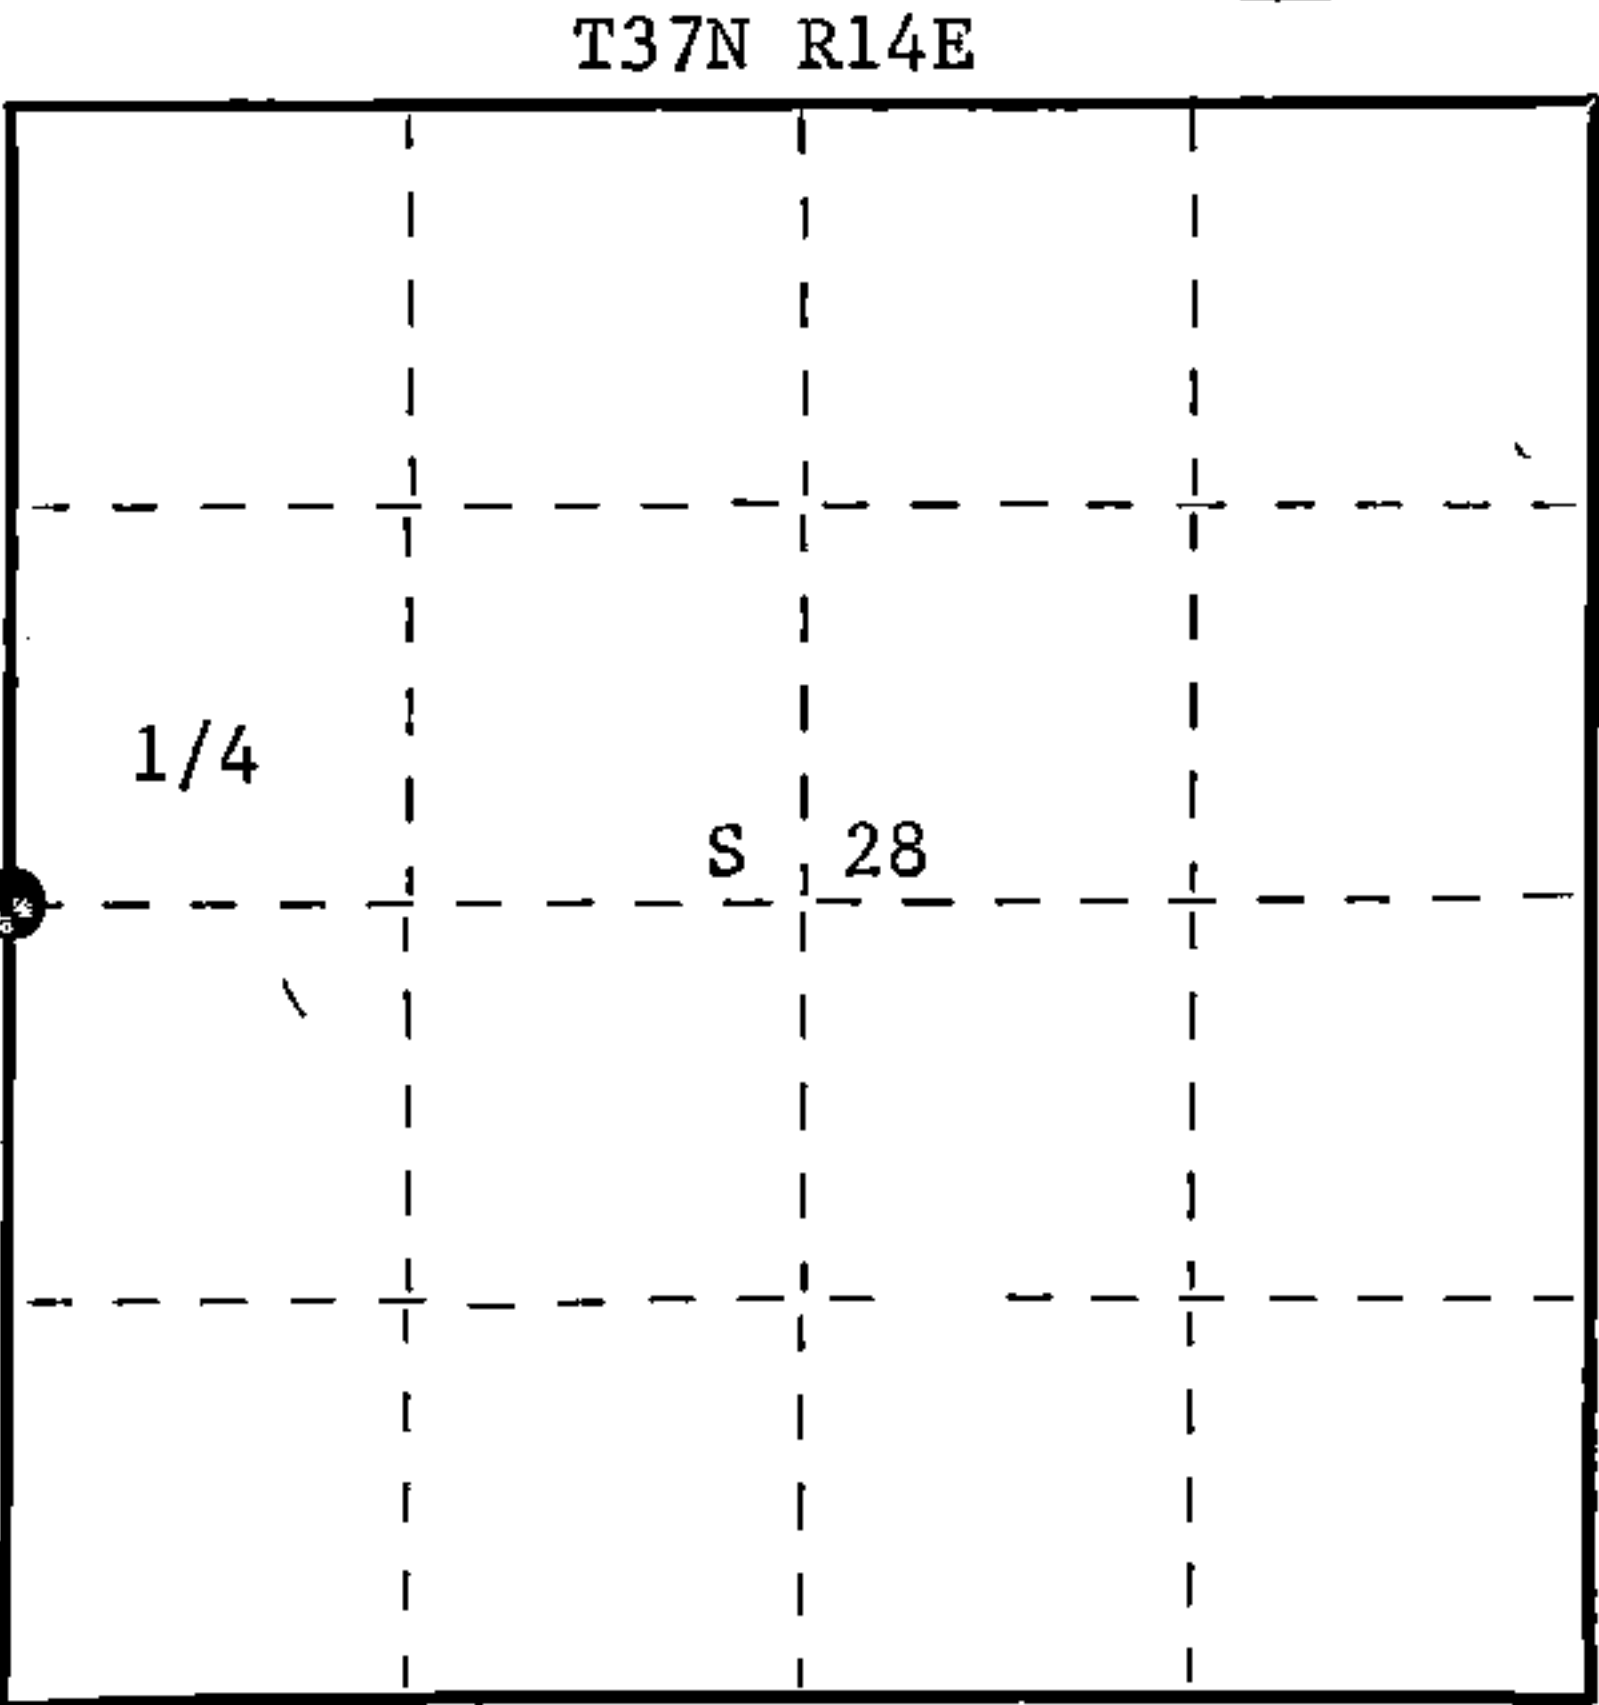

○ = Corner monument restored.

History of original corner establishment: Original corner established by James L. Nowlin, Government Deputy Surveyor, in 1865, from which elm 6" bears N16°E 20 links and elm 5" bears N55°W 25 links. This corner perpetuated by Consolidated Papers, Inc. foresters and P.T. Hansen, Registered Land Surveyor, since 1930.

Description of corner evidence found:
Recovered 1-1/2" x 3' iron pipe in an open area. No trace of BT's visible.

Description of monument and accessories I established to perpetuate the original location of this corner. (Replaced iron pipe with 2-1/2" Berntsen A-1 Federal Monument, aluminum pipe with magnet installed in cap and base, projecting 6" above ground, stamped -

NBT's - White spruce 11" S66°E 20.7 links scribed 1/4 BT. S498
White spruce 10" N75°E 50 links scribed 1/4 BT. T37N R14E

1/4 S S
29 28
1975

Dated at Argonne, Wis., this 24th day of September, 1975.

Signature Philip T. Hansen Title Registered Land Surveyor Registration No. S-498
(County Surveyor, Registered Land Surveyor, or other duly authorized official)

Office of Register of Deeds, County of Forest, I hereby certify that the within instrument was filed in this office for record on the 30th day of September, 1975 at 3:15 o'clock P. M.

Eugene Staszny (Register of Deeds)
By Deputy

DOCUMENT NUMBER 107876

43714292000