

CERTIFIED LAND CORNER RESTORATION

Index No. **A 11**


State of Wisconsin }
County of Forest } ss.

I Philip T. Hansen, do hereby
certify that on the 8th day
of December, 19 75, I found
evidence of the Quarter
corner of Section 4 and 33
Township 36-37, North, Range
14 East, Fourth Principal Meridian,
as described hereon; and that from this evidence
I established a new monument and accessories
as described hereon to perpetuate the original
location of this corner.


Resident witnesses:

Glen Barker

Jim Claflin

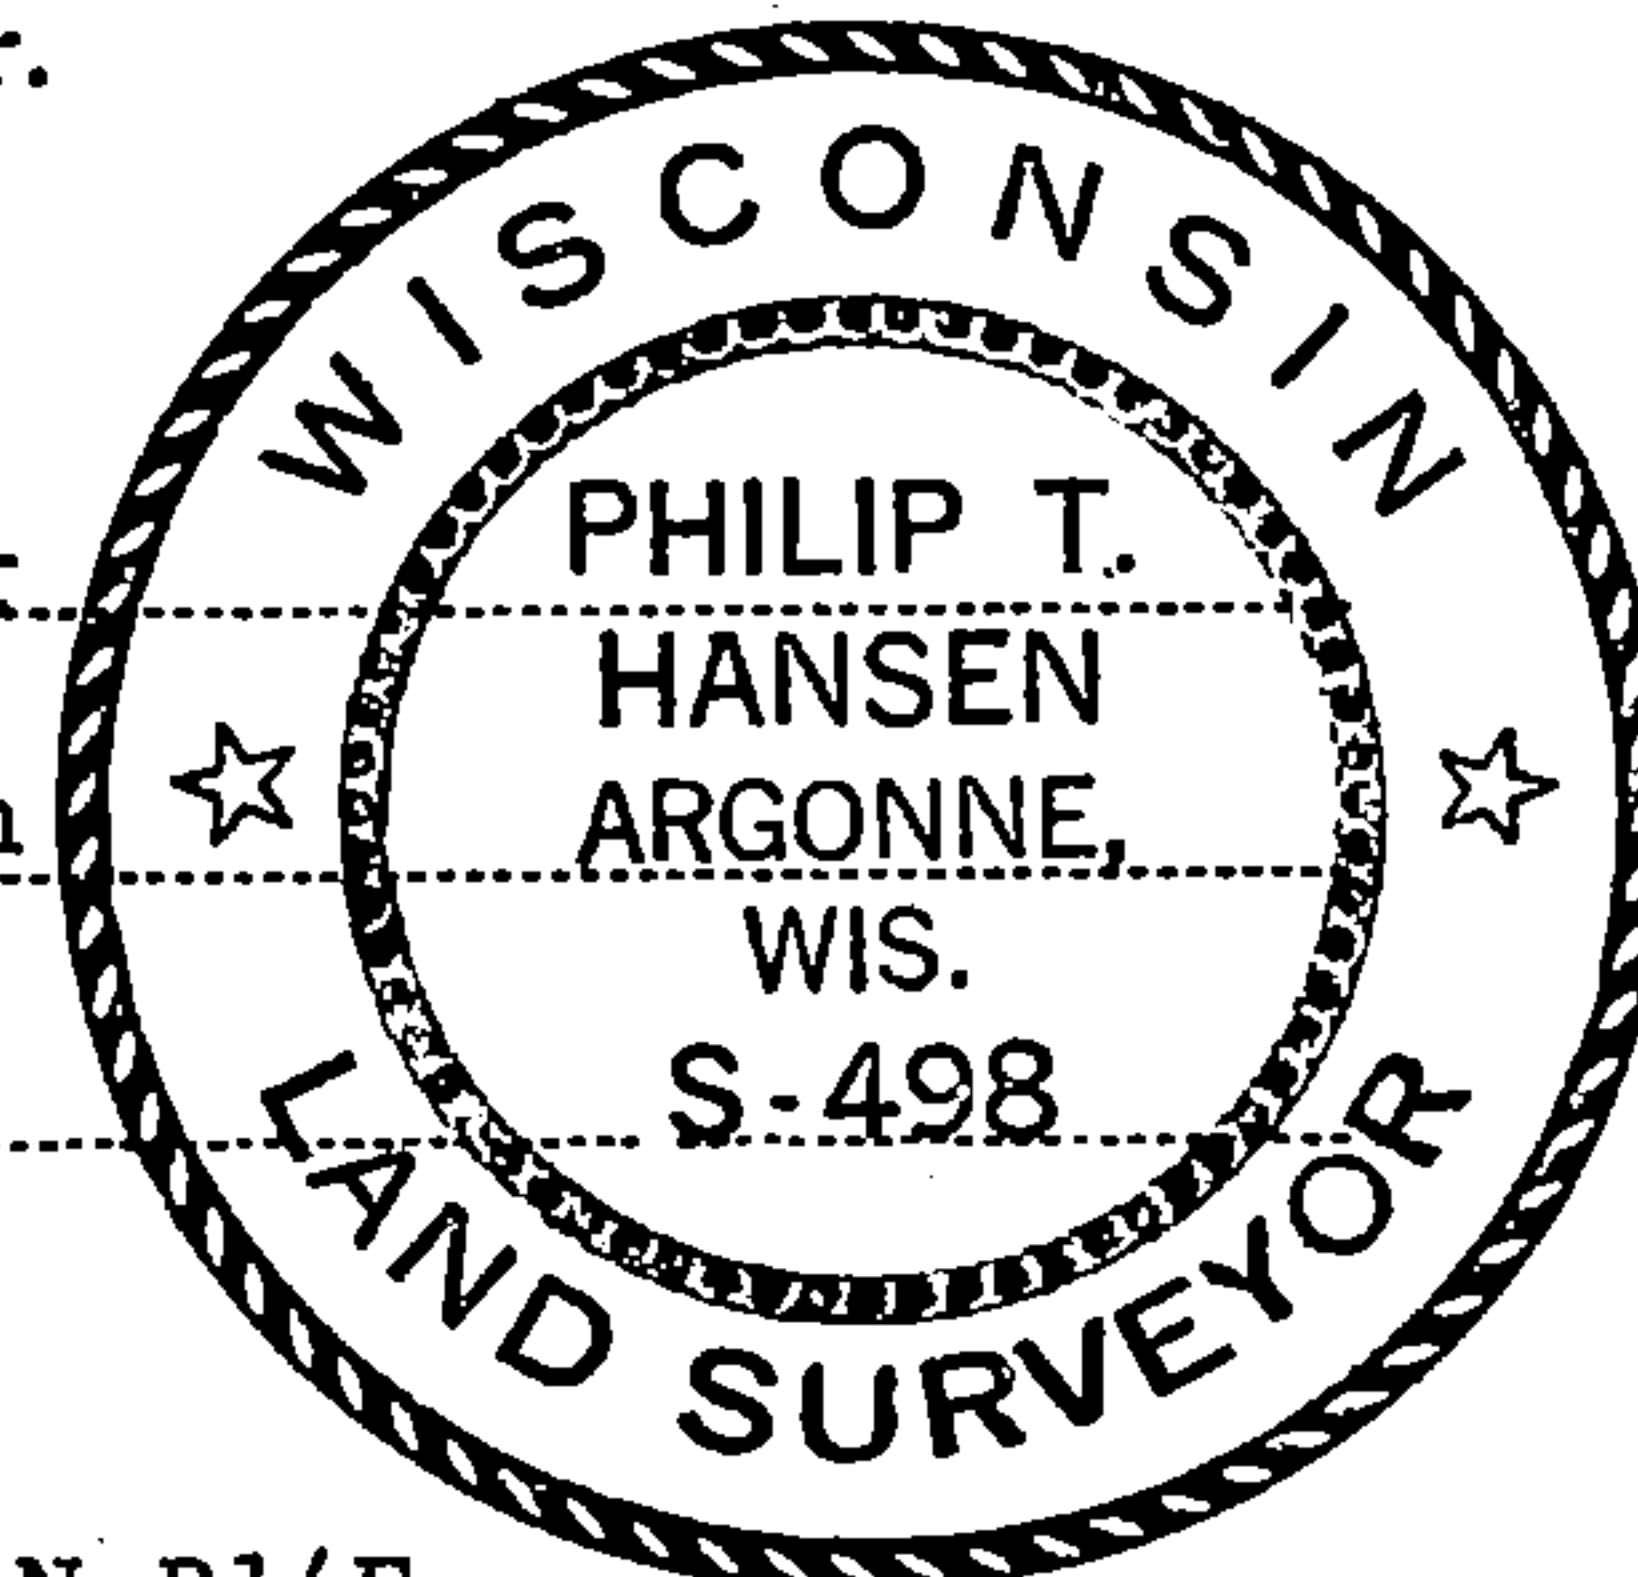

T36N R14E

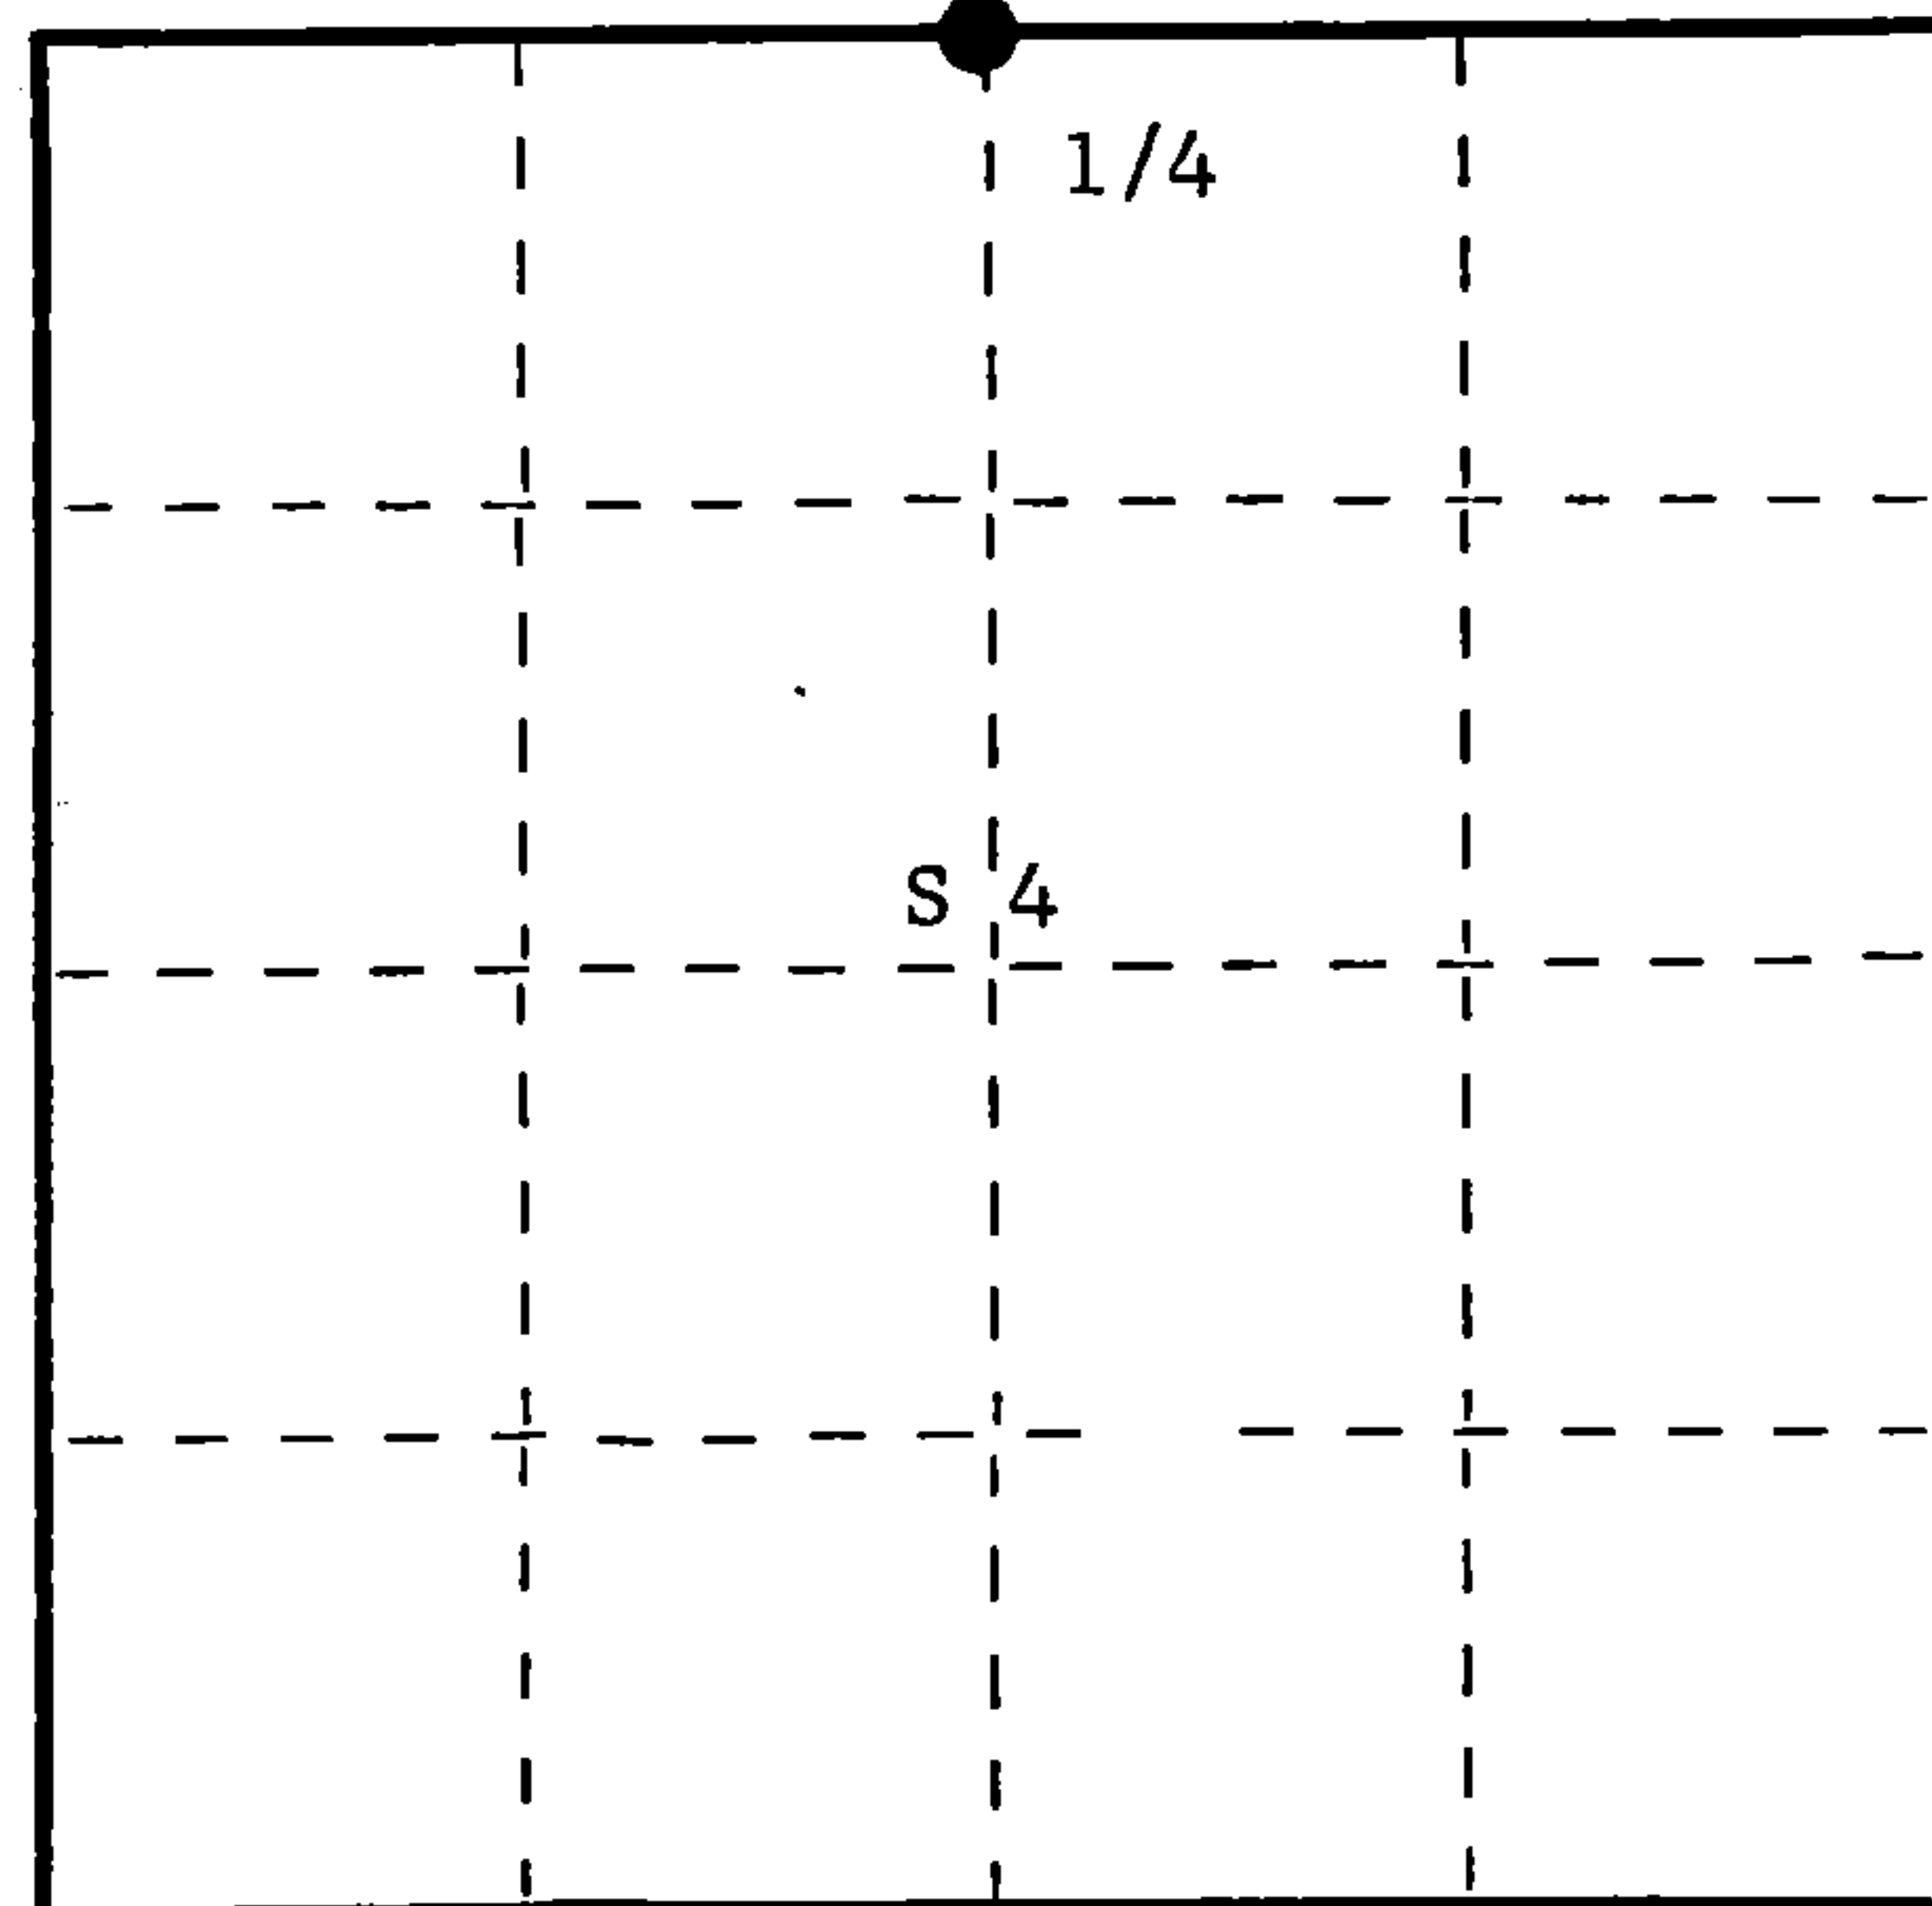

○ = Corner monument restored.

History of original corner establishment: Original corner established by Alfred Curtiss in 1858 from which yellow birch 16" bears N45°W 18 lks. and yellow birch 12" bears S60°E 10 lks. Corner reestablished by I.R. Ritter, County Surveyor, in 1921 while making retracement of section 33. Set new cedar post and made NBT's - fir 8" N45°E 6-1/2 lks. and fir 4" N60°W 20-1/2 lks.

Corner recovered by Ray Leigh, Consolidated Forester. Set 1-1/2" iron pipe in place of Ritter's wooden post.

Description of corner evidence found: Recovered 1-1/2" iron pipe set by Ray Leigh. Old squared wood post was lying beside it.

No evidence of Ritter's OBT's.

Description of monument and accessories I established to perpetuate the original location of this corner. Replaced 1-1/2" iron pipe with 2-1/2" Berntsen, A-1 Federal Monument, aluminum with magnet installed in cap and base. Pipe projects 18" above ground. Cap stamped -

NBT's - W. spruce 9" N56°E 94.5 lks. scribed 1/4 BT.
W. birch 10" S59°E 91 lks. scribed 1/4 BT.

No other trees suitable for BT's.
Pipe and NBT's painted blue.

S498
T37N R14E
S 33
S 4
T36N R14E
1975

Dated at Argonne, Wis., this 15th day of December, 19 75.

Signature Philip T. Hansen Title Reg. Land Surveyor Registration No. S-498
(County Surveyor, Registered Land Surveyor, or other duly authorized official)

Office of Register of Deeds, County of Forest, I hereby certify that the within
instrument was filed in this office for record on the 23rd day of December, 19 75
at 2:30 o'clock P. M.

Eugene Staszny
(Register of Deeds)

DOCUMENT NUMBER **108433**

By _____ Deputy

FORM 985 R. C. MILLER CO., MILWAUKEE

43714330020