
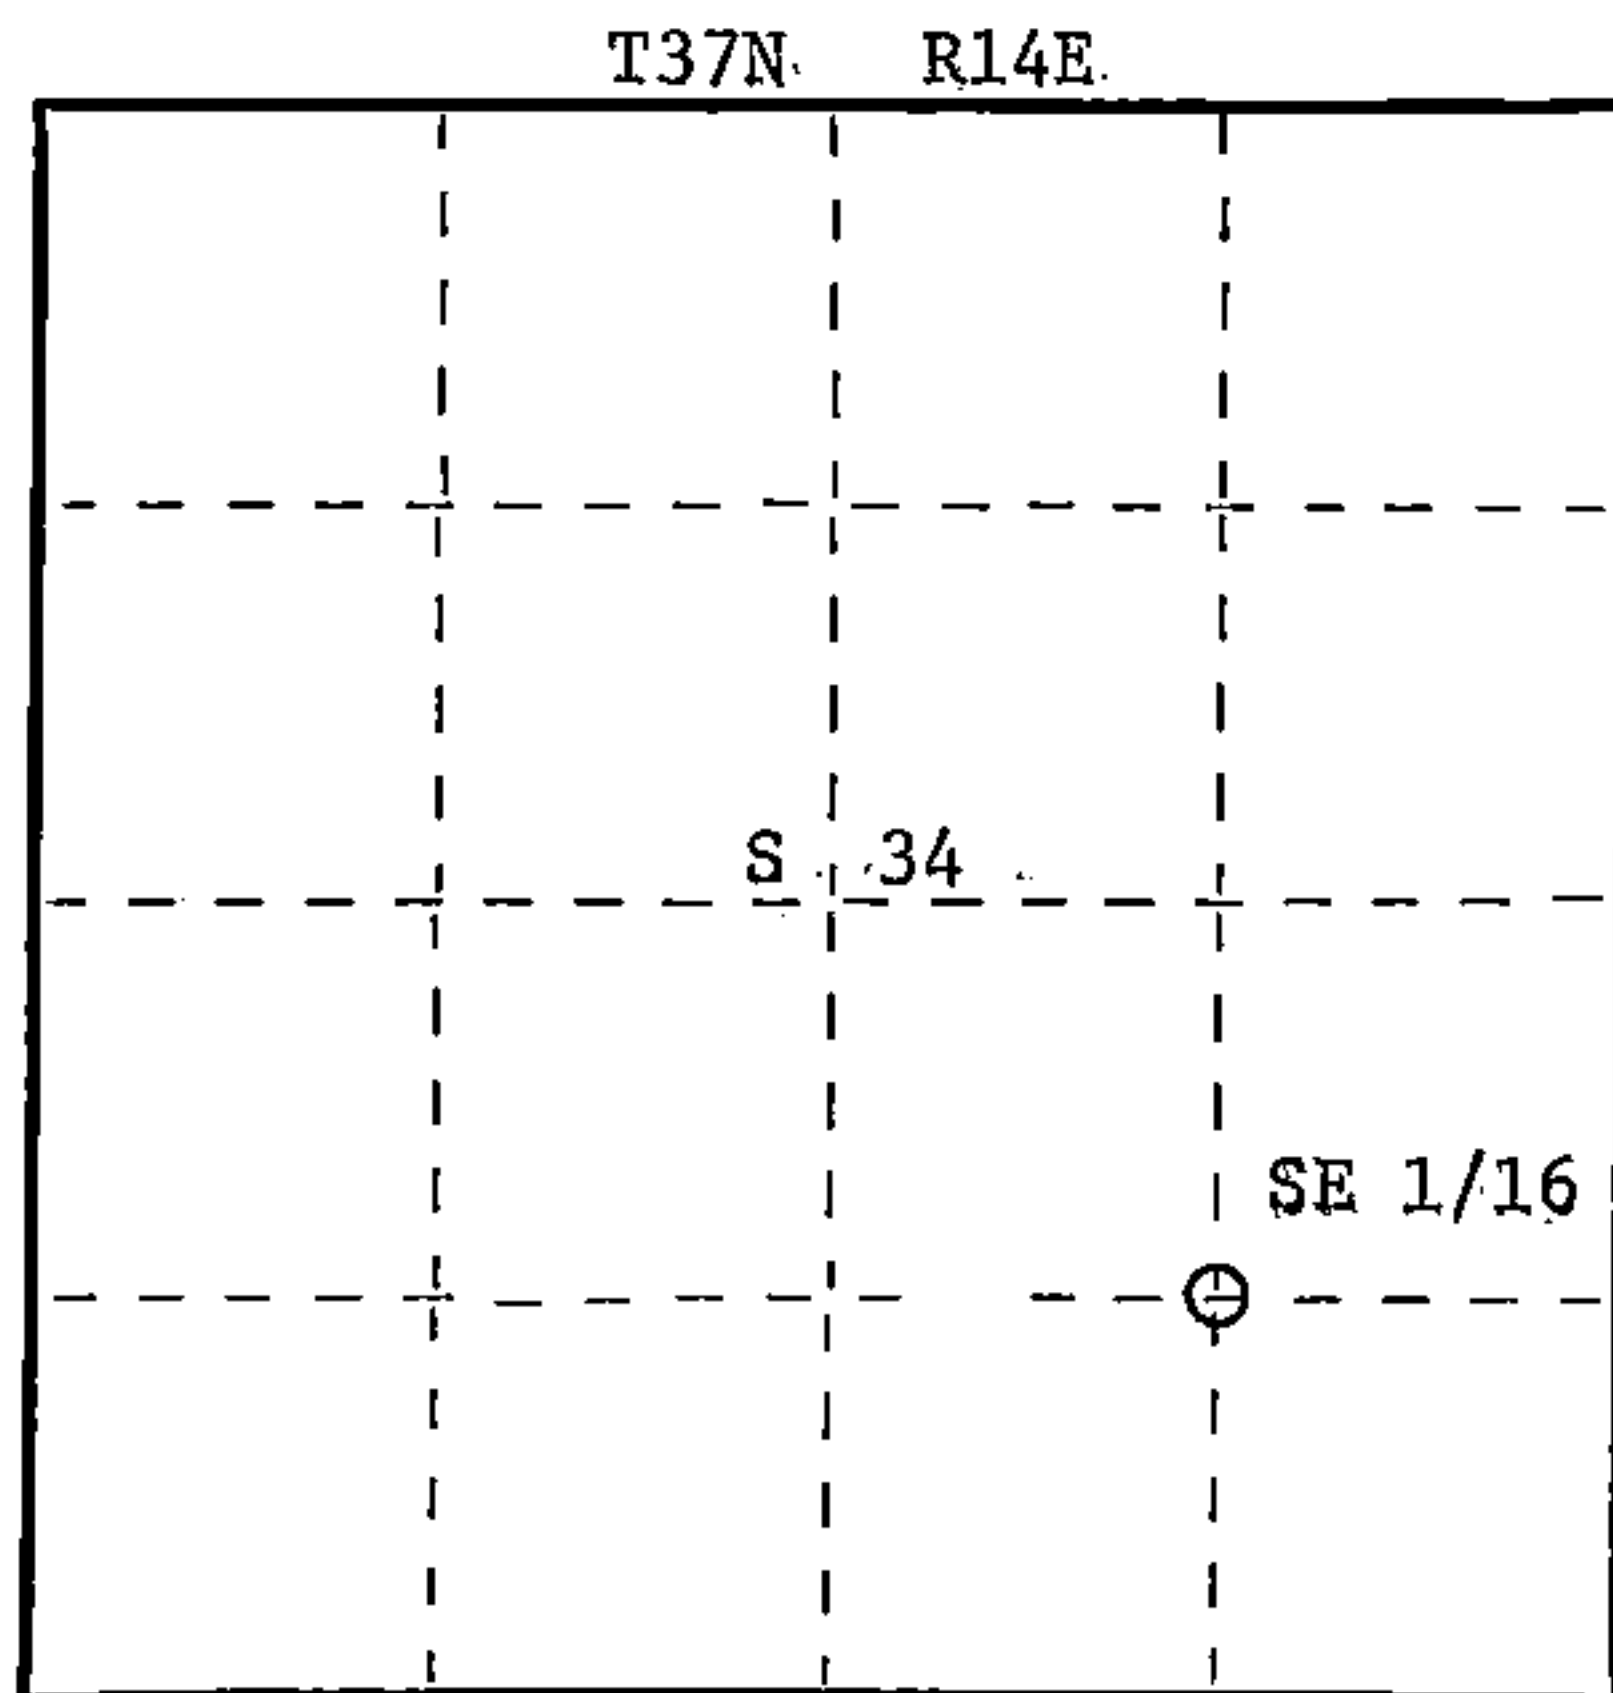


State of Wisconsin }
County of Forest } ss.

I Daniel K. Pleoger, do hereby
certify that on the 4th day
of March, 1981, I found
~~established~~
~~corner of the~~ SE 1/16
corner of Section 34
Township 37 North, Range
14 East, Fourth Principal Meridian,
as described hereon; and that from this evidence
I established a new monument and accessories
as described hereon to perpetuate the original
location of this corner.

Resident witnesses:

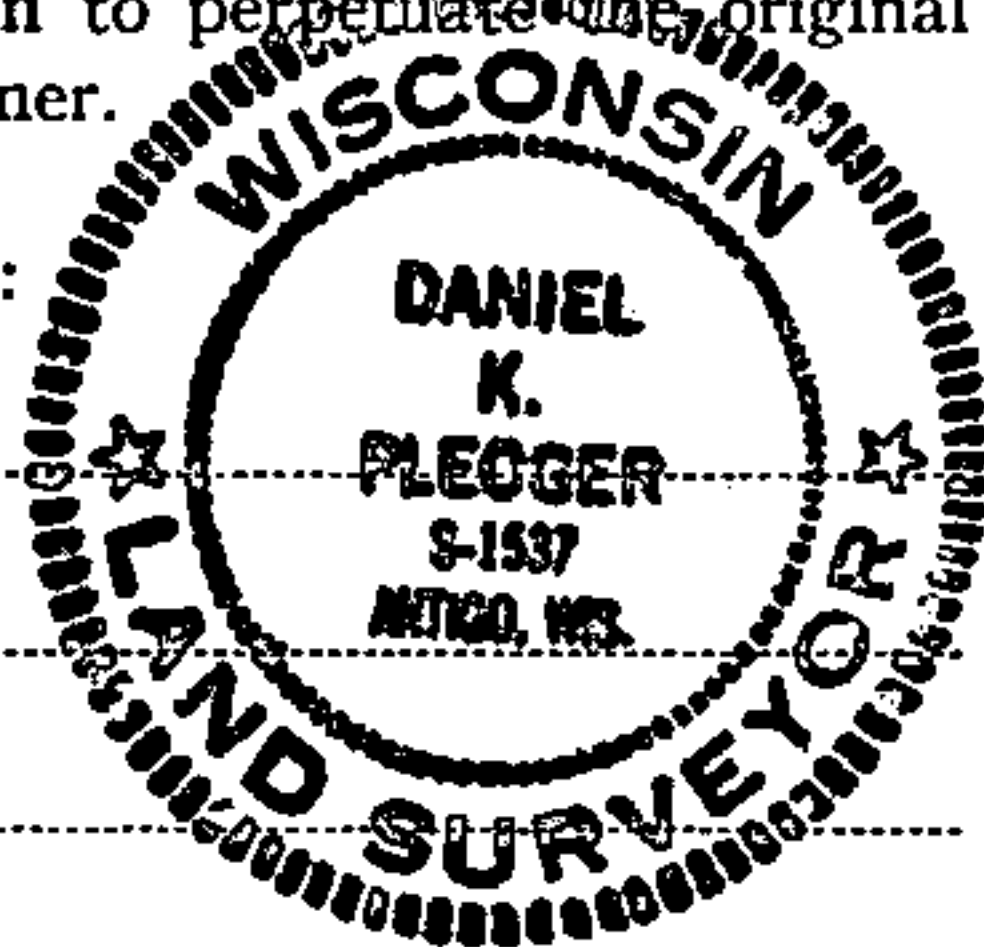

○ = Corner monument restored.

CERTIFIED LAND CORNER RESTORATION

Index No. Y-16

Y16

History of original corner establishment:

No evidence of any previous corner.

Description of corner evidence found:

Corner established by subdivision of the SE 1/4 location of SE 1/16 corner is
S88-40-54E 1315.007 feet of S.C. 1/16 and S1-55-52W 1369.141 feet of E.C. 1/16.

Description of monument and accessories I established to perpetuate the original location of this corner.

Set a 1-1/2" iron pipe with 2" diameter brass cap - stamped:
Projecting 18" above ground.

Marked NBT's:

Black Spruce 7" S10°W 17.35 feet
White Birch 6" N76°W 22.00 feet
scribed 1/16 - B.T.

S1537
T37N R14E
SE 1/16 S 34
CPI 1981

Dated at Rhinelander, Wis., this 23rd day of June, 1981.

Signature Daniel K. Pleoger Title Registered Land Surveyor Registration No. 1537
(County Surveyor, Registered Land Surveyor, or other duly authorized official)

Office of Register of Deeds, County of Forest, I hereby certify that the within
instrument was filed in this office for record on the 1st day of July, 1981
at 8:30 o'clock A. M.

Eugene Staszynski
(Register of Deeds)

By Deputy

DOCUMENT NO.
120049

43714341010