
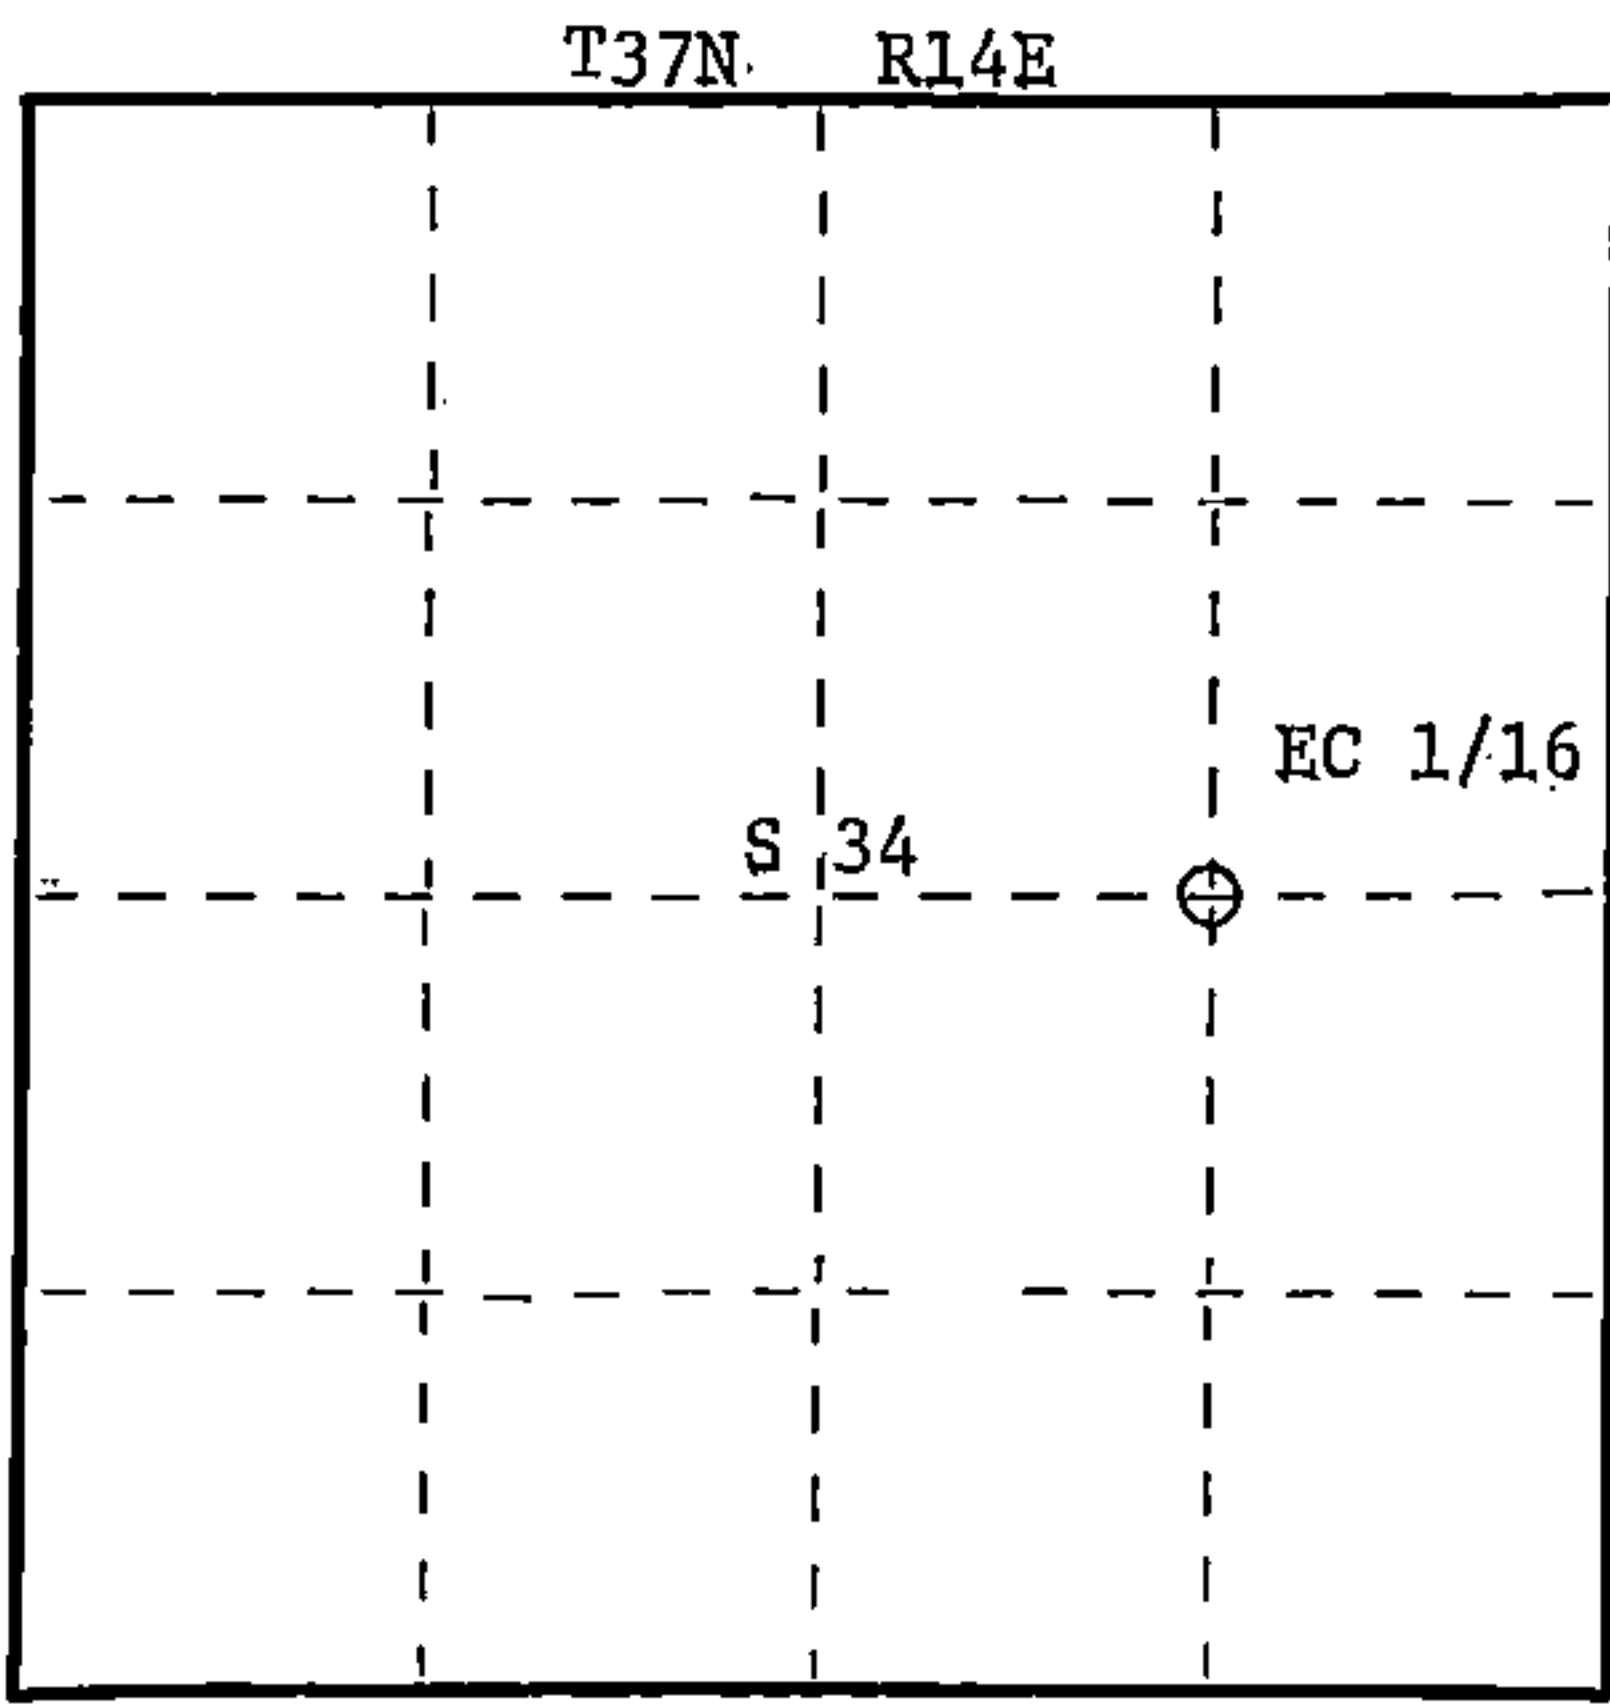


FORM 985 - H. C. MILLER CO., MILWAUKEE

State of Wisconsin }
County of Forest } ss.

I Daniel K. Pleoger, do hereby
certify that on the 2nd day
of March, 1981, I found
evidence of the EC 1/16
corner of Section 34
Township 37 North, Range
14 East, Fourth Principal Meridian,
as described hereon; and that from this evidence
I established a new monument and accessories
as described hereon to perpetuate the original
location of this corner.

Resident witnesses:

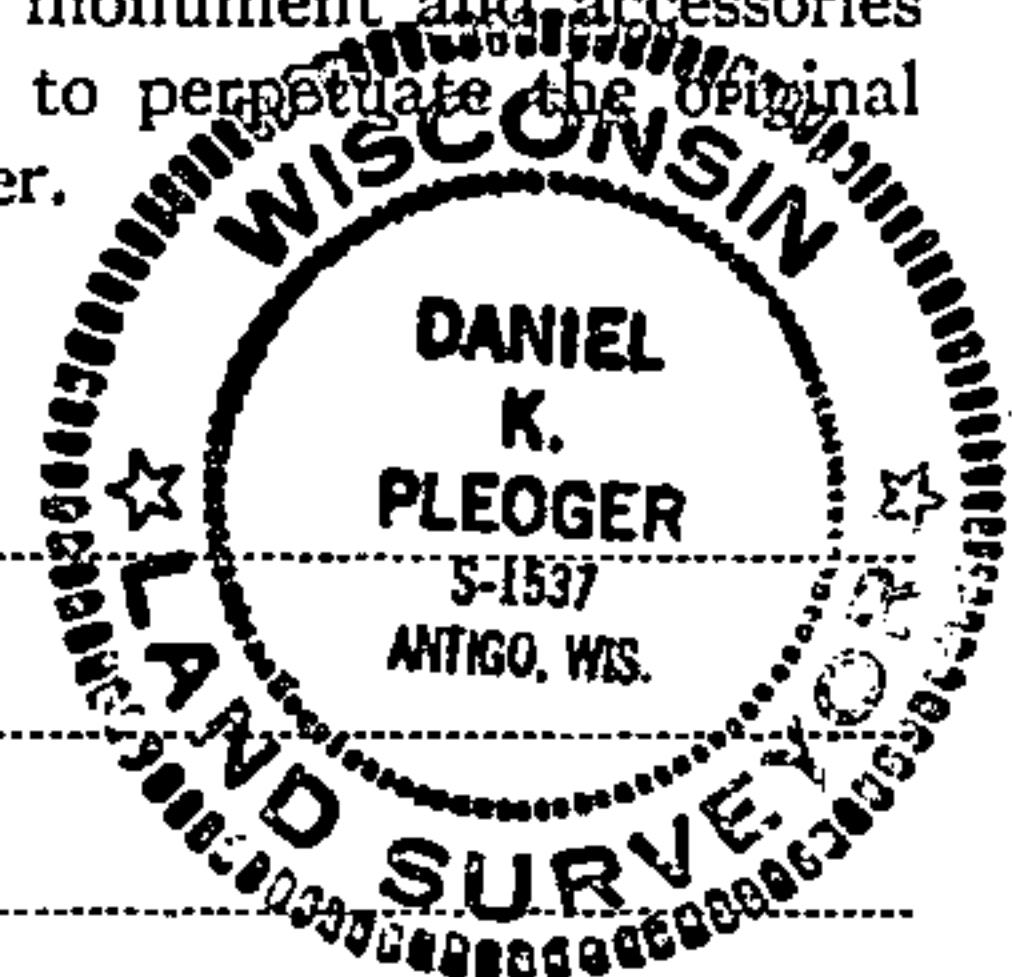

○ = Corner monument restored.

CERTIFIED LAND CORNER RESTORATION

Index No. X-16

X16

History of original corner establishment:

In 1921, J.R. Ritter, Registered Land Surveyor, subdivided section 34. He set the
E.C. 1/16 - no BT's - we found an old squared cedar post which bears S81°W 10.00
feet of our corner.

Description of corner evidence found:

Total distance from 1/4 corner between sections 34 and 35 to C 1/4 corner section 34
is 2615.664 feet at bearing N89-06-46W.
Set E.C. 1/16 1307.832 feet intermediate.

Description of monument and accessories I established to perpetuate the original location of this corner.

Set a 1-1/2" iron pipe with 2" diameter brass cap - stamped:
Projecting 18" above ground.
Marked NBT's:

Cedar 6" S54°W 22.76 feet
Black Spruce 7" N49°W 20.20 feet
scribed 1/16 - B.T.

T37N R14E
EC 1/16 S 34
S1537-1981

Dated at Rhinelander, Wis., this 23rd day of June, 1981

Signature Daniel K. Pleoger Title Registered Land Surveyor Registration No. 1537
(County Surveyor, Registered Land Surveyor, or other duly authorized official)

Office of Register of Deeds, County of Forest, I hereby certify that the within
instrument was filed in this office for record on the 1st day of July, 1981
at 8:30 o'clock A.M.

Eugene Stutzman
(Register of Deeds)
By Deputy

DOCUMENT NO.
120045

H3714342010