

CERTIFIED LAND CORNER RESTORATION

Index No. K-9

State of Wisconsin }  
County of Forest } ss.



I Philip T. Hansen, do hereby  
certify that on the 2nd day  
of December, 1977, I found  
evidence of the N 1/16  
corner of Section 16 - 17  
Township 37, North, Range  
15 East, Fourth Principal Meridian,  
as described hereon; and that from this evidence  
I established a new monument and accessories  
as described hereon to perpetuate the original  
location of this corner.

Resident witnesses:

Glen Barker

Jim Claflin

Herb Wagoner

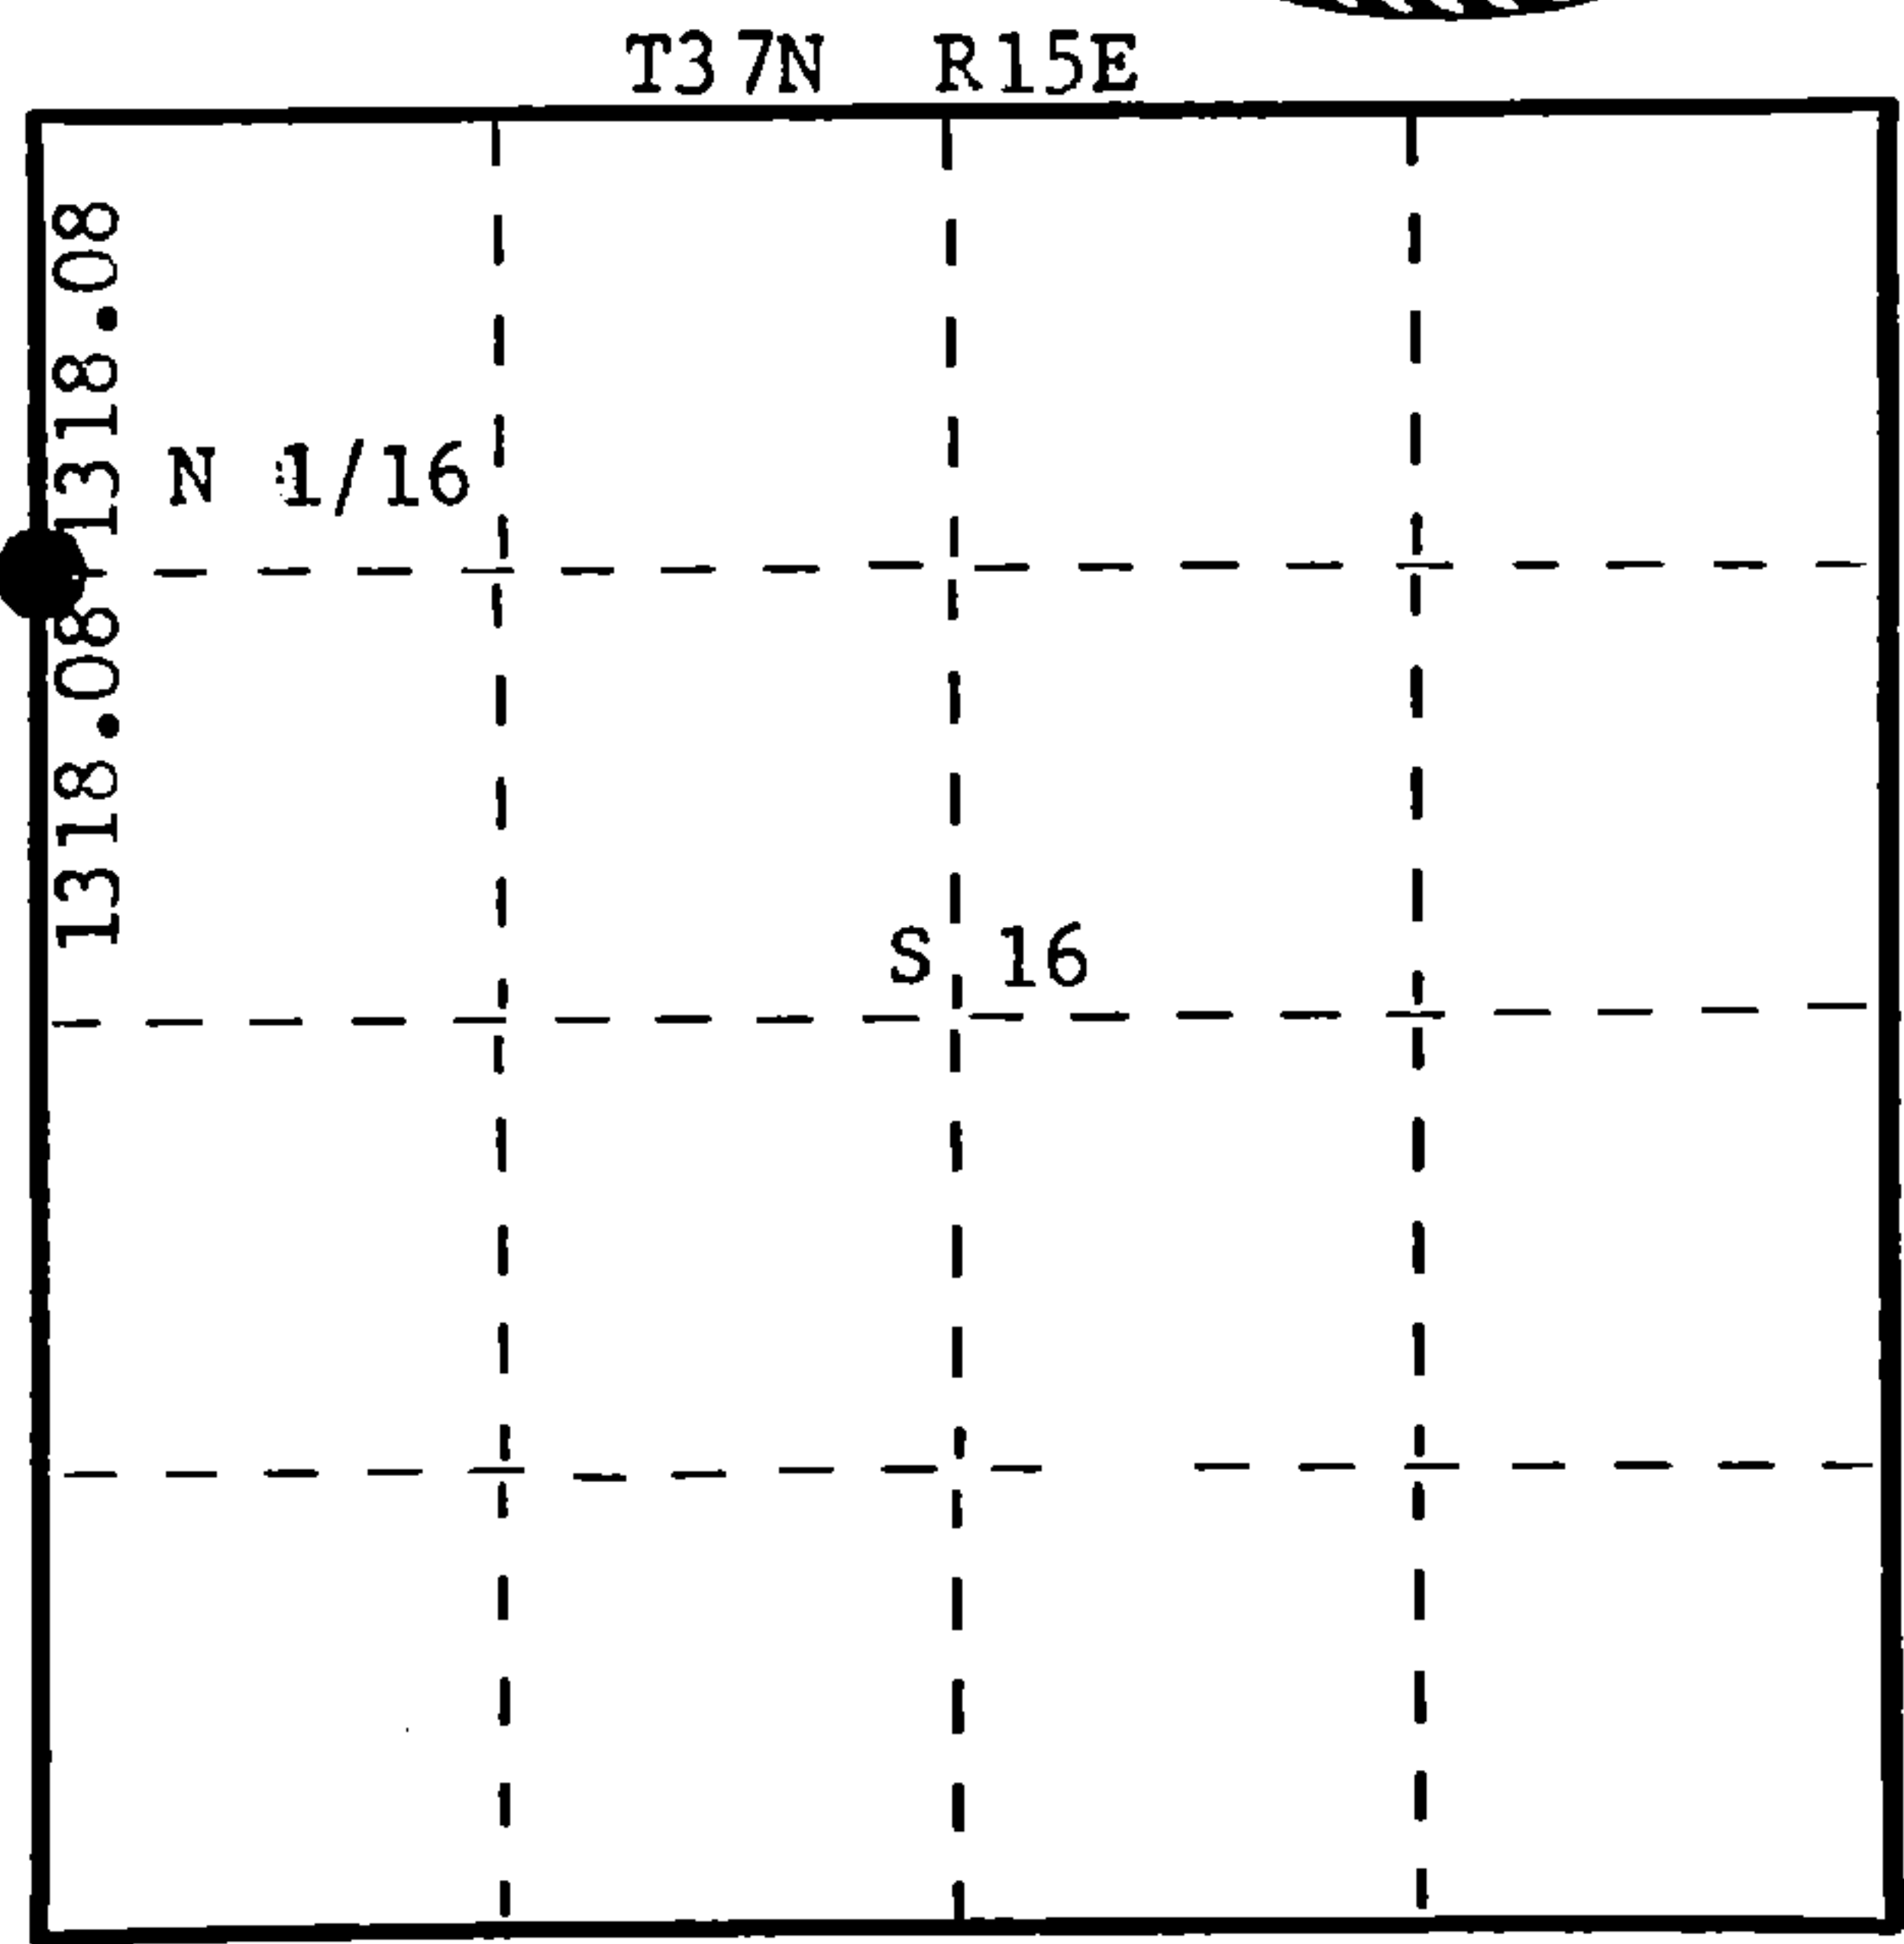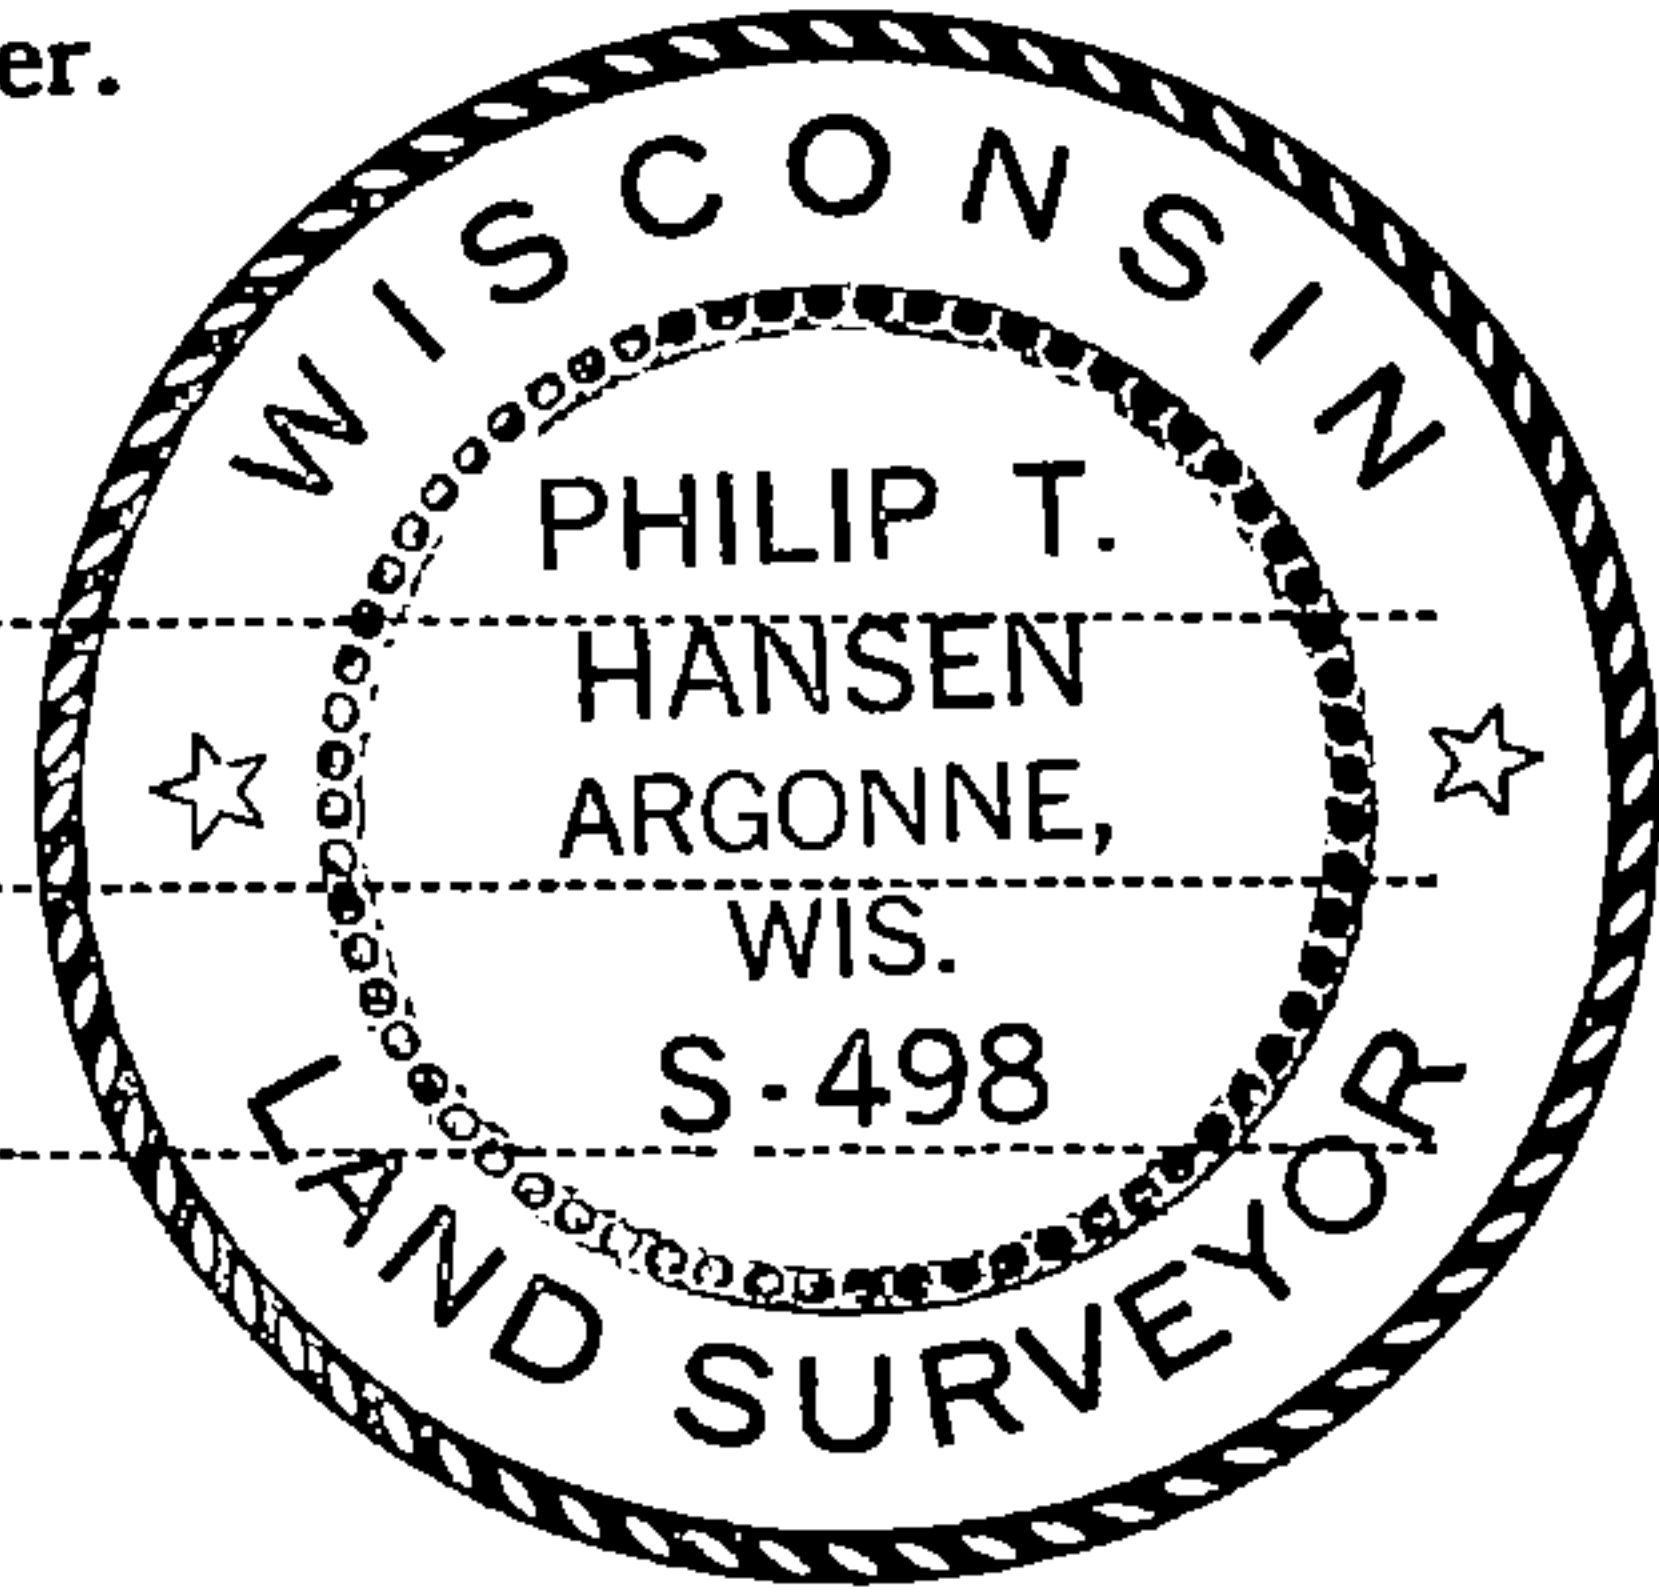

○ = Corner monument restored.

History of original corner establishment:

Recovered an old corner which had been accepted as corner for many years marked by cedar picket. Set new 1" iron pipe with 2" brass cap. New corner established by J. Resvick, Forest Service surveyor. Ran line from NW corner Section 16 south to SW corner. Established 1/4 corner at 2636.13 feet. Set hub for N 1/16 at 1318.08 ft. intermediate.

Description of corner evidence found:

Recovered hub at 1318.08 feet.

Description of monument and accessories I established to perpetuate the original location of this corner.

Moved 1" iron pipe with 2" brass cap to new position at hub. Cap stamped:  
Monument projects 18" above ground.  
Marked NBTs - Sugar 5" N71°E, 33.3 feet  
Sugar 7" S14°W, 41.4 feet

S498  
T37N R15E  
N 1/16 17 16  
CPI-1976

Dated at Rhineland, Wis., this 16th day of September, 1976

Signature Philip T. Hansen Title Registered Land Surveyor Registration No. S-498  
(County Surveyor, Registered Land Surveyor, or other duly authorized official)

Office of Register of Deeds, County of Forest, I hereby certify that the within  
instrument was filed in this office for record on the 9th day of November, 1976  
at 3:45 o'clock P. M.

Eugene Staszny  
(Register of Deeds)  
By \_\_\_\_\_ Deputy

DOCUMENT NUMBER **110502**

FORM 985 H. C. MILLER CO., MILWAUKEE

43715173000