

CERTIFIED LAND CORNER RESTORATION

State of Wisconsin }
County of Forest } ss.

I Milo E. Stefan, do hereby certify that on the 8th day of September, 1981, I found evidence of the South Quarter corner of Section 26 Township 37 North, Range 15 East, Fourth Principal Meridian, as described hereon; and that from this evidence I established a new monument and accessories as described hereon to perpetuate the original location of this corner:

Description of original monument and accessories and subsequent restorations:

West on true line between Sections 26 and 35, at
39.75 chains set $\frac{1}{4}$ section post
Fir 6", N44W, 12 links
Linn 12", S69E, 22 links

Description of corner evidence found:

3" x 3" x 18" scribed Cedar post, fallen - from which bear a large Basswood stump S69E, 15 feet


Description of monument and accessories I established to perpetuate the location of this corner:

Placed a 2" x 30" aluminum monument in post hole, 24" in the ground, supported in mound of stone.

References:

Sugar Maple 5", East, 15.60 feet
Sugar Maple 6", S25W, 11.74 feet
Sugar Maple 6", N43W, 14.66 feet
Steel Sign Post

DOCUMENT NO.
124208

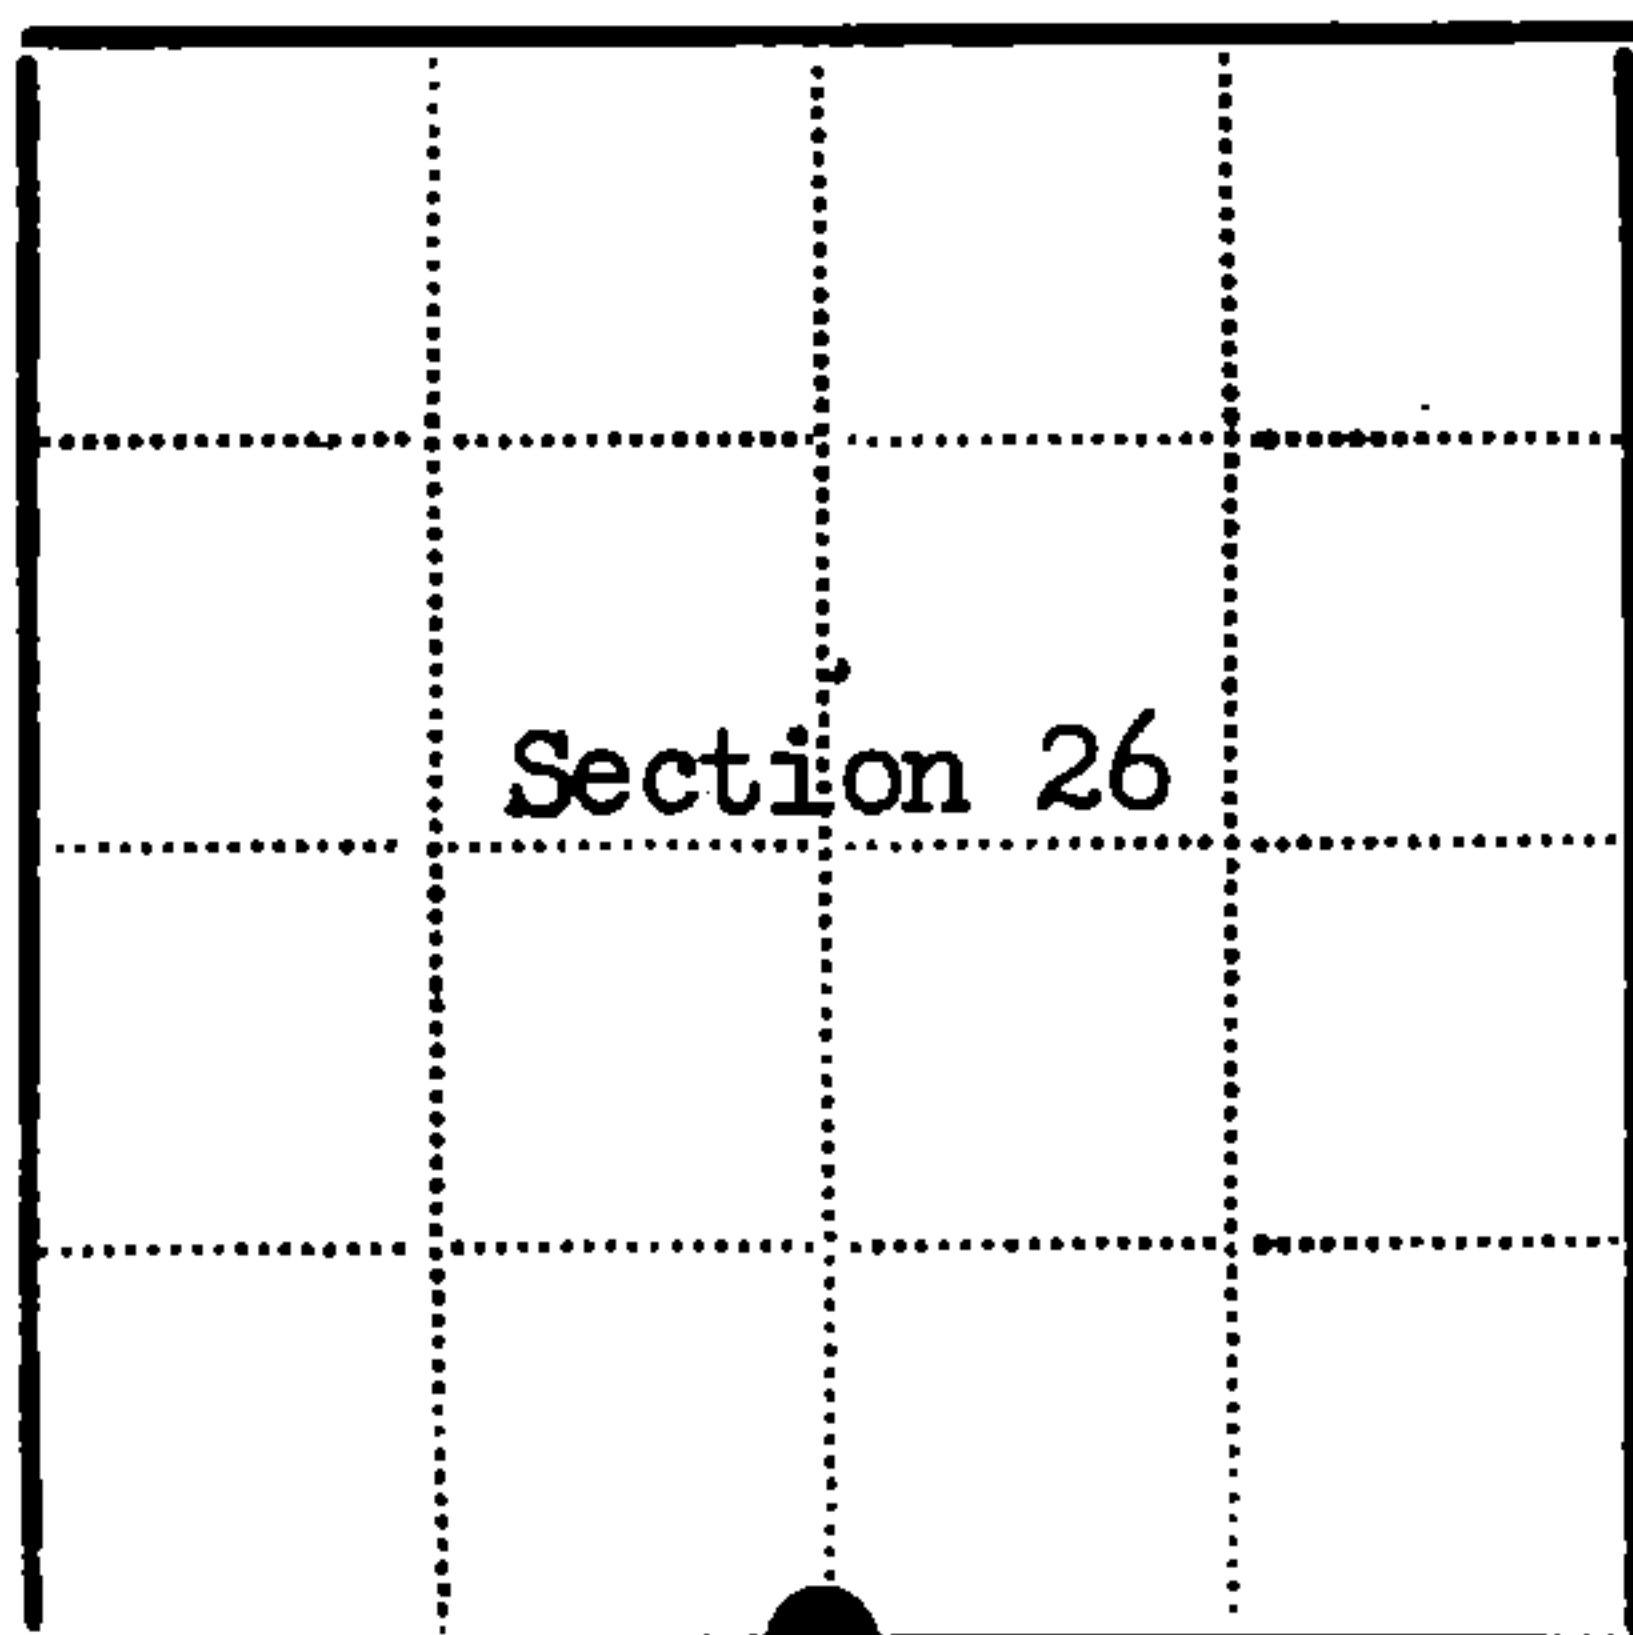

● - Corner monument restored
□ -

Resident witnesses.....

Dated at Laona Wisconsin, this 5th day of October 1981.

Signature Milo E. Stefan Title Land Surveyor
(County Surveyor, Registered Land Surveyor, or other duly authorized official)

Surveyors Registration No. 1558

Office of Register of Deeds County of Forest

I hereby certify that the within instrument was filed in this office for record on the 13th day of September 1983, and was filed in Book No. Page No. of County Records.

Signature Eugene Staszewski Title Register of Deeds

Township 37 North, Range 15 East, Section 26, Index No. V-19, Page No.