

Stock No. 26273

DOCUMENT NUMBER

139243


U.S. PUBLIC LAND SURVEY MONUMENT RECORD

Index No. A-17

State of Wisconsin }
 County of FOREST } ss.

I, John Schulke, do hereby
 certify that on the 20th day
 of July, 1989, I found
 evidence of the Northwest Section
 corner of Section 2
 Township 37, North, Range
12 East, Fourth Principal Meridian,
 as described hereon; and that from this evidence
 I established a new monument and accessories
 as described hereon to perpetuate the original
 location of this corner.

Resident witnesses:

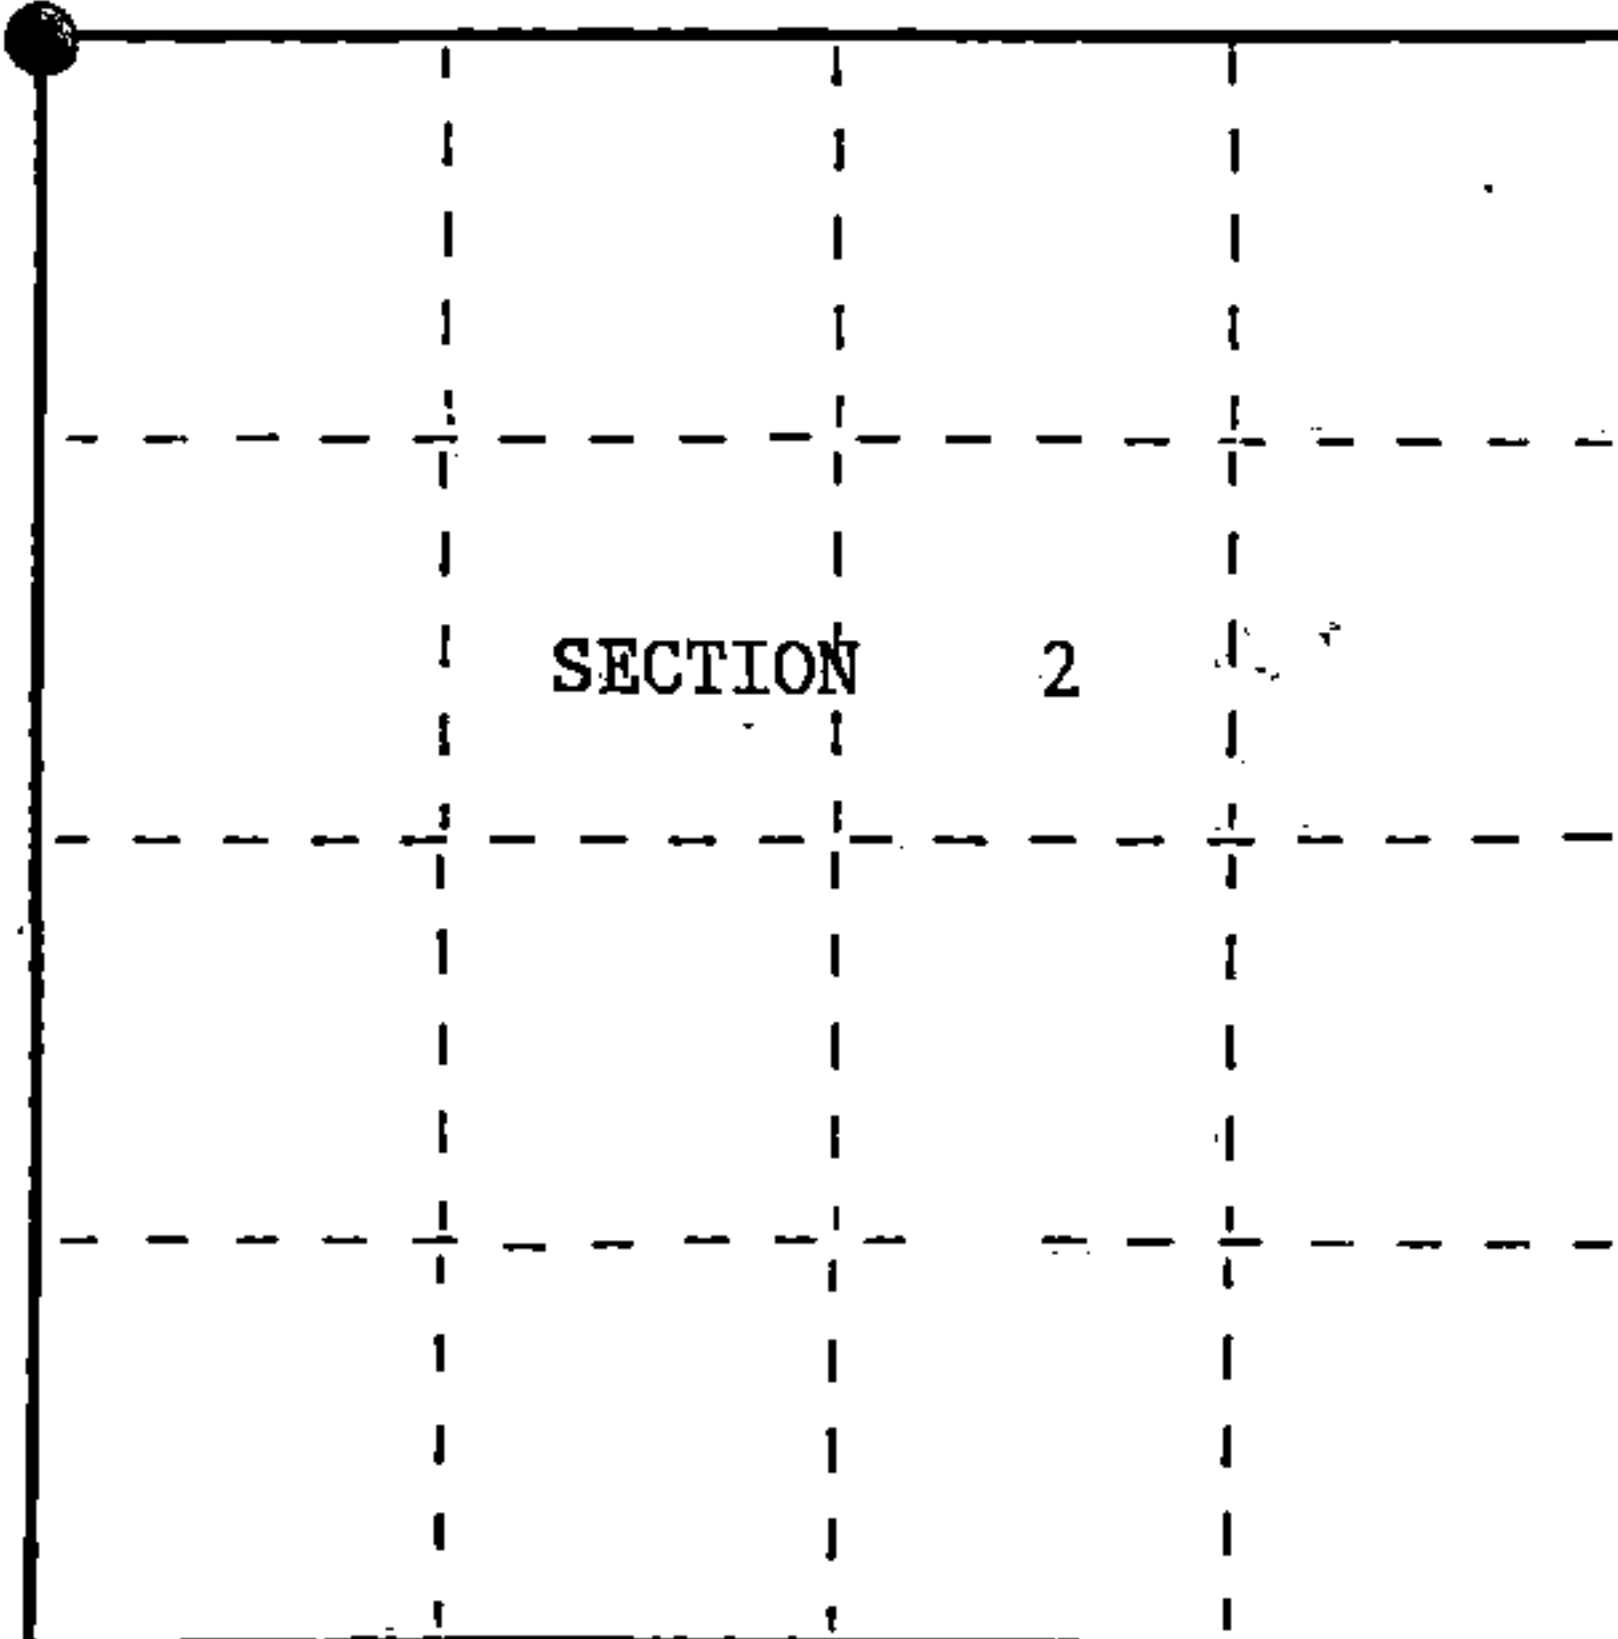

● = Corner monument restored.

History of original corner establishment:

In 1858, Alfred Millard set a wood post with the following corner references:

Y. Birch	8"	N65°W	12 lks.	Hemlock	24"	N32°E	36 lks.
Y. Birch	12"	S80°E	80 lks.	Hemlock	10"	S15°W	41 lks.

In 1937, GLO surveyors did not find evidence of the original corner. Proportionate
 measurement. Set an iron post in a mound of stones with a brass cap stamped
 to identify the corner. The following corner references:

Poplar	8"	N30°E	35 lks.	Twin poplar	6"	S52½°W	9 lks.
Poplar	6"	S50½°E	10 lks.	poplar	8"	N01°W	23 lks.

Description of corner evidence found:

In 1989, John Schulke found monument in place with the following corner references:

Stump hole		N01°W	15.2 ft.
Aspen stump		N25°E	23.1 ft.
Aspen stump		S58°E	6.6 ft.

Description of monument and accessories I established to perpetuate the original location of this corner.

Set a steel sign post 1.1 feet East of the monument. Blazed, scribed, tagged and painted the following new bearing trees:

Sugar Maple	8"	N34°W	22.24 ft.	Sugar Maple	5"	N47°E	31.97 ft.
Sugar Maple	12"	S63°E	19.06 ft.	Sugar Maple	6"	S04°W	23.29 ft.

Dated at Milwaukee, Wis., this 25th day of October, 1989Signature John C. Schulke Title Register Land Surveyor Registration No. S-1665
 (County Surveyor, Registered Land Surveyor, or other duly authorized official)Office of Register of Deeds, County of Forest, I hereby certify that the within
 instrument was filed in this office for record on the 8th day of March, 1990
 at 1:00 o'clock P. M.
Paul Schuetzenberger
 (Register of Deeds)

By _____ Deputy

43812340000

(e) Describe any material discrepancy between the location of the corner as restored or reestablished and the location of that corner as previously restored or reestablished by distance and direction. Show the discrepancy on the plan view drawing under (d), above. Show the distances between the corner as previously restored or reestablished and (1) the corner as restored or reestablished, and (2) to at least 2 of the witness monuments shown on the drawing in (d), above.

No.


(f) Was the corner restored through acceptance of (1) an obliterated evidence location, or, (2) a found perpetuated location?

Neither

(g&h) Was the corner reestablished through lost corner proportionate methods? If so, show the method, including the directions and distances to other public land survey corners used as evidence or used for proportioning in determining the corner location?


No.

SECTION CORNER
S34 | S35 T38N
S3 | S2 T37N

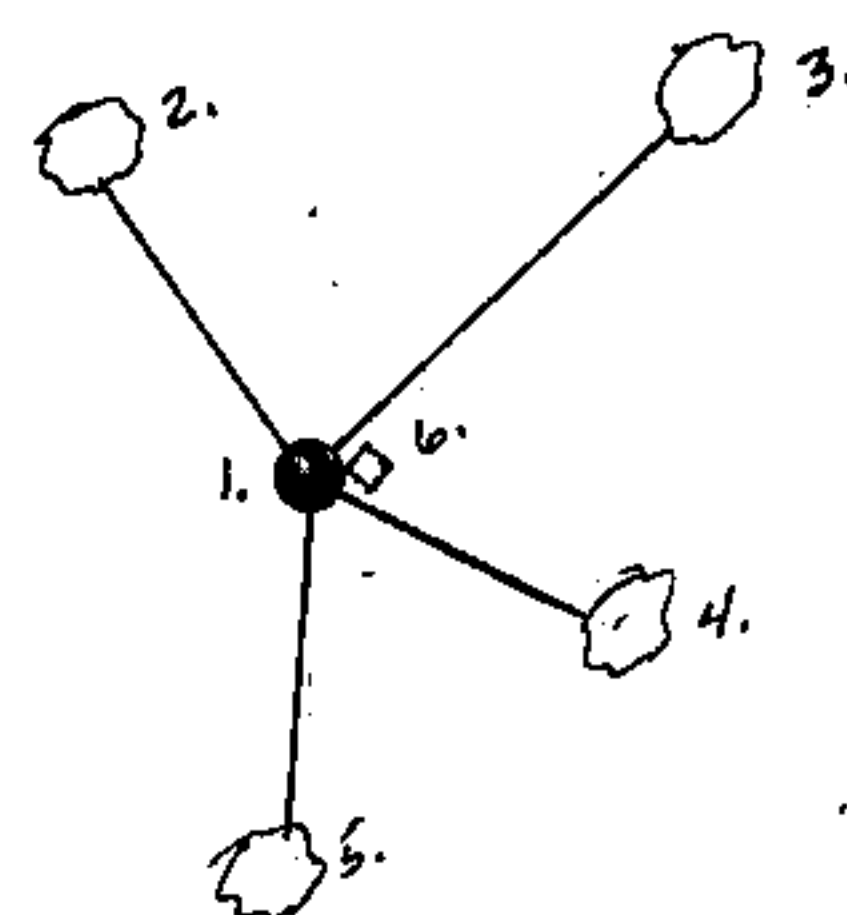

1. Monument.
2. Sugar Maple 8" N34°W 22.24 ft.
3. Sugar Maple 5" N47°E 31.97 ft.
4. Sugar Maple 12" S63°E 19.06 ft.
5. Sugar Maple 6" S04°W 23.29 ft.
6. Steel sign post East 1.1 ft.

Affix Land Surveyor Seal

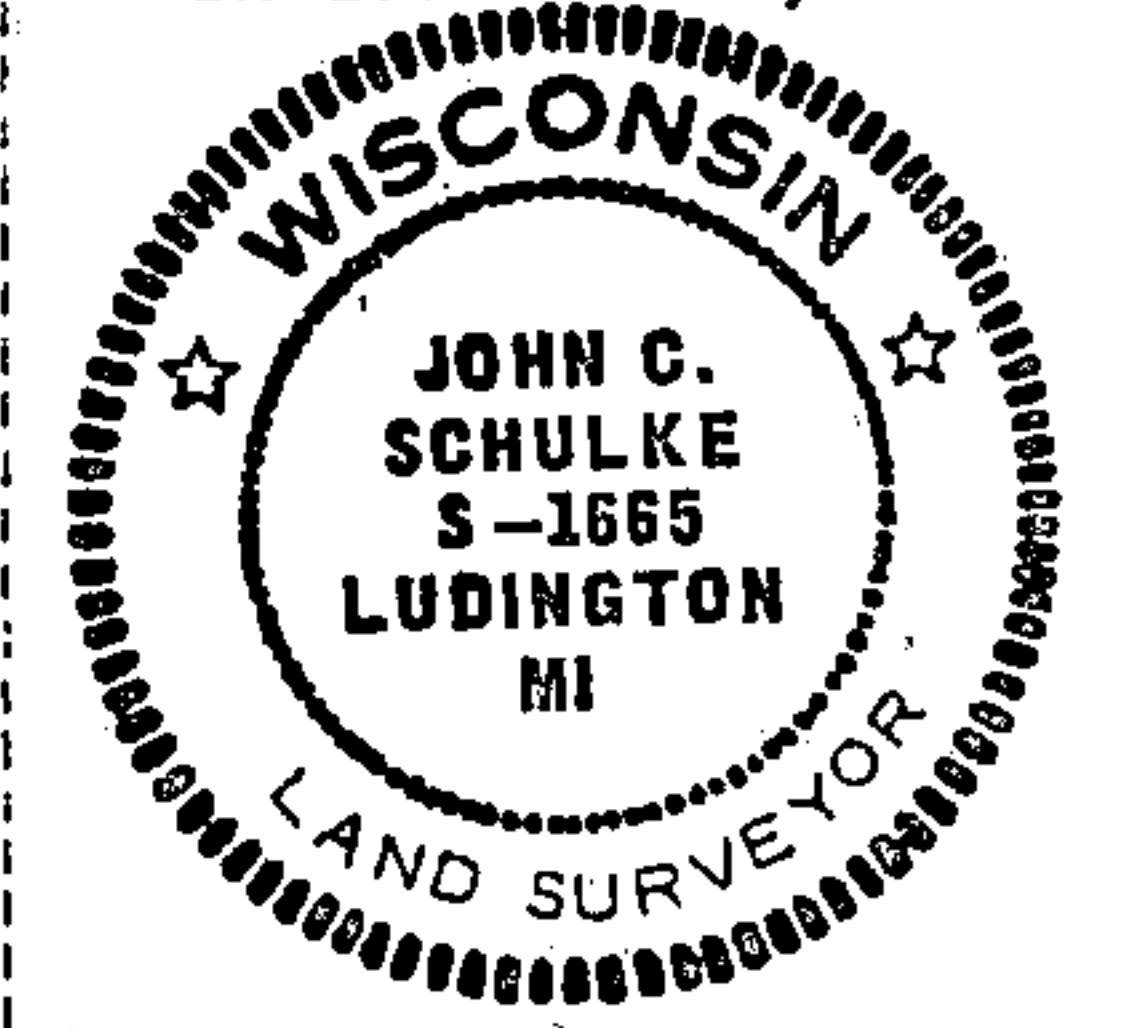

(i) I, John Schulke (RLS-1665)
(type or print name) certify that the corner location shown on this record was determined by me or under my direction and control and that this U.S. Public Land Survey Monument Record is correct and complete to the best of my knowledge and belief.

John C. Schulke 10-25-89
Signature Date

Survey requested by: Dale S. Staegle 1989
District Ranger Date