

CERTIFIED LAND CORNER RESTORATION

State of Wisconsin

County of Forest

SS.

I, Jean F. Resvick, do hereby certify that on the 12th day of May, 1967, I found evidence of the northwest section corner of section 21 Township 38 north, Range 14 east, Fourth Principal Meridian, as described hereon; and that from this evidence I established a new monument and accessories as described hereon to perpetuate the original location of this corner:

Description of original monument and accessories and subsequent restorations:

Surveyed in 1865 by H & J.L. Nowlin. 80.00 chains north between section 20 and 21. Set post.

Tamarack 7, bears N40E, 45 lks.

Tamarack 8, bears S62W, 40 lks.

Description of corner evidence found:

Black spruce post

Tamarack 6, bear S60W, 25.9 ft.

Tamarack 5, bears N38E, 22.2 ft.

Tamaracks are scribed and diameters given are without bark - bearing are 2° off.

Description of monument and accessories I established to perpetuate the original location of this corner:

Replaced post with a 2 inch inside diameter, galvanized, wrought iron pipe, 5 ft. long, filled with concrete, with brass cap marked:

From which the following blazed and scribed new bearing trees bear.

Black spruce 5, N27E, 16.84 ft.

Black spruce 6, S48E, 13.14 ft.

Black spruce 6, S47W, 20.09 ft.

Black spruce 6, N11W, 19.94 ft.


T38N R14E

S17 | S16

S20 | S21

1970

S-802

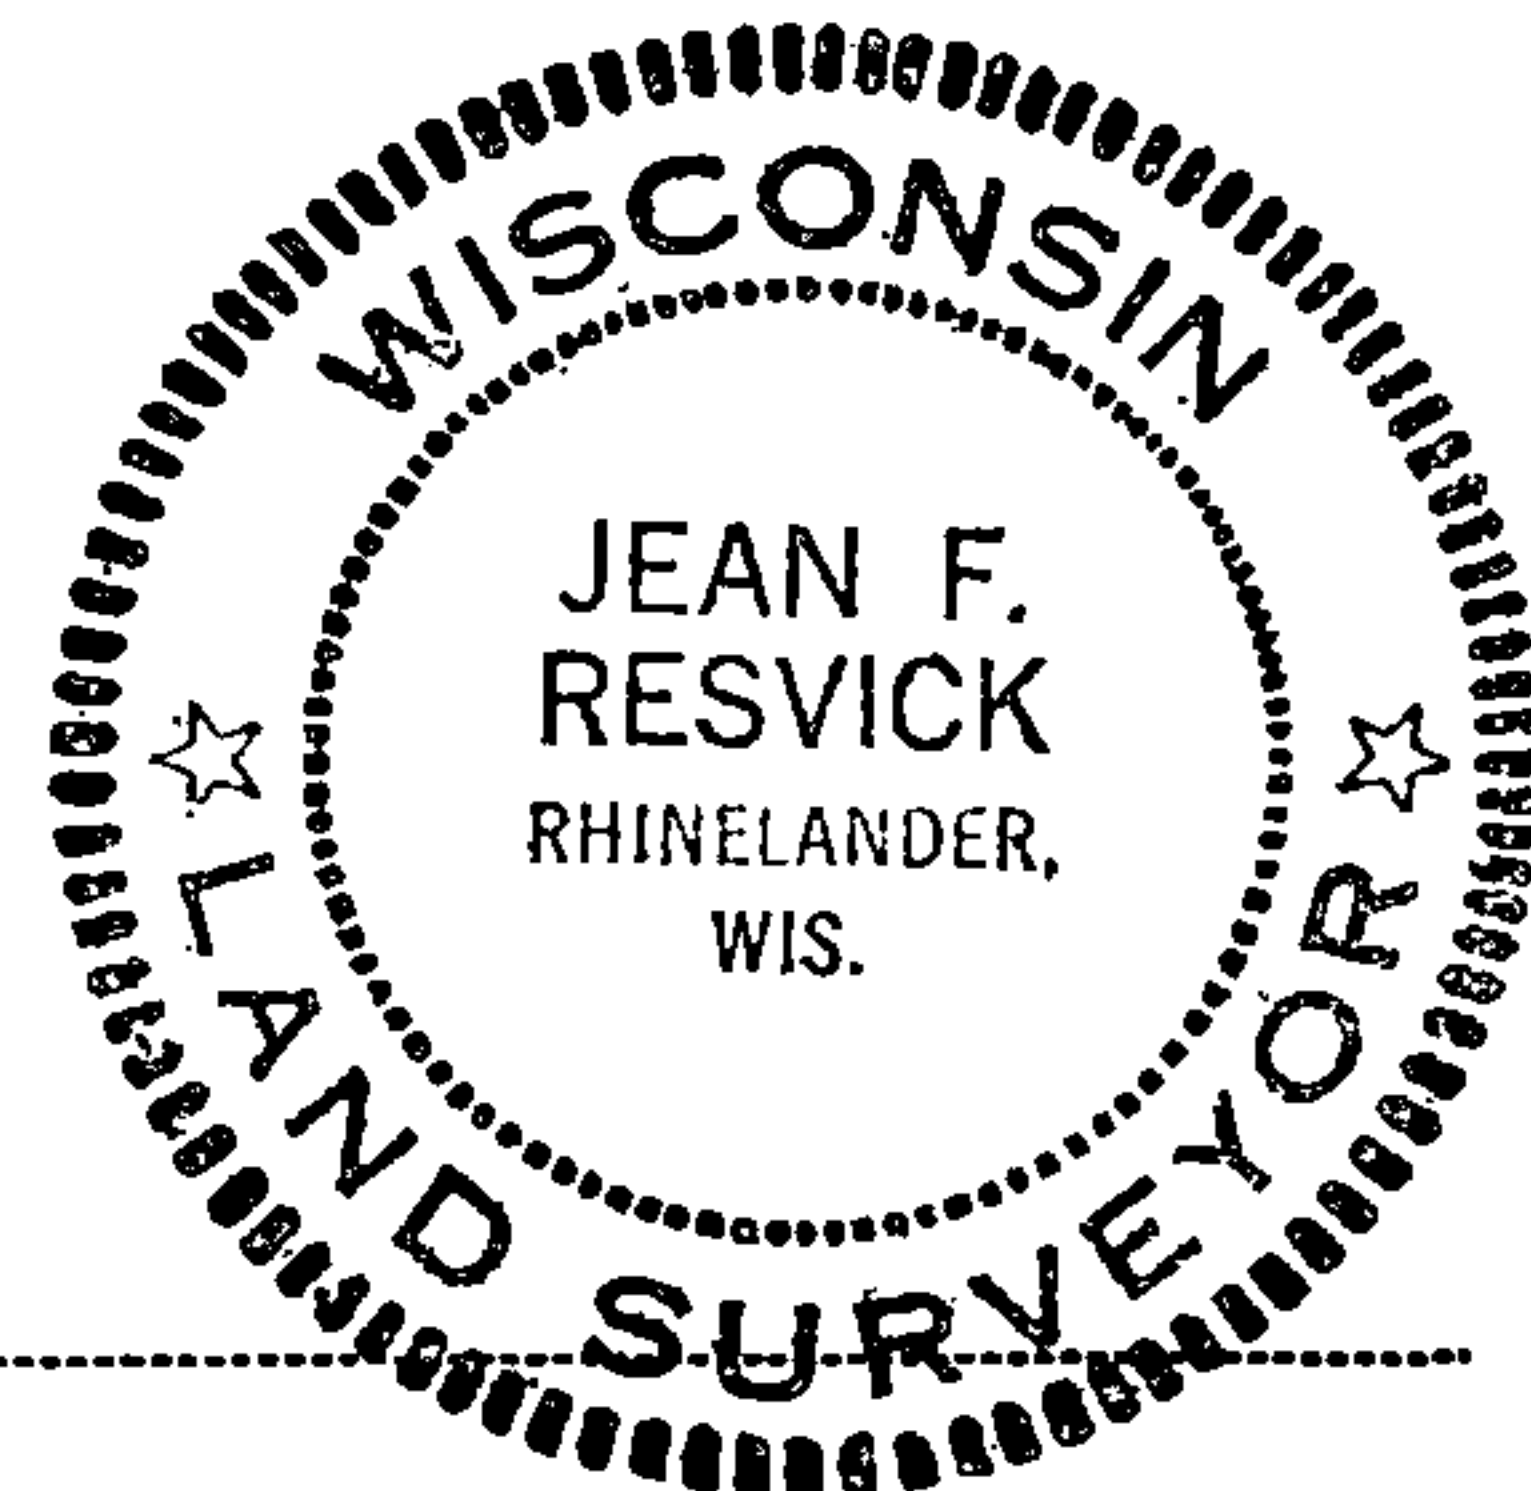

Resident witnesses

Dated at Rhinelander Wisconsin, this 8th day of April 1970.

Signature *Jean F. Resvick* Title Cadastral Surveyor
(County Surveyor, Registered Land Surveyor, or other duly authorized official)

Surveyors Registration No. S-802 DOCUMENT NO. 98059

Office of Register of Deeds County of Forest

I hereby certify that the within instrument was filed in this office for record on the 22nd day of May 1970, and was filed in Book No. Page No. N-9 of County Records.

Signature *Eugene Staszynski* Title Register of Deeds

Township 38 North, Range 14 East, Section 21, Index No. N-9, Page No.

43814170000

● = Corner monument restored

□ =