

CERTIFIED LAND CORNER RESTORATION

M 7
Index No.

State of Wisconsin }
County of Forest } ss.

I Philip T. Hansen, do hereby
certify that on the 2nd day
of January, 1976, I found
evidence of the SC-1/16
corner of Section 17
Township 38, North, Range
14 East, Fourth Principal Meridian,
as described hereon; and that from this evidence
I established a new monument and accessories
as described hereon to perpetuate the original
location of this corner.


Resident witnesses:

Glen Barker

Jim Claflin



T38N R14E

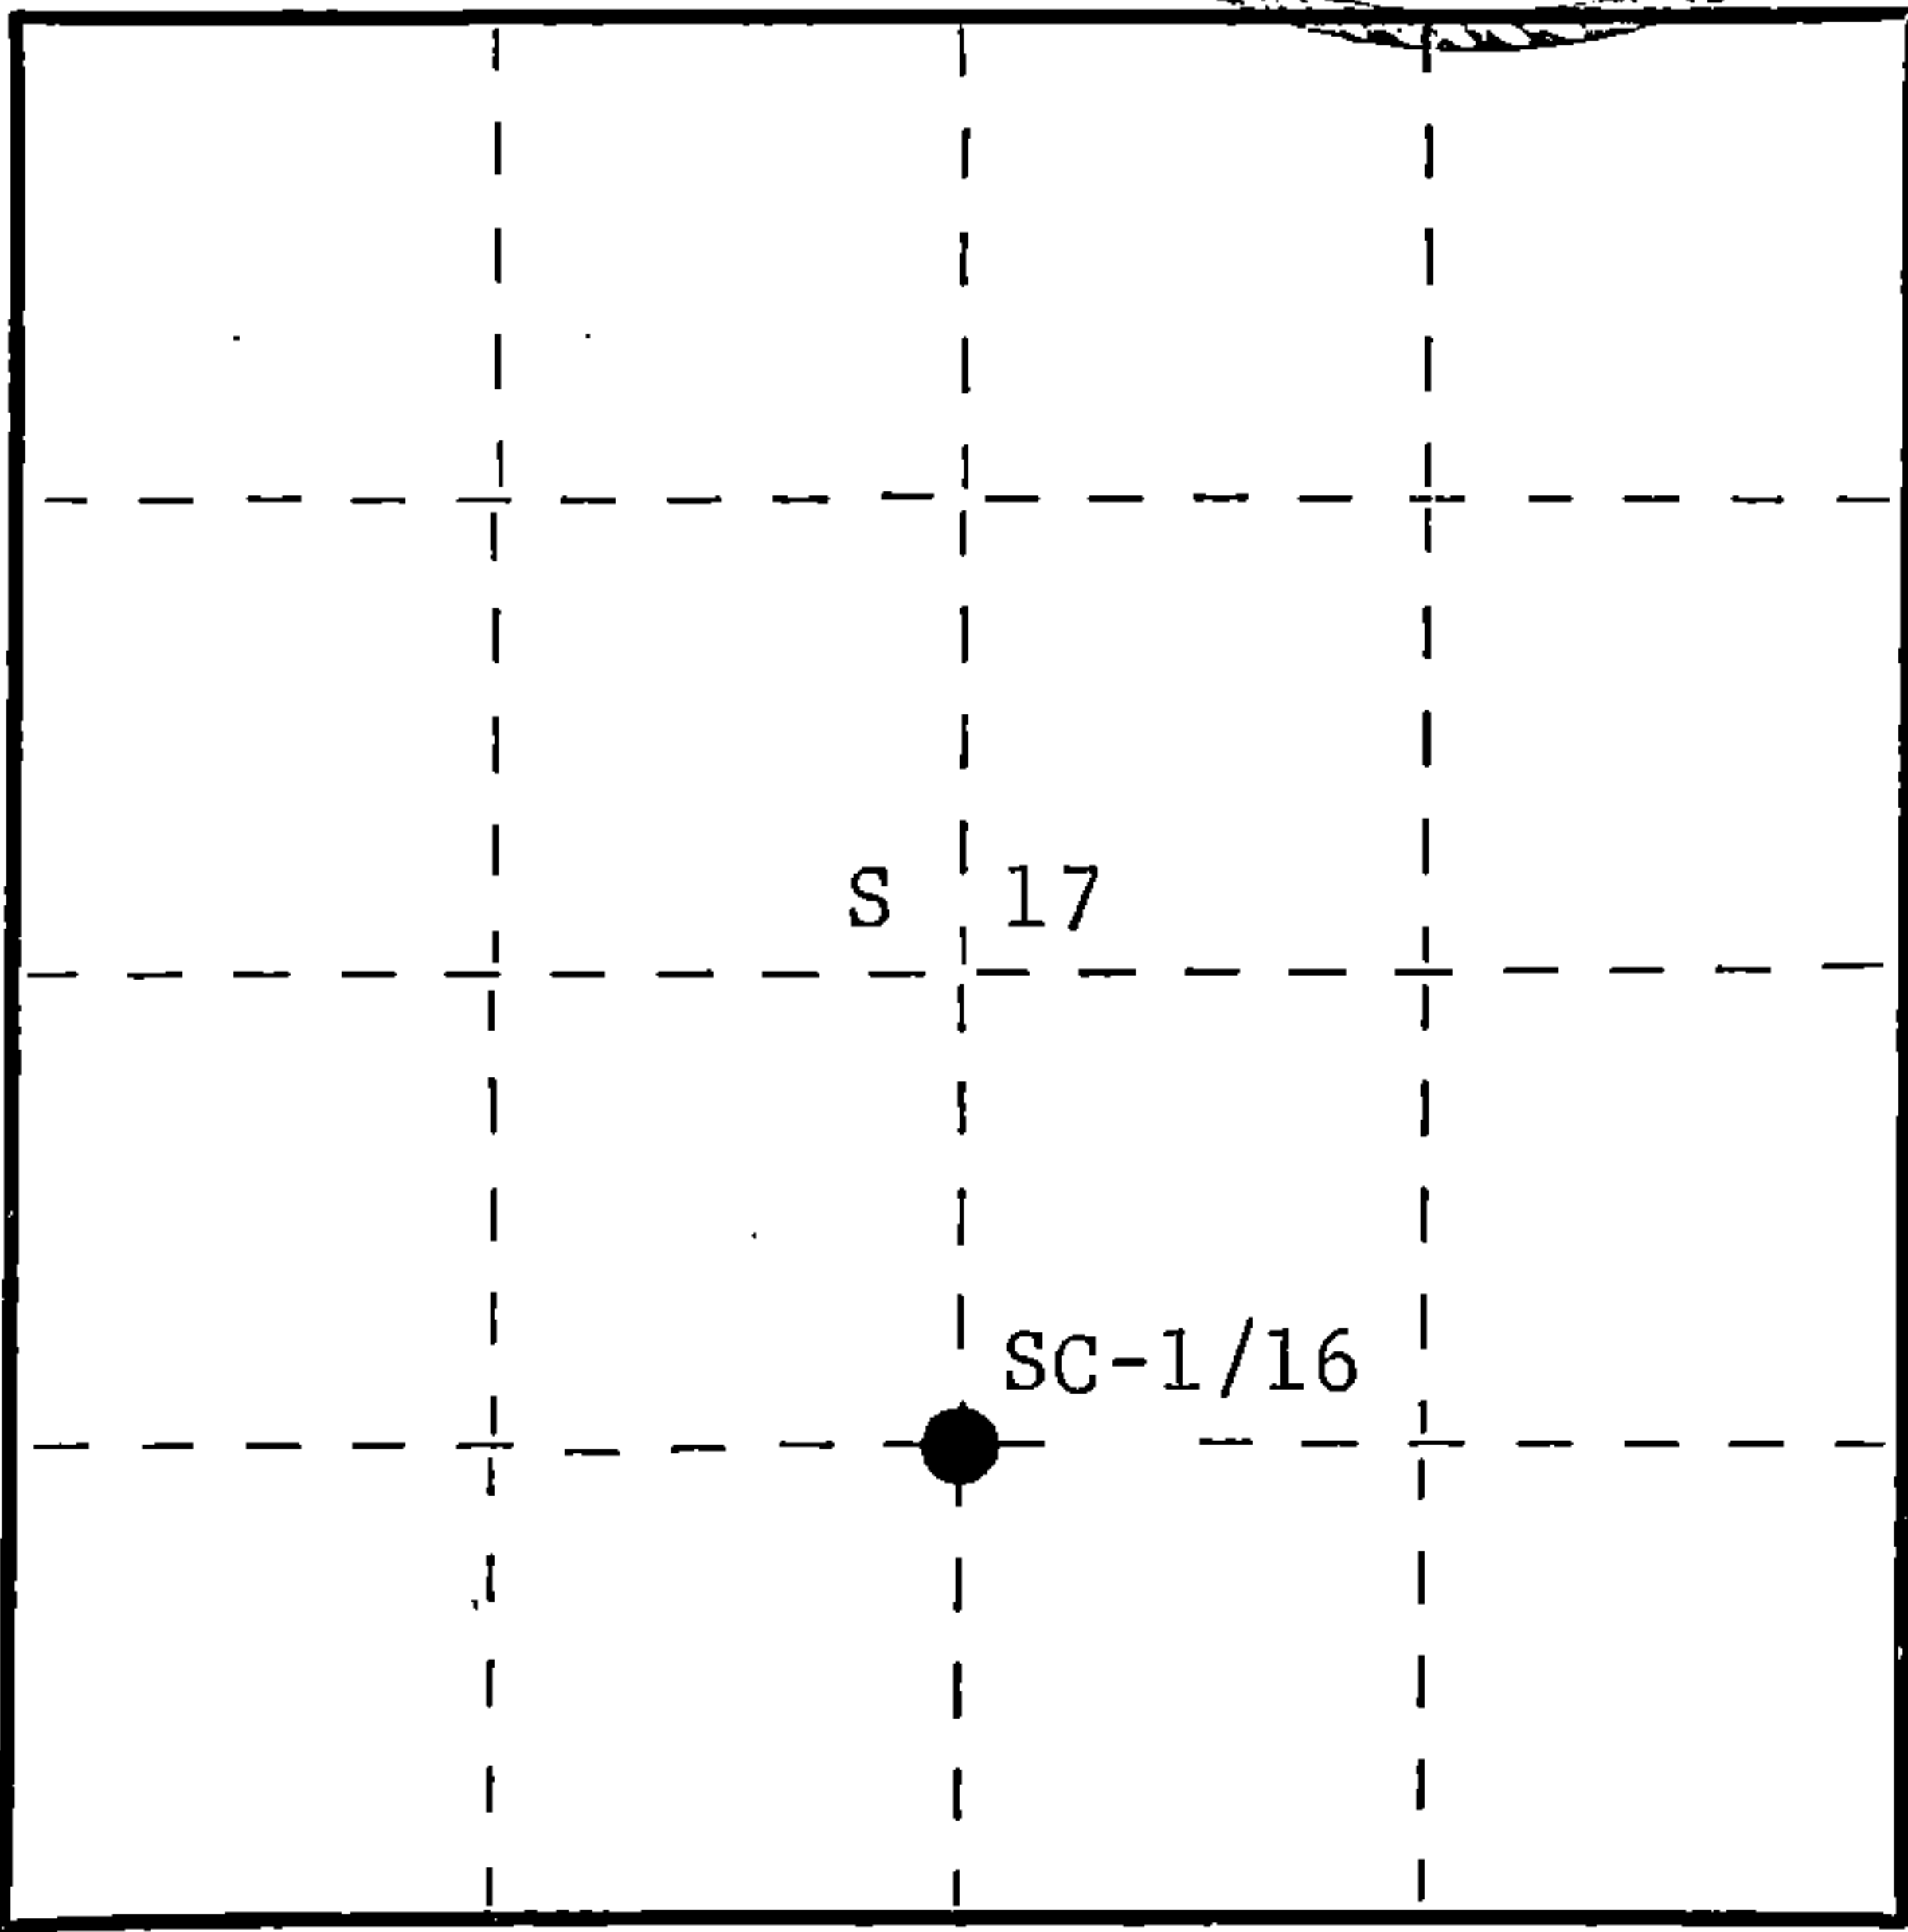

○ = Corner monument restored.

History of original corner establishment: Origin of this corner unknown. Corner was recovered by White and Walters, Consolidated foresters, in 1946 and has been maintained since that time.

Description of corner evidence found: Recovered 4" squared cedar post in poor condition when running line north from S-1/4 corner.

No evidence of any BT's visible.

Description of monument and accessories I established to perpetuate the original location of this corner. Replaced 4" cedar post with 1" O.D. iron pipe with 2" brass cap stamped -

Pipe projects 18" above ground.

NBT's - Cedar 8" S13°E 47.6 links scribed 1/16 BT
Black ash 8" N14°W 128 links scribed 1/16 BT

Set old post beside new iron pipe.
Pipe, post and NBT's painted blue.

S498
T38N R14E
SC-1/16 S 17
CPI-1975

Dated at Argonne, Wis., this 8th day of January, 1976.

Signature Philip T. Hansen Title Registered Land Surveyor Registration No. S-498
(County Surveyor, Registered Land Surveyor, or other duly authorized official)

Office of Register of Deeds, County of Forest, I hereby certify that the within
instrument was filed in this office for record on the 4th day of February, 1976
at 4:00 o'clock P. M.

Eugene Staszny
(Register of Deeds)
By Deputy

DOCUMENT NUMBER 108699

FORM 985 M. C. MILLER CO., MILWAUKEE

4381471020