

Document Number 127508

FORM 985 M. C. MILLER CO., MILWAUKEE


State of Wisconsin }
County of Forest } ss.

I Glen Barker, do hereby
certify that on the 27th day
of December, 1984, I found
evidence of the NC 1/16
corner of Section 30
Township 38, North, Range
14 East, Fourth Principal Meridian,
as described hereon; and that from this evidence
I established a new monument and accessories
as described hereon to perpetuate the original
location of this corner.

Resident witnesses:

N. Spiess

R. Lundt

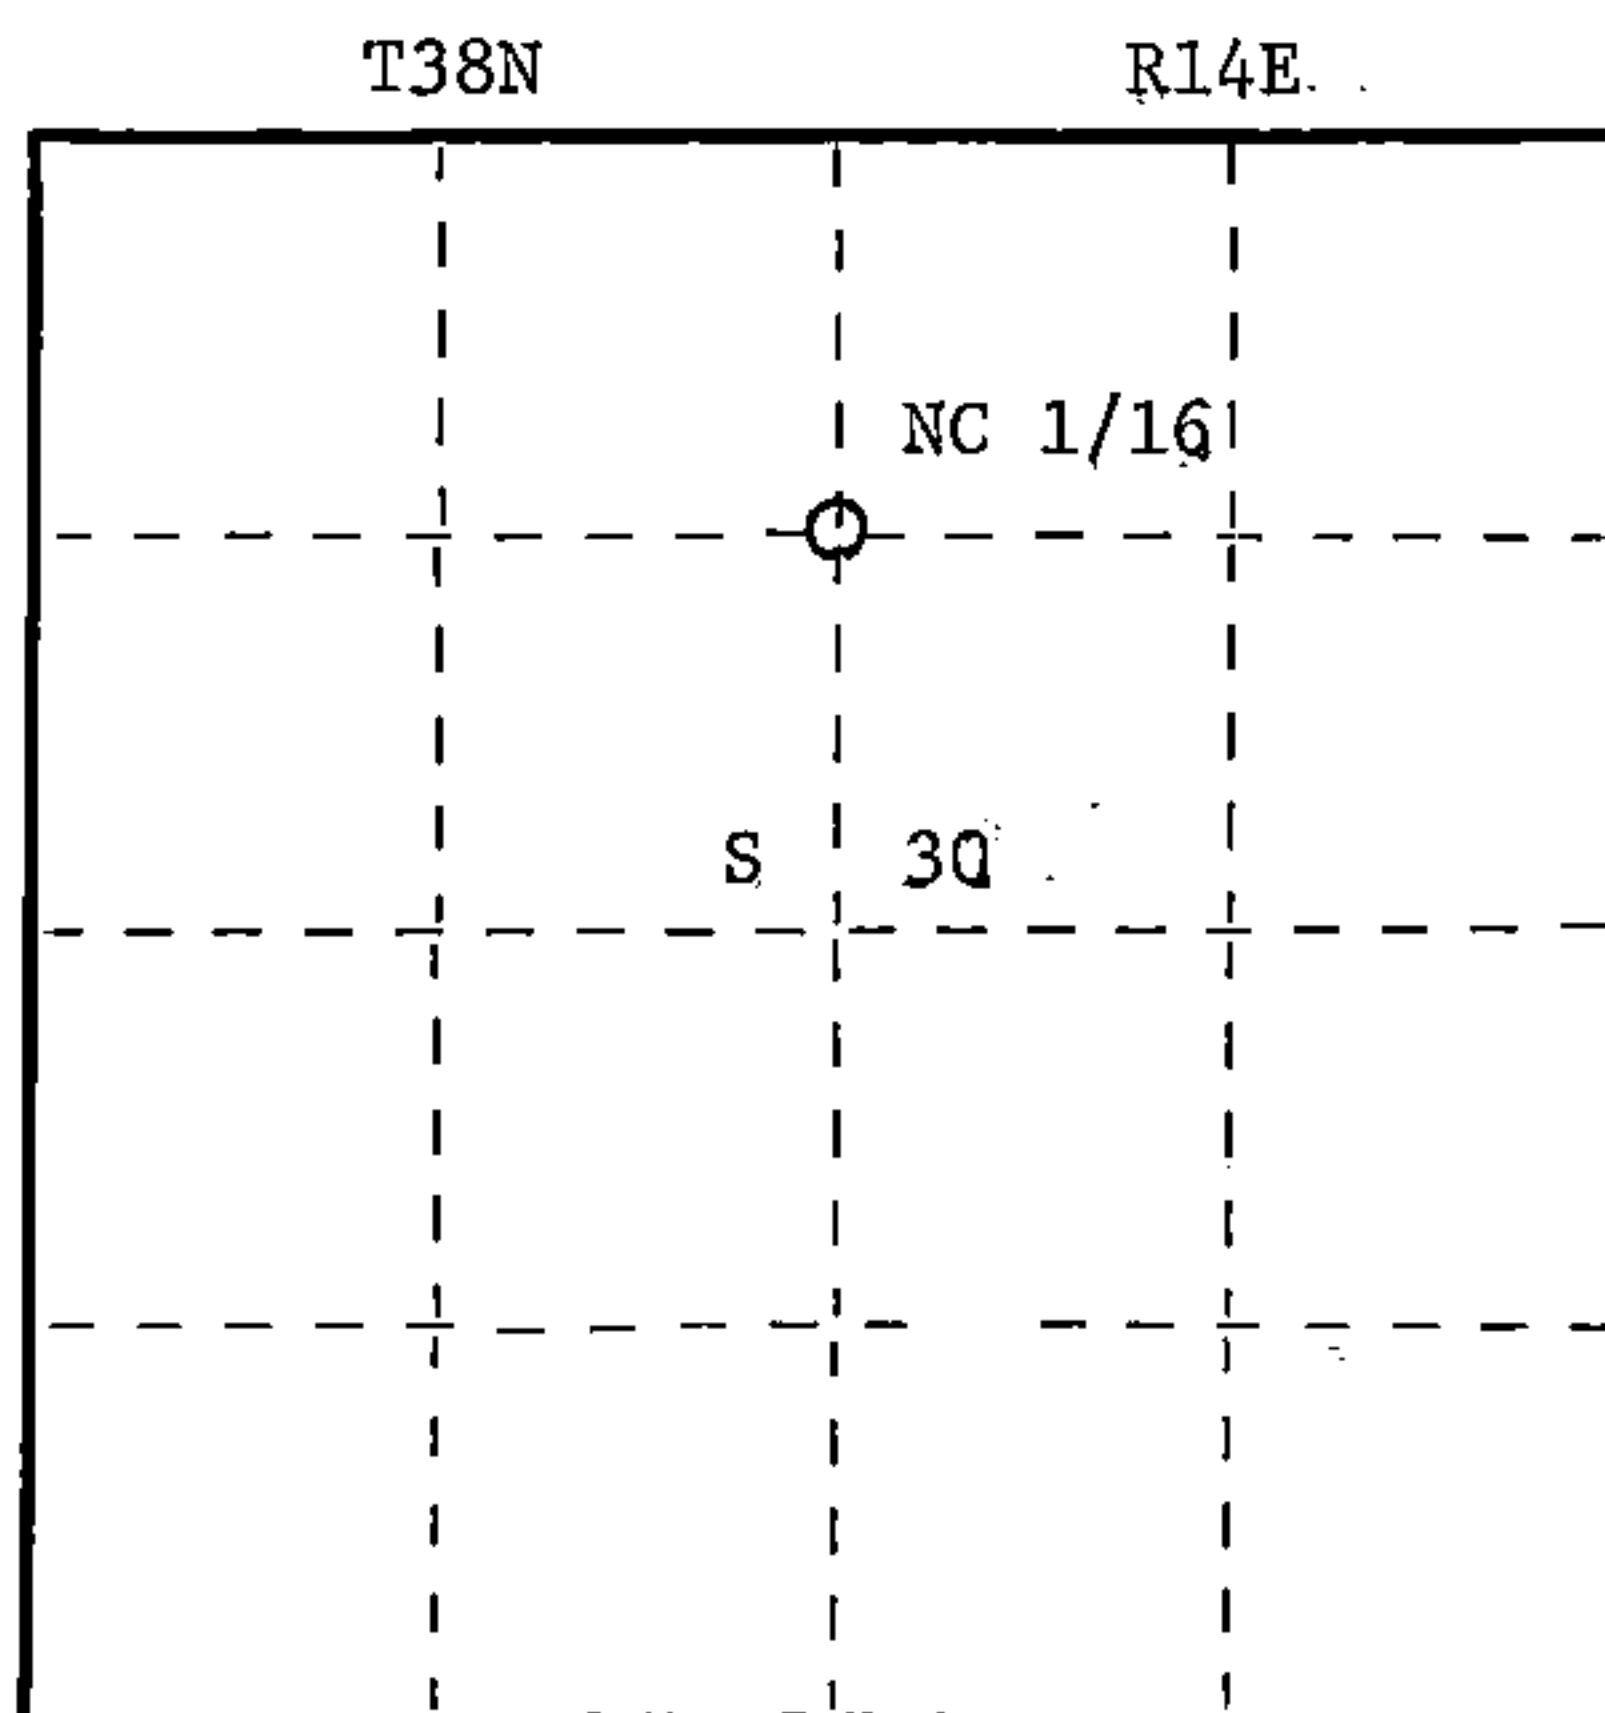

○ = Corner monument restored.

CERTIFIED LAND CORNER RESTORATION

Index No. S-3

S 3

History of original corner establishment:

No evidence of any previous corner.

Description of corner evidence found:

Total distance from 1/4 corner between sections 19 & 30 to C 1/4 Section 30 is 2622.90'.
Set NC 1/16 1311.45' intermediate.

Description of monument and accessories I established to perpetuate the original location of this corner.

Set a 1" iron pipe with 2" diameter alloy cap stamped:

S1682

Marked NBTs:

T38N

Cedar 12" N88W 23.74'

Cedar 13" N28W 34.48'

NC 1/16 S 30

R14E

S1682 - 1984

Dated at Rhinelander, Wis., this 6th day of February, 1985.

Signature Glen Barker Title Registered Land Surveyor Registration No. 1682
(County Surveyor, Registered Land Surveyor, or other duly authorized official)

Office of Register of Deeds, County of Forest, I hereby certify that the within
instrument was filed in this office for record on the 22nd day of February, 1985.
at 2:15 o'clock P. M.

Paul Aschentranner
(Register of Deeds)

By _____ Deputy

43814303020