

CERTIFIED LAND CORNER RESTORATION

State of Wisconsin

County of Forest

ss.

I Jean Resvick, do hereby certify that on the 2nd. day of October, 1969, I found evidence of the VanZile Lake West side of Point M.C. corner of Section 6 Township 37 N, Range 15 E, Fourth Principal Meridian, as described hereon; and that from this evidence I established a new monument and accessories as described hereon to perpetuate the original location of this corner:

Description of original monument and accessories and subsequent restorations:

Township lines surveyed in 1857 by Artemus Curtis. 80.43 ch. west between Section 6 and 31. Set post for Meander Corner.

Tamarack 6 ins. bears N46°E 41 lks.

Spruce 5 ins. bears S77°E 21 lks.

Description of corner evidence found:

Tamarack stump. 6 ins. when blazed. Lower part of blaze has overgrowth with ax notch as were made on scribed faces. The rest of the blaze has been sawed off. Point from this stump agrees with distance across point.

Description of monument and accessories I established to perpetuate the original location of this corner:

At a point S46°W, 27.06 ft. from tamarack stump set a 2 in. inside diameter galvanized wrought iron pipe, 5 ft. long filled with concrete with a brass cap marked:

From which the following new blazed and scribed bearing trees bear.


A white pine, 17 ins. diam., bears S86°E, 10.22 ft. or 15.485 lks.

A black spruce 4 ins. diam., bears S39°E, 17.01 ft. or 25.772 lks.

T38N R15E

S31
M.C/S 6
T37N
1969
S-802

Corner is on the edge of shore in water, rocks are piled around pipe.

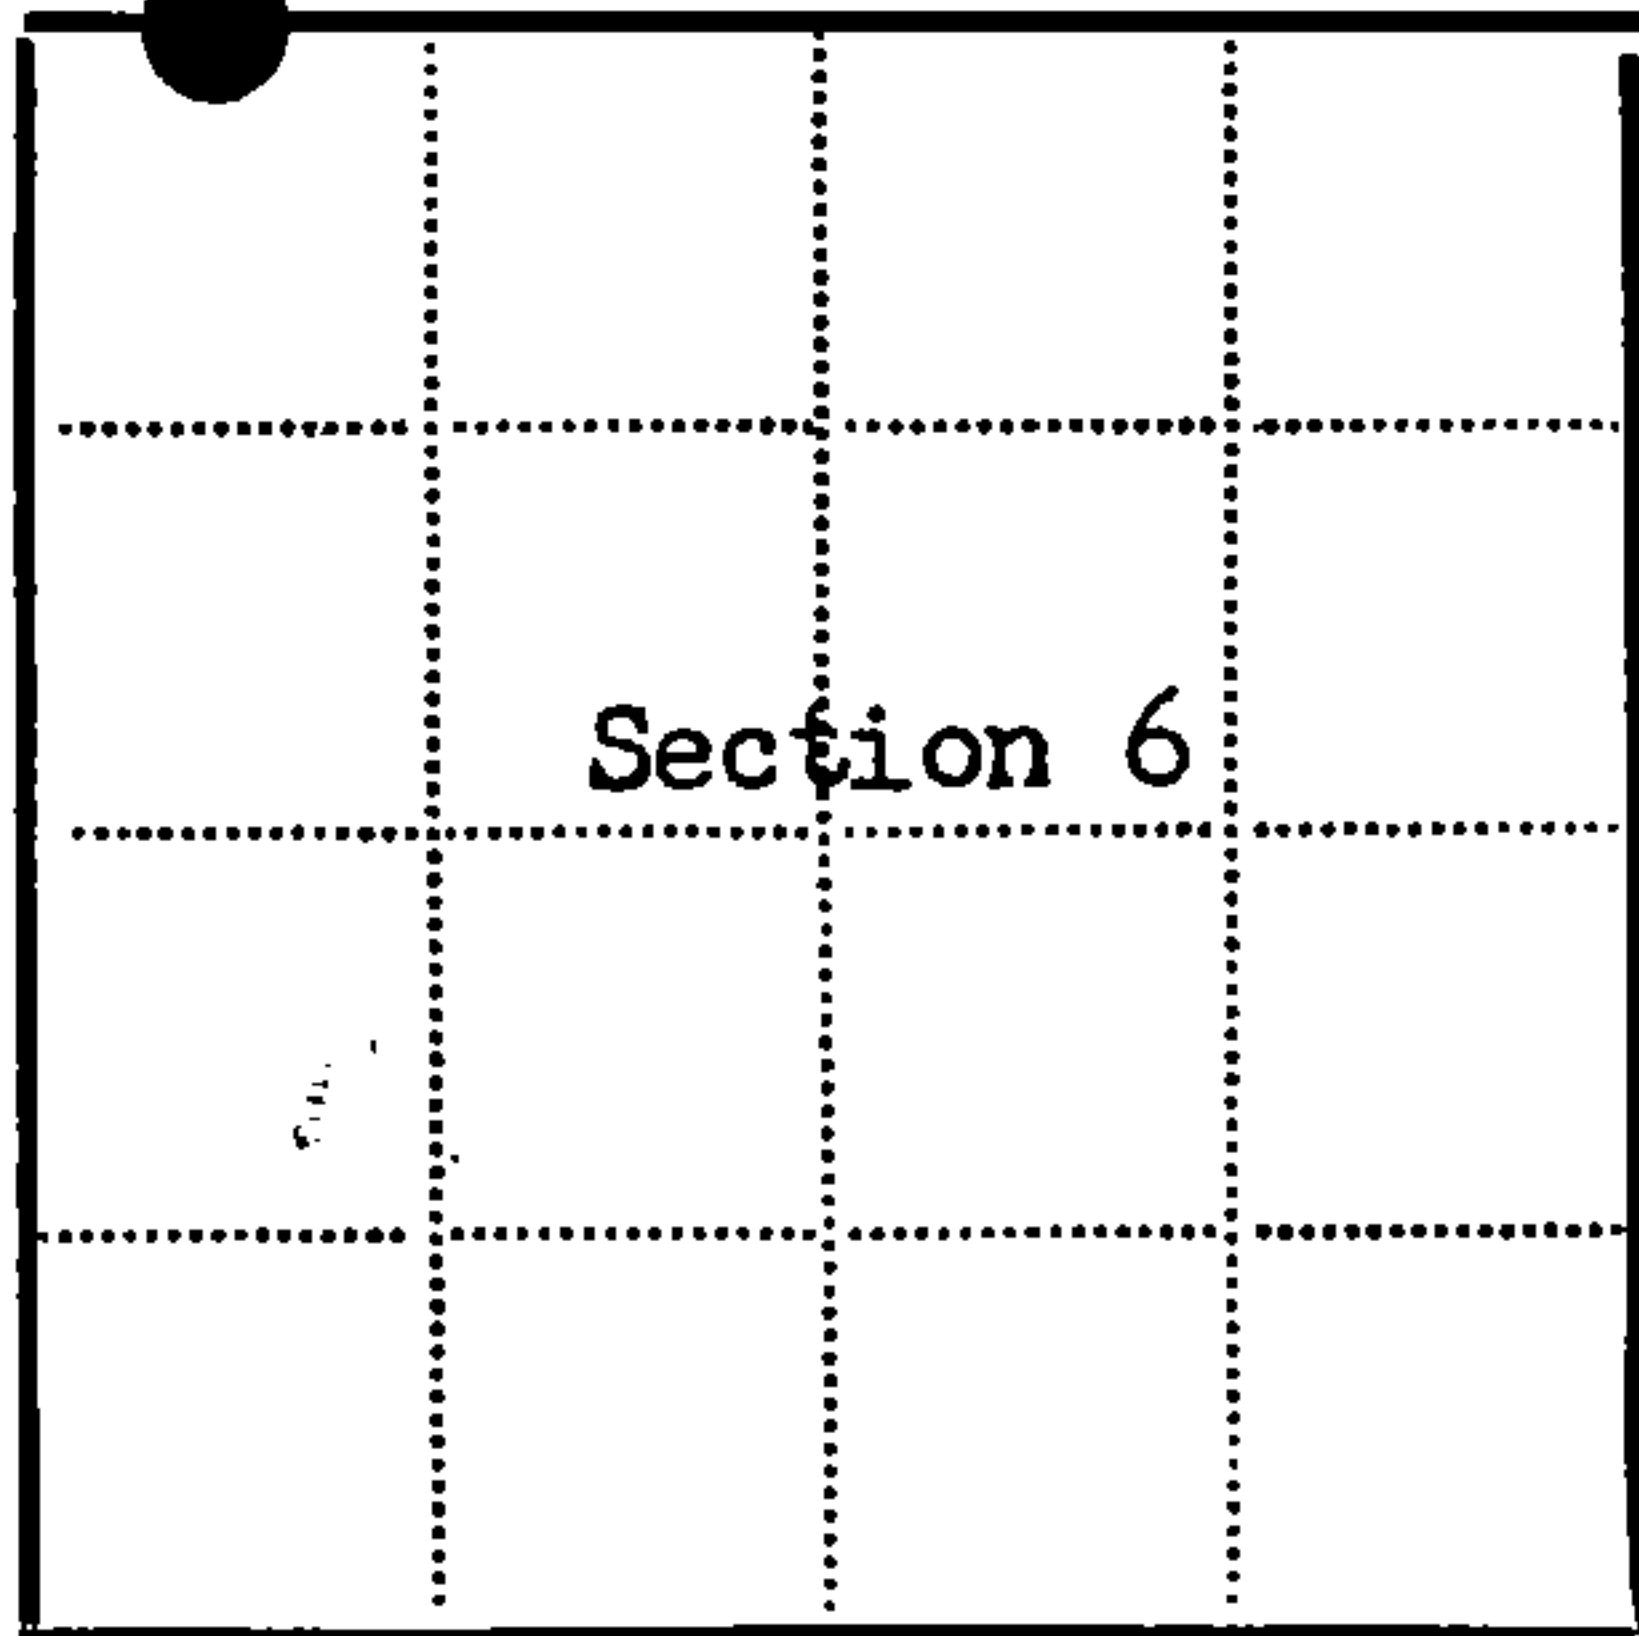

● = Corner monument restored

□ =

Resident witnesses

Dated at Rhinelander Wisconsin, this 2nd day of October, 1969.

Signature Jean Resvick Title Cadastral Surveyor
(County Surveyor, Registered Land Surveyor, or other duly authorized official)

Surveyors Registration No. S-802 DOCUMENT No. 98053

Office of Register of Deeds County of Forest

I hereby certify that the within instrument was filed in this office for record on the 22nd day of May, 1970, and was filed in Book No. Page No. A-1,2 of County Records.

Signature Eugene Stetson Title Register of Deeds

Township 37 North, Range 15 East, Section 6, Index No. A-1,2, Page No.

43815310036

A 12