

CERTIFIED LAND CORNER RESTORATION

State of Wisconsin

County of Forest

ss.

I, Jean F. Resvick, do hereby certify that on the 2nd day of October, 1972, I found evidence of the West Quarter corner of Section 34, Township 39 North, Range 12 East, Fourth Principal Meridian, as described hereon; and that from this evidence I established a new monument and accessories as described hereon to perpetuate the original location of this corner:

Description of original monument and accessories and subsequent restorations:

Original survey in 1859 by William E. Daugherty. Dependent resurvey in 1941 by Hal D. Craig. At proportionate distance set an iron post, 3 feet long, 2 inches in diameter for quarter section corner with brass cap marked: $\frac{1}{4}$, S23, S24, 1941

Cedar 6, bears N72W, 70 lks.

Cedar 6, bears S27E, 50 lks.

Description of corner evidence found:

Cedar 8, scribed

Cedar 5, scribed

From bearing trees at record bearing and distance found iron post monument as described above lying in swamp.



Description of monument and accessories I established to perpetuate the original location of this corner:

Reset monument from bearing trees.

Blazed and scribed new bearing tree

Tamarack 5, S57W, 51.52 feet

Set iron post 1.0 feet NE of monument.

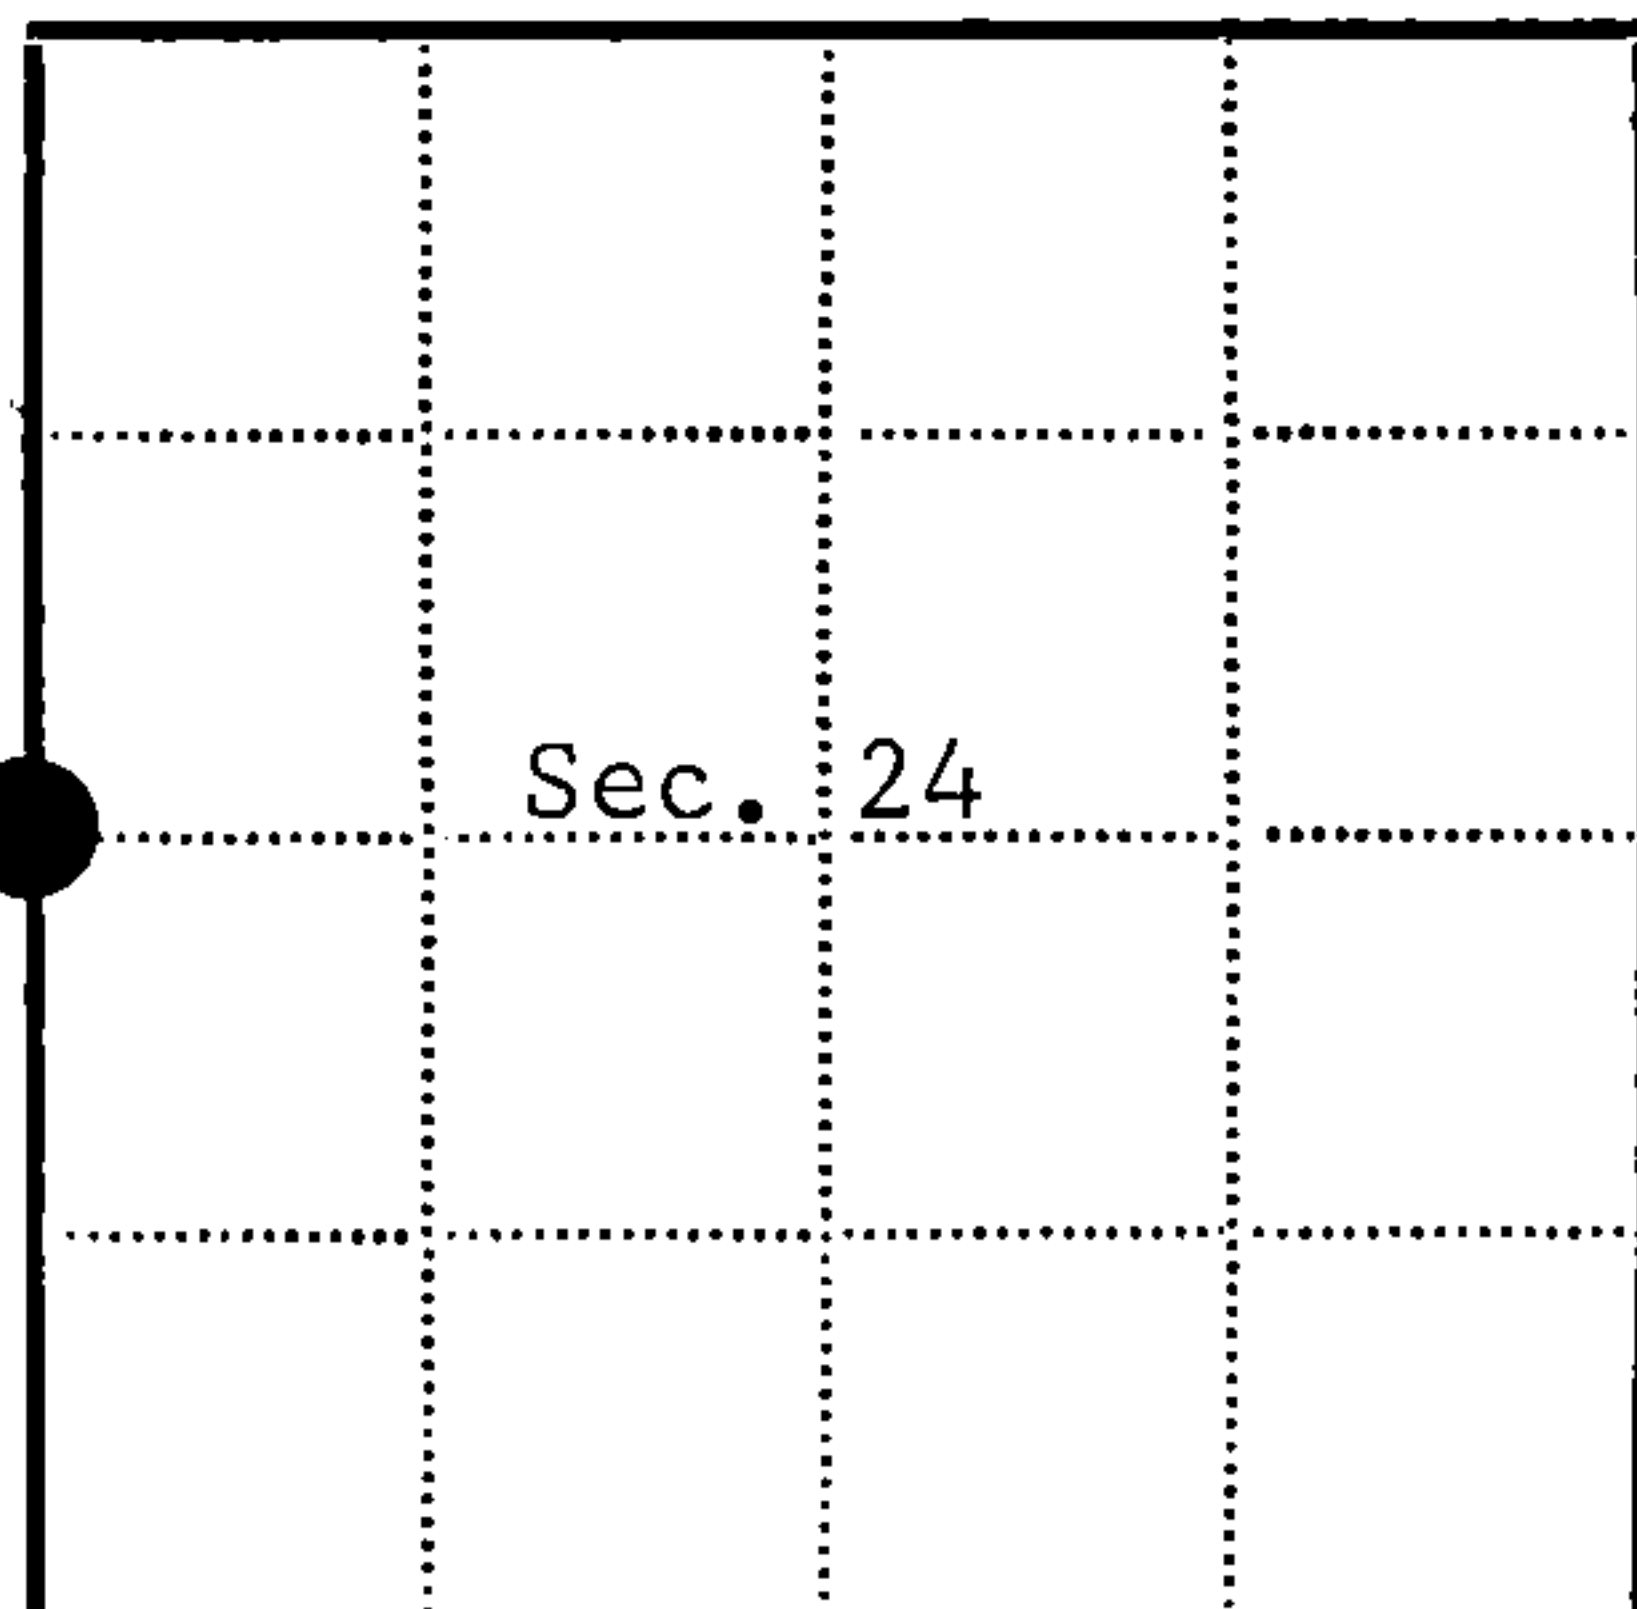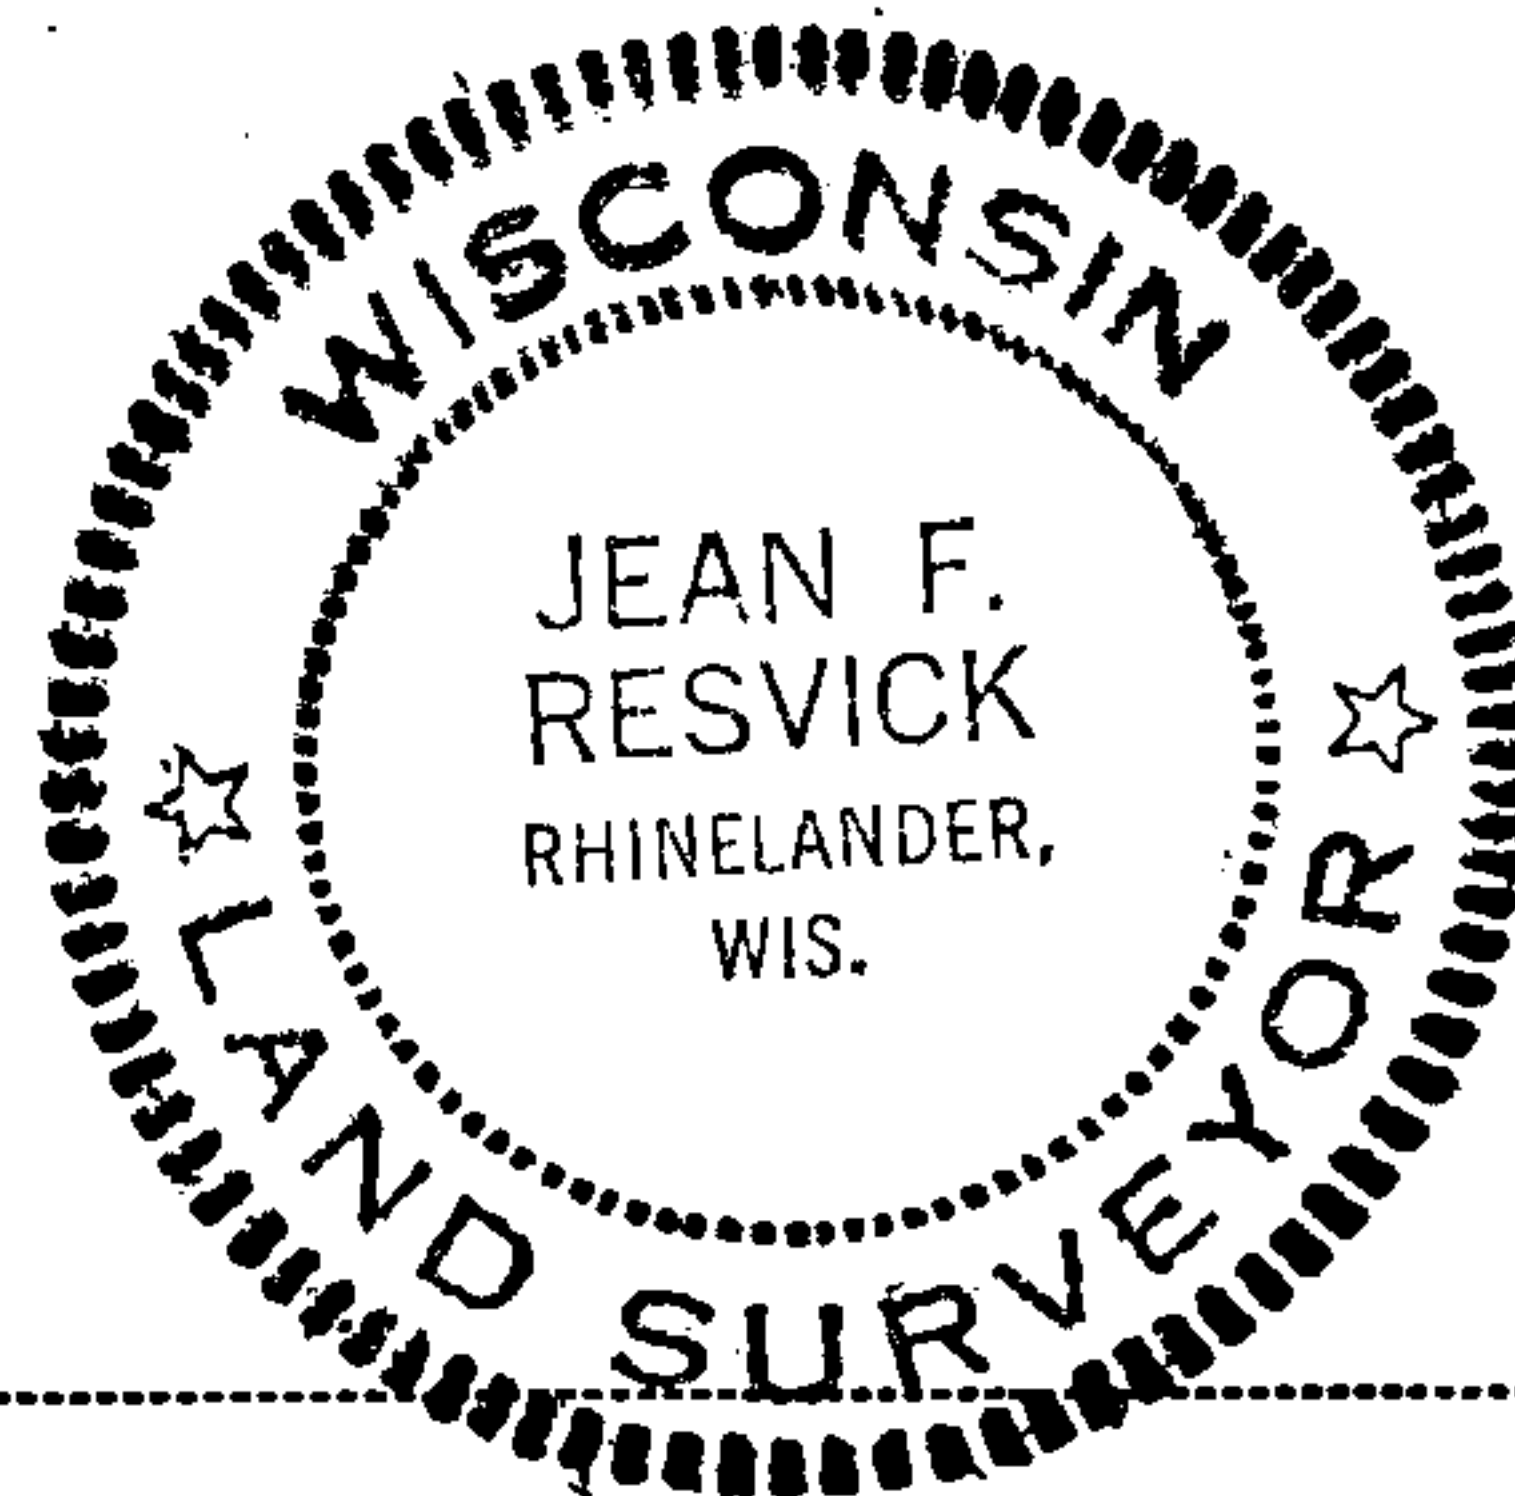

● = Corner monument restored

□ =

Resident witnesses

Dated at Rhinelander, Wisconsin, this 17th day of Oct. 1972.

Signature *Jean F. Resvick* Title Land Surveyor
(County Surveyor, Registered Land Surveyor, or other duly authorized official)

Surveyors Registration No. S-802

Office of Register of Deeds County of Forest

I hereby certify that the within instrument was filed in this office for record on the 18th day of October 1972, and was filed in Book No. I Page No. P-21 of County Records.

Signature *Eugene Stutz* Title Register of Deeds

Township 39 North, Range 12 East, Section 24, Index No. P-21, Page No.

43912232000

DOCUMENT NUMBER

102398

P21