


U.S. PUBLIC LAND SURVEY MONUMENT RECORD

Index No. V-21

State of Wisconsin }
County of Forest } ss.

I, William B. Cochran, do hereby
certify that on the 28th day
of June, 1991, I found
evidence of the Northwest Section
corner of Section 36
Township 40, North, Range
13 East, Fourth Principal Meridian,
as described hereon; and that from this evidence
I established a new monument and accessories
as described hereon to perpetuate the original
location of this corner.

Resident witnesses:

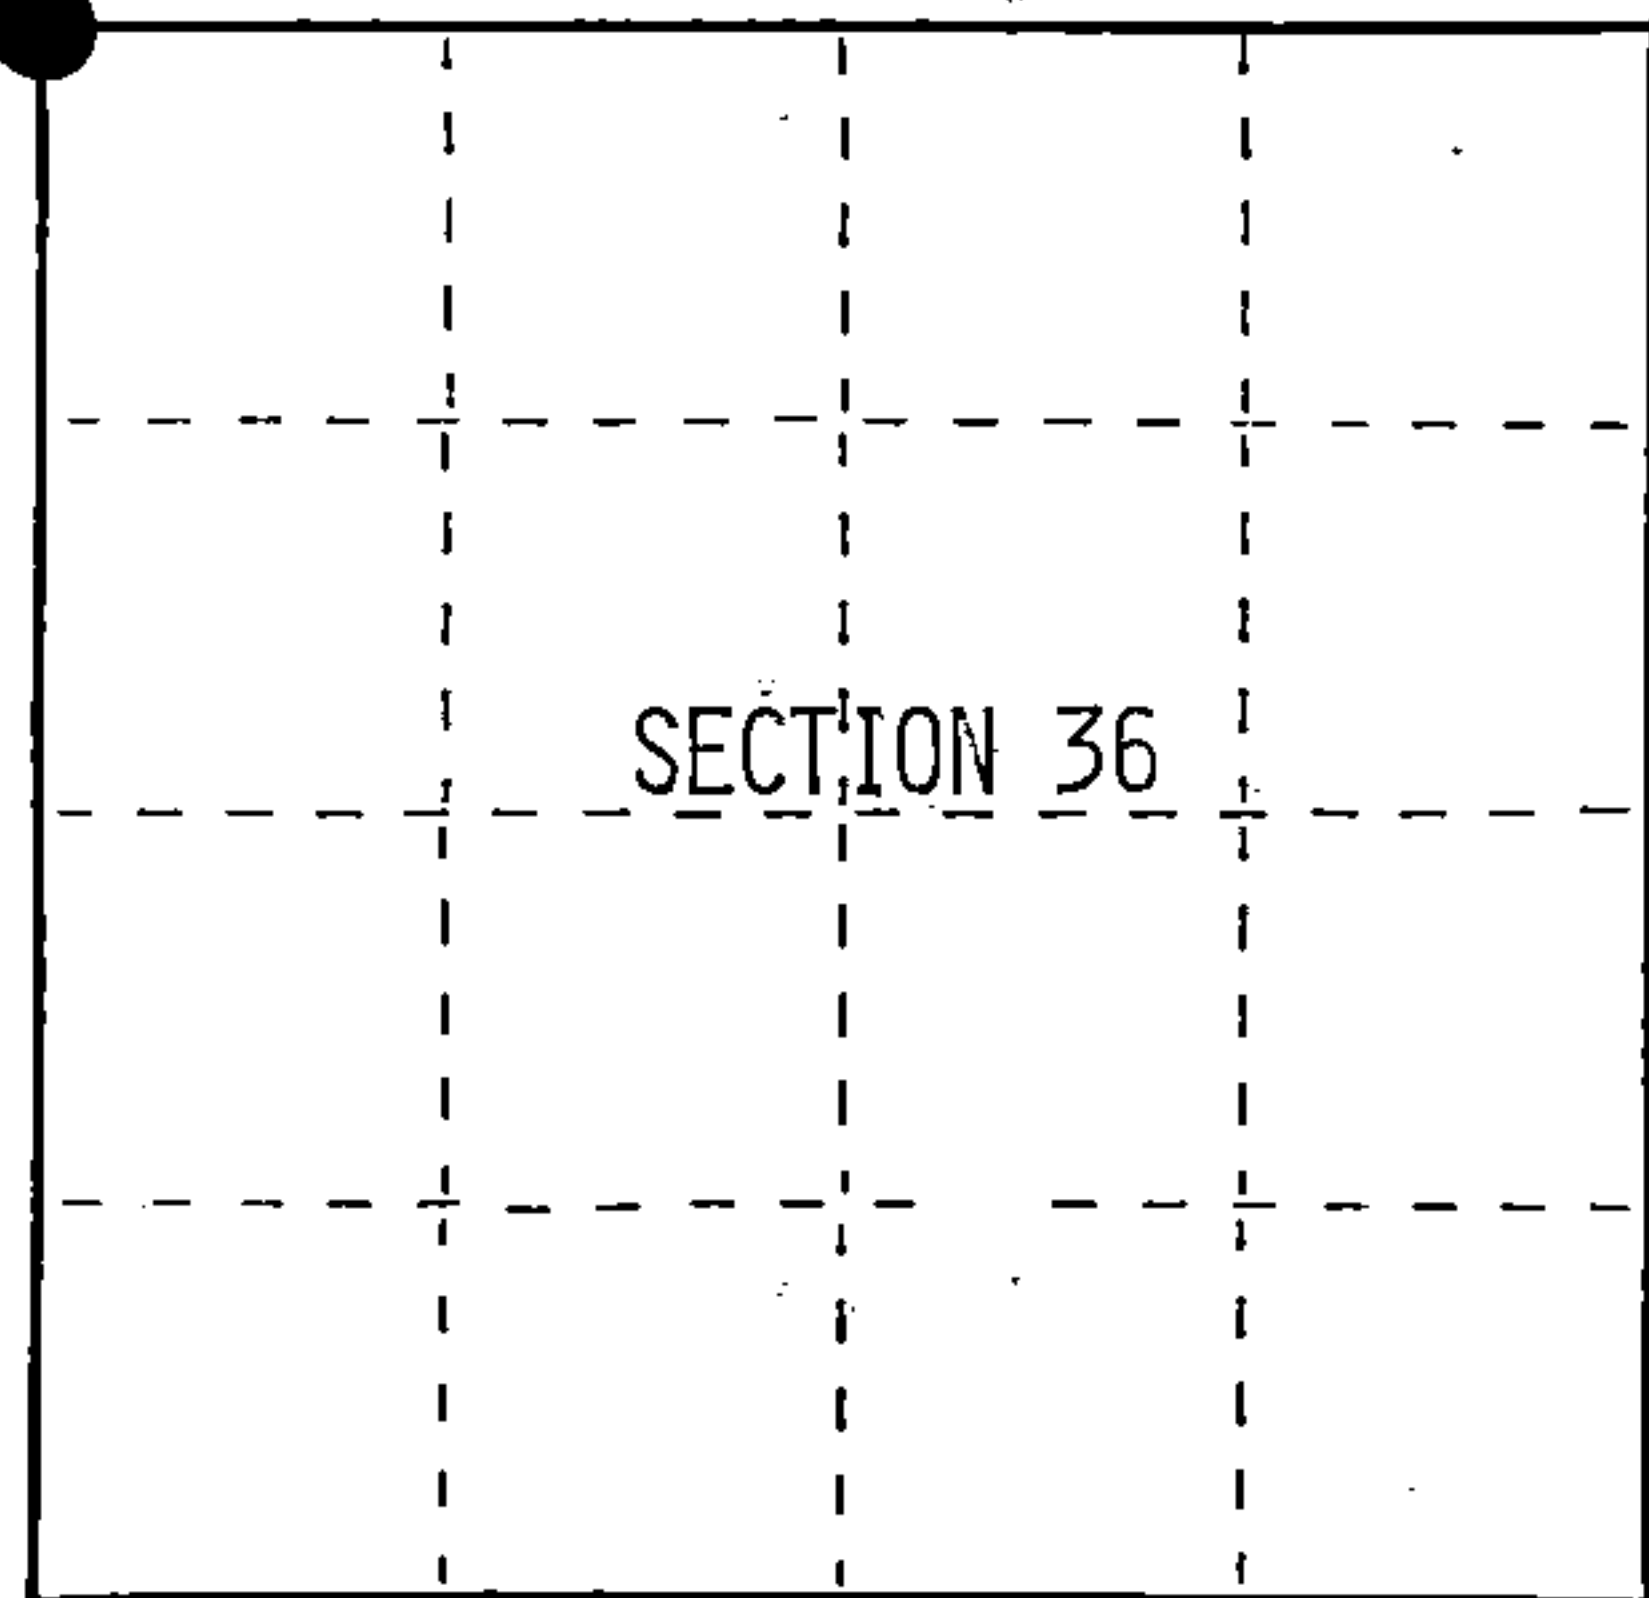

○ = Corner monument restored.

History of original corner establishment:

Original Government Survey in 1865 by William E. Daugherty. North between
Sections 35 and 36, at 80.00 chains, set Section Corner Post, from which the
following bear;

Aspen	5"	N69°W	27 lks.
Aspen	4"	N73°E	9 lks.

Description of corner evidence found:

Found fence corner post with location tag attached, from which fence lines bear
East and South, and the Center-Line of Hwy 55 bears North.

I accept the fence corner, the fence lines East and South, and the Center-Line of
Hwy 55 as the best available evidence for restoring the corner position.

1939 field notes by Raymond Leigh show the corner position to be in line with the
Center-Line of Hwy 55 to the North.

Description of monument and accessories I established to perpetuate the original location of this corner.

In place of fence post, set a 2½ inch diameter aluminum pipe monument, 3 feet long,
2½ feet in the ground, with an aluminum cap stamped; T40N R13E, S25, S26, S35, S36,
1991, S-1107. From which the following new blazed and scribed bearing trees bear;

Spruce	12"	N65°E	25.82 feet
Aspen	6"	S72°E	19.98 feet
Aspen	9"	N04°W	12.40 feet
		S89°-50'-44"E	160.95 feet
Steel Sign Post		Northeast	1.00 feet

Dated at Hiles, Wis., this 19th day of February, 1992

Signature William B. Cochran Title Land Surveyor Registration No. S-1107
(County Surveyor, Registered Land Surveyor, or other duly authorized official)

Office of Register of Deeds, County of Forest, I hereby certify that the within
instrument was filed in this office for record on the 3rd day of August, 1992
at 10:15 o'clock A. M.

Paul Aschenbrenner
(Register of Deeds)

By _____ Deputy

FORM NO. 985-A

H.C. Miller Company
Minneapolis, Minnesota

Stock No. 26273
DOCUMENT NUMBER
145384

4401320000

- (e) Describe any material discrepancy between the location of the corner as restored or reestablished and the location of that corner as previously restored or reestablished by distance and direction. Show the discrepancy on the plan view drawing under (d), above. Show the distances between the corner as previously restored or reestablished and (1) the corner as restored or reestablished, and (2) to at least 2 of the witness monuments shown on the drawing in (d), above.

A survey was made in 1979 by James D. Rein, RLS of the section line between sections 35 and 36 to restore the Northwest Section Corner of Section 36, the West Quarter Corner of Section 36 and to establish the North Sixteenth Corner between Sections 35 and 36. Mr. Rein's Northwest Section Corner located the improvements near the section corner in Section 35. Area residents claimed that these improvements should actually be in Section 36. After an extensive search of the tax records in the Forest County Court House and the deeds of the properties in the NW 1/4 of Section 36 and the NE 1/4 of Section 35 and a set of survey field notes of Raymond Leigh from 1939, the corner positions as set by James D. Rein were found to be out of position.

- (f) Was the corner restored through acceptance of (1) an obliterated evidence location, or, (2) a found perpetuated location?

Restored from accepted evidence.

- (g&h) Was the corner reestablished through lost corner proportionate methods? If so, show the method, including the directions and distances to other public land survey corners used as evidence or used for proportioning in determining the corner location?

9" Aspen(New BT)
N04°W, 12.40 feet


Steel Sign Post
Northeast, 1.00 feet

12" Spruce(New BT)
N65°E, 25.82 feet

Iron Pipe
S89°50'-44"E, 160.95 feet

6" Aspen(New BT)
S72°E,

Section Corner $\frac{S26}{S35} | \frac{S25}{S36}$

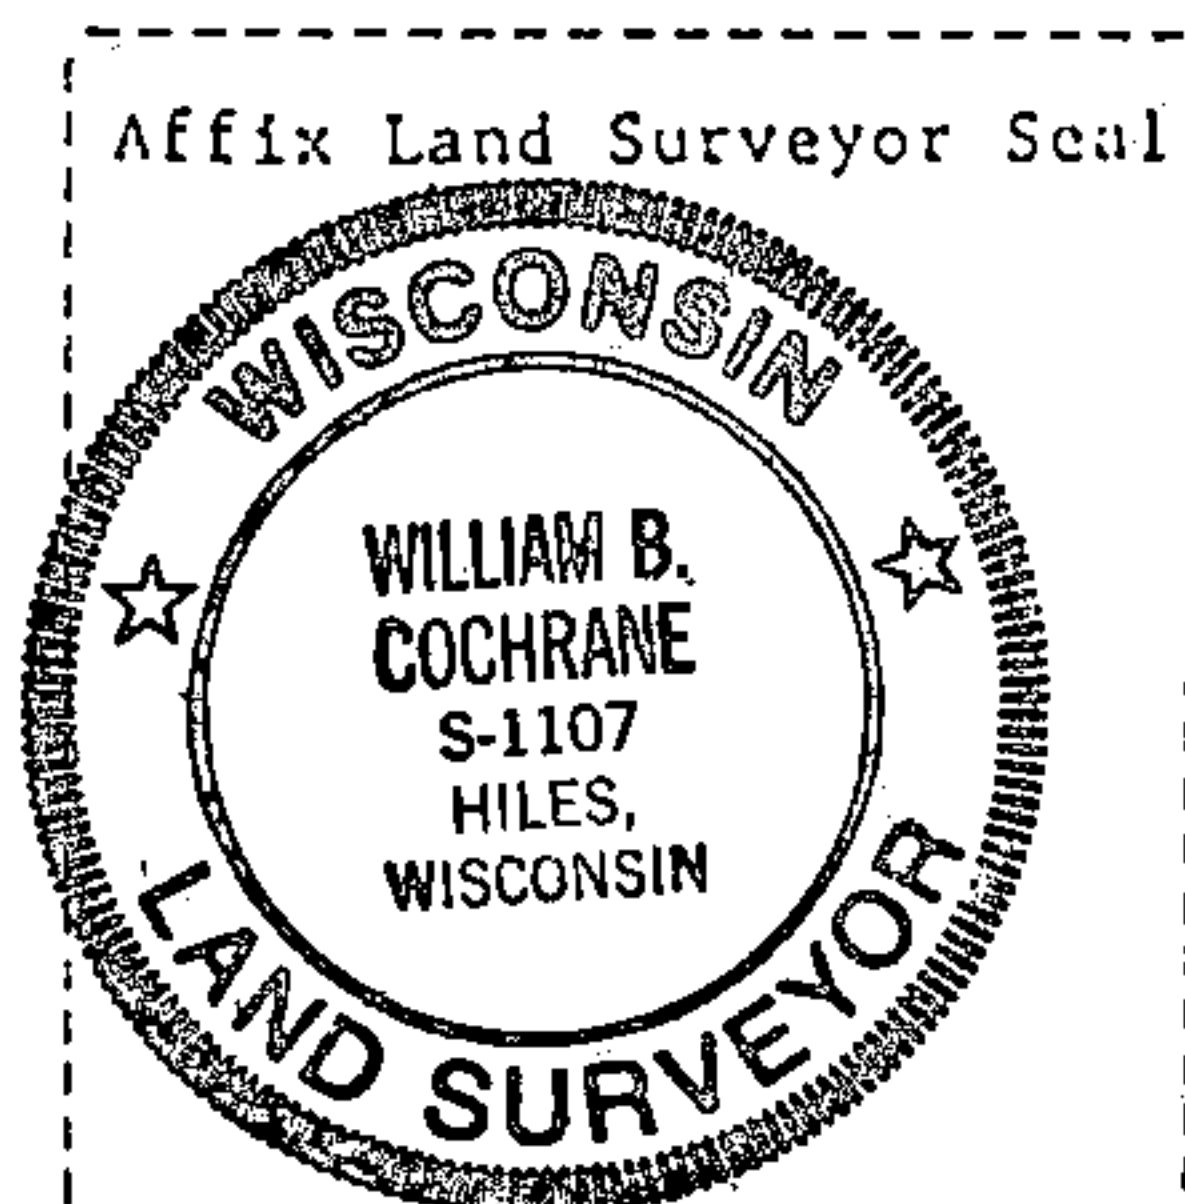

- (i) I, William B. Cochrane
(type or print name) certify that the corner location shown on this record was determined by me or under my direction and control and that this U.S. Public Land Survey Monument Record is correct and complete to the best of my knowledge and belief.

William B. Cochrane
Signature

March 25, 1992
Date

Survey requested by;

Jim Bordin
District Ranger

3/23/92
Date