


U.S. PUBLIC LAND SURVEY MONUMENT RECORD

Index No. N-5

State of Wisconsin }
County of Forest } ss.

I Gary L. Pisoni, do hereby
certify that on the 6th day
of September, 1989, I found
evidence of the Southeast section
corner of Section 18
Township 40, North, Range
14 East, Fourth Principal Meridian,
as described hereon; and that from this evidence
I established a new monument and accessories
as described hereon to perpetuate the original
location of this corner.

Resident witnesses:

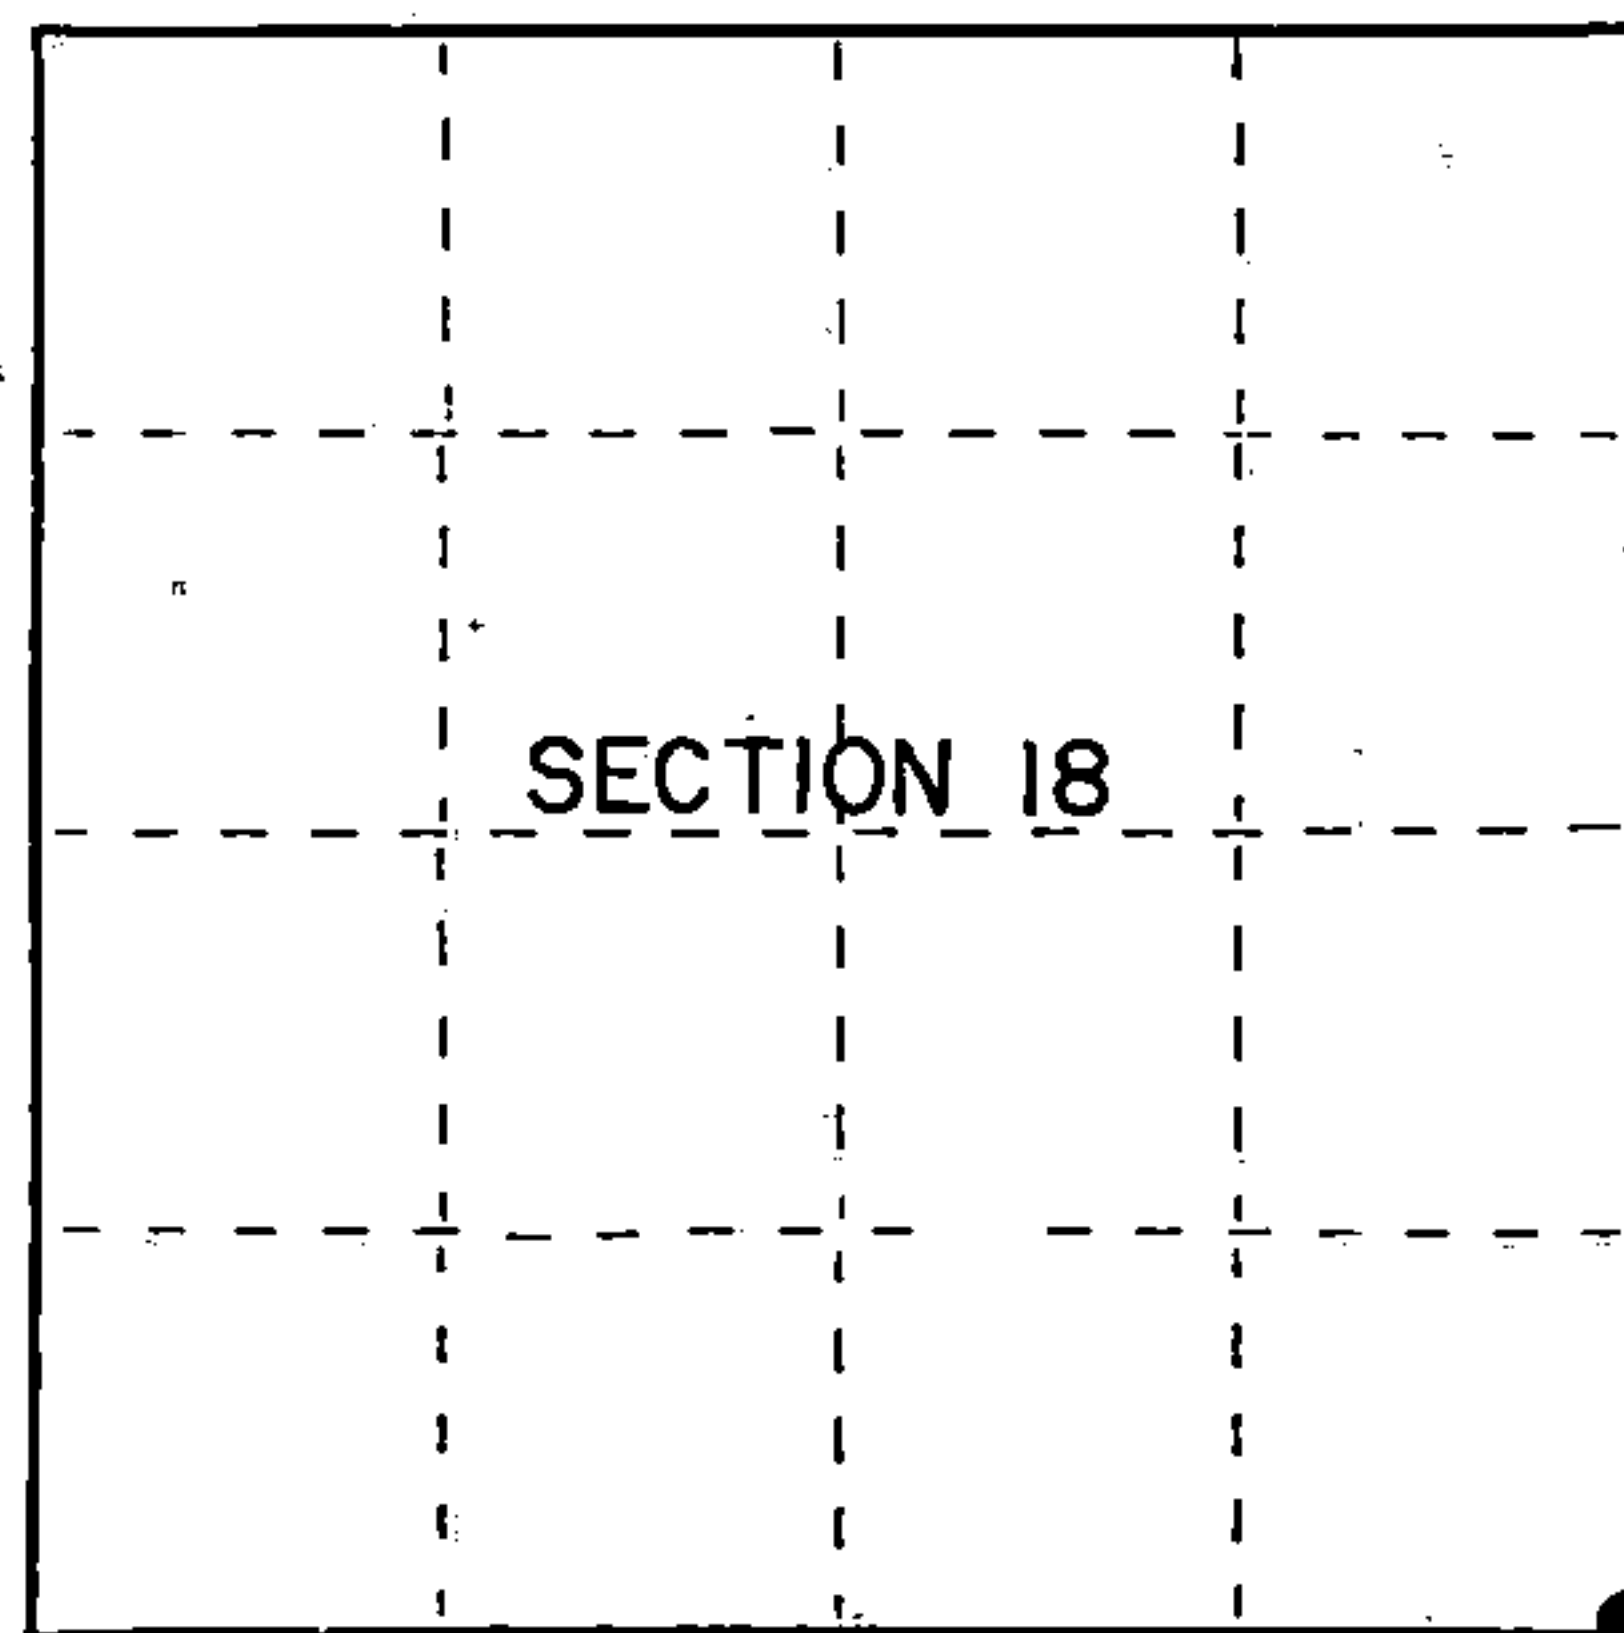

● = Corner monument restored.

History of original corner establishment:

Original Government Survey in 1865 by William E. Daugherty.

In 1970-71, Jean F. Resvick, Land Surveyor for the U.S.F.S., restored this
corner position with a 2" inside diameter by 5' long concrete filled galvanized
iron pipe capped with a 3" diameter brass tablet. Resvick restored this
corner by proportion to the BLM dependent resurvey of 1944-50. Resvick corner
references:

White Spruce	7"	N 73° E	132.9 feet	Elm	10"	S 72° W	27.4 feet
Hemlock	11"	S 09° E	45.2 feet	Elm	6"	N 59° W	17.7 feet

Description of corner evidence found:

Found the monument as described above, from which the following bear:
Hemlock 16" S 09° E 45.2 feet

Description of monument and accessories I established to perpetuate the original location of this corner.

Blazed and scribed the following new bearing trees: (Measurements taken
to a nail in the side of tree)

Red Maple	6"	S 29° E	26.29 feet
Red Maple	4"	N 70° W	19.43 feet
Steel sign post		S 82° W	0.75 feet

Dated at Iron River, MI Wis., this 9th day of December, 1989

Signature Gary L. Pisoni Title Land Surveyor Registration No. S-1634
(County Surveyor, Registered Land Surveyor, or other duly authorized official)

Office of Register of Deeds, County of Forest, I hereby certify that the within
instrument was filed in this office for record on the 20th day of September, 1990
at 10:45 o'clock A. M.

(Register of Deeds)

By Shel Chitto Deputy

44014180000


- e) Describe any material discrepancy between the location of the corner as restored or reestablished and the location of that corner as previously restored or reestablished by distance and direction. Show the discrepancy on the plan view drawing under (d), above. Show the distances between the corner as previously restored or reestablished and (1) the corner as restored or reestablished, and (2) to at least 2 of the witness monuments shown on the drawing in (d), above.

See drawing below


- (f) Was the corner restored through acceptance of (1) an obliterated evidence location, or, (2) a found perpetuated location?

Restored through acceptance of a found perpetuated location.

- (g&h) Was the corner reestablished through lost corner proportionate methods? If so, show the method, including the directions and distances to other public land survey corners used as evidence or used for proportioning in determining the corner location?

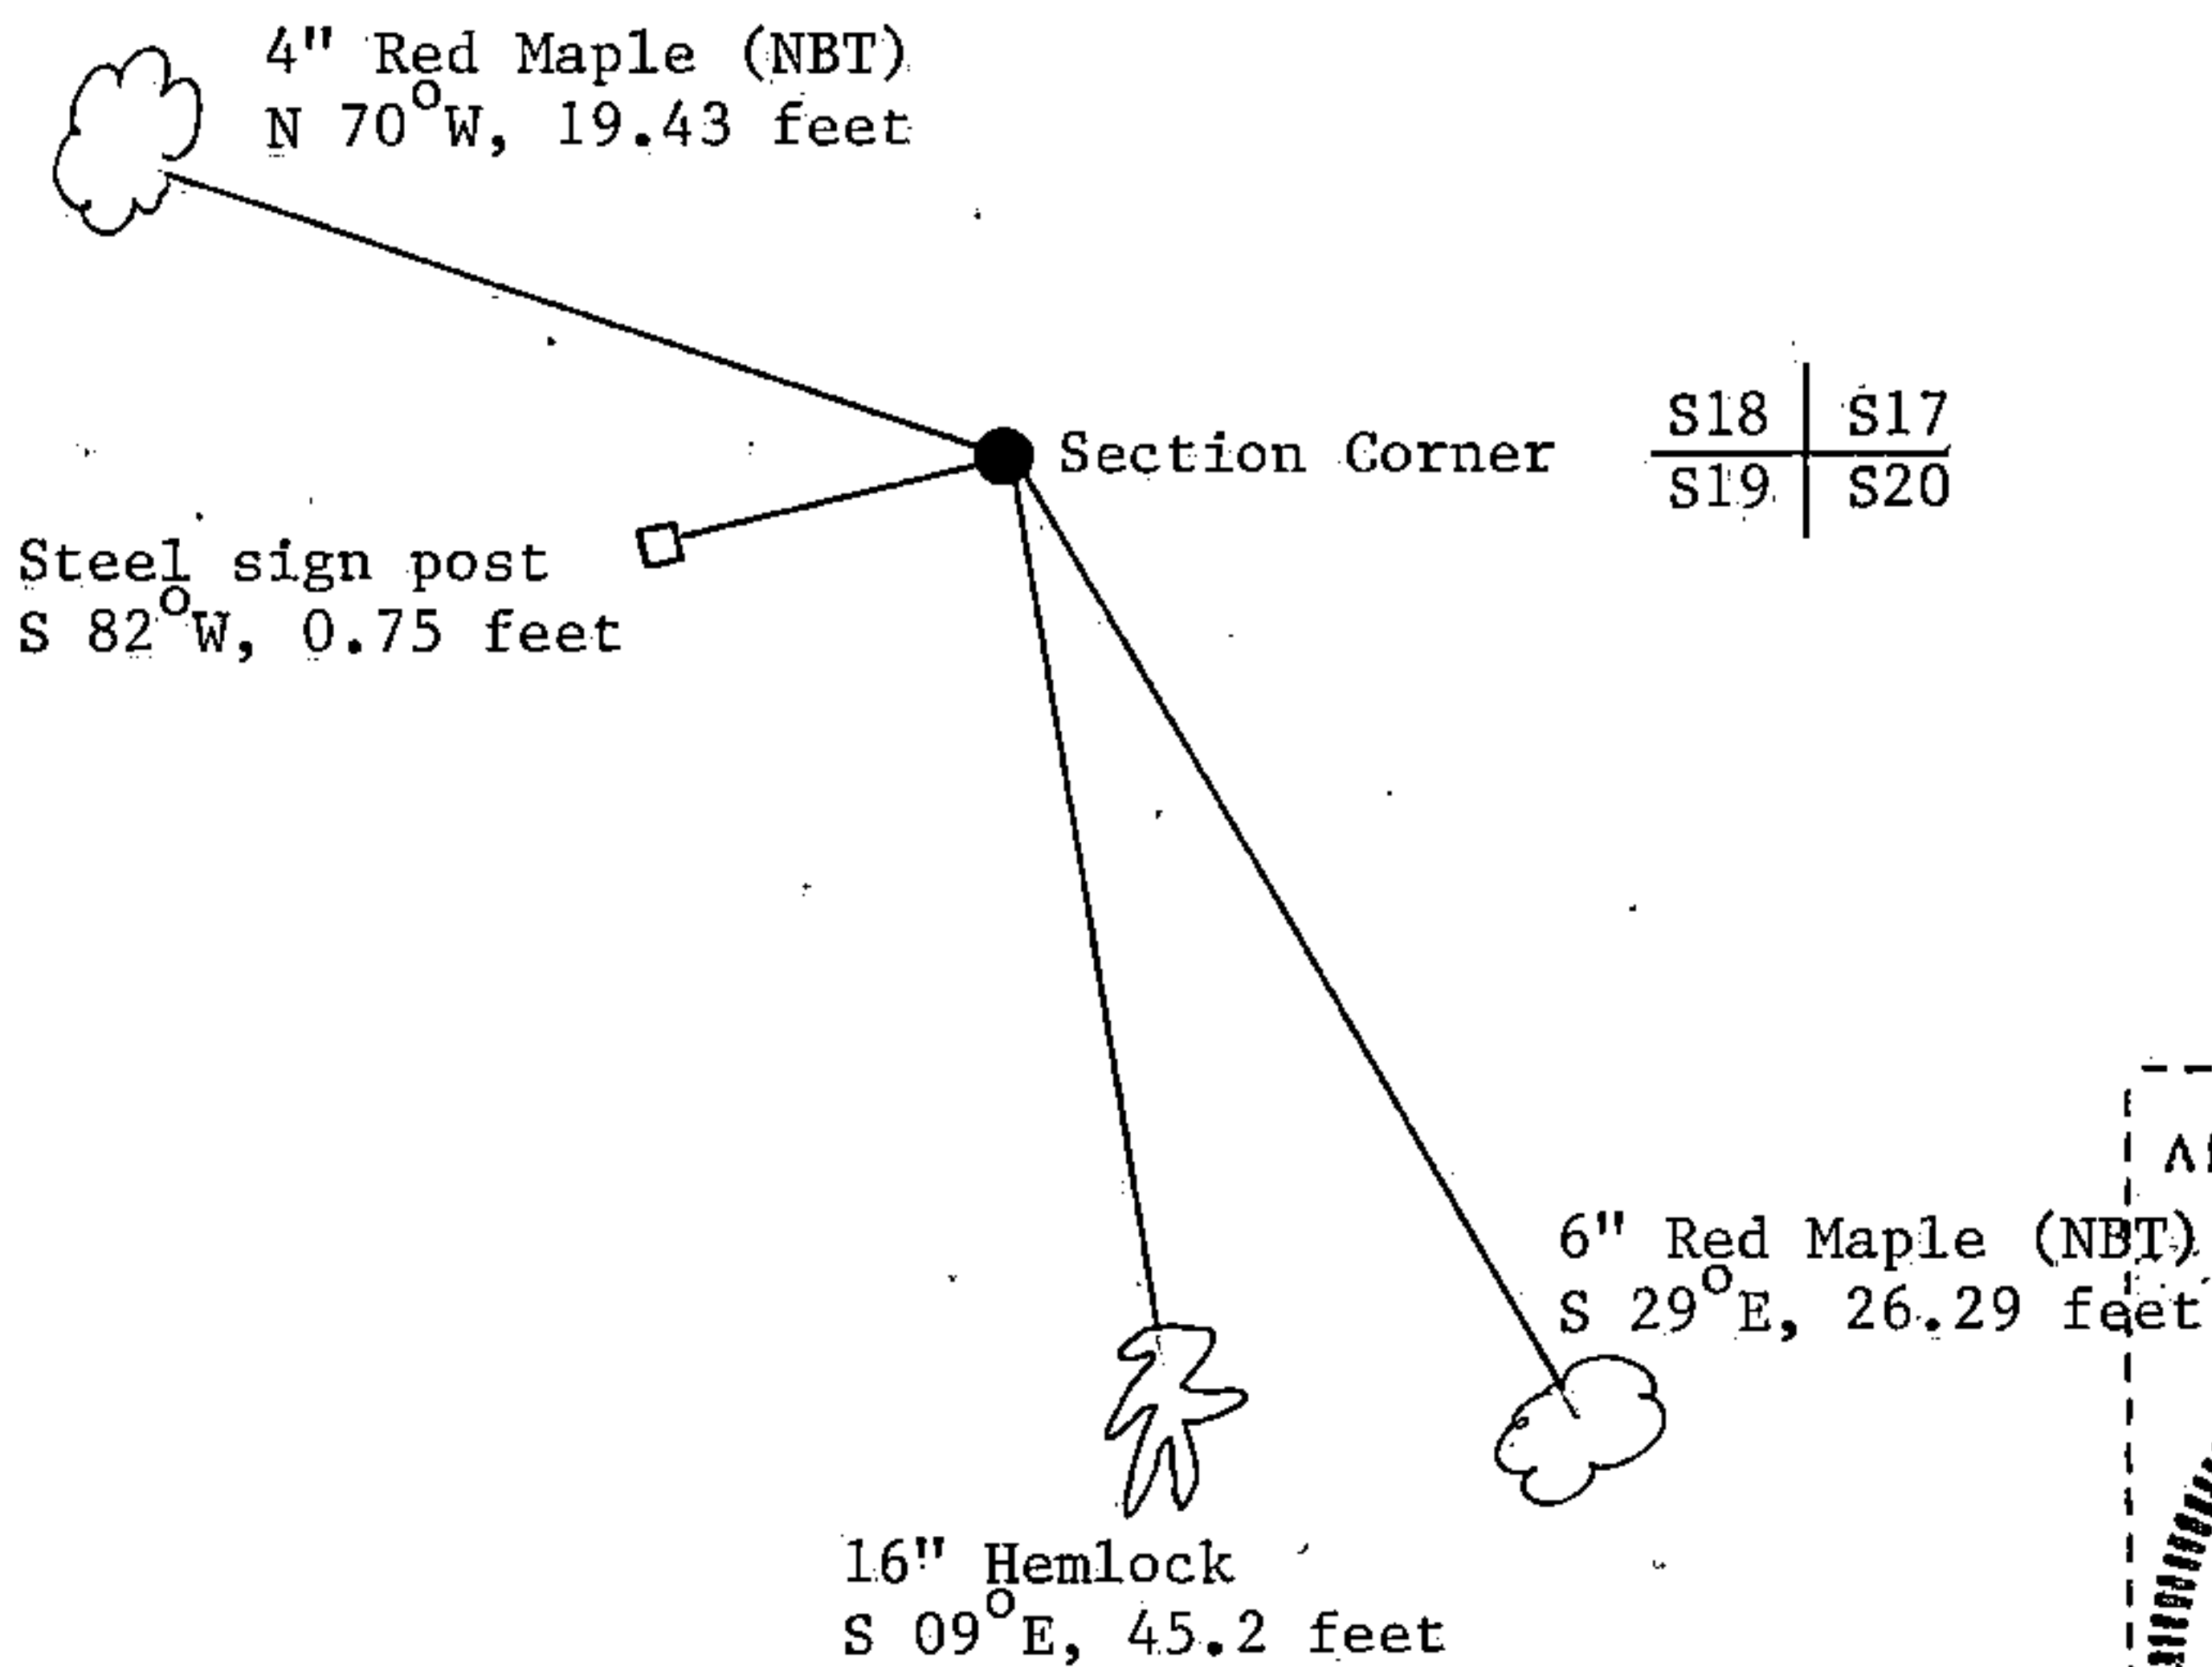

- (i) I, Gary L. Pisoni
(type or print name) certify that the corner location shown on this record was determined by me or under my direction and control and that this U.S. Public Land Survey Monument Record is correct and complete to the best of my knowledge and belief.

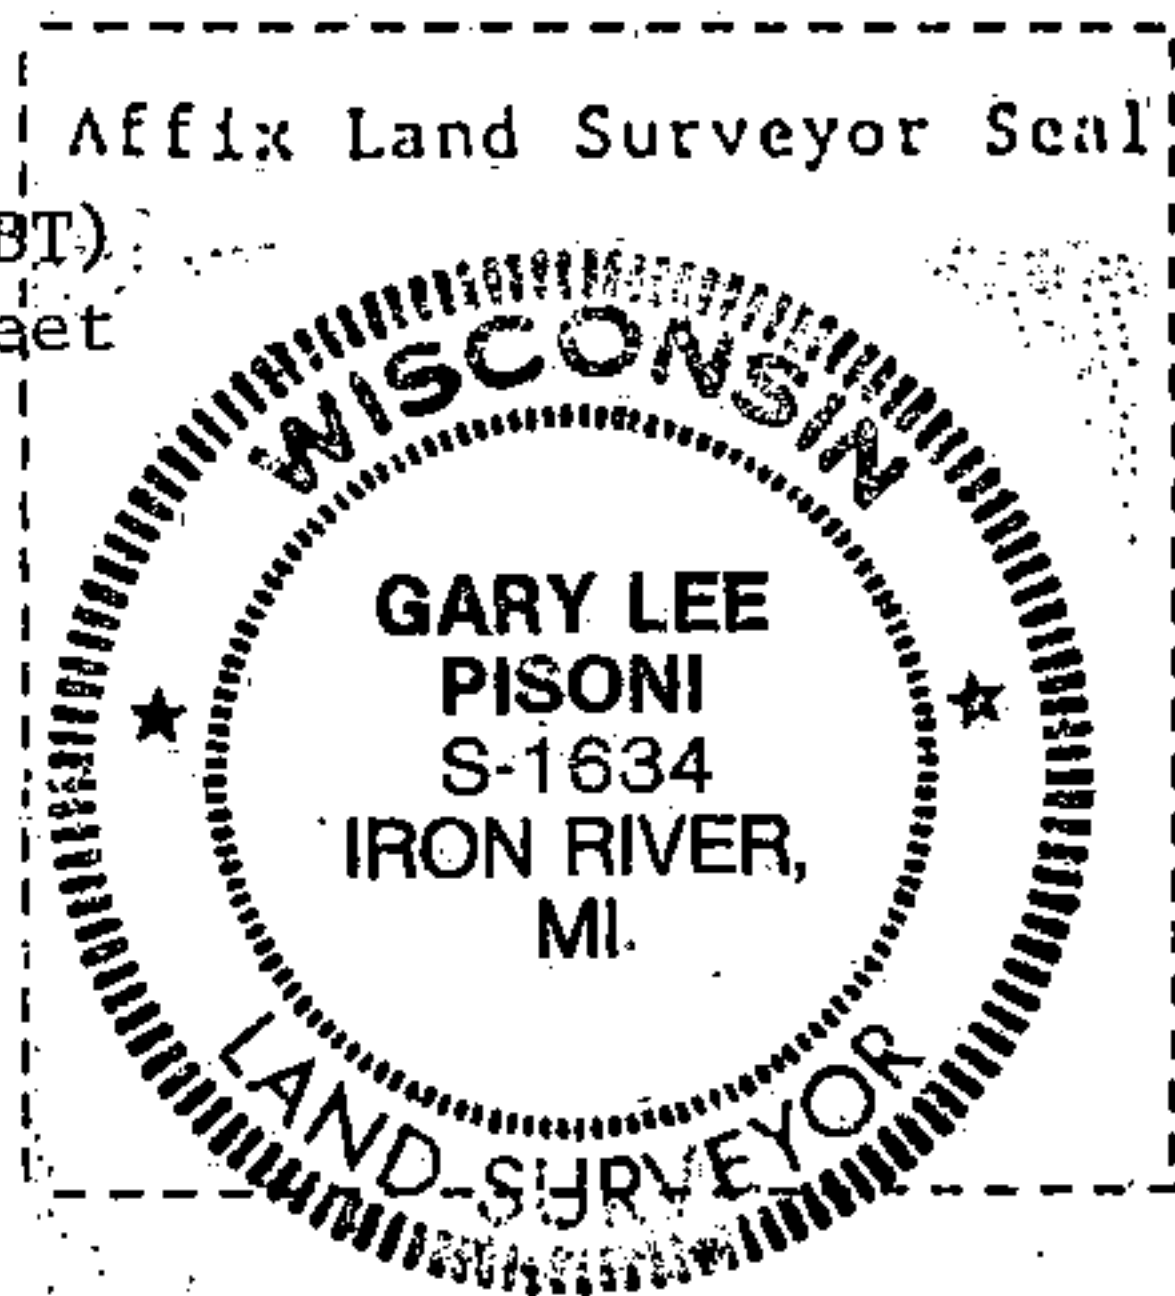

Signature

Date

Survey requested by;

District Ranger

Date