

CERTIFIED LAND CORNER RESTORATION

State of Wisconsin

County of Forest

ss.

I Jean F. Resvick, do hereby certify that on the 25th day of March, 1969, I found evidence of the East Quarter corner of Section 30 Township 41 North, Range 13 East, Fourth Principal Meridian, as described hereon; and that from this evidence I established a new ~~monument and~~ accessories as described hereon to perpetuate the ~~original~~ location of this corner:

Description of original monument and accessories and subsequent restorations:
Surveyed in 1865 by William Daugherty. Dependent Resurvey in 1942 by Guy R. Veal. North Between sections 29 and 30 at 39.97 chains, proportionate distance, set a concrete monument 24 ins. long, 4 ins. diam., 18 ins. in the ground with a brass tablet marked: $\frac{1}{4}$, S29, S30, 1942 from which the following bear:

An Ash, 6 ins. diam., bears N.85°45'E., 56 LKs.


A Maple, 8 ins. diam., bears N.52°45'W., 19 LKs.

Description of corner evidence found:


Monument as described above, in place, with a brass tablet marked:

A W. Ash, 14 ins. diam., bears N.86°30'E., 37.1 feet.

A Maple, 18 ins. diam., N.55°W., 12.4 feet.

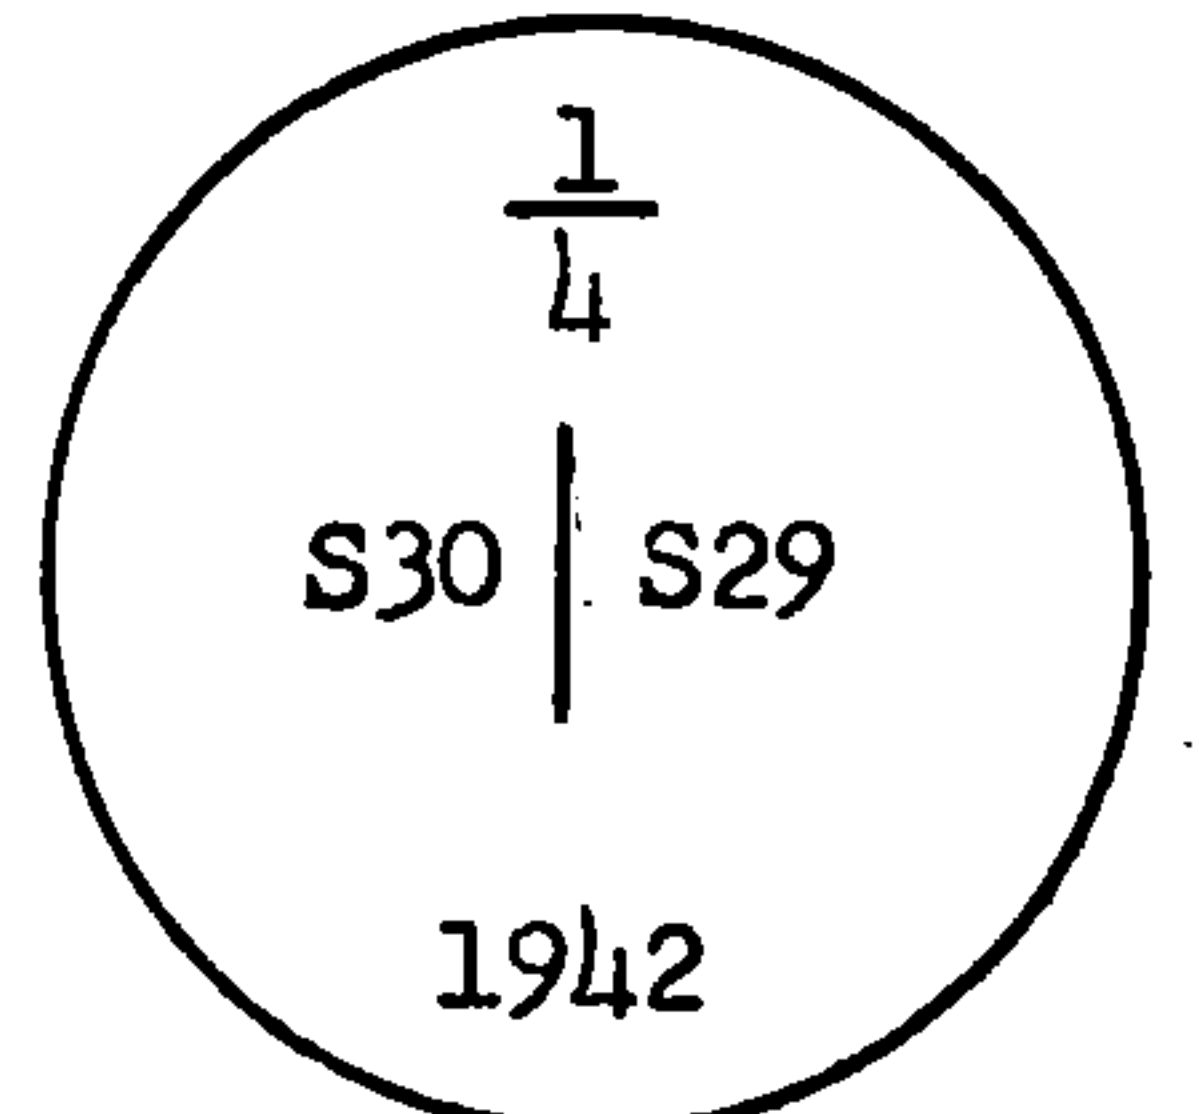

Description of ~~monument and~~ accessories I established to perpetuate the ~~original~~ location of this corner:
Set a 4 x 4 Cedar Post East of the monument. No new bearing trees added.

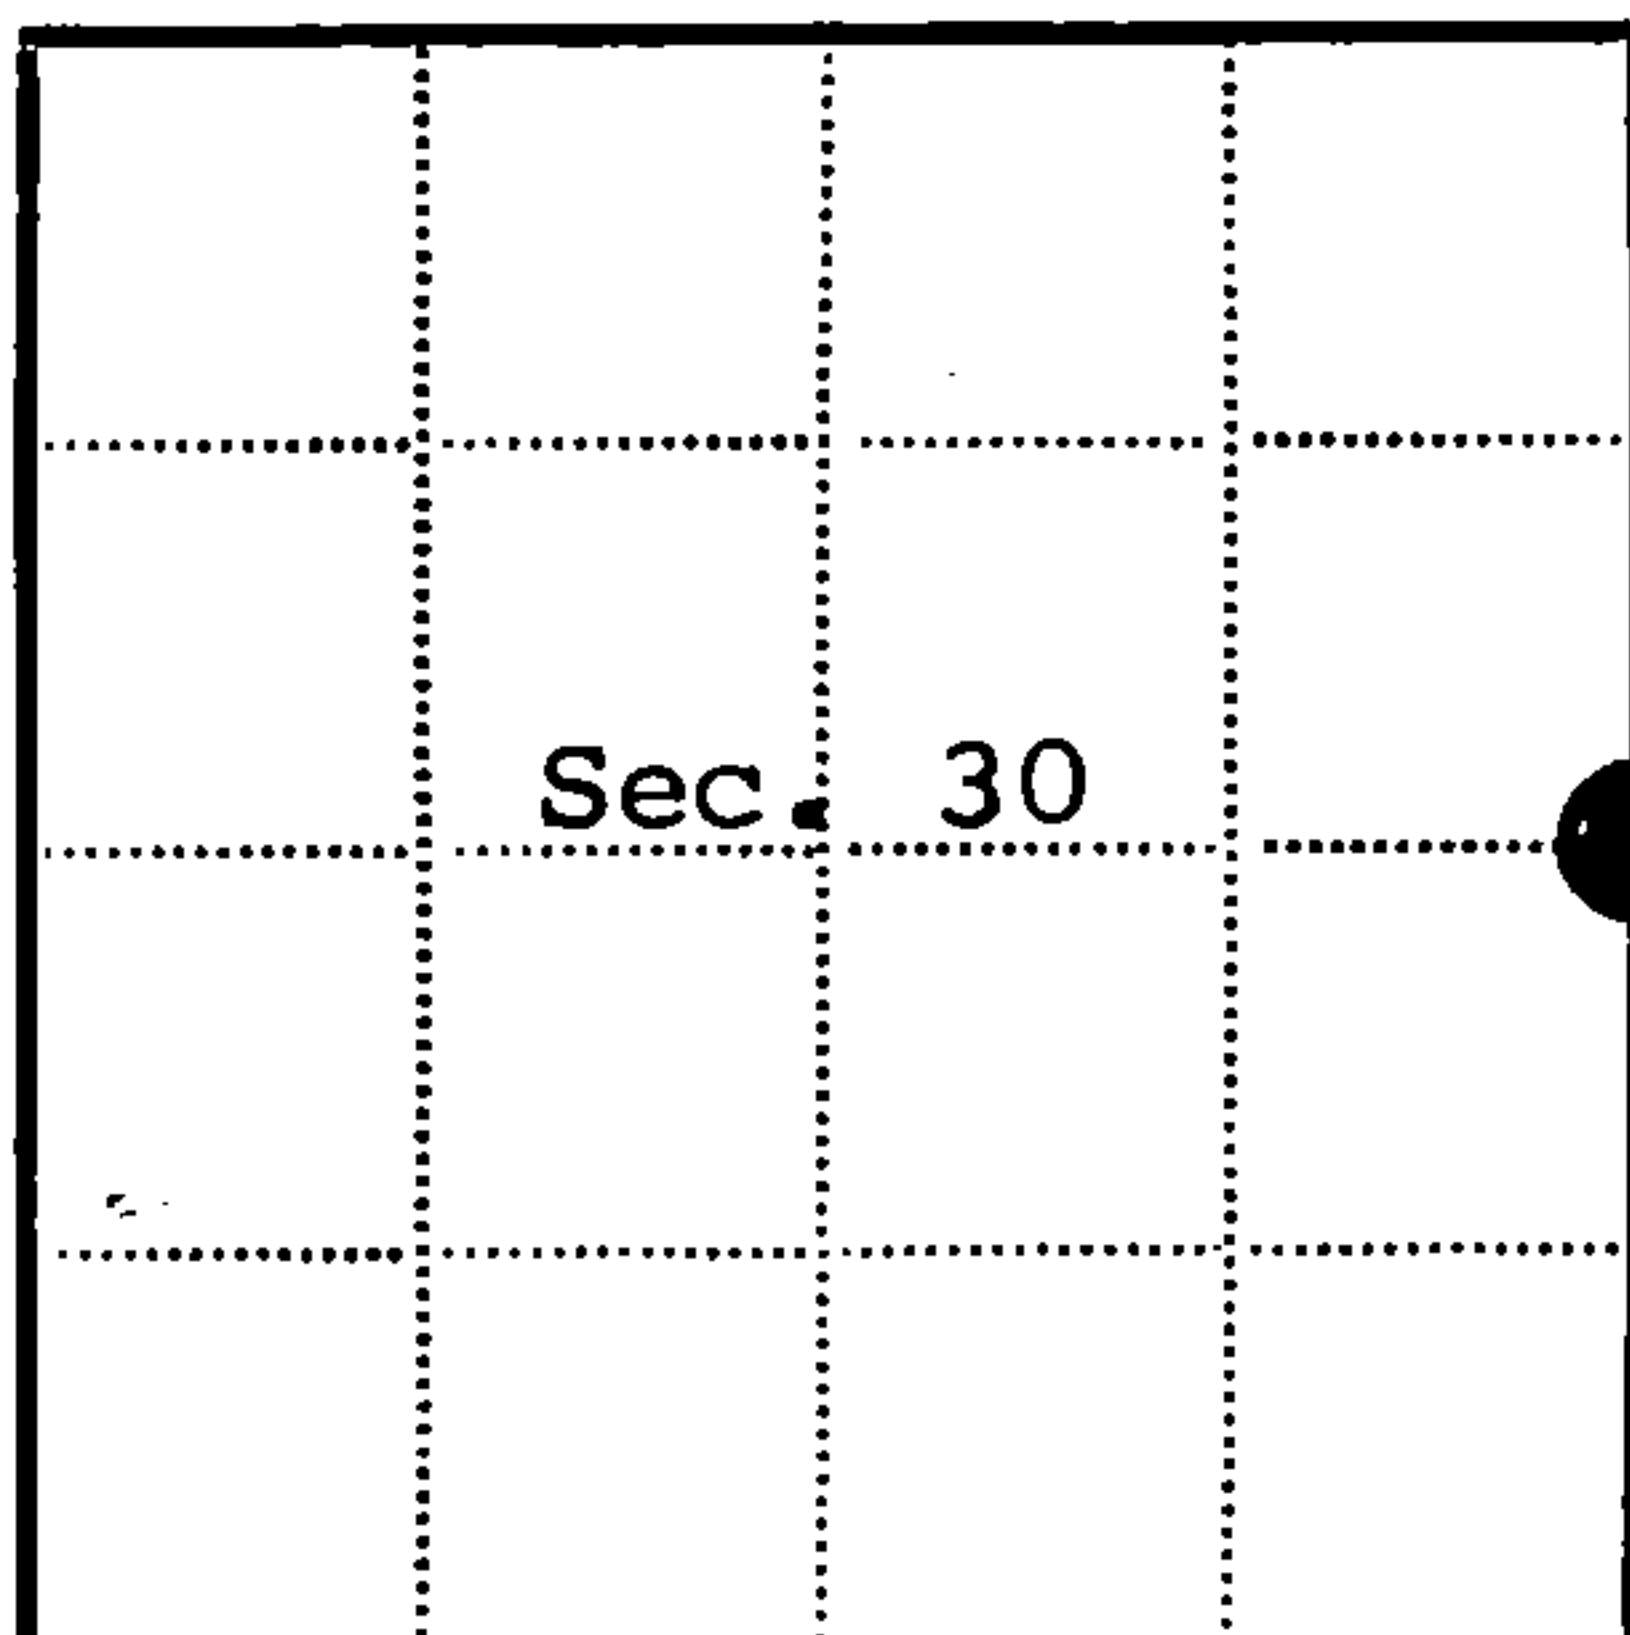

● = Corner monument restored

□ =

Resident witnesses

Dated at Rhinelanders Wisconsin, this 9th day of June 1969.

Signature *Jean F. Resvick* Title Cadastral Surveyor
(County Surveyor, Registered Land Surveyor, or other duly authorized official)

Surveyors Registration No. S-802 DOCUMENT NO. 96940

Office of Register of Deeds County of Forest
I hereby certify that the within instrument was filed in this office for record on the 26th day of August 1969, and was filed in Book No. I Page No. of County Records. 8:30

Signature *Eugene Stetson* Title Register of Deeds

Township 41 North, Range 13 East, Section 30, Index No. T-5, Page No.

44113202000