

CERTIFIED LAND CORNER RESTORATION

State of Wisconsin

County of Forest

} ss.

I Jean F. Resvick, do hereby certify that on the 19th day of June, 19 72,
I found evidence of the South quarter corner of Section 36
Township 41 North, Range 13 East, Fourth Principal Meridian, as described
hereon; and that from this evidence I established a new monument and accessories as described hereon to per-
petuate the original location of this corner:

Description of original monument and accessories and subsequent restorations:

Survey in 1857 by Artemas Curtis.
Dependent resurvey in 1942 by Guy R. Veal.
From remains of original evidence set concrete monument, 6 inches diameter,
for standard quarter corner with brass cap marked S.C., $\frac{1}{4}$, S36, 1942.

A Spruce, $3\frac{1}{2}$ inches diameter, bears $N33^{\circ}45'E$, 81 lks.
A Spruce, 4 inches diameter, bears $N85^{\circ}15'W$, $136\frac{1}{2}$ lks.

Description of corner evidence found:



2 inch diameter, iron pipe monument with brass cap marked as described above.

A Spruce snag, scribed, bears $N33^{\circ}45'E$, 81 lks.
A Spruce snag, scribed, bears $N85^{\circ}15'W$, 136 lks.

Description of monument and accessories I established to perpetuate the original location of this corner:

Blazed and scribed the following needle bearing trees.

Tamarack, 4 inches diameter, $N77W$, $72\frac{1}{2}$ lks.
Tamarack, 4 inches diameter, $N9W$, $57\frac{1}{2}$ lks.

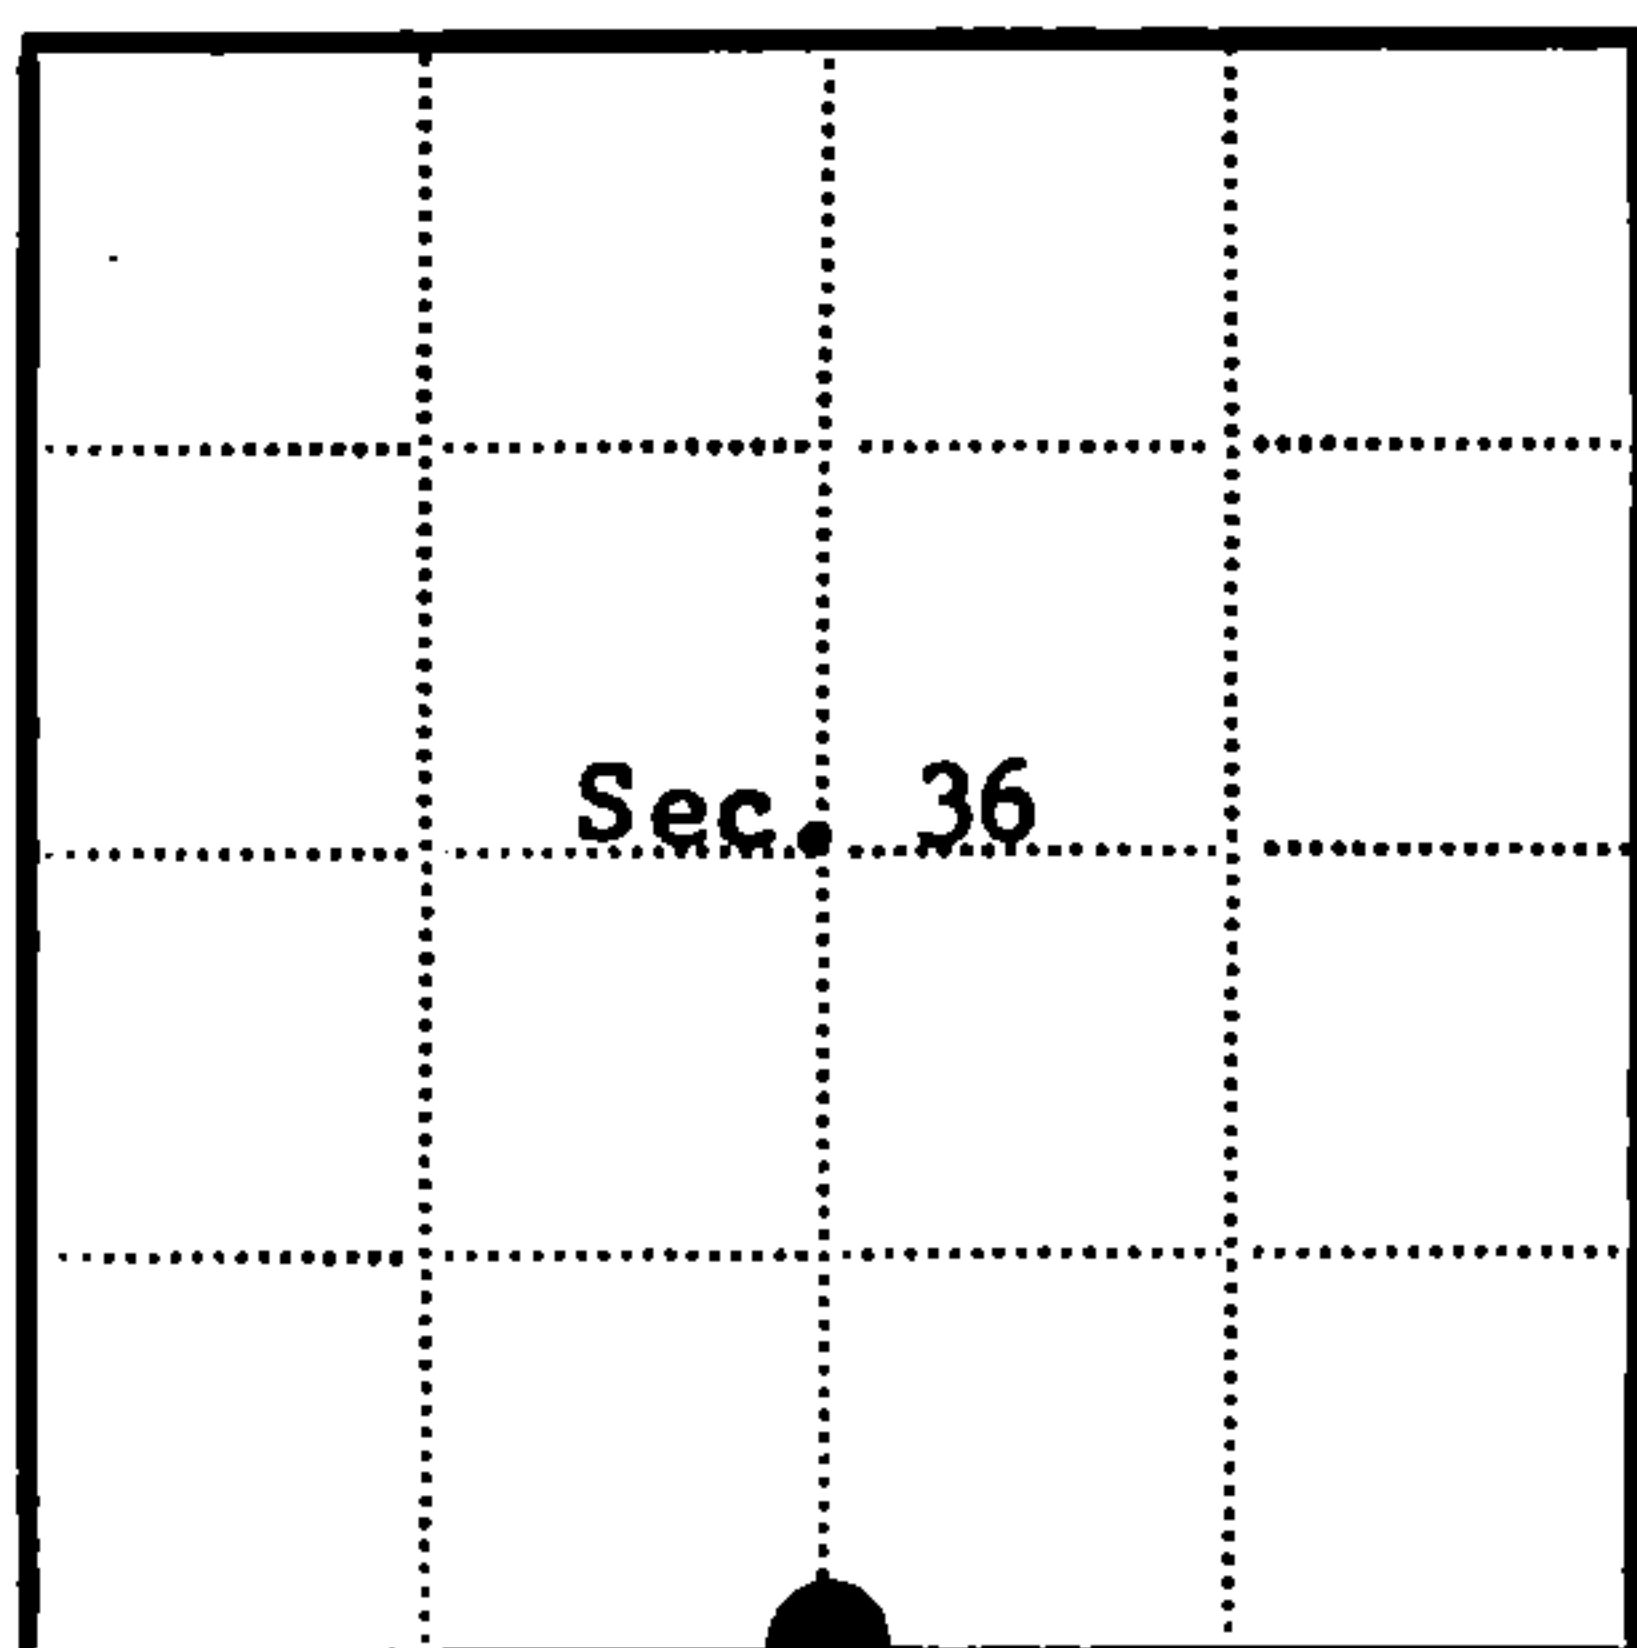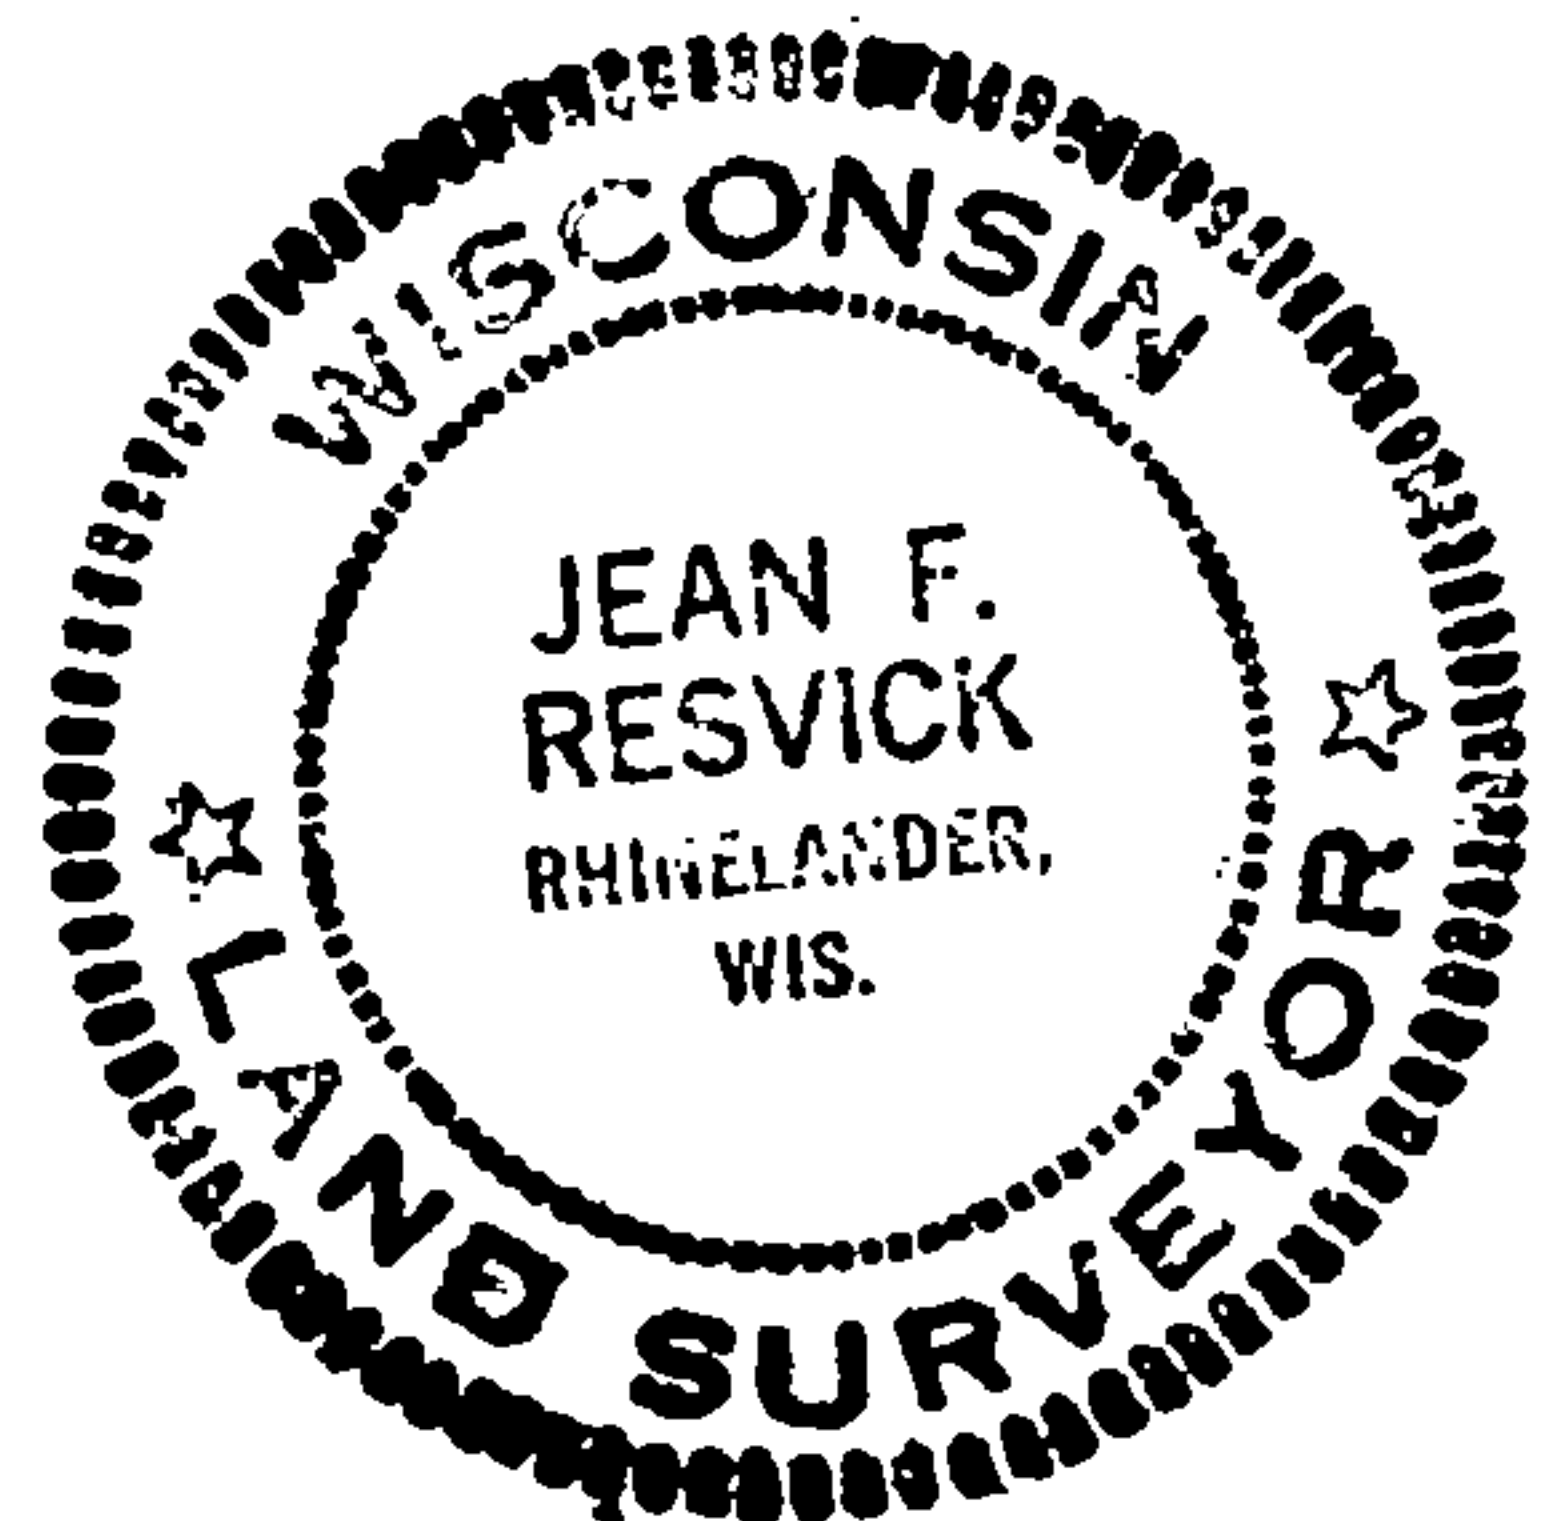

● = Corner monument restored

□ =

Resident witnesses

Dated at Rhineland Wisconsin, this 12th day of Sept.
19 72.

Signature Jean F. Resvick Title Land Surveyor
(County Surveyor, Registered Land Surveyor, or other duly authorized official)

Surveyors Registration No. S-802

Office of Register of Deeds County of Forest
I hereby certify that the within instrument was filed in this office for record
on the 18th day of October, 19 72, and was filed in Book
No. (I) Page No. Z-1 9:30 AM of County Records.

Signature Eugene Stutzman Title Register of Deeds

Township 41 North, Range 13 East, Section 36, Index No. Z-23, Page No. 21

44113360020

DOCUMENT NUMBER

102381

21