

# U.S. PUBLIC LAND SURVEY MONUMENT RECORD


Index No. Z-23

State of Wisconsin }  
County of Forest } ss.

I William B. Cochran, do hereby certify that on the 29th day of July, 1986, I found evidence of the Standard Quarter Section corner of Section 36 Township 41, North, Range 14 East, Fourth Principal Meridian, as described hereon; and that from this evidence I established a new monument and accessories as described hereon to perpetuate the original location of this corner.

Resident witnesses:

Tony Tillman

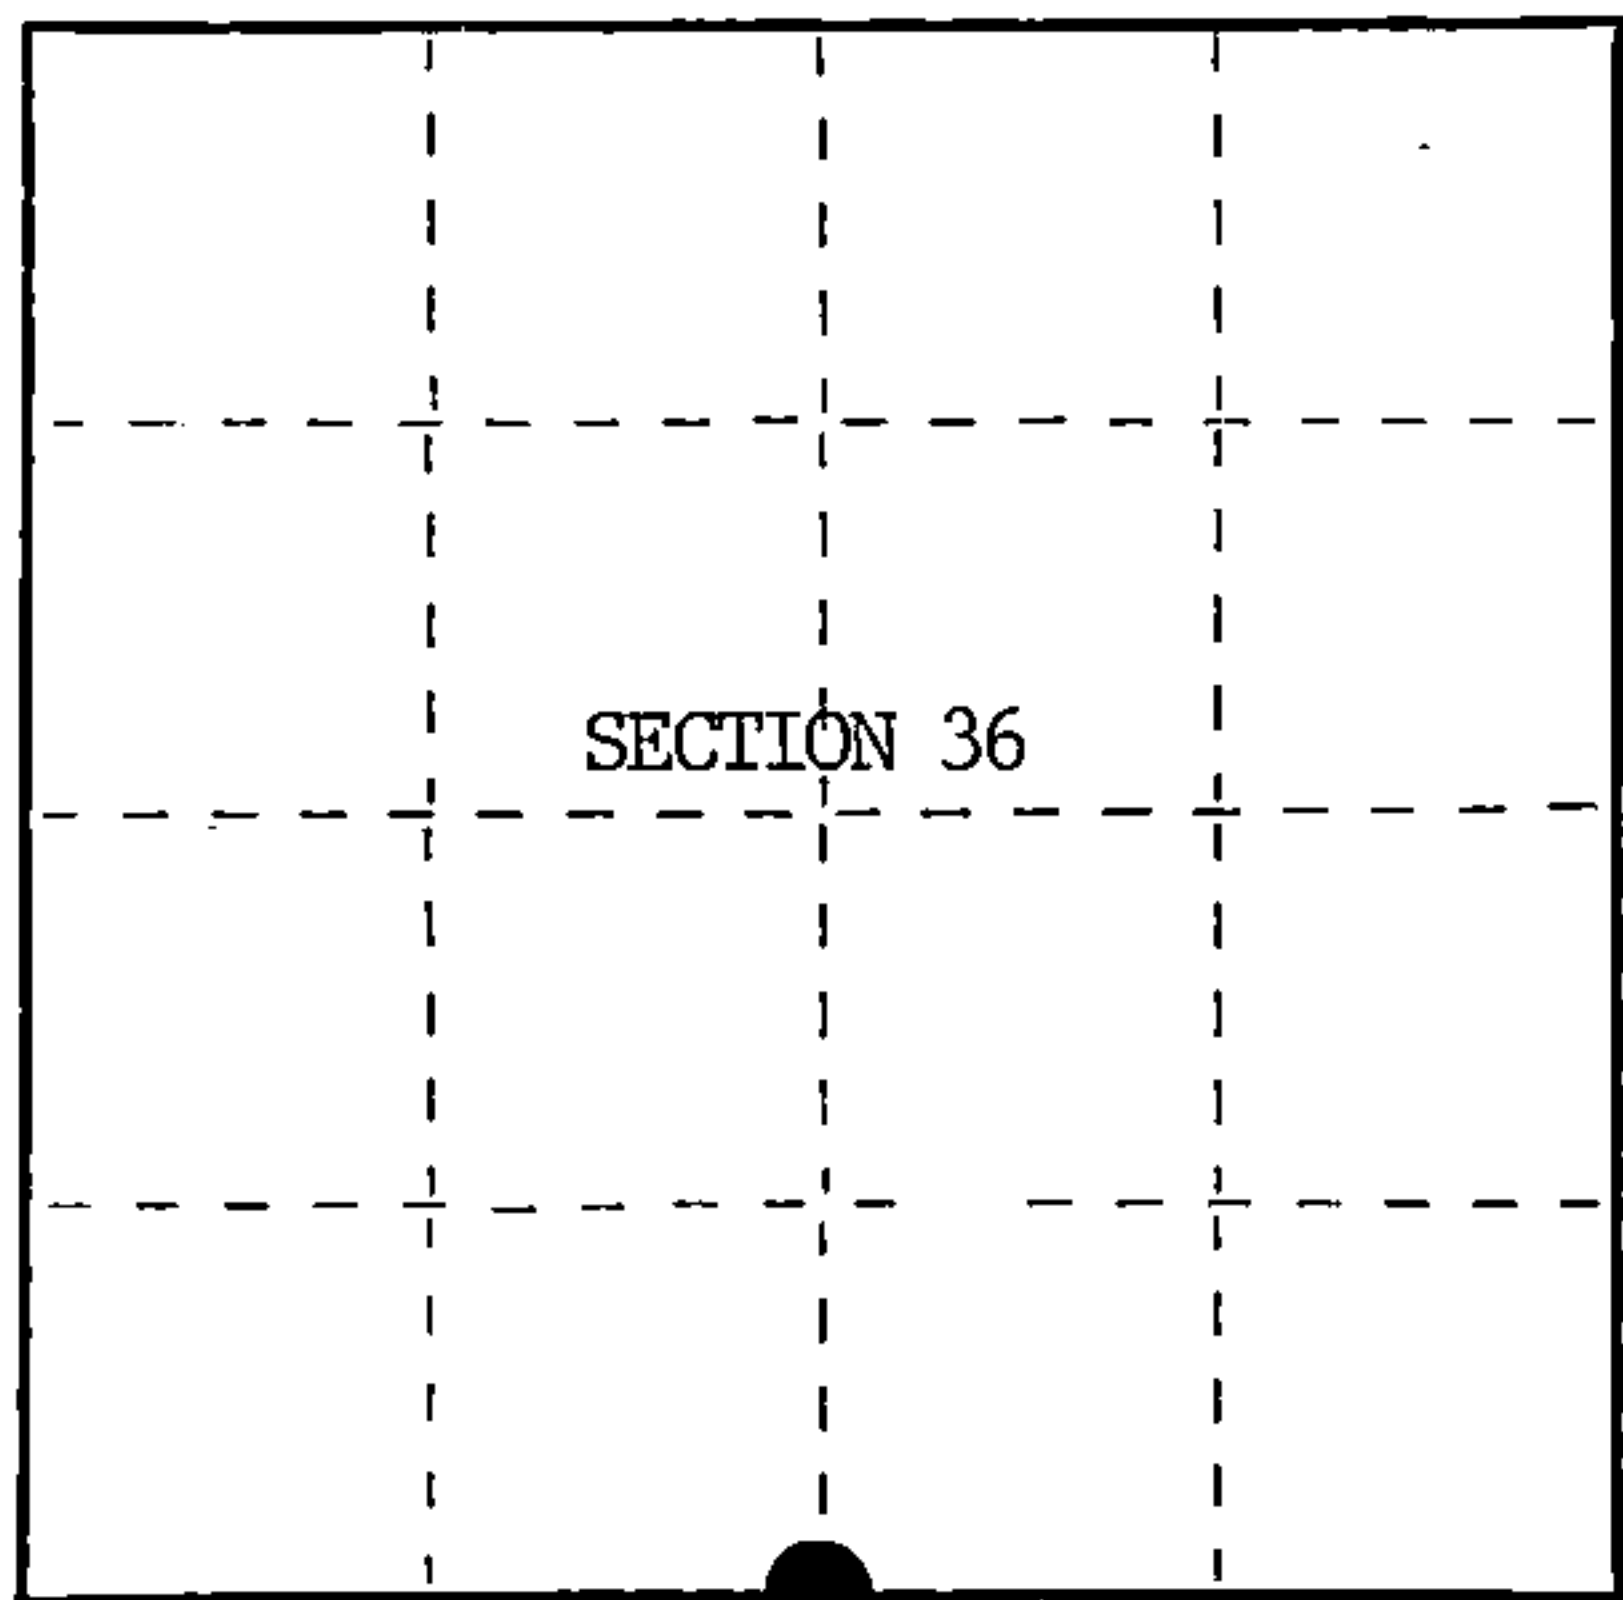

○ = Corner monument restored.

History of original corner establishment:

Original Government Survey in 1858 by Artemas Curtis. Dependent Resurvey in 1945 by Hugh B. Crawford. East on the South side of Section 36, 39.74 chains, at proportionate distance, set a concrete monument, 3 feet long, 4 inches dia., 28 inches in the ground, with an iron post in center, and a brass cap mkd; SC, 1/4, S36, 1945. From which the following bear;

Poplar	4"	N 9°30'E	123½ lks. (81.51 feet)
Poplar	4"	N37°00'W	141½ lks. (93.39 feet)
4"x4"x32" Cedar Post		S52°30'E	127 lks. (83.82 feet)

Description of corner evidence found:

Found monument as described and in place, from which the following bear;

Poplar (Stump)	N 9°30'E	81.51 feet
Poplar (Stump)	N37°00'W	93.39 feet
4"x4"x32" Cedar Post	S52°30'E	83.82 feet

Description of monument and accessories I established to perpetuate the original location of this corner.

No bearing trees available.

See reverse side for reference to the NW Section Corner of Section 1, T40N R14E.

Dated at Hiles, Wis., this 8th day of October, 1986

Signature William B. Cochran Title Land Surveyor Registration No. S-1107  
(County Surveyor, Registered Land Surveyor, or other duly authorized official)

Office of Register of Deeds, County of Forest, I hereby certify that the within instrument was filed in this office for record on the 11th day of March, 1987 at 3:30 o'clock P. M.

Paul Aschenbrenner  
(Register of Deeds)

By \_\_\_\_\_ Deputy


(e) Describe any material discrepancy between the location of the corner as restored or reestablished and the location of that corner as previously restored or reestablished by distance and direction. Show the discrepancy on the plan view drawing under (d), above. Show the distances between the corner as previously restored or reestablished and (1) the corner as restored or reestablished, and (2) to at least 2 of the witness monuments shown on the drawing in (d), above.

See drawing below.

(f) Was the corner restored through acceptance of (1) an obliterated evidence location, or, (2) a found perpetuated location?

Restored through acceptance of a found perpetuated location.

(g&h) Was the corner reestablished through lost corner proportionate methods? If so, show the method, including the directions and distances to other public land survey corners used as evidence or used for proportioning in determining the corner location?

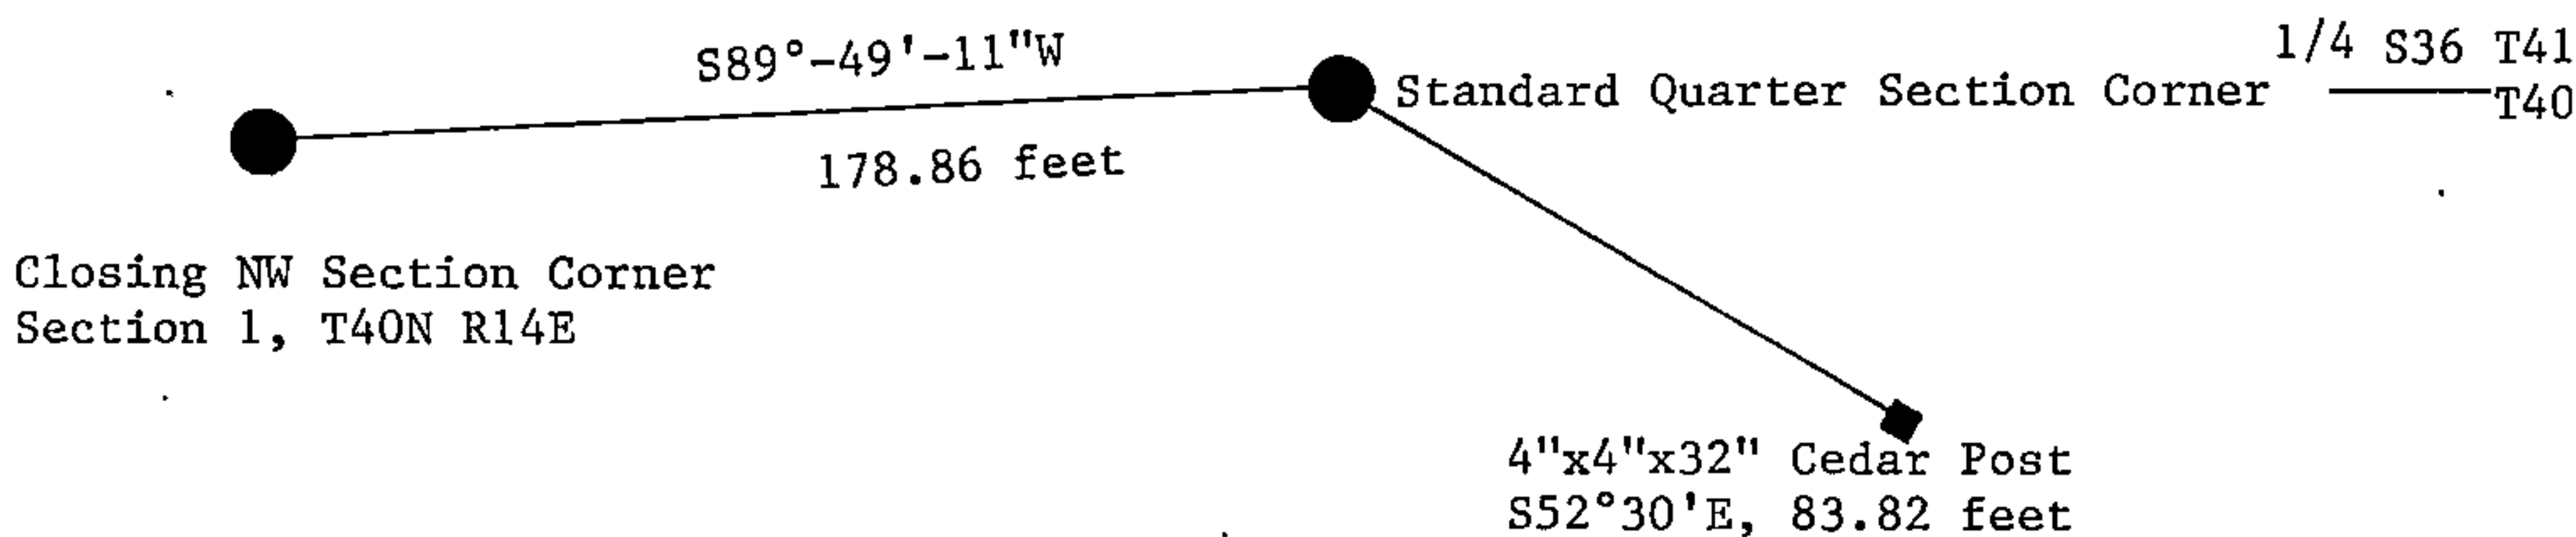

(i) I, William B. Cochrane  
(type or print name) certify that the corner location shown on this record was determined by me or under my direction and control and that this U.S. Public Land Survey Monument Record is correct and complete to the best of my knowledge and belief.



William B. Cochrane October 8, 1986  
Signature Date

Certificate ready for filing: Edward J. Joseph 3-9-87  
District Ranger Date