
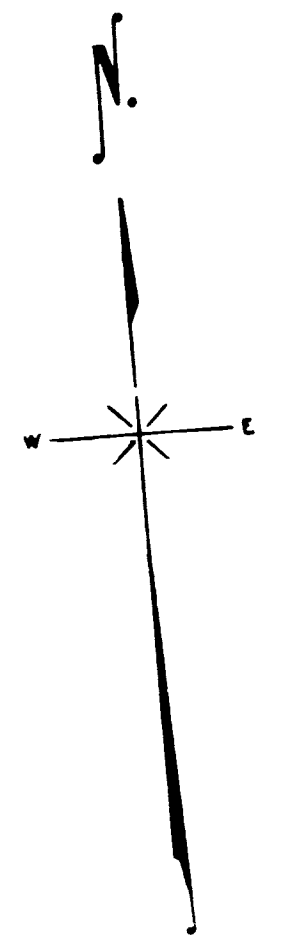
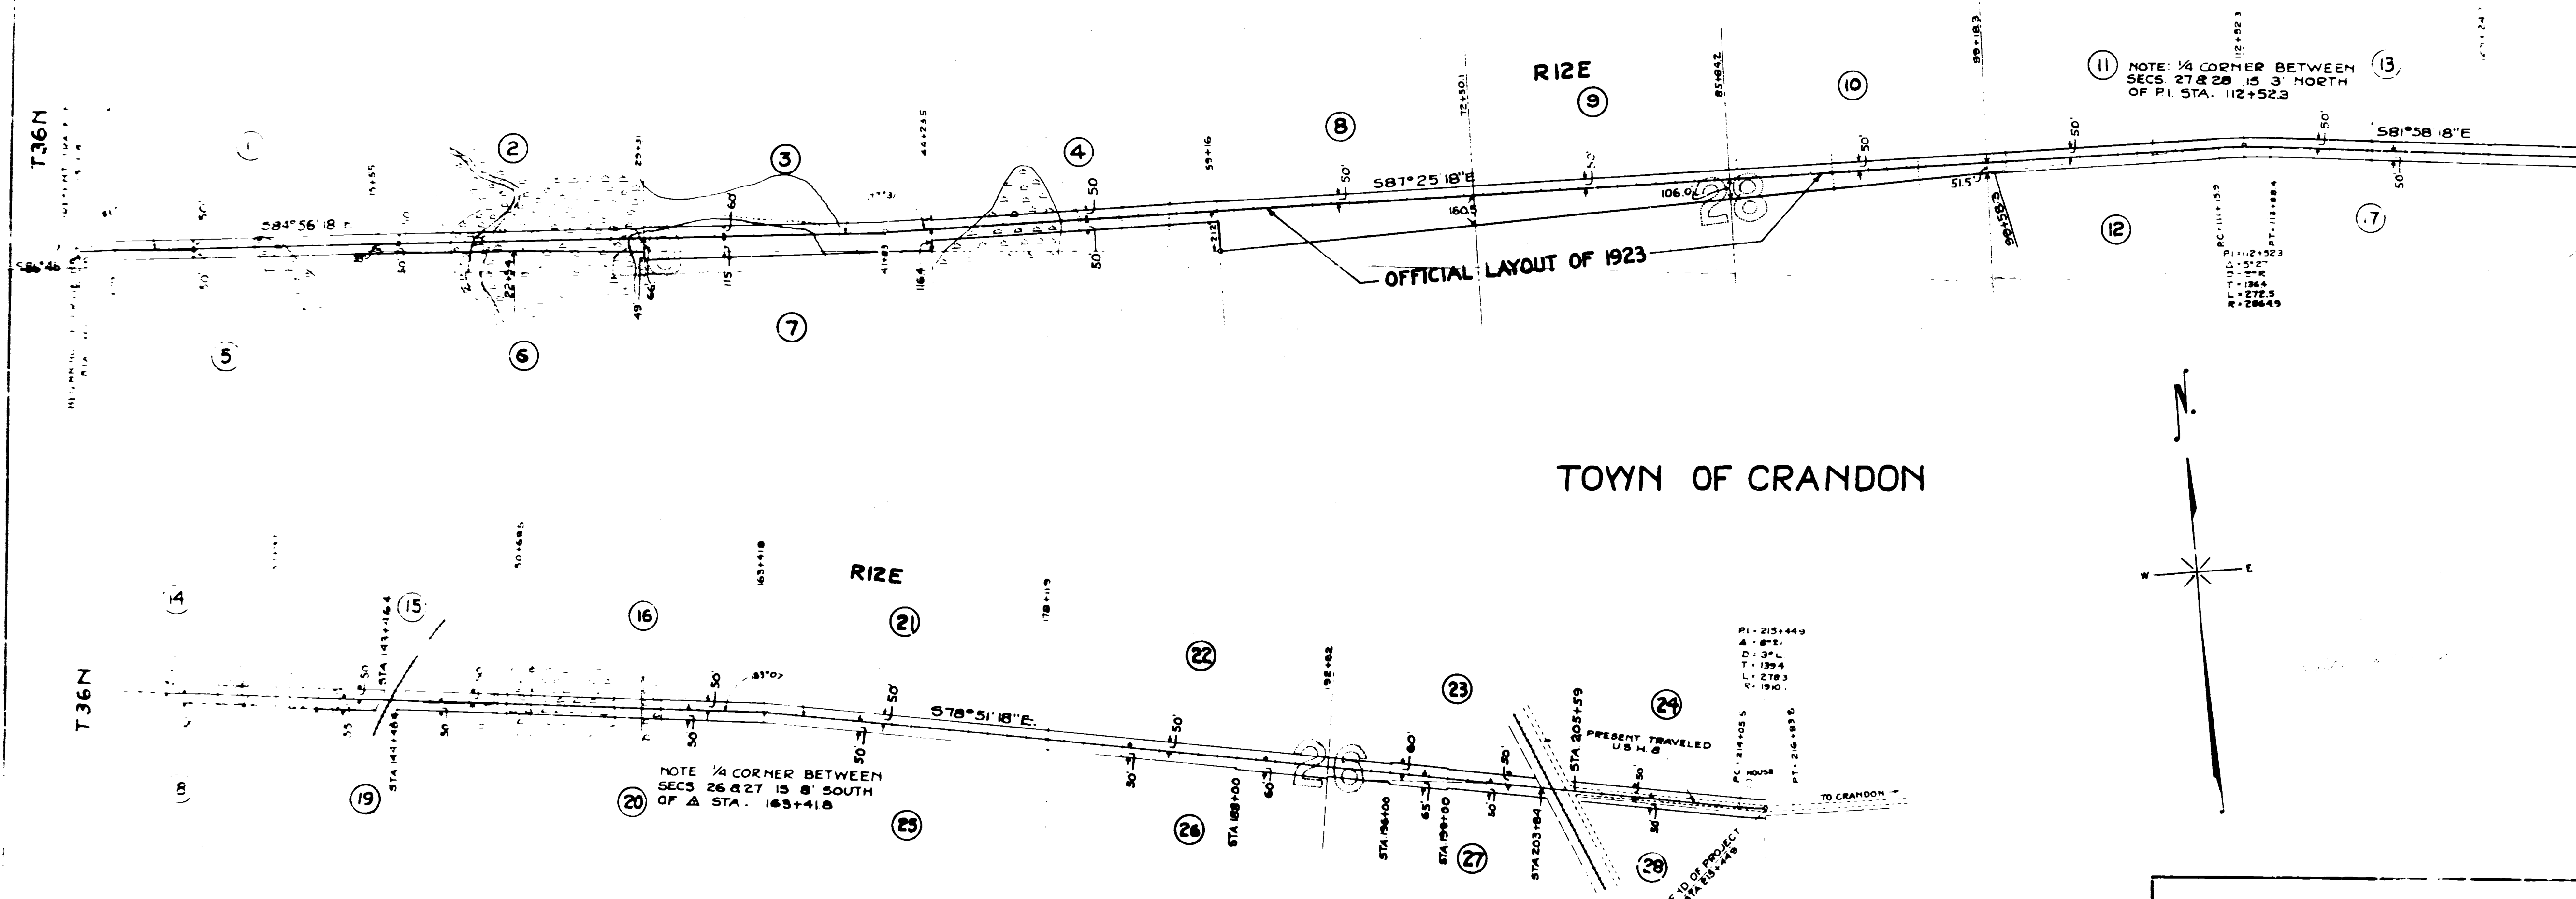


OWNER	ADDRESS	ACRES	ACRES	DESCRIPTION	MORTGAGEE	ADDRESS	R/W	AMOUNT PAID			REMARKS
								FENCE	BLDG	TOTAL PAID	
E.C. DYNE & H.H. MOHR	CRANDON WIS.	2.07		SW 1/4 NW 1/4 29 36-122							
H.F. FISC	PIERCE NEB.	3.14		SE 1/4 NW 1/4 29							
UNDERWOOD VENEER	WAUSAU WIS.	3.32		SW 1/4 NE 1/4 29							
		3.43		SE 1/4 NE 1/4 29							
E.C. DYNE & H.H. MOHR	CRANDON WIS.	1.07		NW 1/4 SW 1/4 29							
H.F. FISC	PIERCE NEB.	0.14		NE 1/4 SW 1/4 29							
UNDERWOOD VENEER	WAUSAU WIS.	1.09		NW 1/4 SE 1/4 29							
		7.24		SW 1/4 NW 1/4 29							
		3.63		SE 1/4 NW 1/4 29							
WIS. P.T.G. SEC. 20		3.94		SW 1/4 NE 1/4 29							
		2.27		SE 1/4 NE 1/4 29							
RED DORAL	CRANDON WIS.	0.79		NE 1/4 SE 1/4 27							
ALEX. WAVA	LA GRANGE ILL.	1.41		SW 1/4 NW 1/4 27							
		1.40		SE 1/4 NW 1/4 27							
		1.45		SW 1/4 NE 1/4 27							
FRED C. BEST	MILWAUKEE WIS.	1.65		SE 1/4 NE 1/4 27							
		1.50		NW 1/4 SW 1/4 27							
		1.42		NE 1/4 SW 1/4 27							
R. CHANE	CRANDON WIS.	1.30		NW 1/4 SE 1/4 27							
FRED C. BEST	MILWAUKEE WIS.	1.27		NE 1/4 SE 1/4 27							
FR. SANIFER	PORTLAND ORE.	1.92		SW 1/4 NW 1/4 26							
		1.86		SE 1/4 NW 1/4 26							
KEITH B. LES. LBR.	CRANDON WIS.	1.81		SW 1/4 NE 1/4 26							
		0.44		SE 1/4 NE 1/4 26							
MRS. BRONSON	MARBLEHEAD WIS.	1.45		NW 1/4 SW 1/4 26							
		1.52		NE 1/4 SW 1/4 26							
		1.36		NW 1/4 SE 1/4 26							
		0.41		NE 1/4 SE 1/4 26							

PROJ. NO.	STATE	STATE AID PROJ. NO.	SHEET NO.	TOTAL SHEETS
4	WIS.	7825	3	45

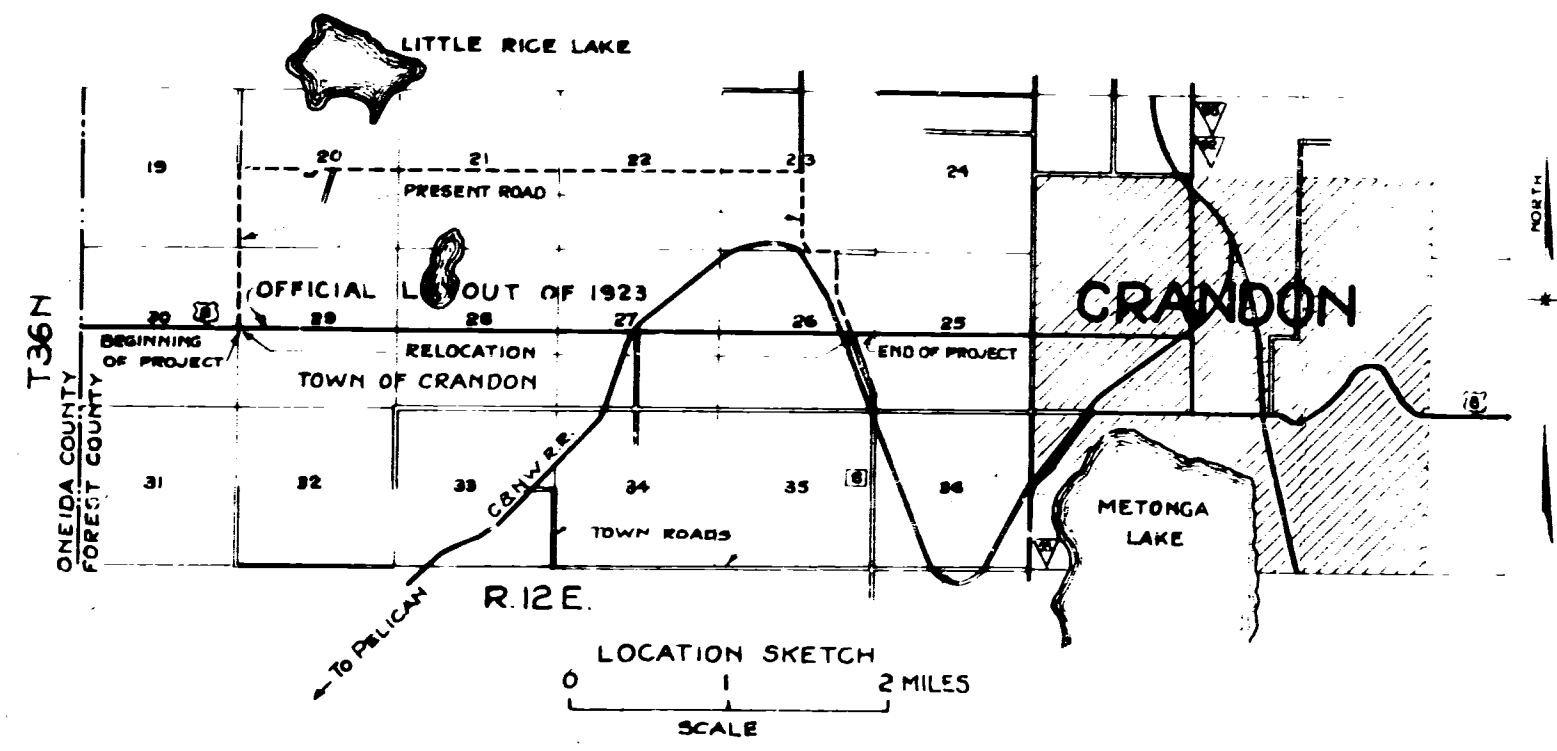

PLAT OF RIGHT OF WAY REQUIRED
 STATE AID PROJEC 7825
 MONICO-CRANDON ROAD
 ONEIDA COUNTY, WISCONSIN