



LOCATION SKETCH

SCALE 1 MILE

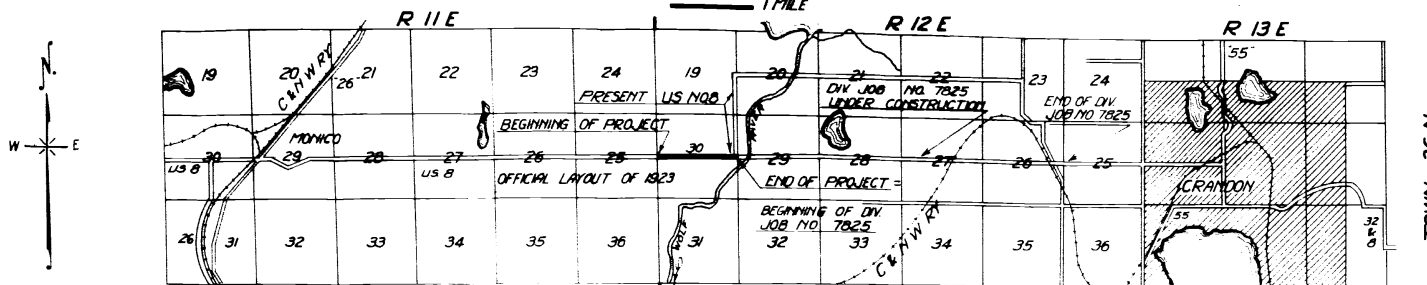

ONEIDA COUNTY FOREST COUNTY

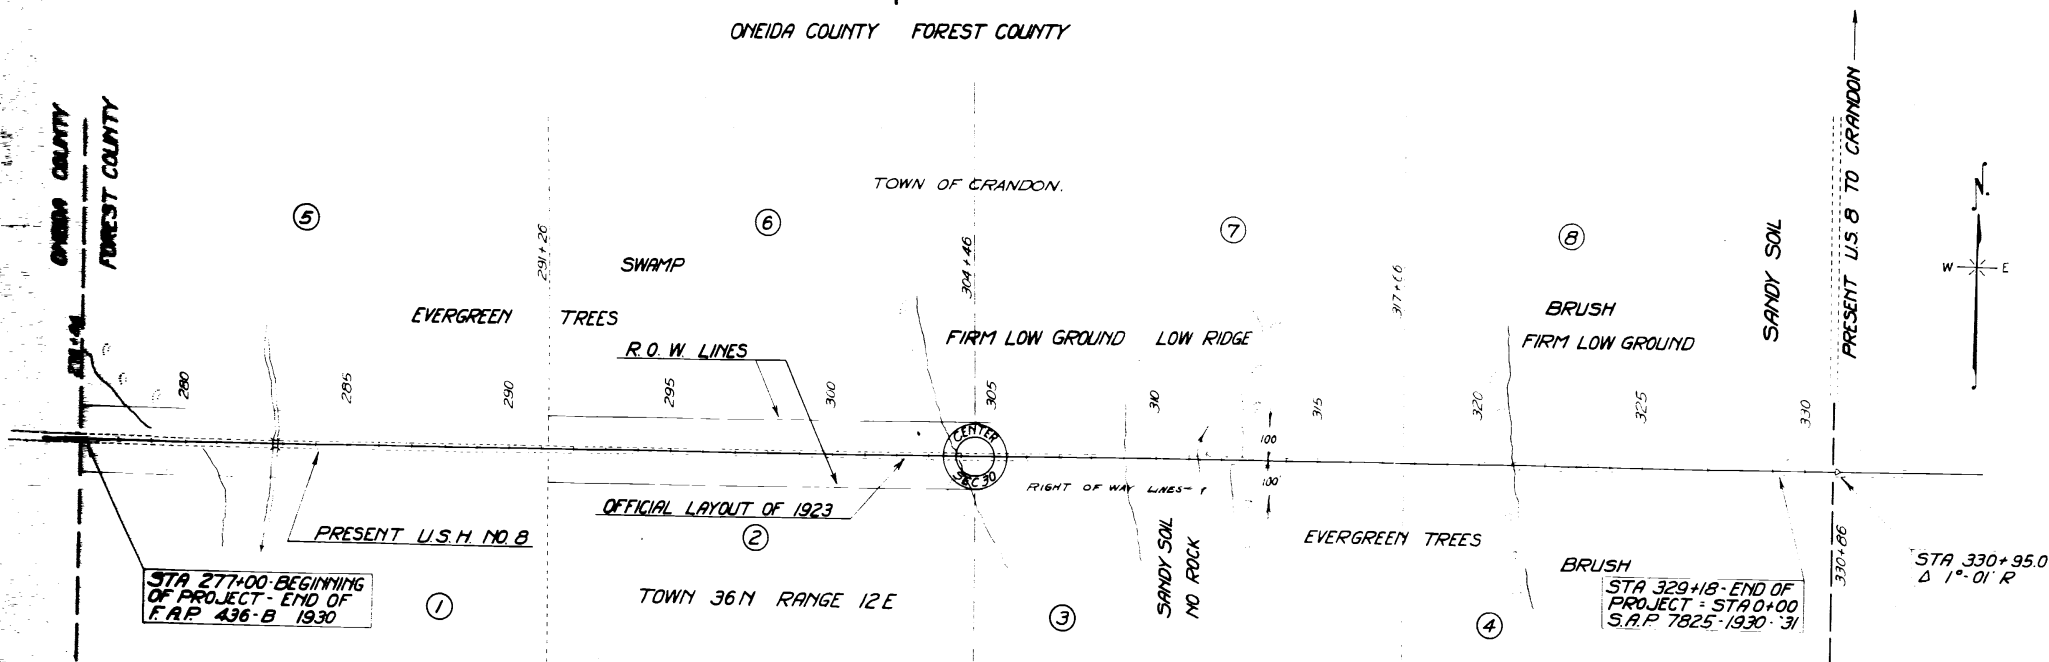

OWNER	ADDRESS	ACRES	DESCRIPTION	MORTGAGEE	ADDRESS	AMOUNT PAID	REMARKS
						RAW	REMARKS
1	H.M. MOHR 1/2 INT FRED C. WEBER 1/2 INT	3.80	NW 1/4 - SW 1/4 SEC 30 T 36 N R 12 E NE 1/4 - SW 1/4 NW 1/4 - SE 1/4 NE 1/4 - SE 1/4 SW 1/4 - NW 1/4 SE 1/4 - NW 1/4 SW 1/4 - NE 1/4 SE 1/4 - NE 1/4	ELLA M. WRIGHT R.H. KELLER OTTO FROLECH G.E. LUTSEY L.H. MACK J.W. MONSTED G.P. OSTERMER R.D. PARIS F.A. ARCHIBALD	NEW LONDON WIS		FOREST CO TAX TITLE

PLAT OF RIGHT OF WAY REQUIRED
 STATE AID PROJECT NO. 7876
 MONICO - CRANDON ROAD
 USH.NO. 8 FOREST COUNTY
 SCALE 500 FT