


LOCATION SKETCH
SCALE 1" = 3000 FT.

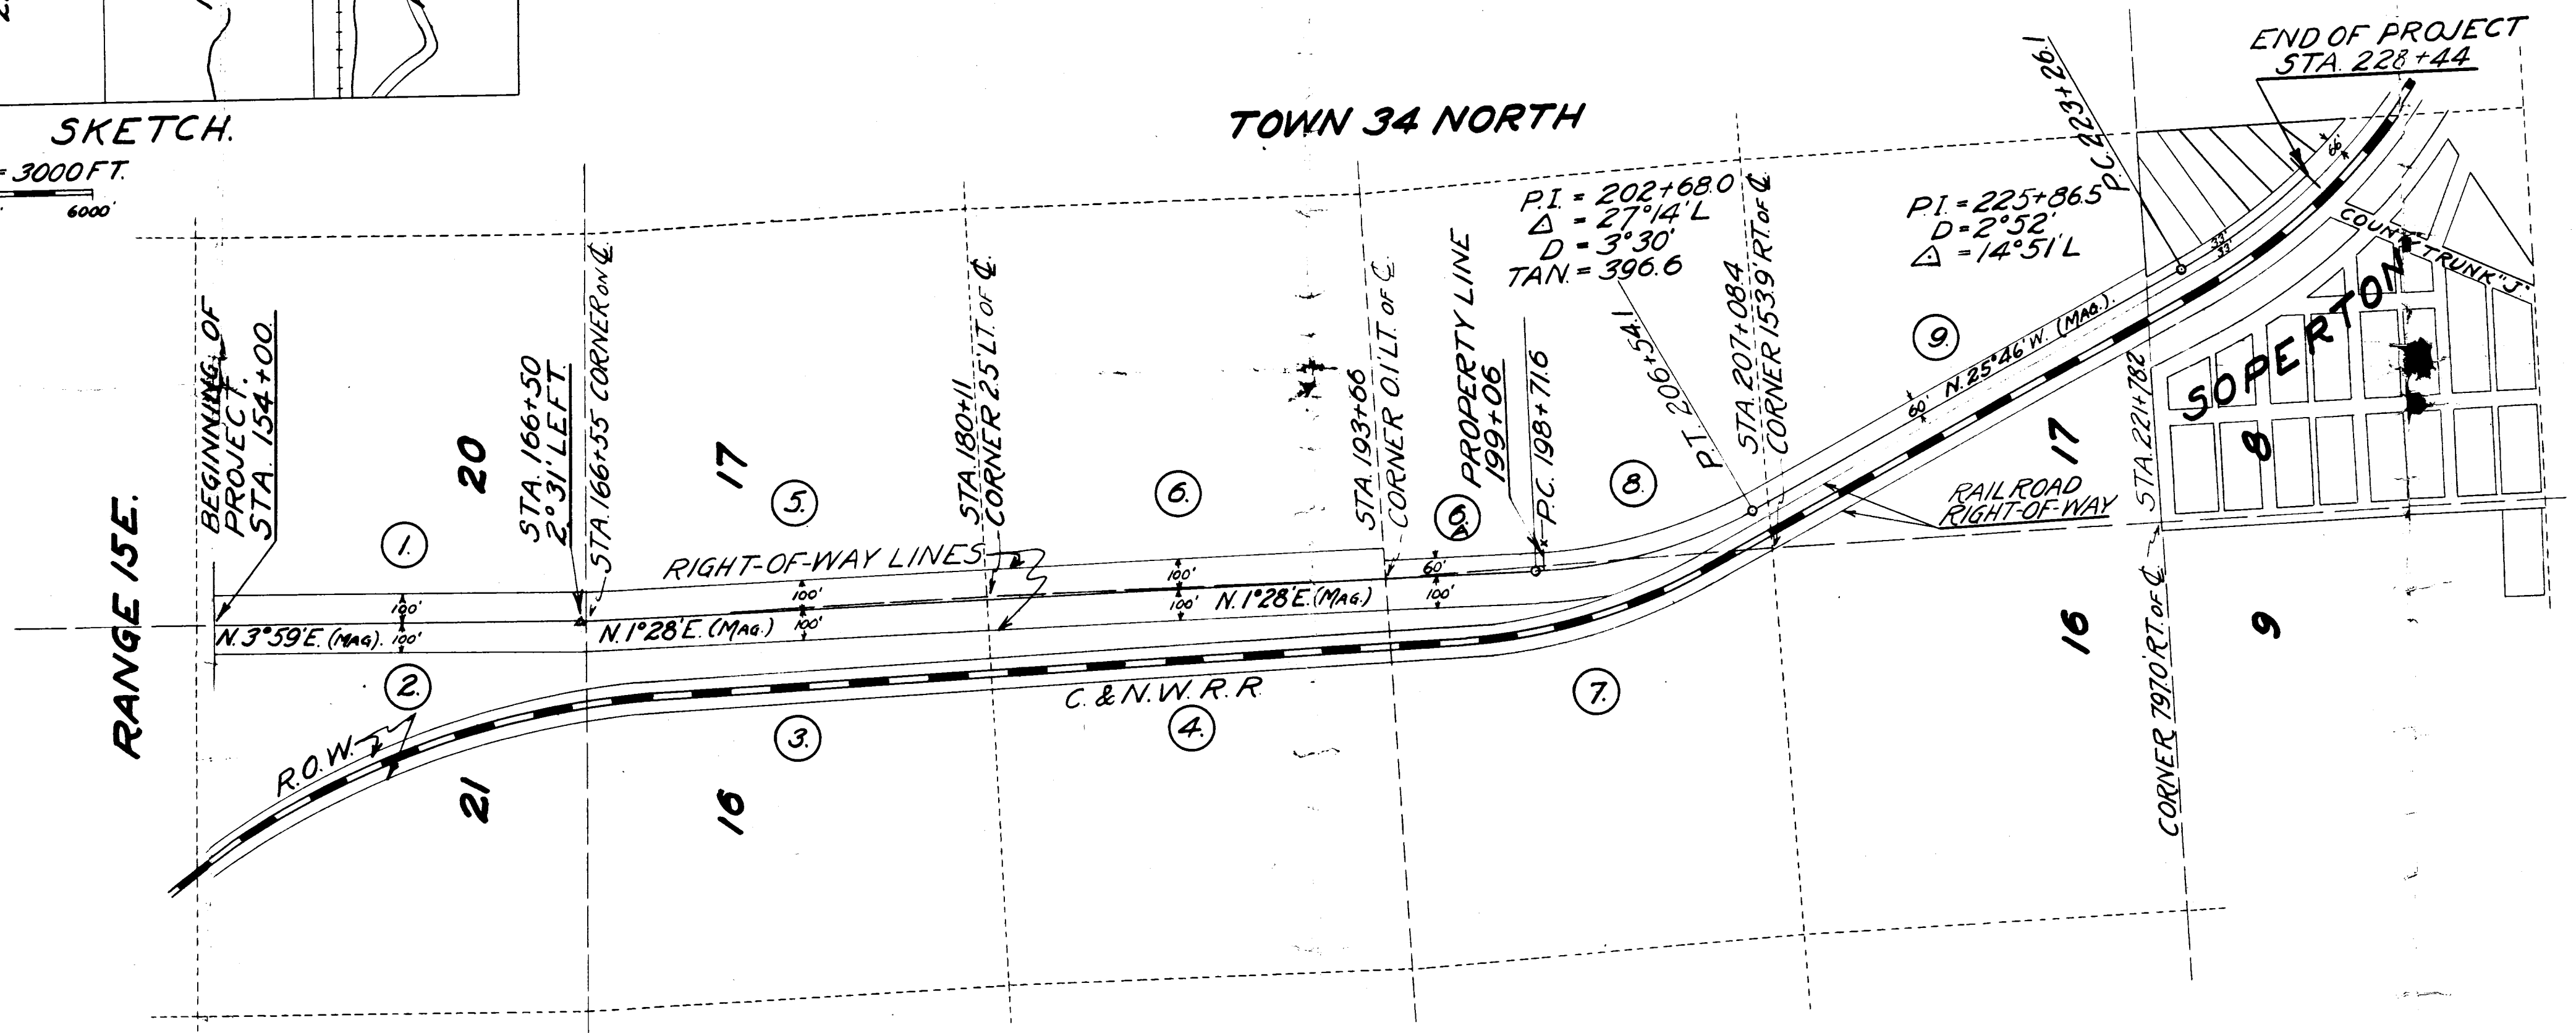

NO.	OWNER.	ADDRESS.	ACRES.	DESCRIPTION.	MORTGAGEE.	ADDRESS.	AMOUNT PAID			
							R/W	FENCE	BLDGS	TOTAL PAID
1	CONNER LBR. & LAND CO	LAONA, WISC.	1.93	NE - NE SEC. 20 T. 34 N. R. 15 E.						
2	ANTON KELNHOTER & WIFE	SOPERTON, WISC.	1.93	NW - NW SEC. 21 T. 34 N. R. 15 E.						
3	GOVERNMENT LAND		2.09	SW - SW SEC. 16 T. 34 N. R. 15 E.						
4			2.08	NW - SW SEC. 16 T. 34 N. R. 15 E.						
5	CONNER LBR. & LAND CO	LAONA, WISC.	2.09	SE - SE SEC. 17 T. 34 N. R. 15 E.						
6	FRANK L. MIESEN & WIFE	WABENO, WISC.	208	NE - SE SEC. 17 T. 34 N. R. 15 E.						
6A			0.21	SE - NE SEC. 17 T. 34 N. R. 15 E.						
7	GOVERNMENT LAND		1.89	SW - NW SEC. 16 T. 34 N. R. 15 E.						
8	FARM SALE MTG. CO.	MILWAUKEE, WISC.	0.45	SE - NE SEC. 17 T. 34 N. R. 15 E.						
9	WM. VALLIER & WIFE	WABENO, WISC.	0.92	NE - NE SEC. 17 T. 34 N. R. 15 E.						

PLAT OF RIGHT OF WAY REQUIRED
STATE AID PROJECT NO. 7944.
CARTER - SOPERTON ROAD
S.T.H. NO. 32 FOREST COUNTY
SCALE
0 500' 1000'