


PEN TABLE = #PLOT72#DJBW#cllr#refl.tbl  
 DATE OF PLOT = 12/11/95  
 DESIGN FILE IS ct+dgn#440139#rwl.dgn  
 DGN LEVELS ON = 1-63

PROJECT NO. 440139  
 PLOT NAME: RWLPRF  
 ORIGINATOR: JPZ  
 DATE: 06/26/95  
 SCALE: 1=100  
 FILE NAME: RWLDGN  
 LEVELS ON = 1, 2, 3, 4, 5, 6, 7, 8, 9, 10, 11, 12, 13, 14, 15, 16, 17, 18, 19, 20, 21, 22, 23, 24, 25, 26, 27, 28, 29, 30, 31, 32, 33, 34, 35, 36, 37, 38, 39, 40, 41, 42, 43, 44, 45, 46, 47, 48, 49, 50, 51, 52, 53, 54, 55, 56, 57, 58, 59, 60, 61, 62, 63.

TOWN

REVISION DATE 08-15-1995	ROUTE C.T.H. "B"	COUNTY FOREST	DATE	R/W PROJECT NUMBER 9329-01-00	SHEET NUMBER 4.2
	SCALE, FT. 0 100 200	GRID FACTOR		FEDERAL PROJECT NUMBER	

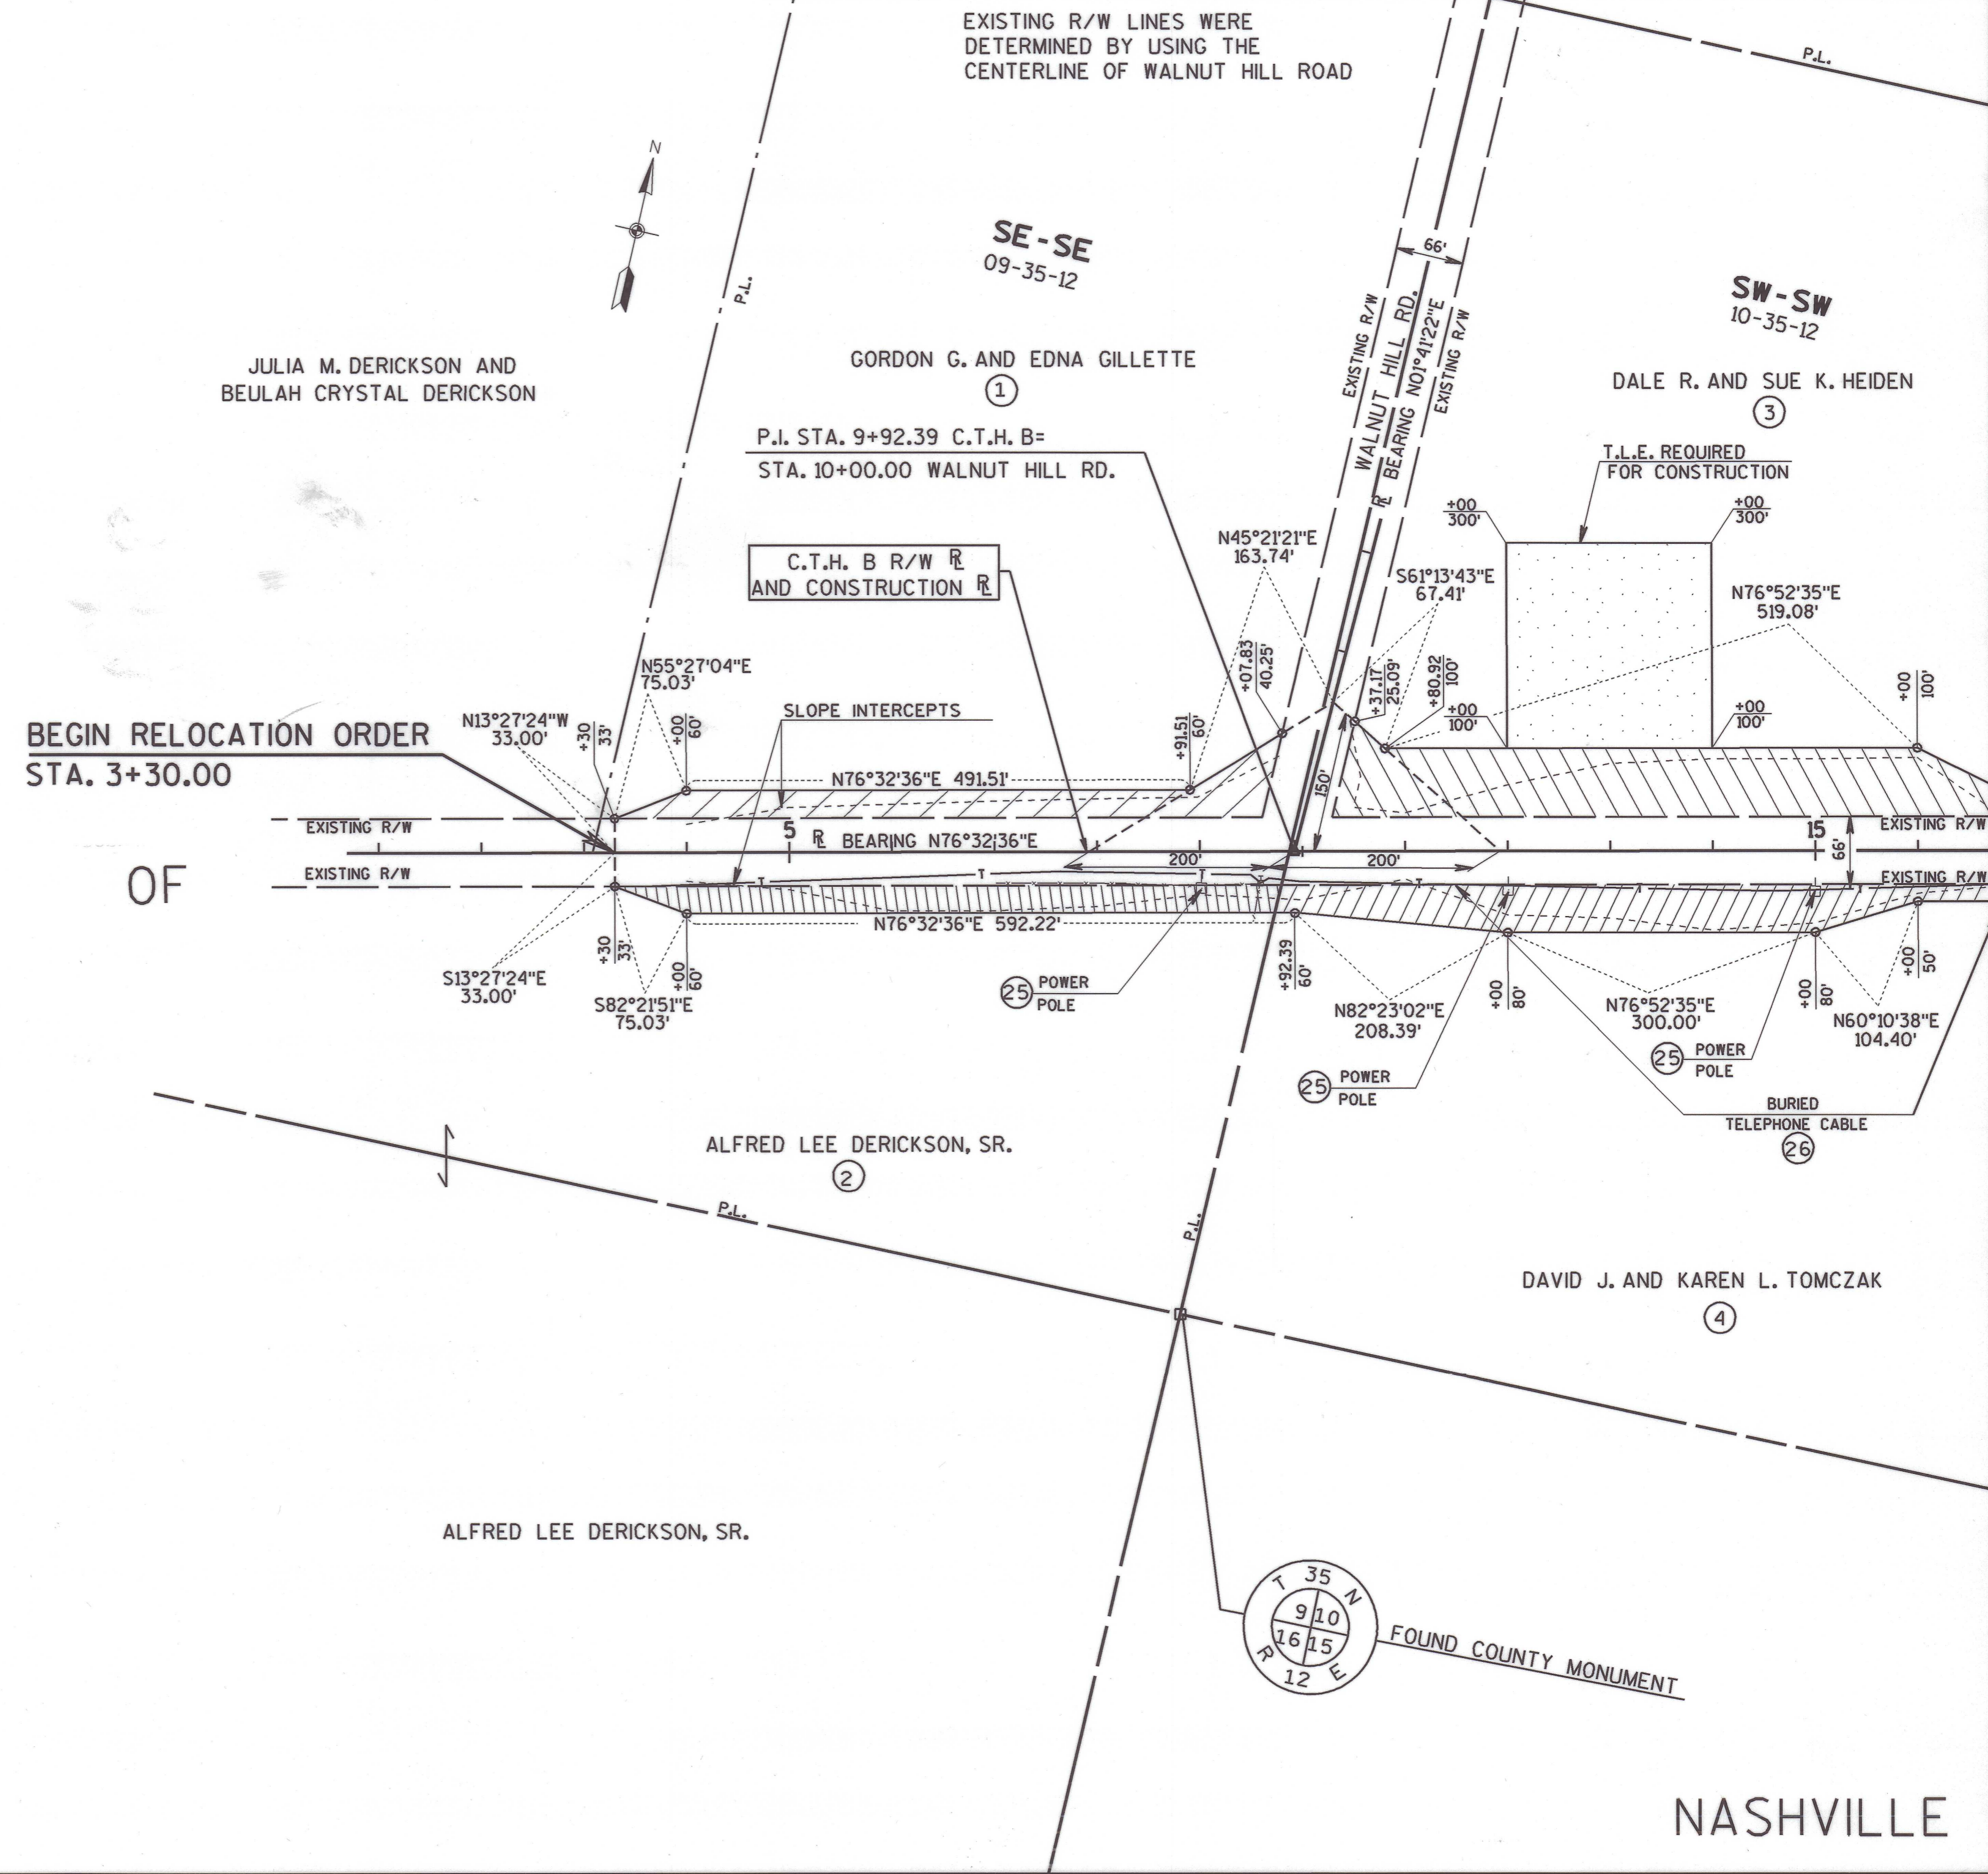

NASHVILLE