
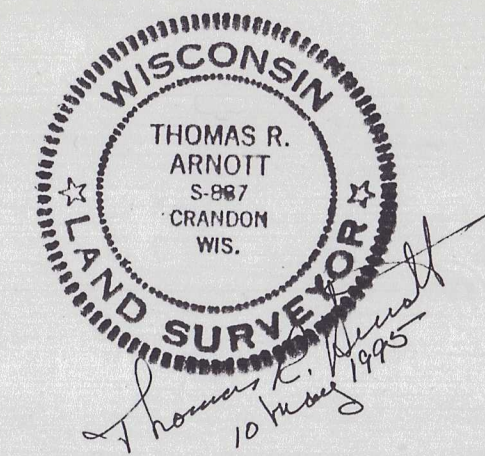
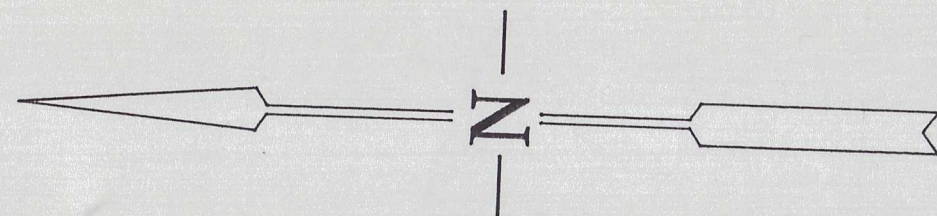


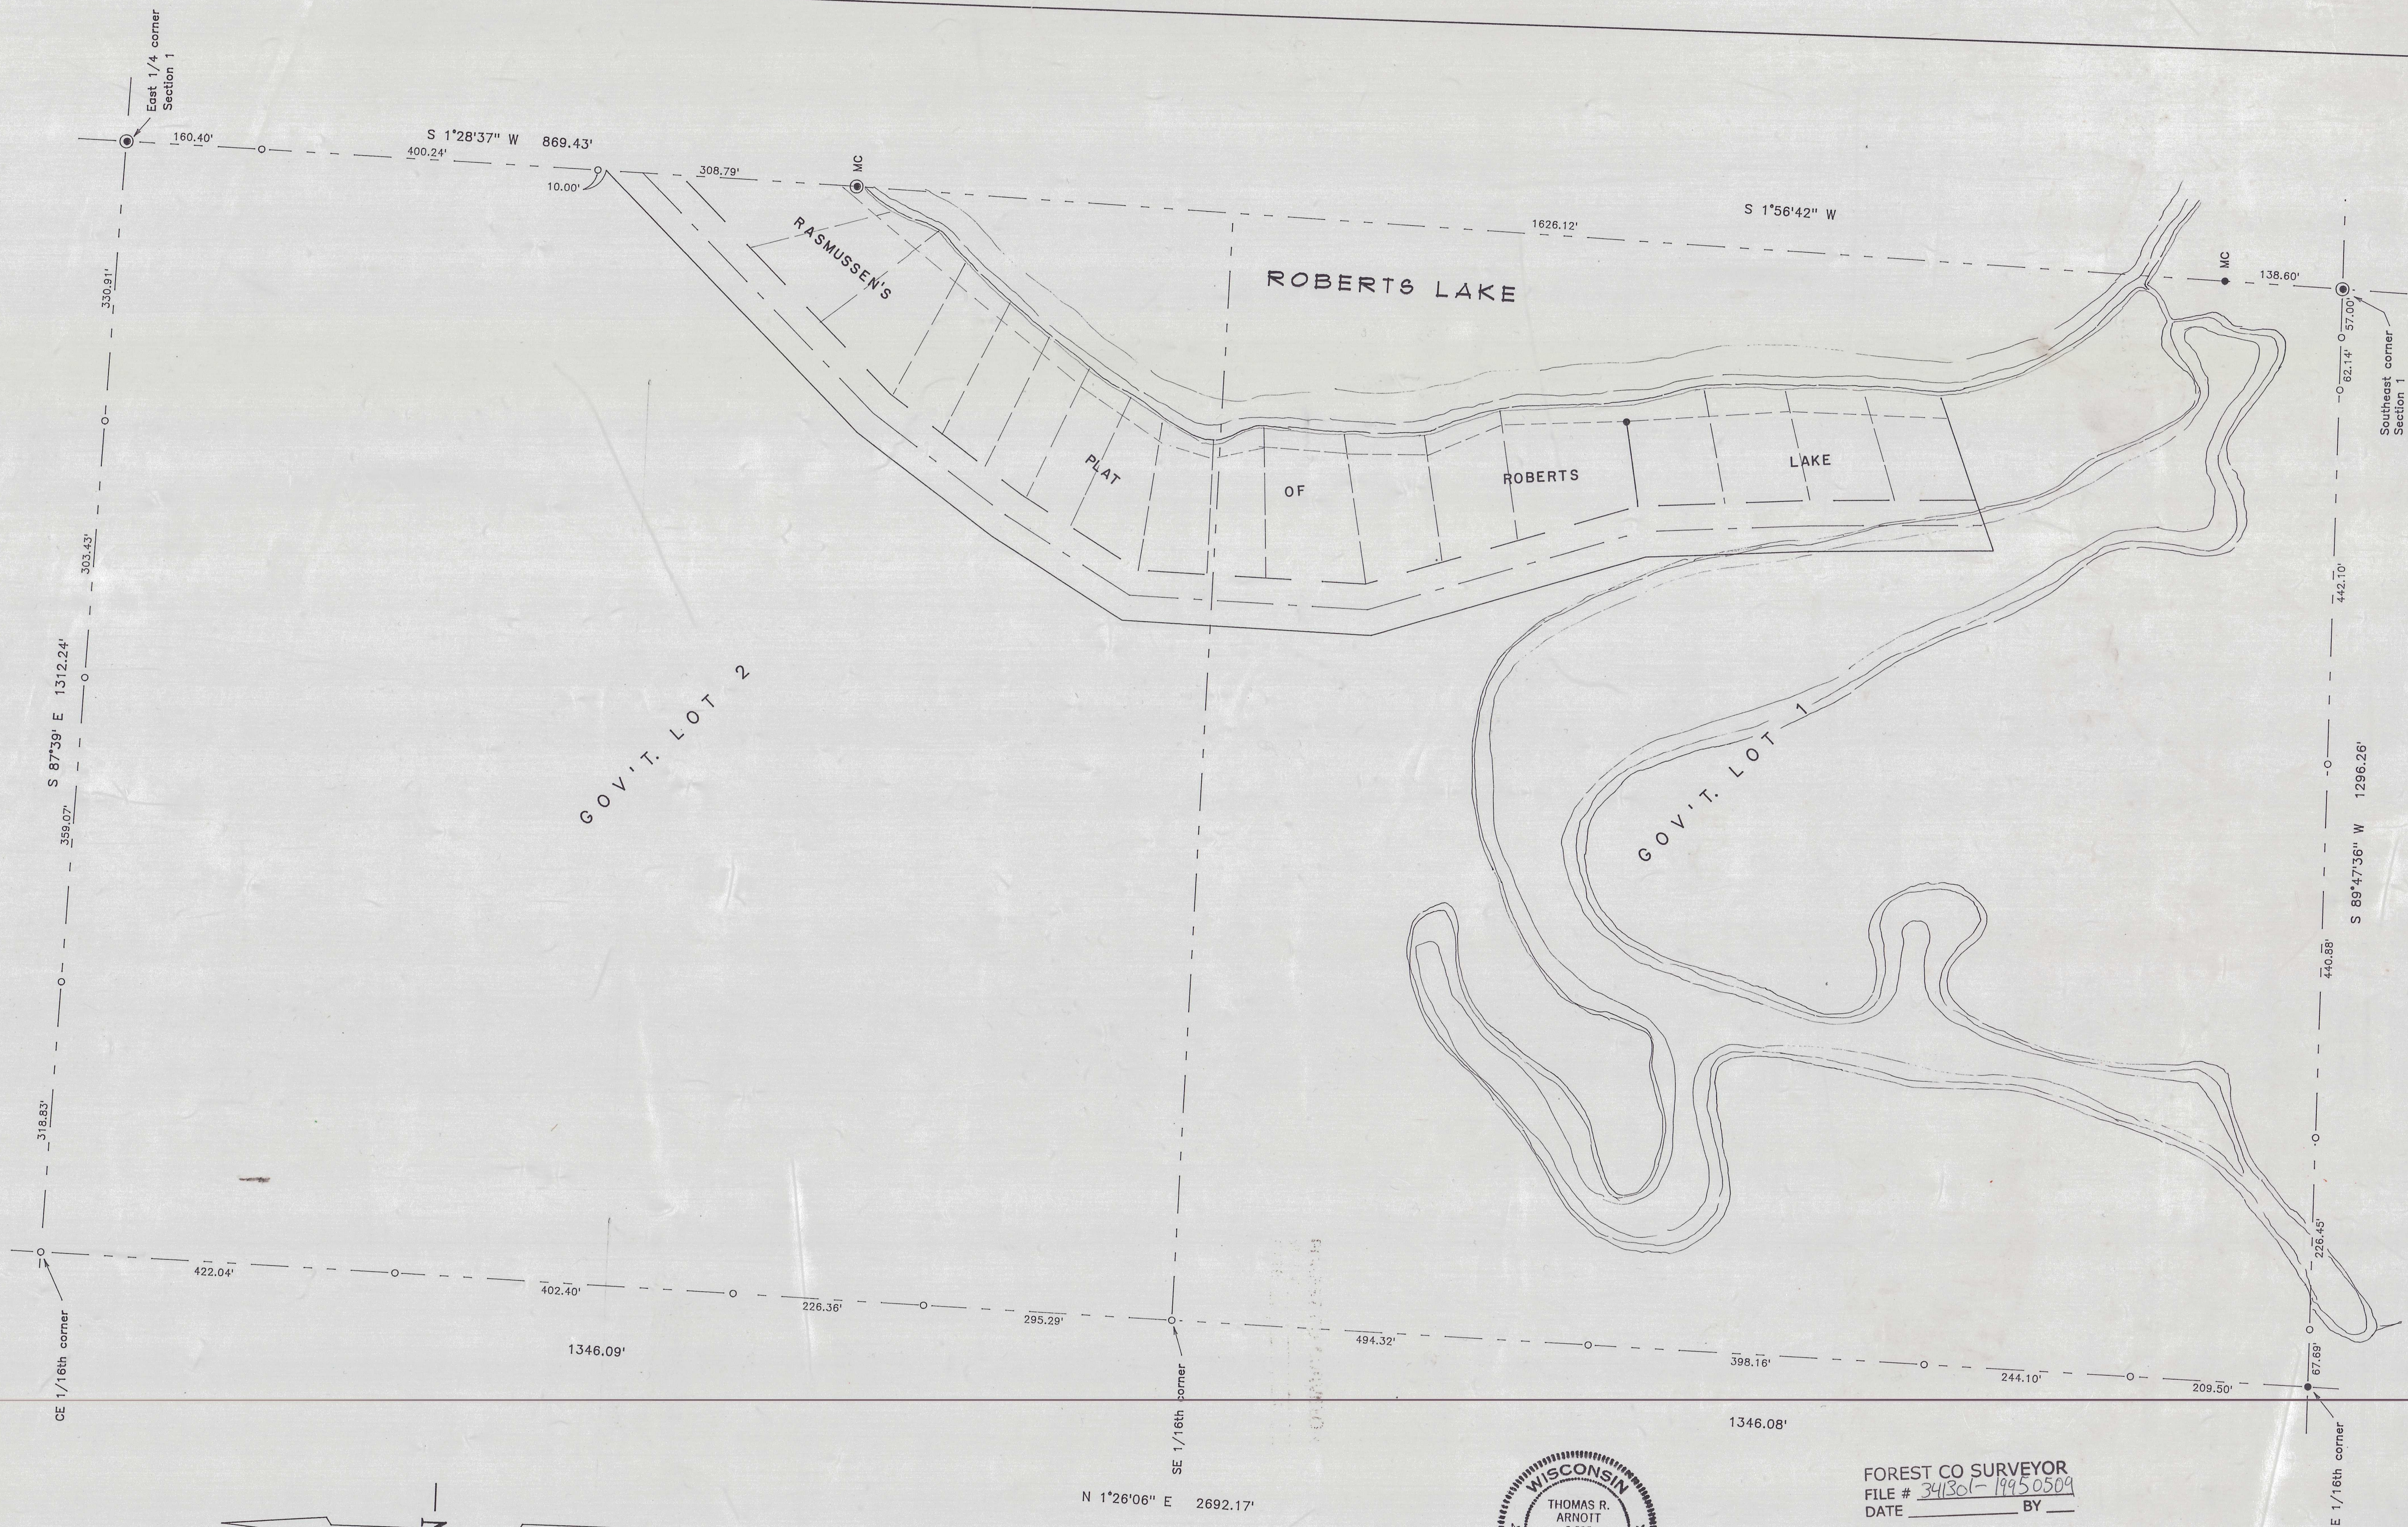

FOREST CO SURVEYOR
FILE # 341301-19950509
DATE _____ BY _____

LEGEND

- Iron pipe set
- GLO MON. FOUND. BRASS CAP IN CONC.
- ⊙ COUNTY MONUMENT SET
- ▲
-
- Iron pipe found

THOMAS R. ARNOTT REGISTERED LAND SURVEYOR P.O. BOX 635 ANTIGO, WIS. 54409	
SURVEY FOR SCHROEDER DEVELOPMENT, INC. PART OF GOV'T. LOTS 1 & 2, SEC. 1, T. 34 N., R. 13 E., TOWN OF NASHVILLE, FOREST COUNTY, WISCONSIN.	
SCALE: 1" = 100'	DATE: 09 MAY, 1995
DC FILE: SCHROEDR	